

1

01

First Floor Plan - Existing


SCALE: 1/8" = 1'-0"


0



4'


8'

16'

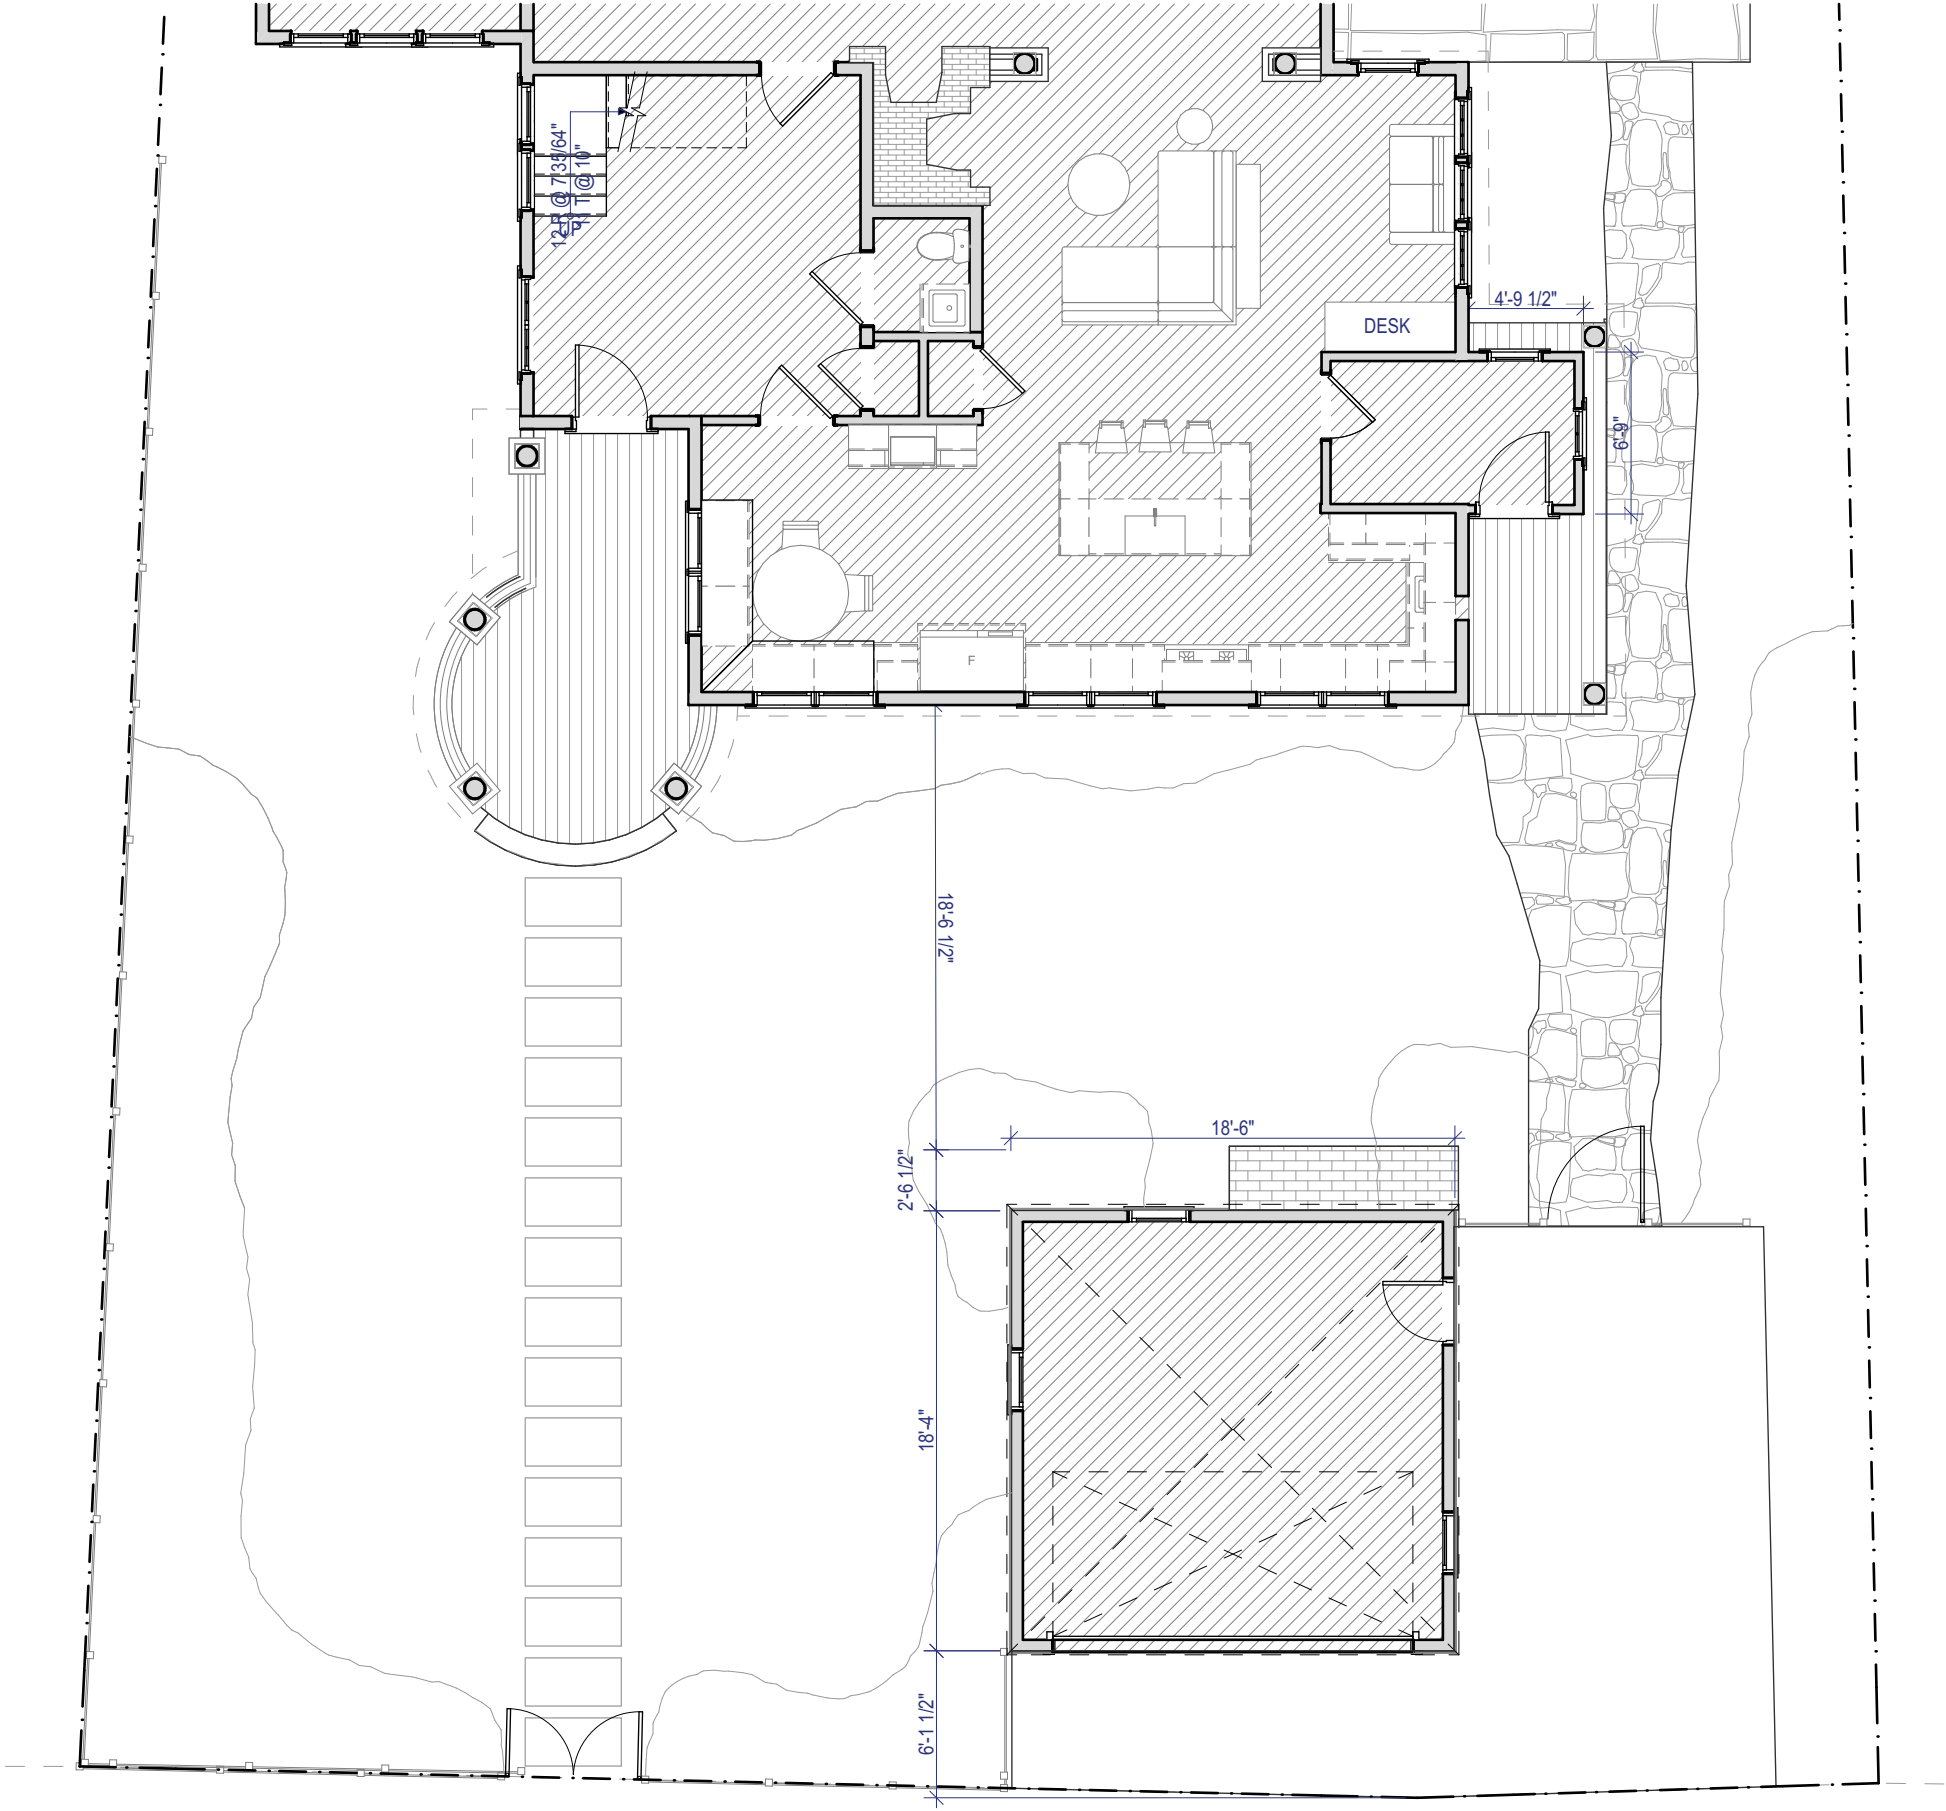

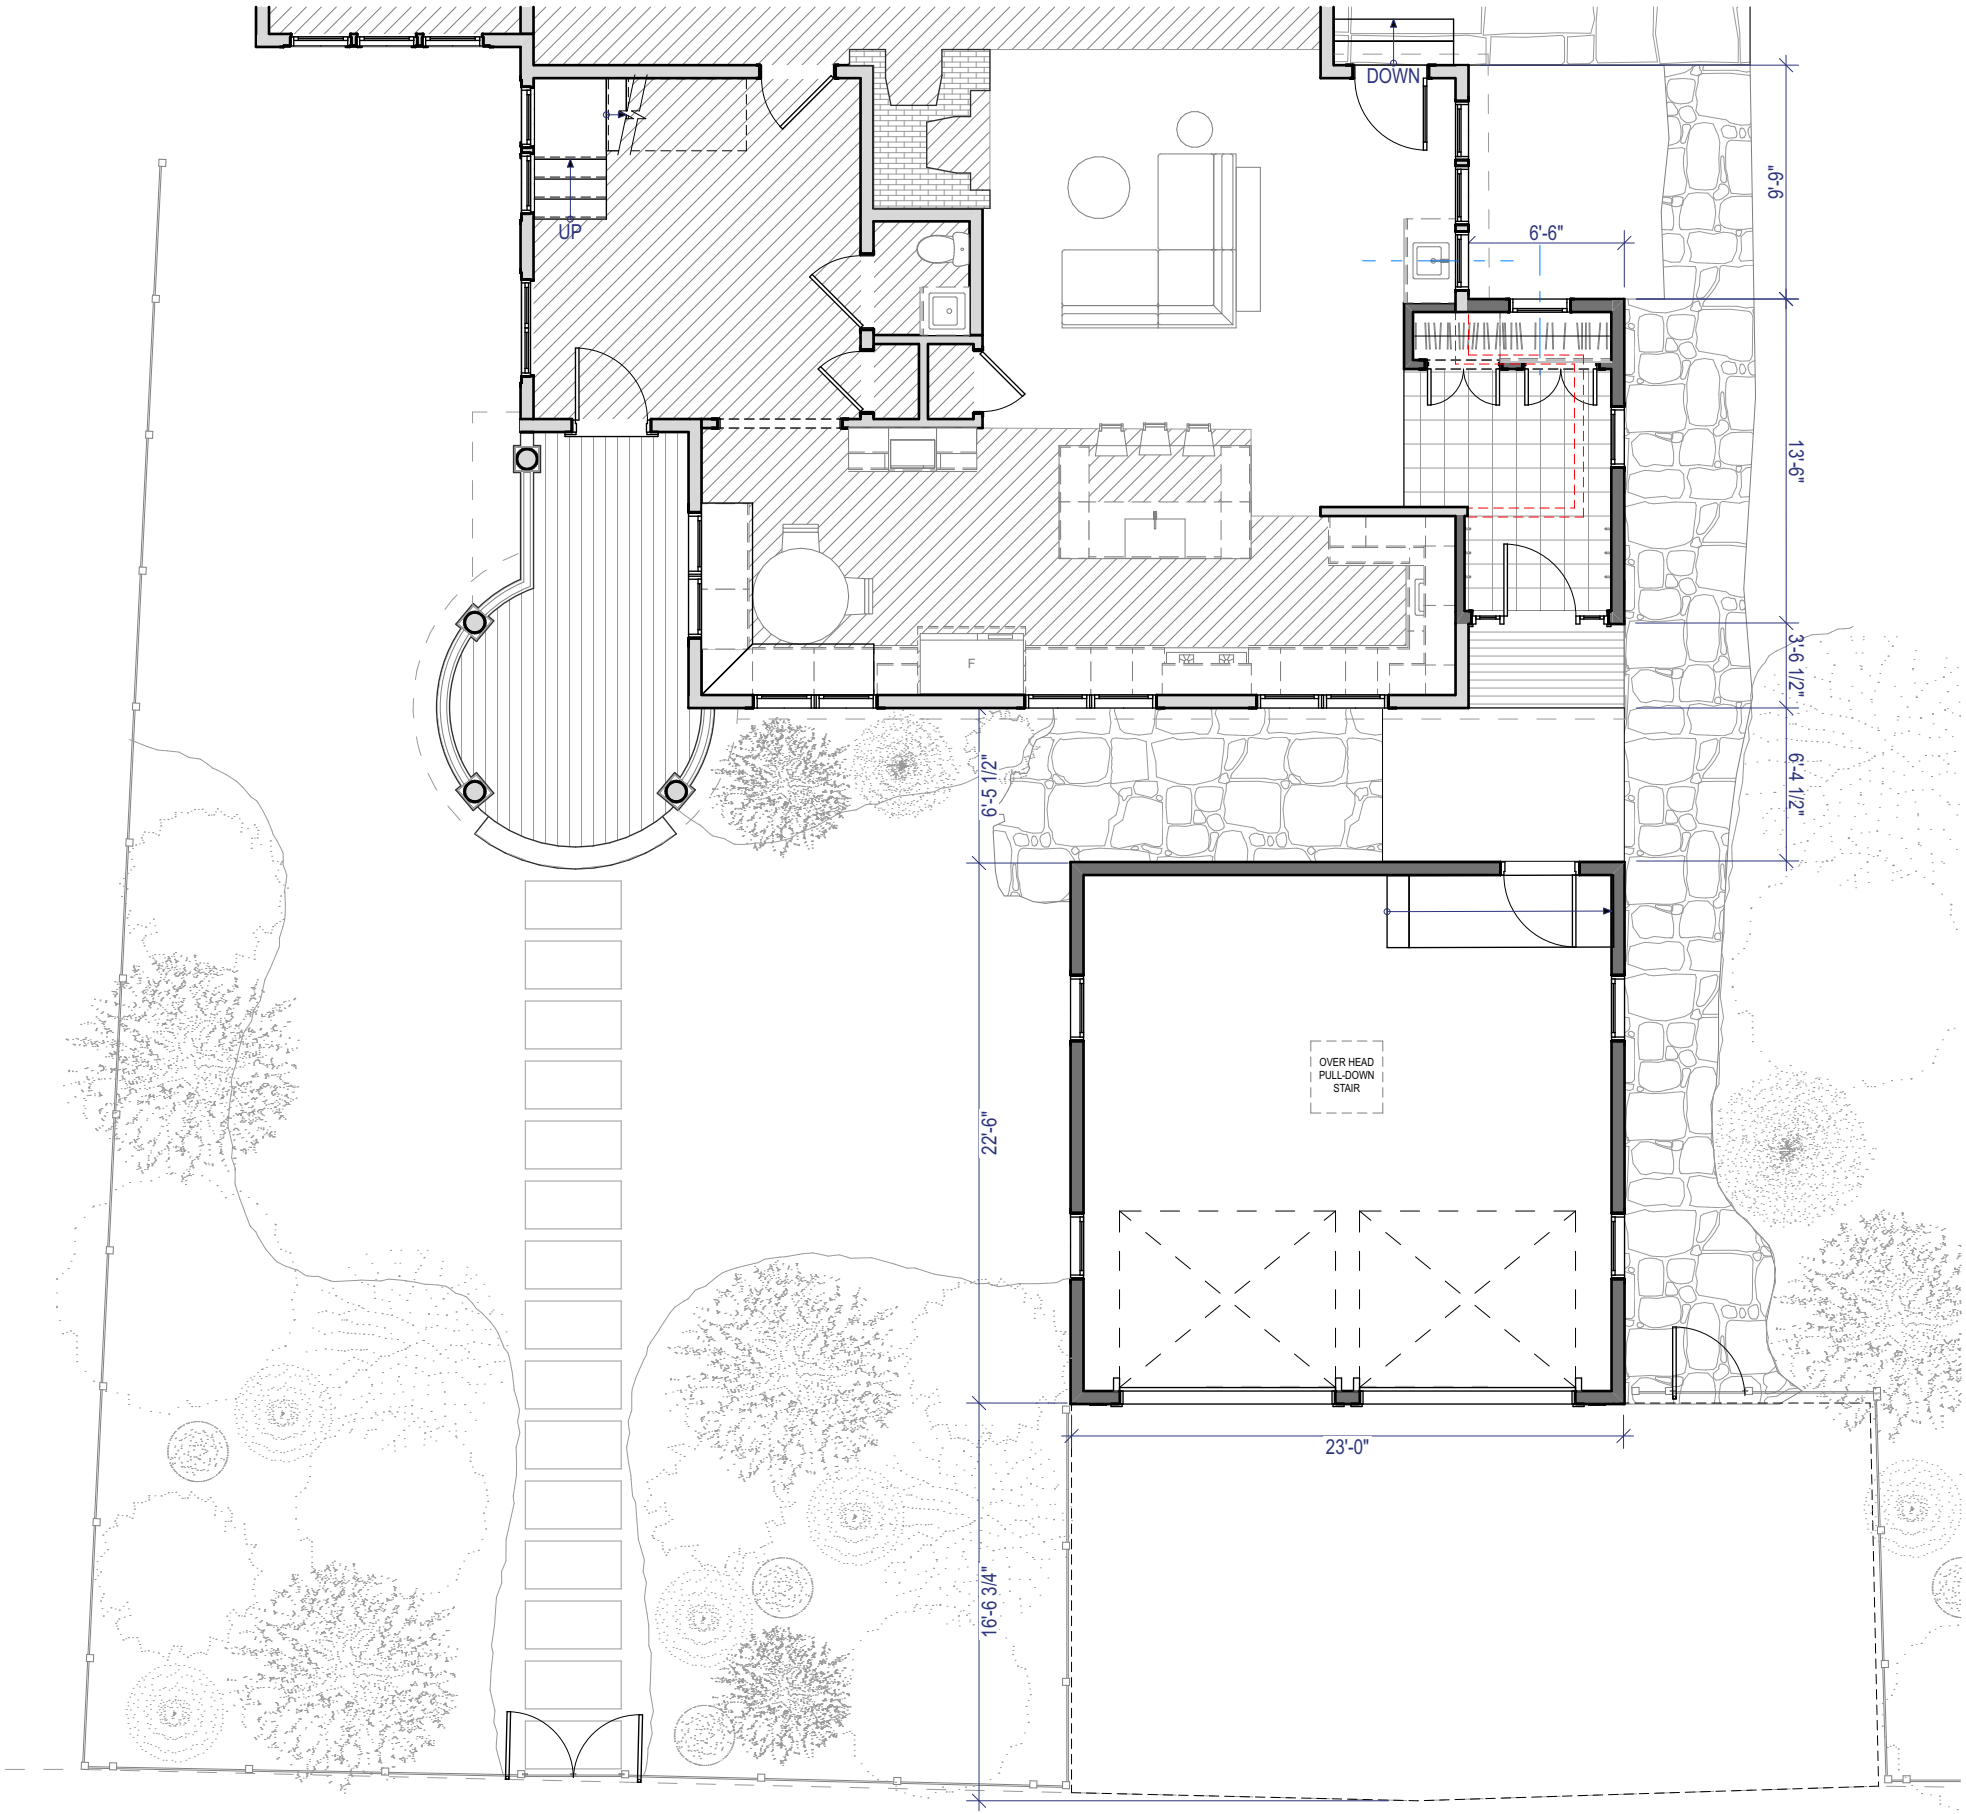

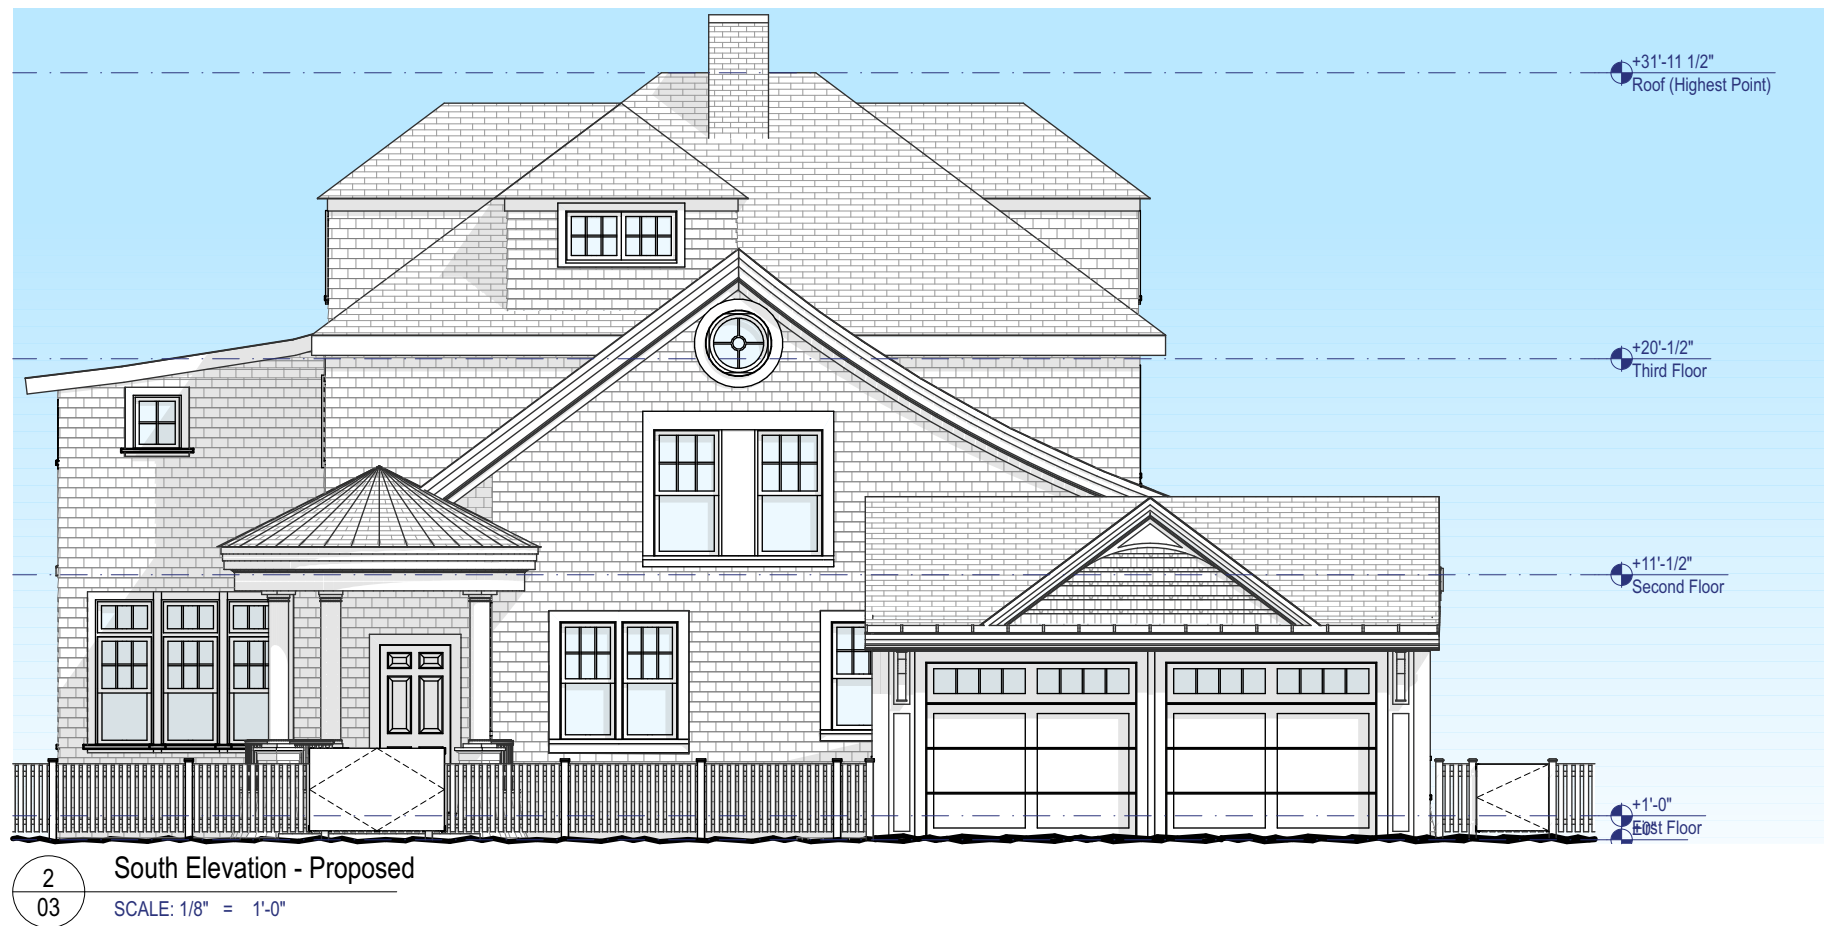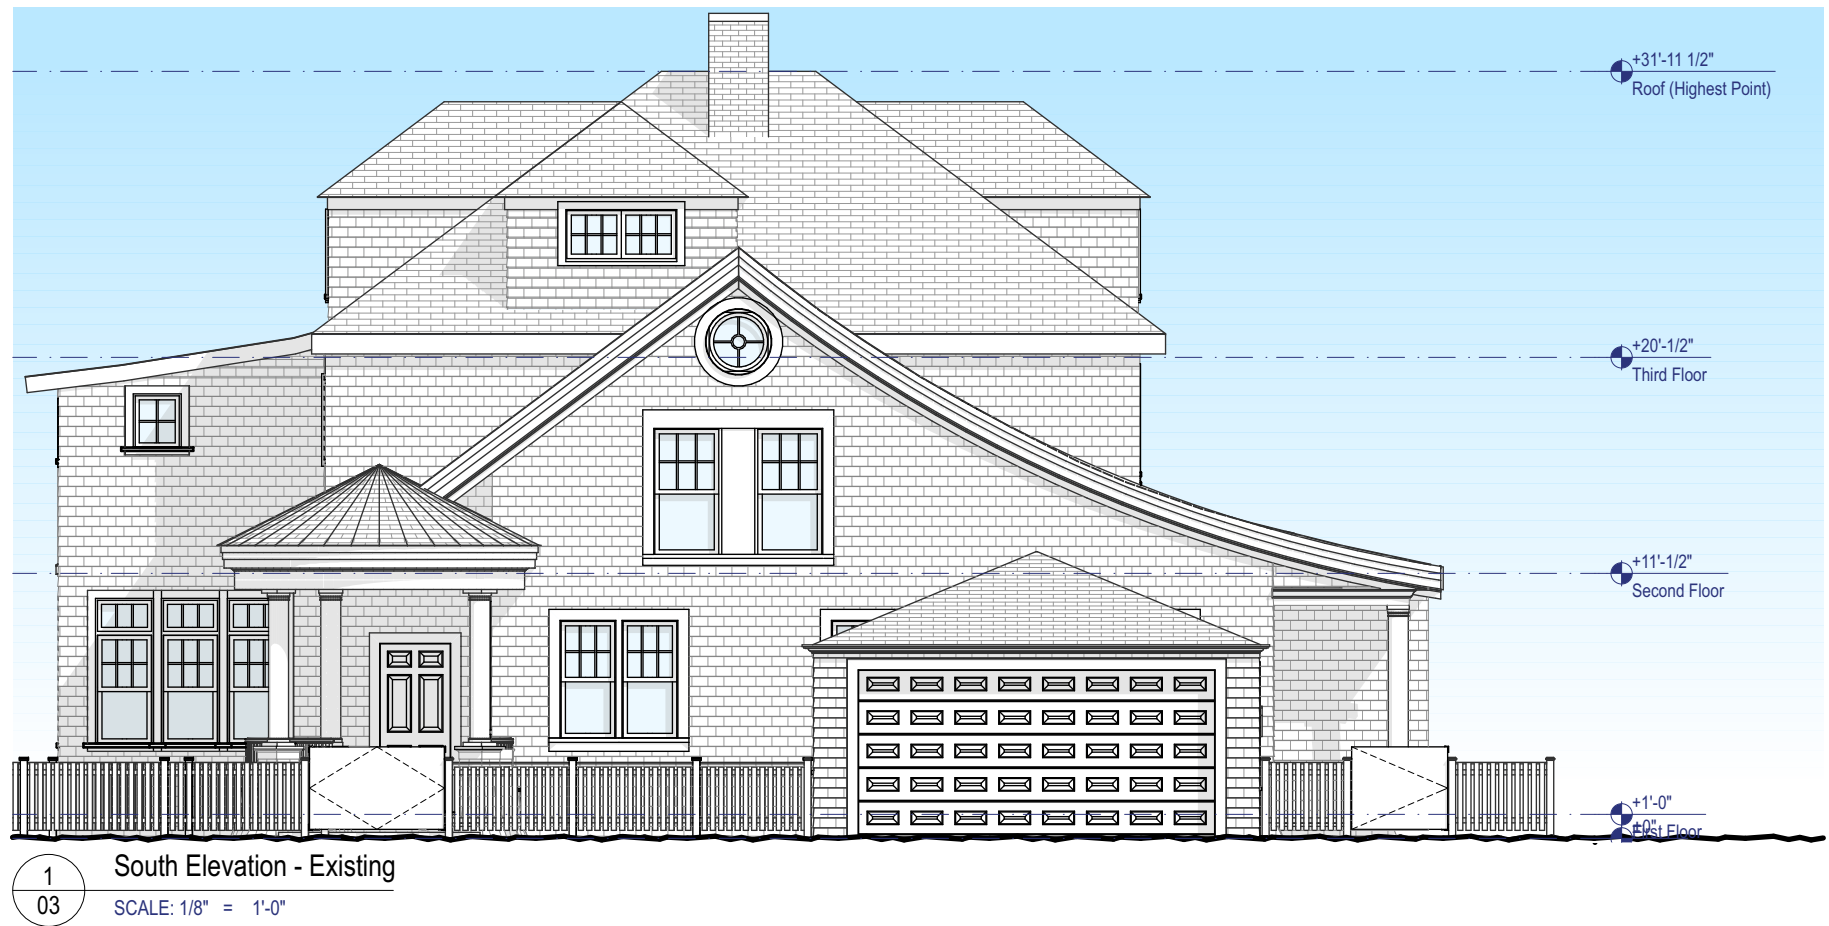

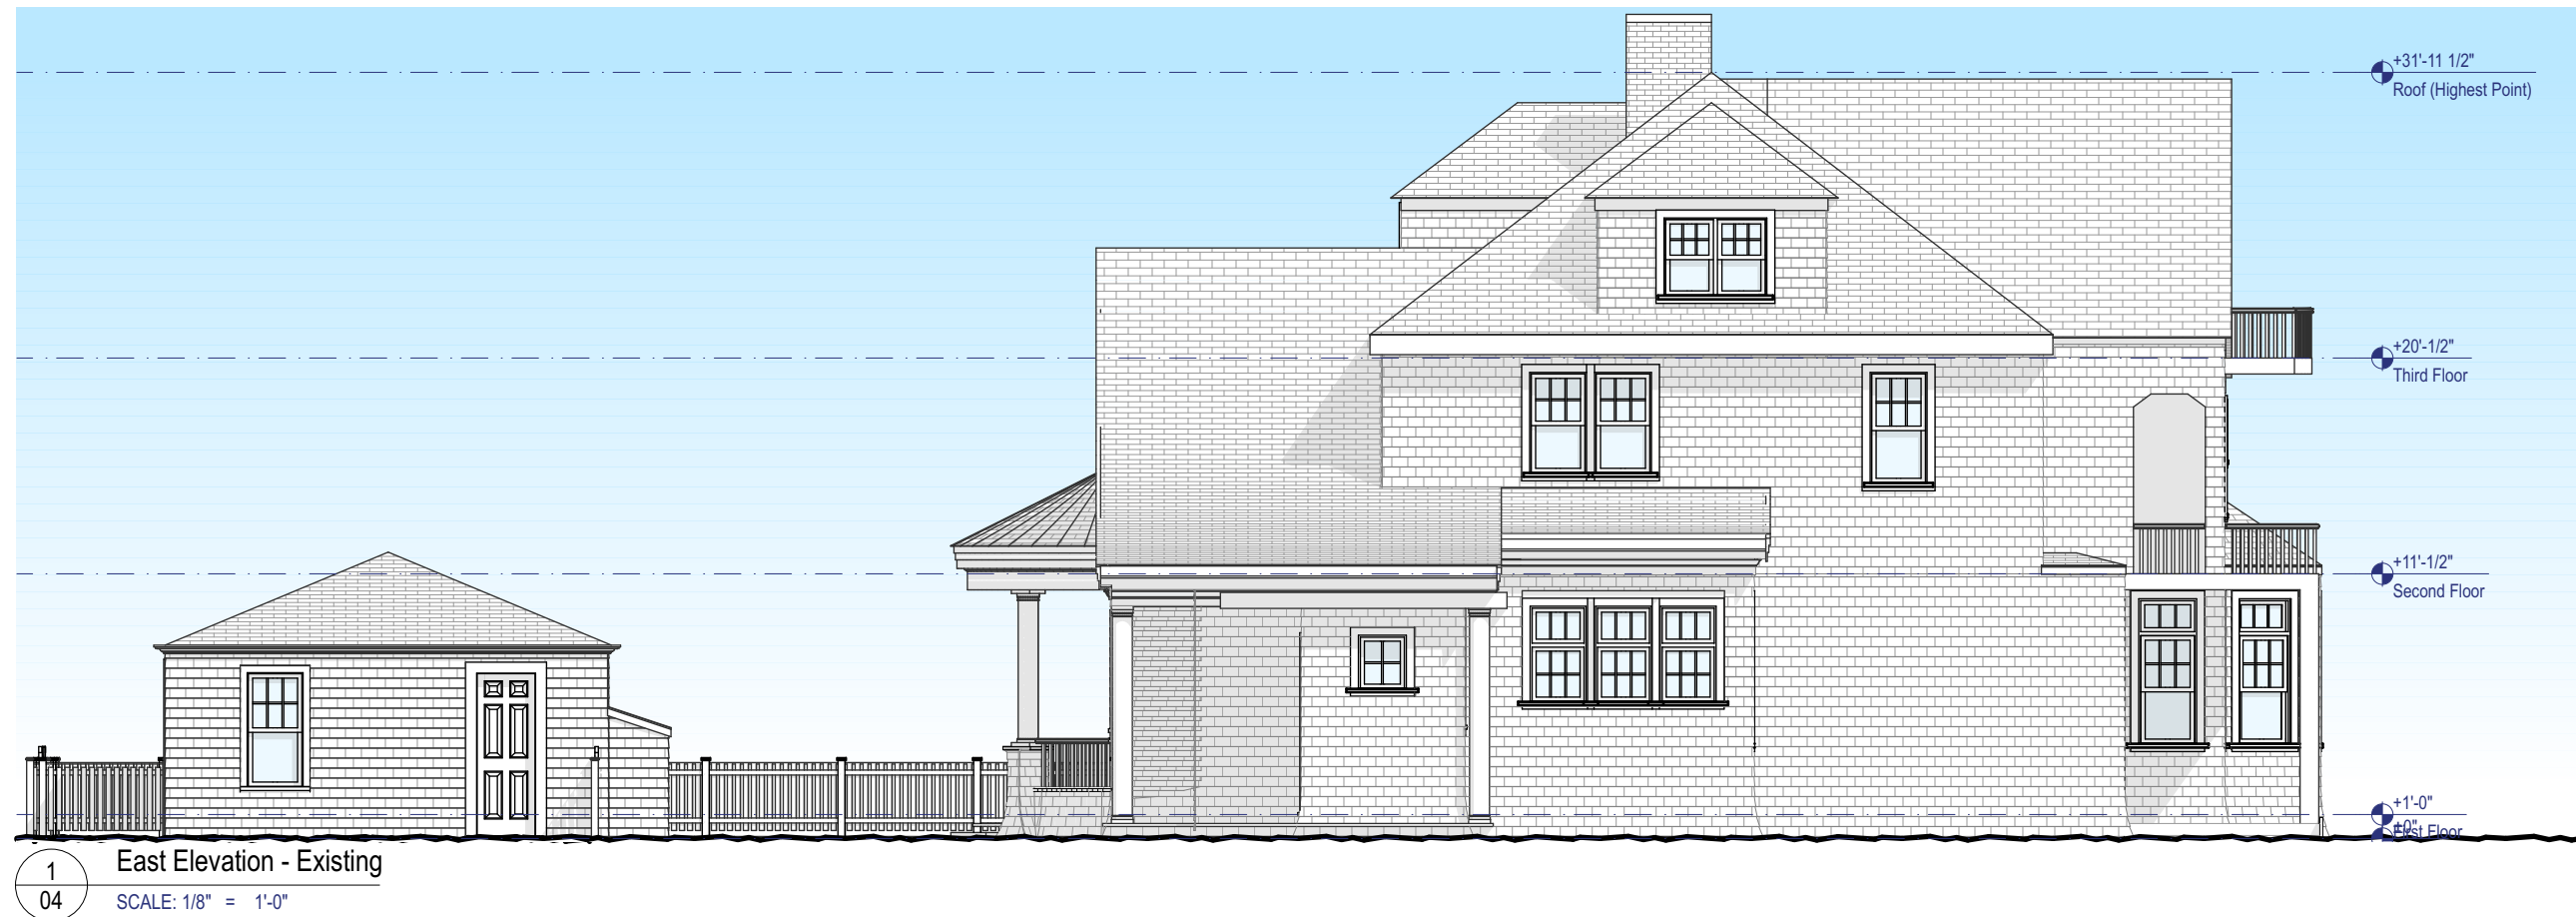




1  
05 North Elevation - Existing  
SCALE: 1/8" = 1'-0"



2  
05 North Elevation - Proposed  
SCALE: 1/8" = 1'-0"

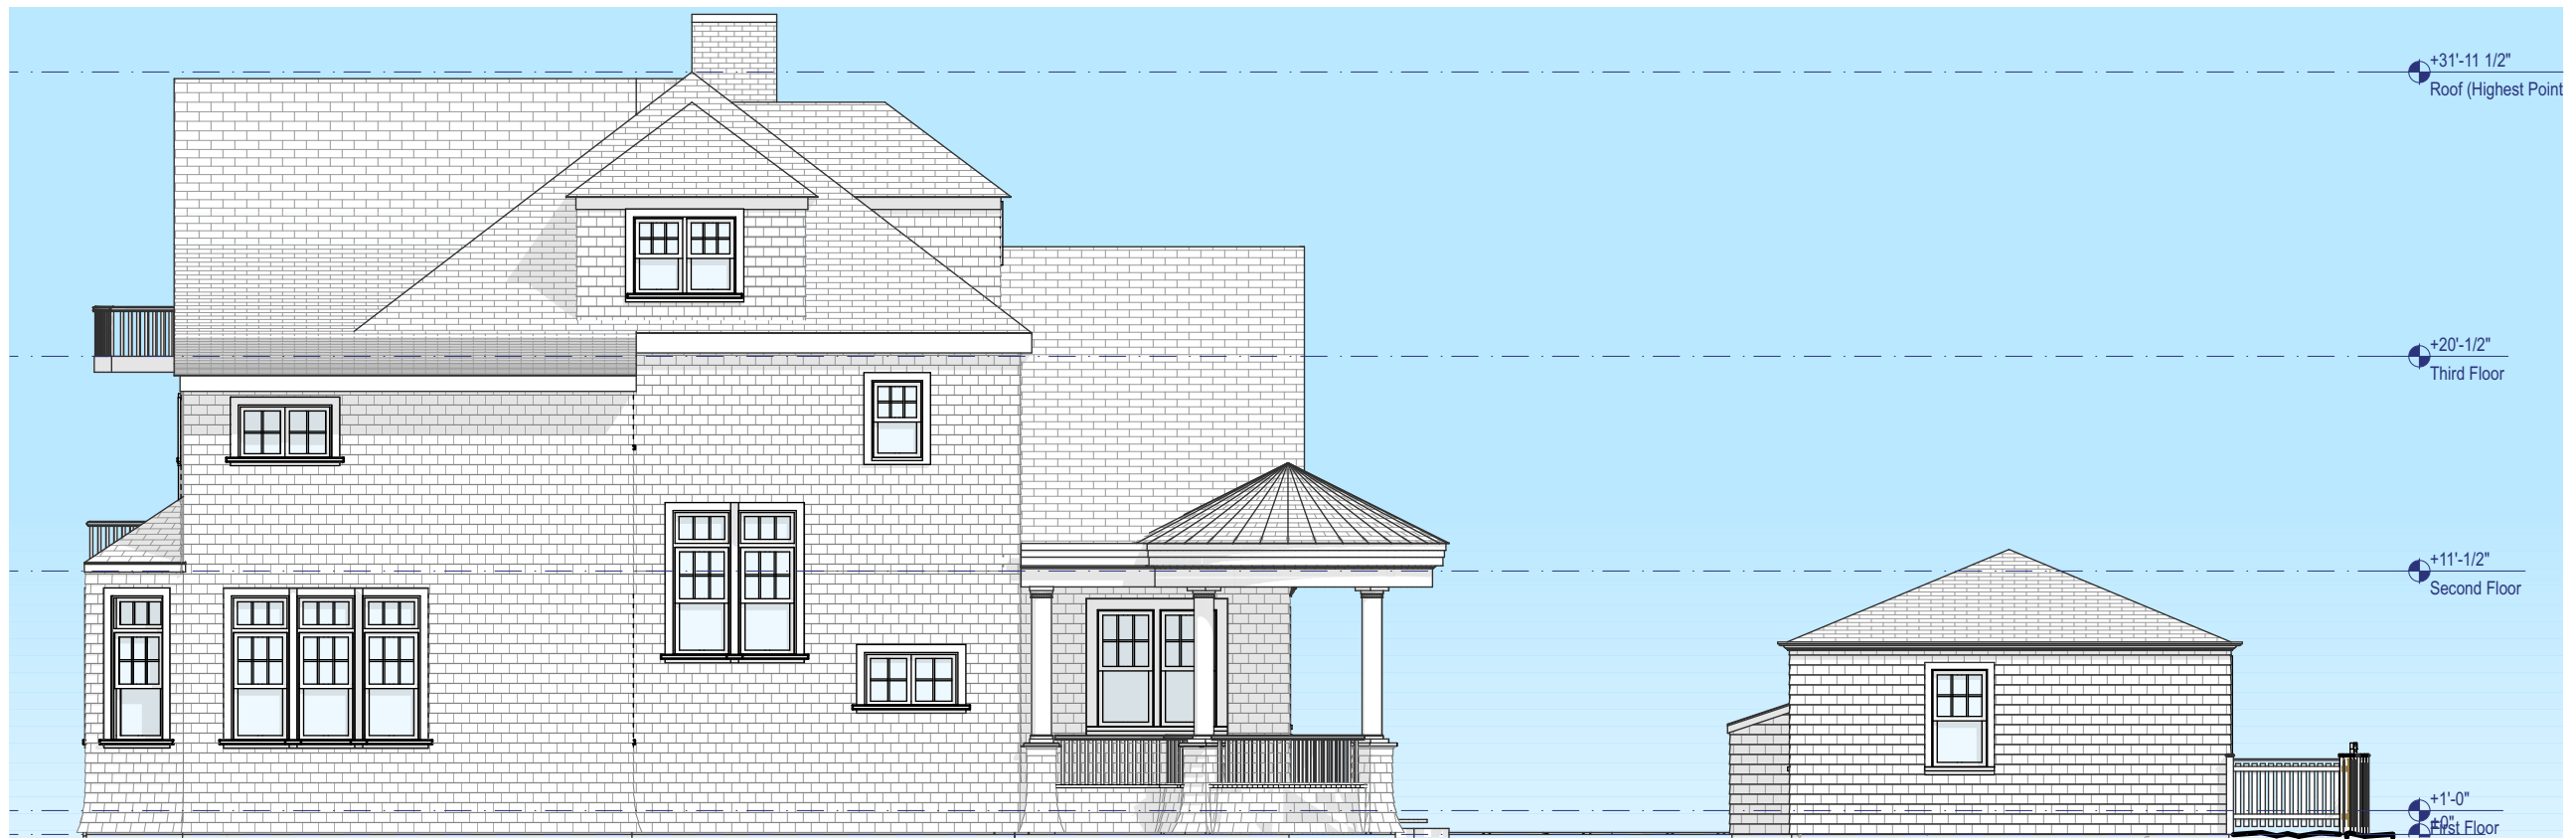

1  
06 West Elevation - Existing  
SCALE: 1/8" = 1'-0"



2  
06 West Elevation - Proposed  
SCALE: 1/8" = 1'-0"