



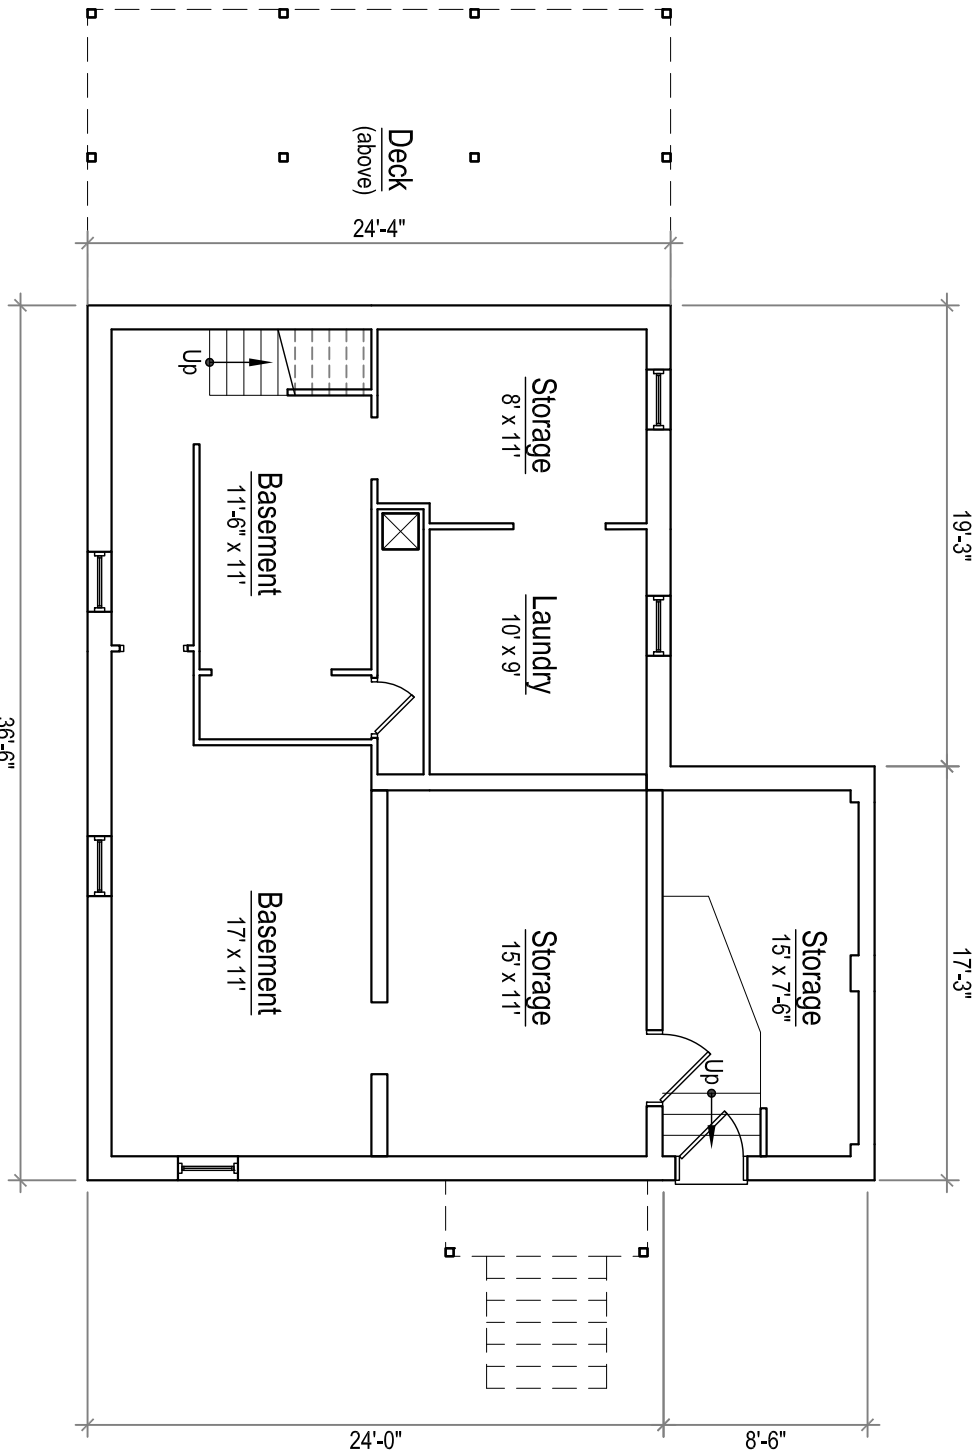

Note: Existing basement interior walls to be removed. Existing foundation walls to remain



Existing Basement Floor Plan
Scale: 1/8" = 1'-0"

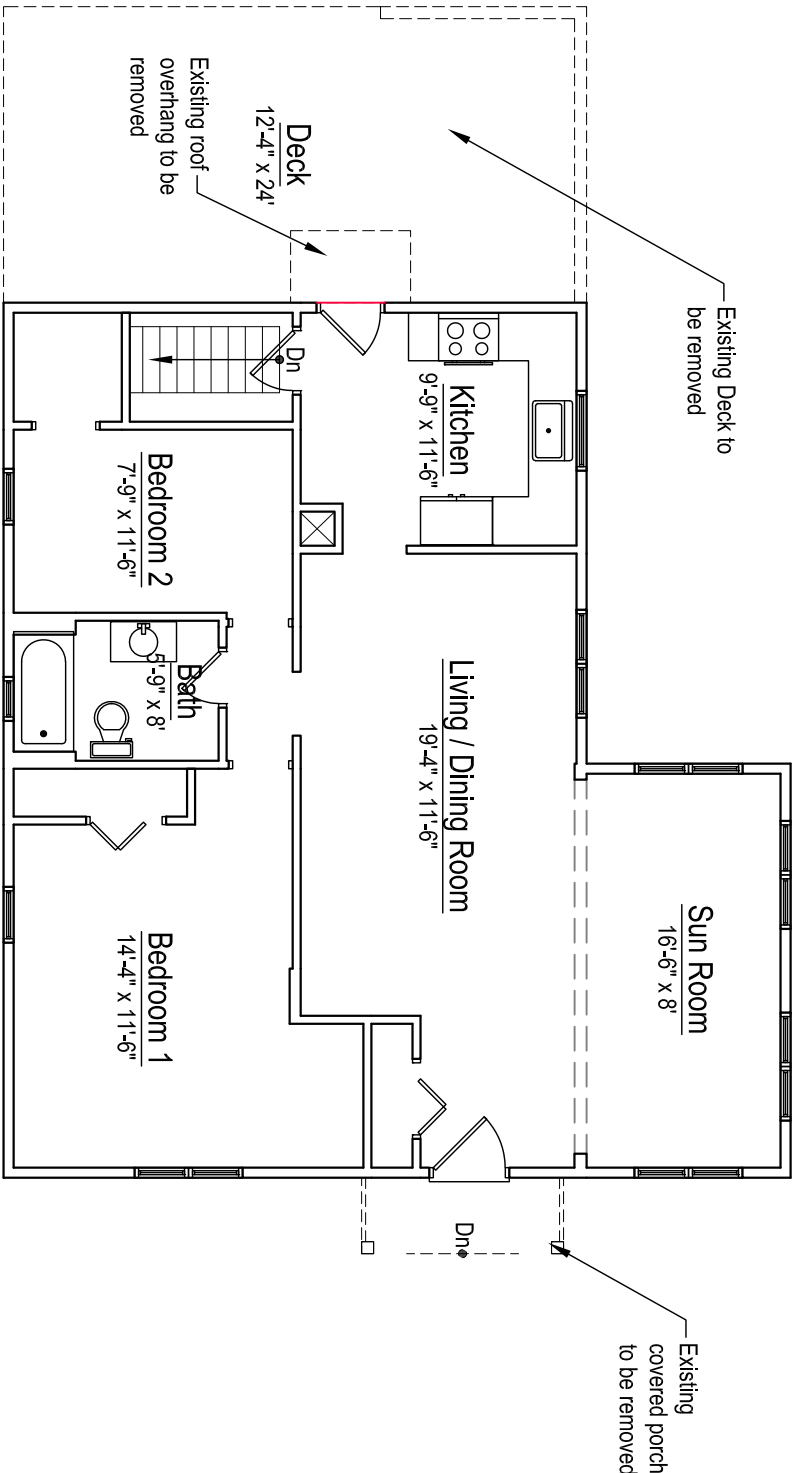

Note: Existing roof, walls and first floor to be removed down to existing foundation

Existing First Floor Plan
Scale: 1/8" = 1'-0"



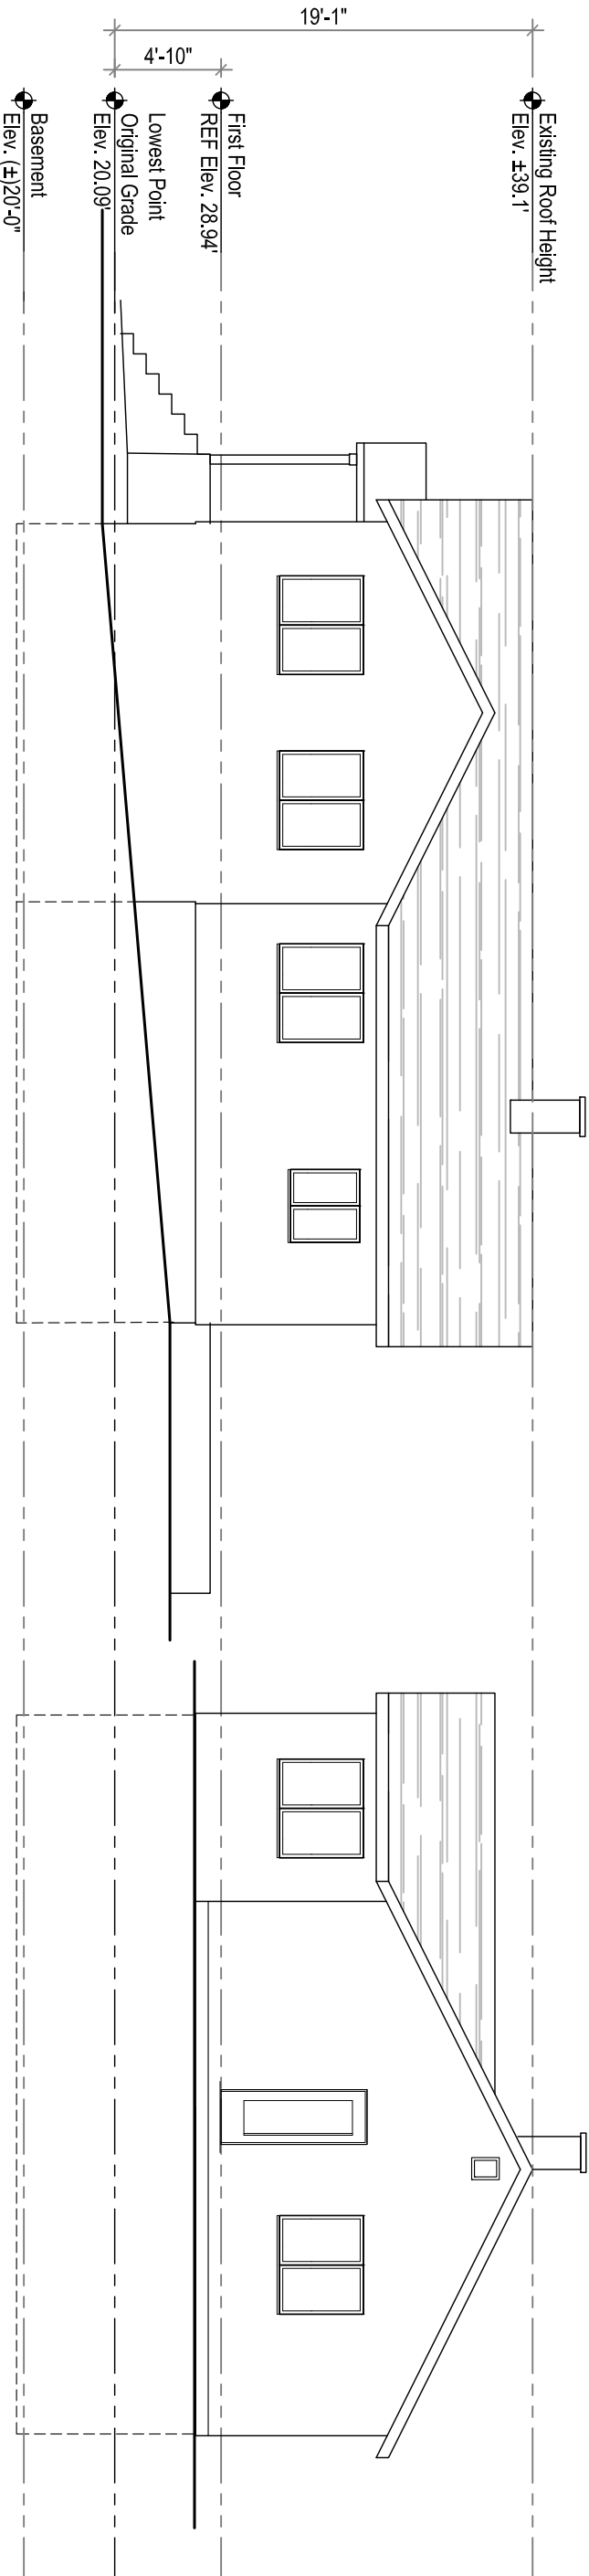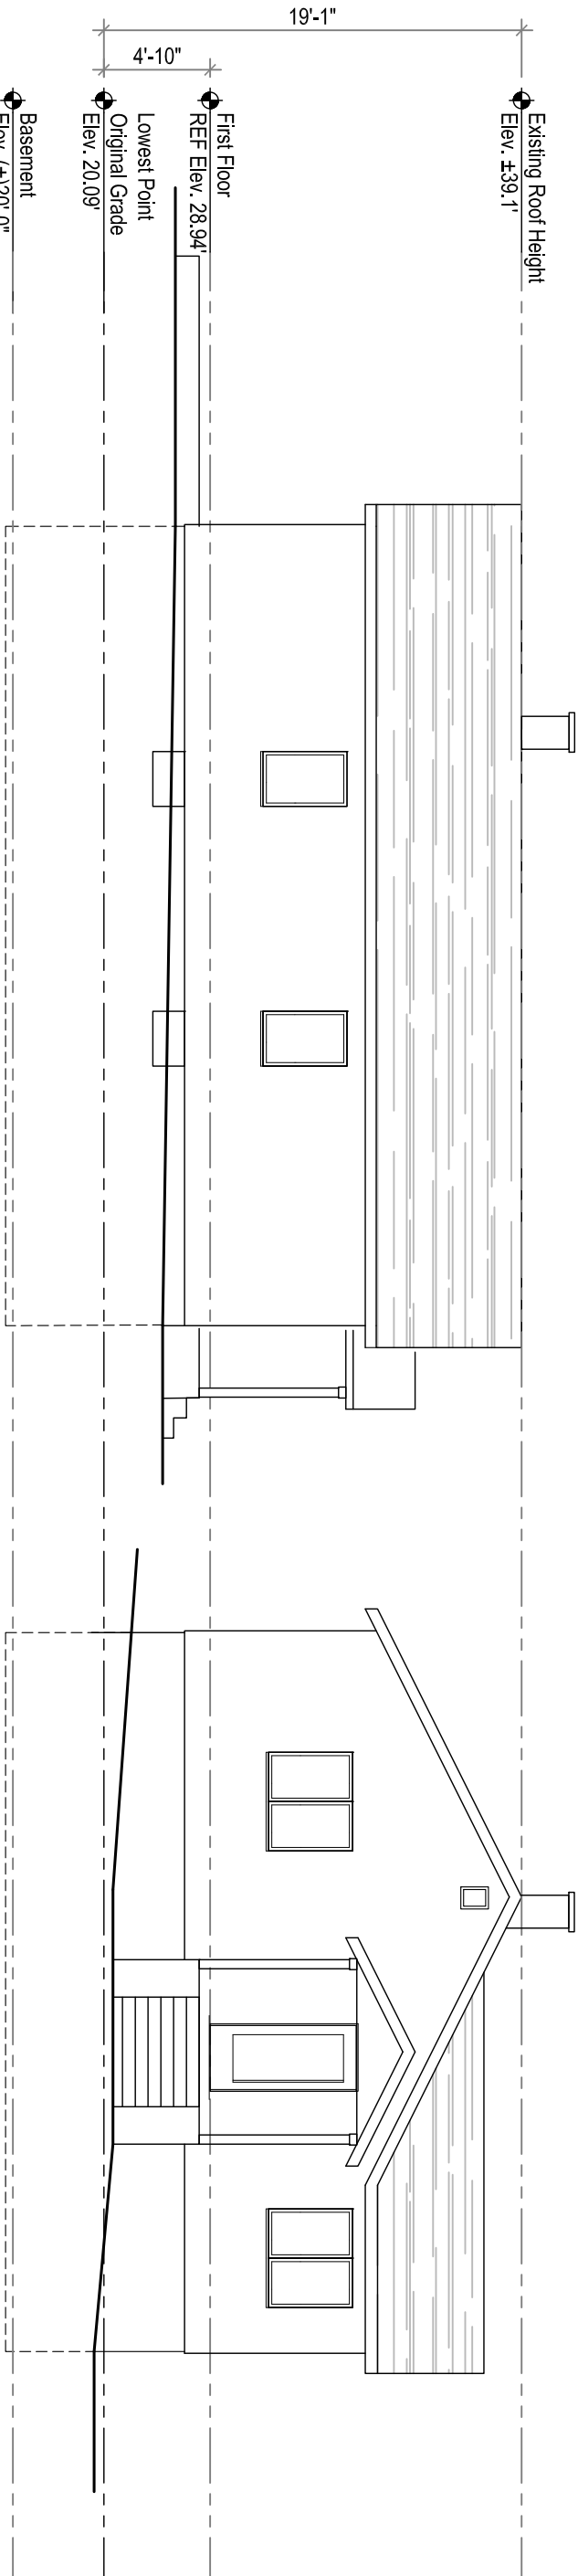



Existing Looking from Jersey Street



Existing Looking from Stone Terrace



Existing Looking from Stone Terrace



Existing Looking from Jersey Street

savoie nolan



ARCHITECTS LLC
130 Liberty Street - Danvers, MA 01923 - 978-356-7786


Fitzgerald Residence


170 Jersey Street, Marblehead, MA
January 30, 2024
© 2024 by Savoie Nolan Architects LLC

Legend	Legend
	Existing walls to remain
	New Walls

Basement (Unfinished)	= Existing
First Floor Level	= 1009 SF
Second Floor Level	= 846 SF


Total (finished) = 1,855 SF

 

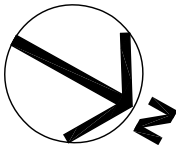

Legend	
	Existing walls to remain
	New Walls

Square Footage Calculations	
Basement (Unfinished)	= Existing
First Floor Level	= 1009 SF
Second Floor Level	= 846 SF
Total (finished)	= 1,855 SF

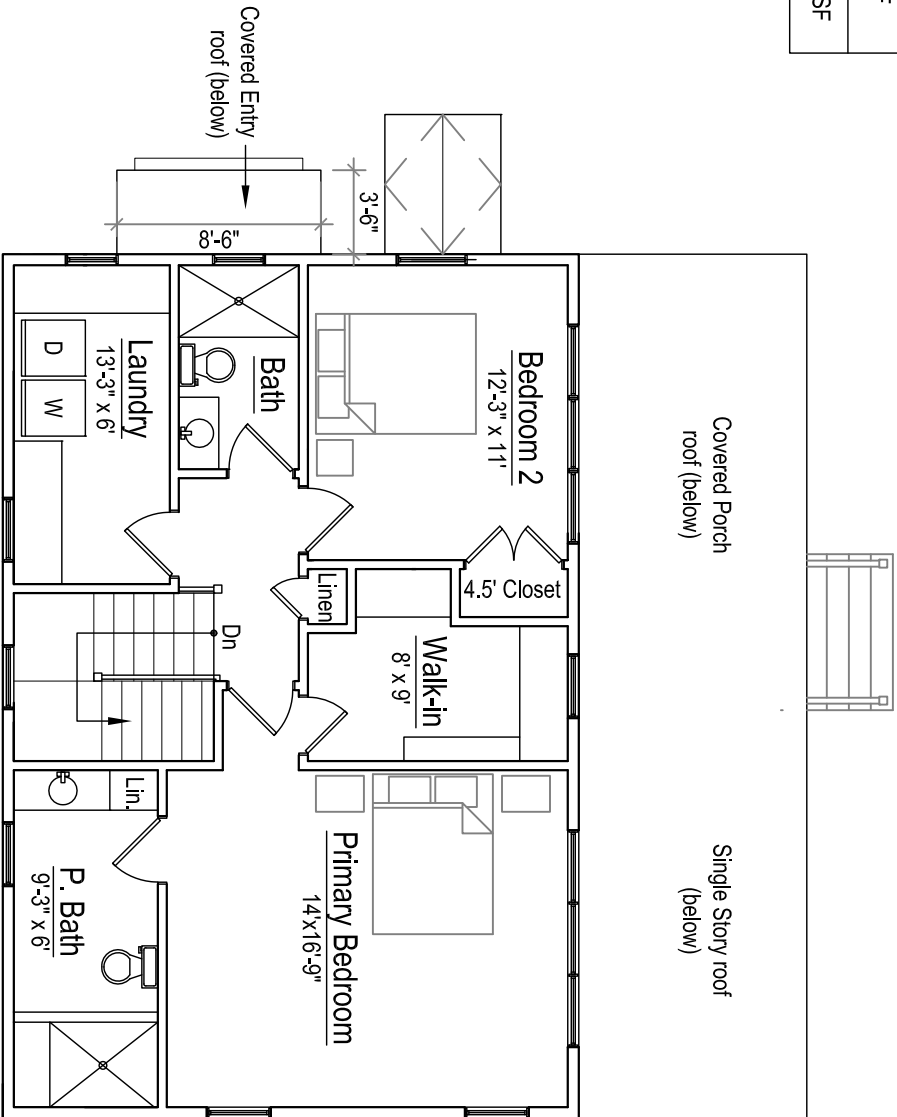


Proposed Second Floor Plan
Scale: 1/8" = 1'-0"



Jersey Street Exterior Elevation - East
Scale: 1/8" = 1'-0"

Stone Terrace Exterior Elevation - North
Scale: 1/4" = 1'-0"

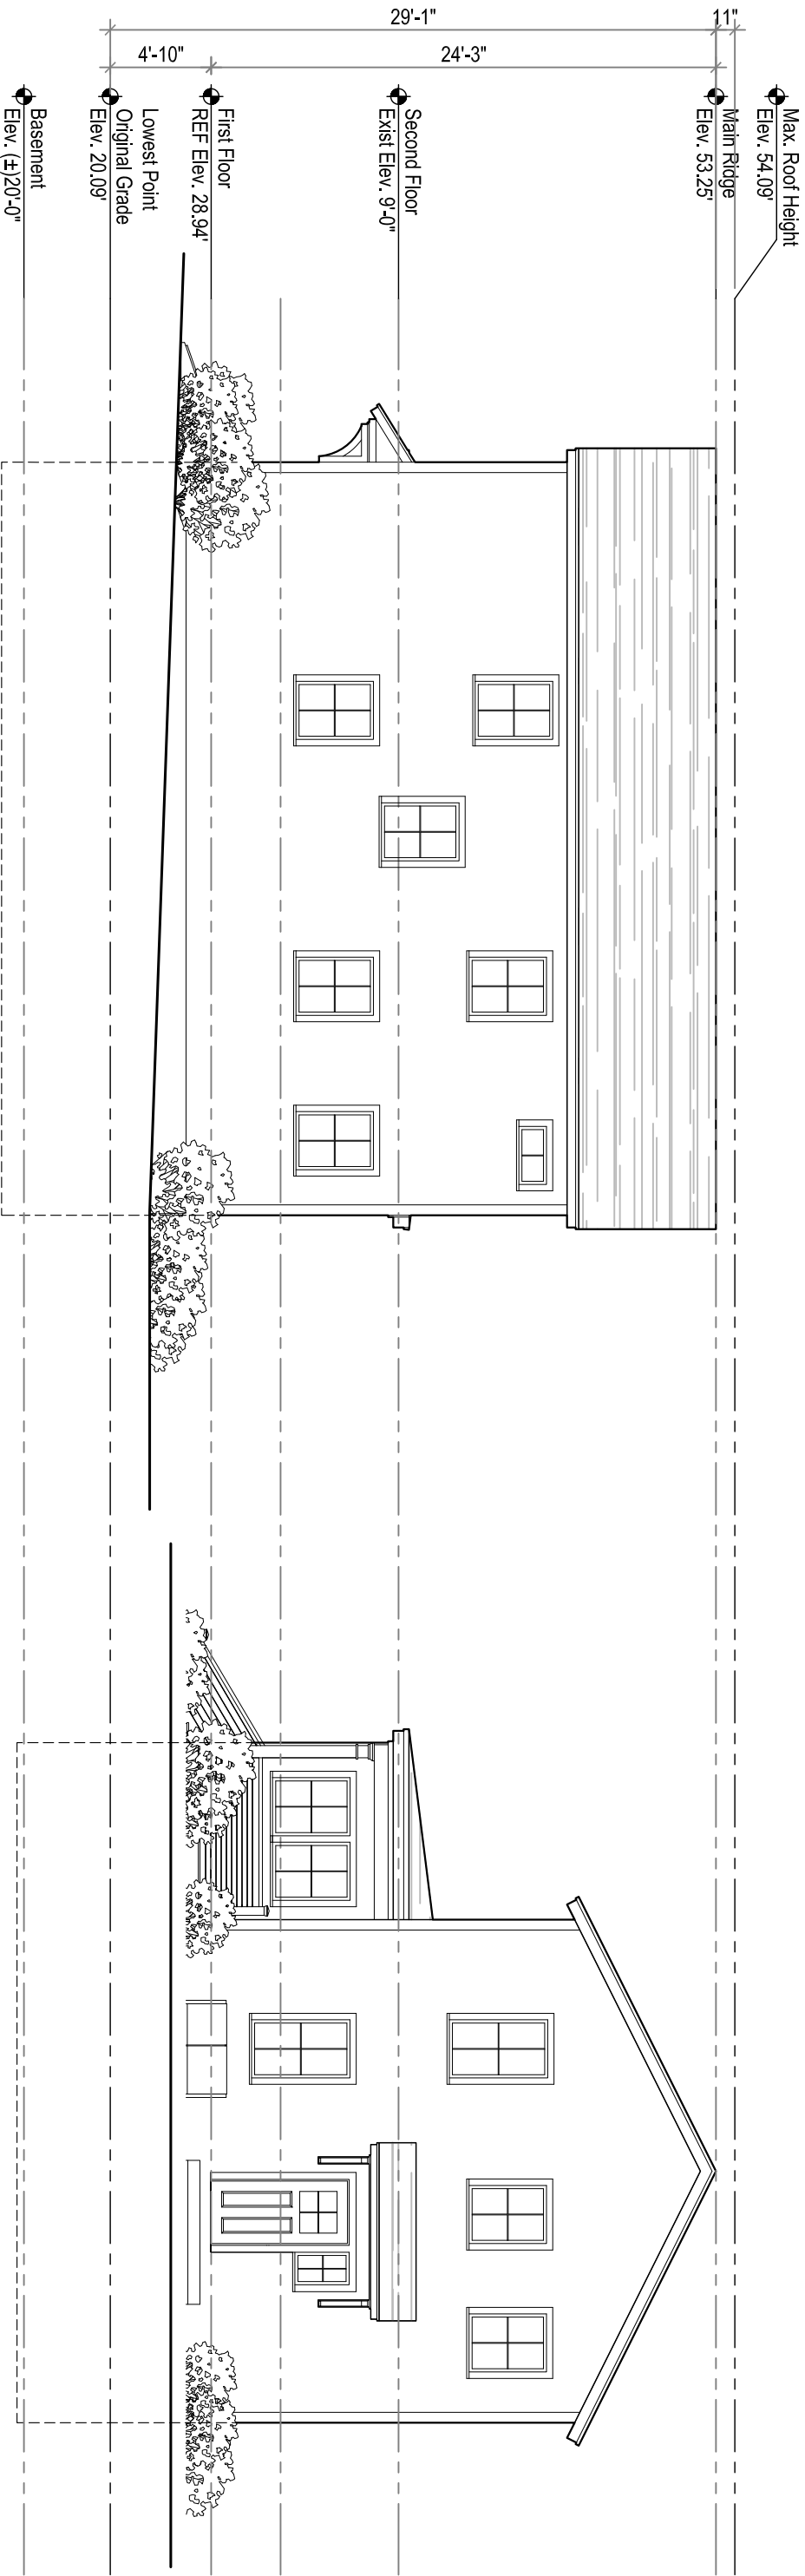

Rear Exterior Elevation - South
Scale: 1/4" = 1'-0"

Side Exterior Elevation - West
Scale: 1/4" = 1'-0"

