

Rolleston Road Residence

7-9 Rolleston Rd, Marblehead, MA 01945




Project Description


Demolish all existing building on property and rebuild to main house and accessory dwelling unit.

ARCHITECT
SaltsmanBrenzel
535 Albany St, 3rd Floor,
Boston, MA 02118
617 . 350 . 7883

Drawing List

TAG	DESCRIPTION
01	Cover
02	Site Survey
03	Basement Floor Plan
04	First Floor Plan
05	Second Floor Plan
06	East Elevation
07	North Elevation
08	West Elevation
09	South Elevation
10	Neighbor View
11	Accessory Floor Plan
12	Accessory Elevations

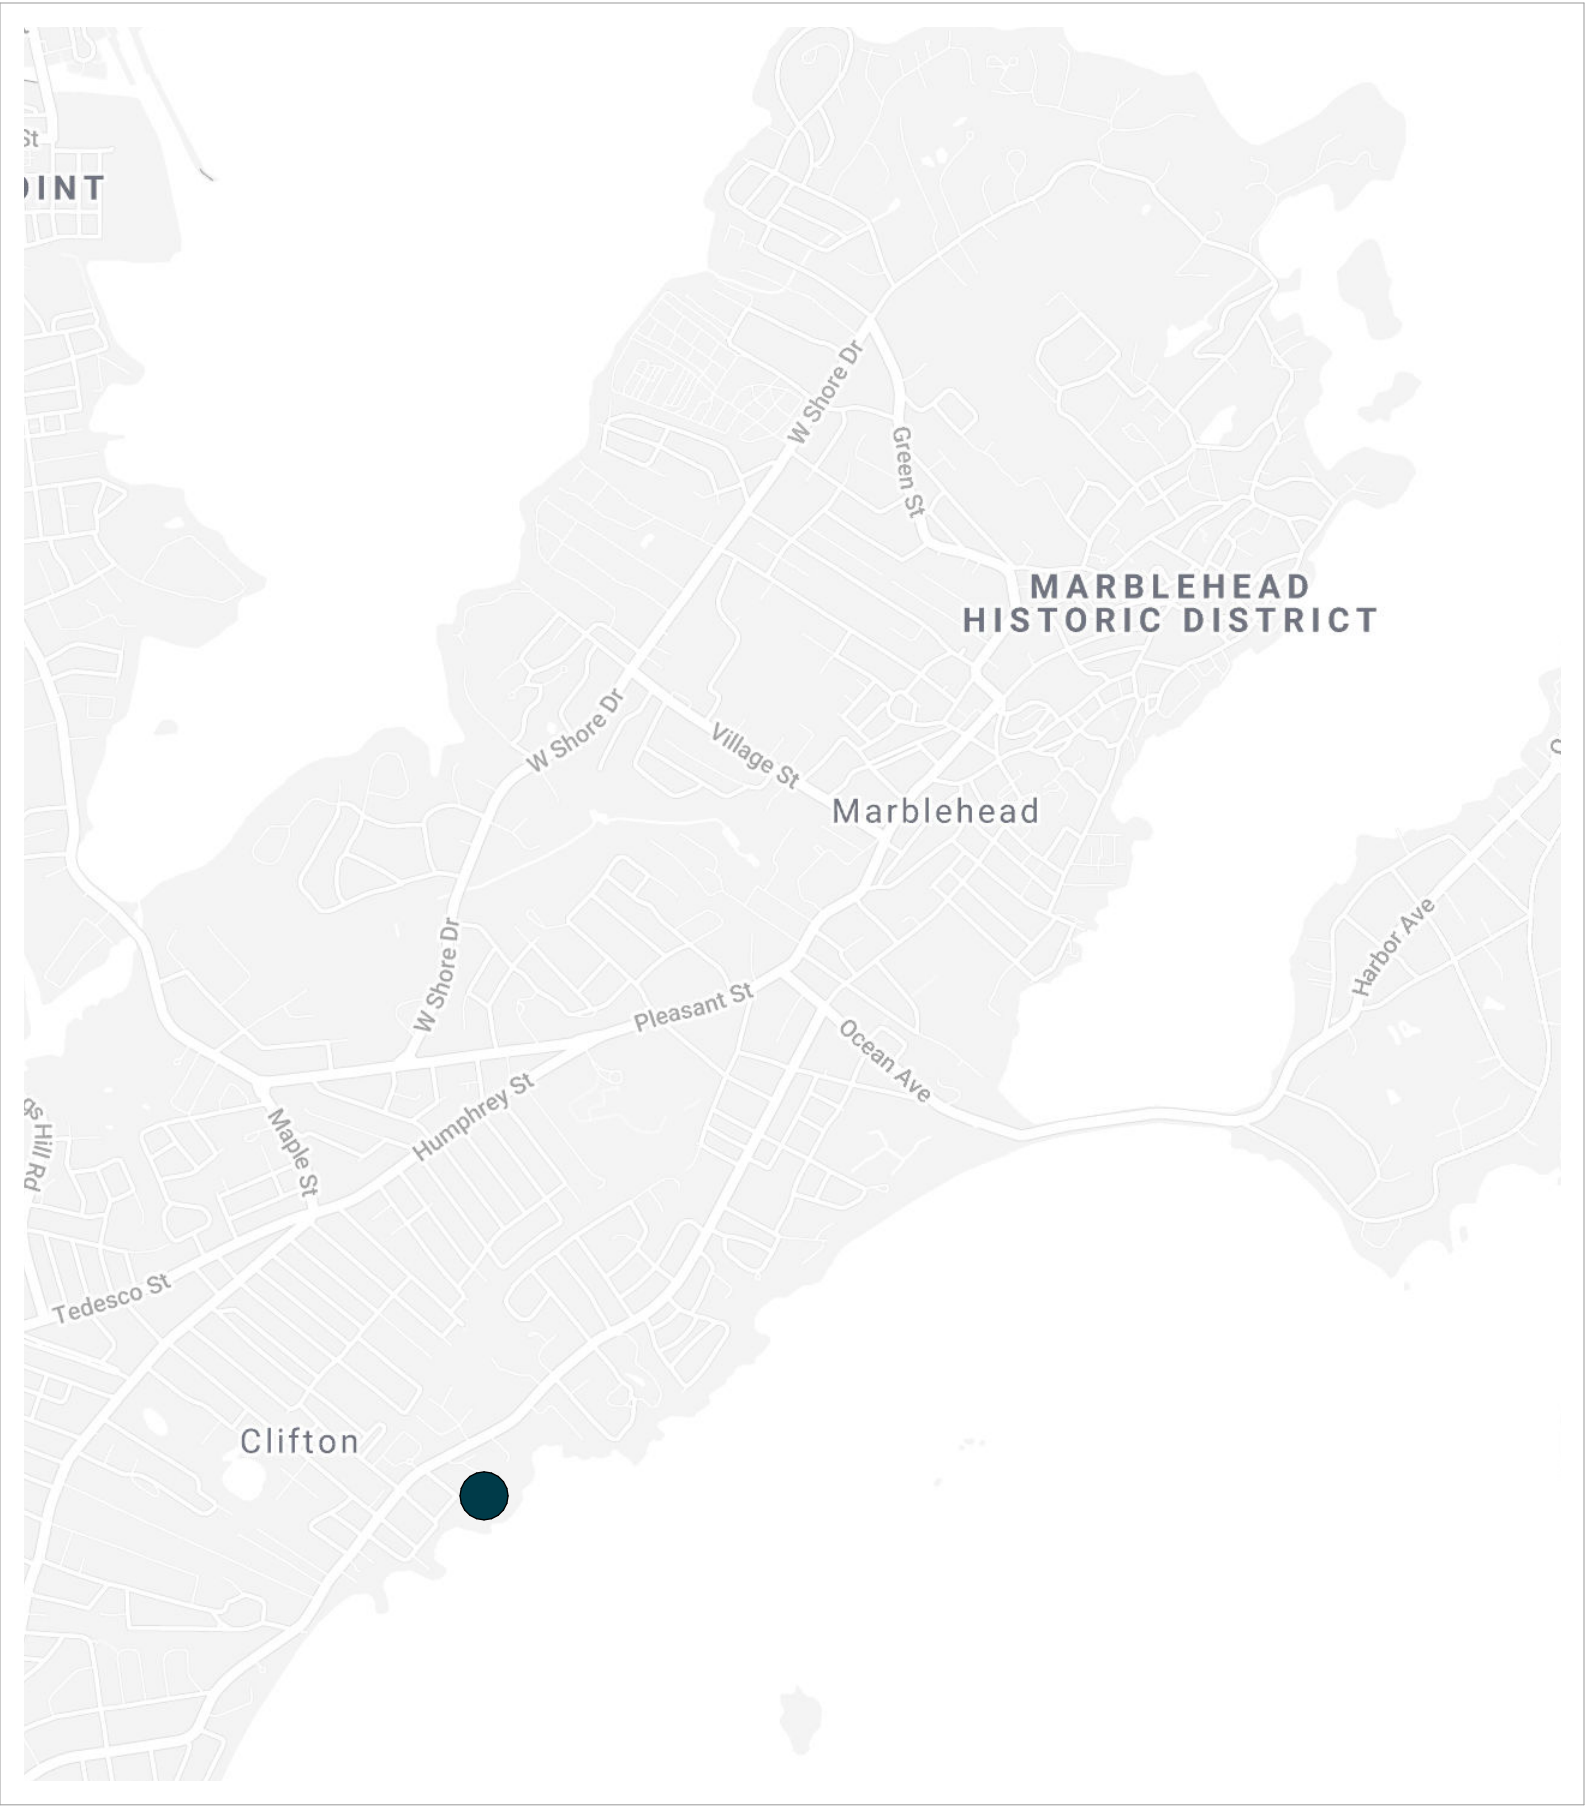

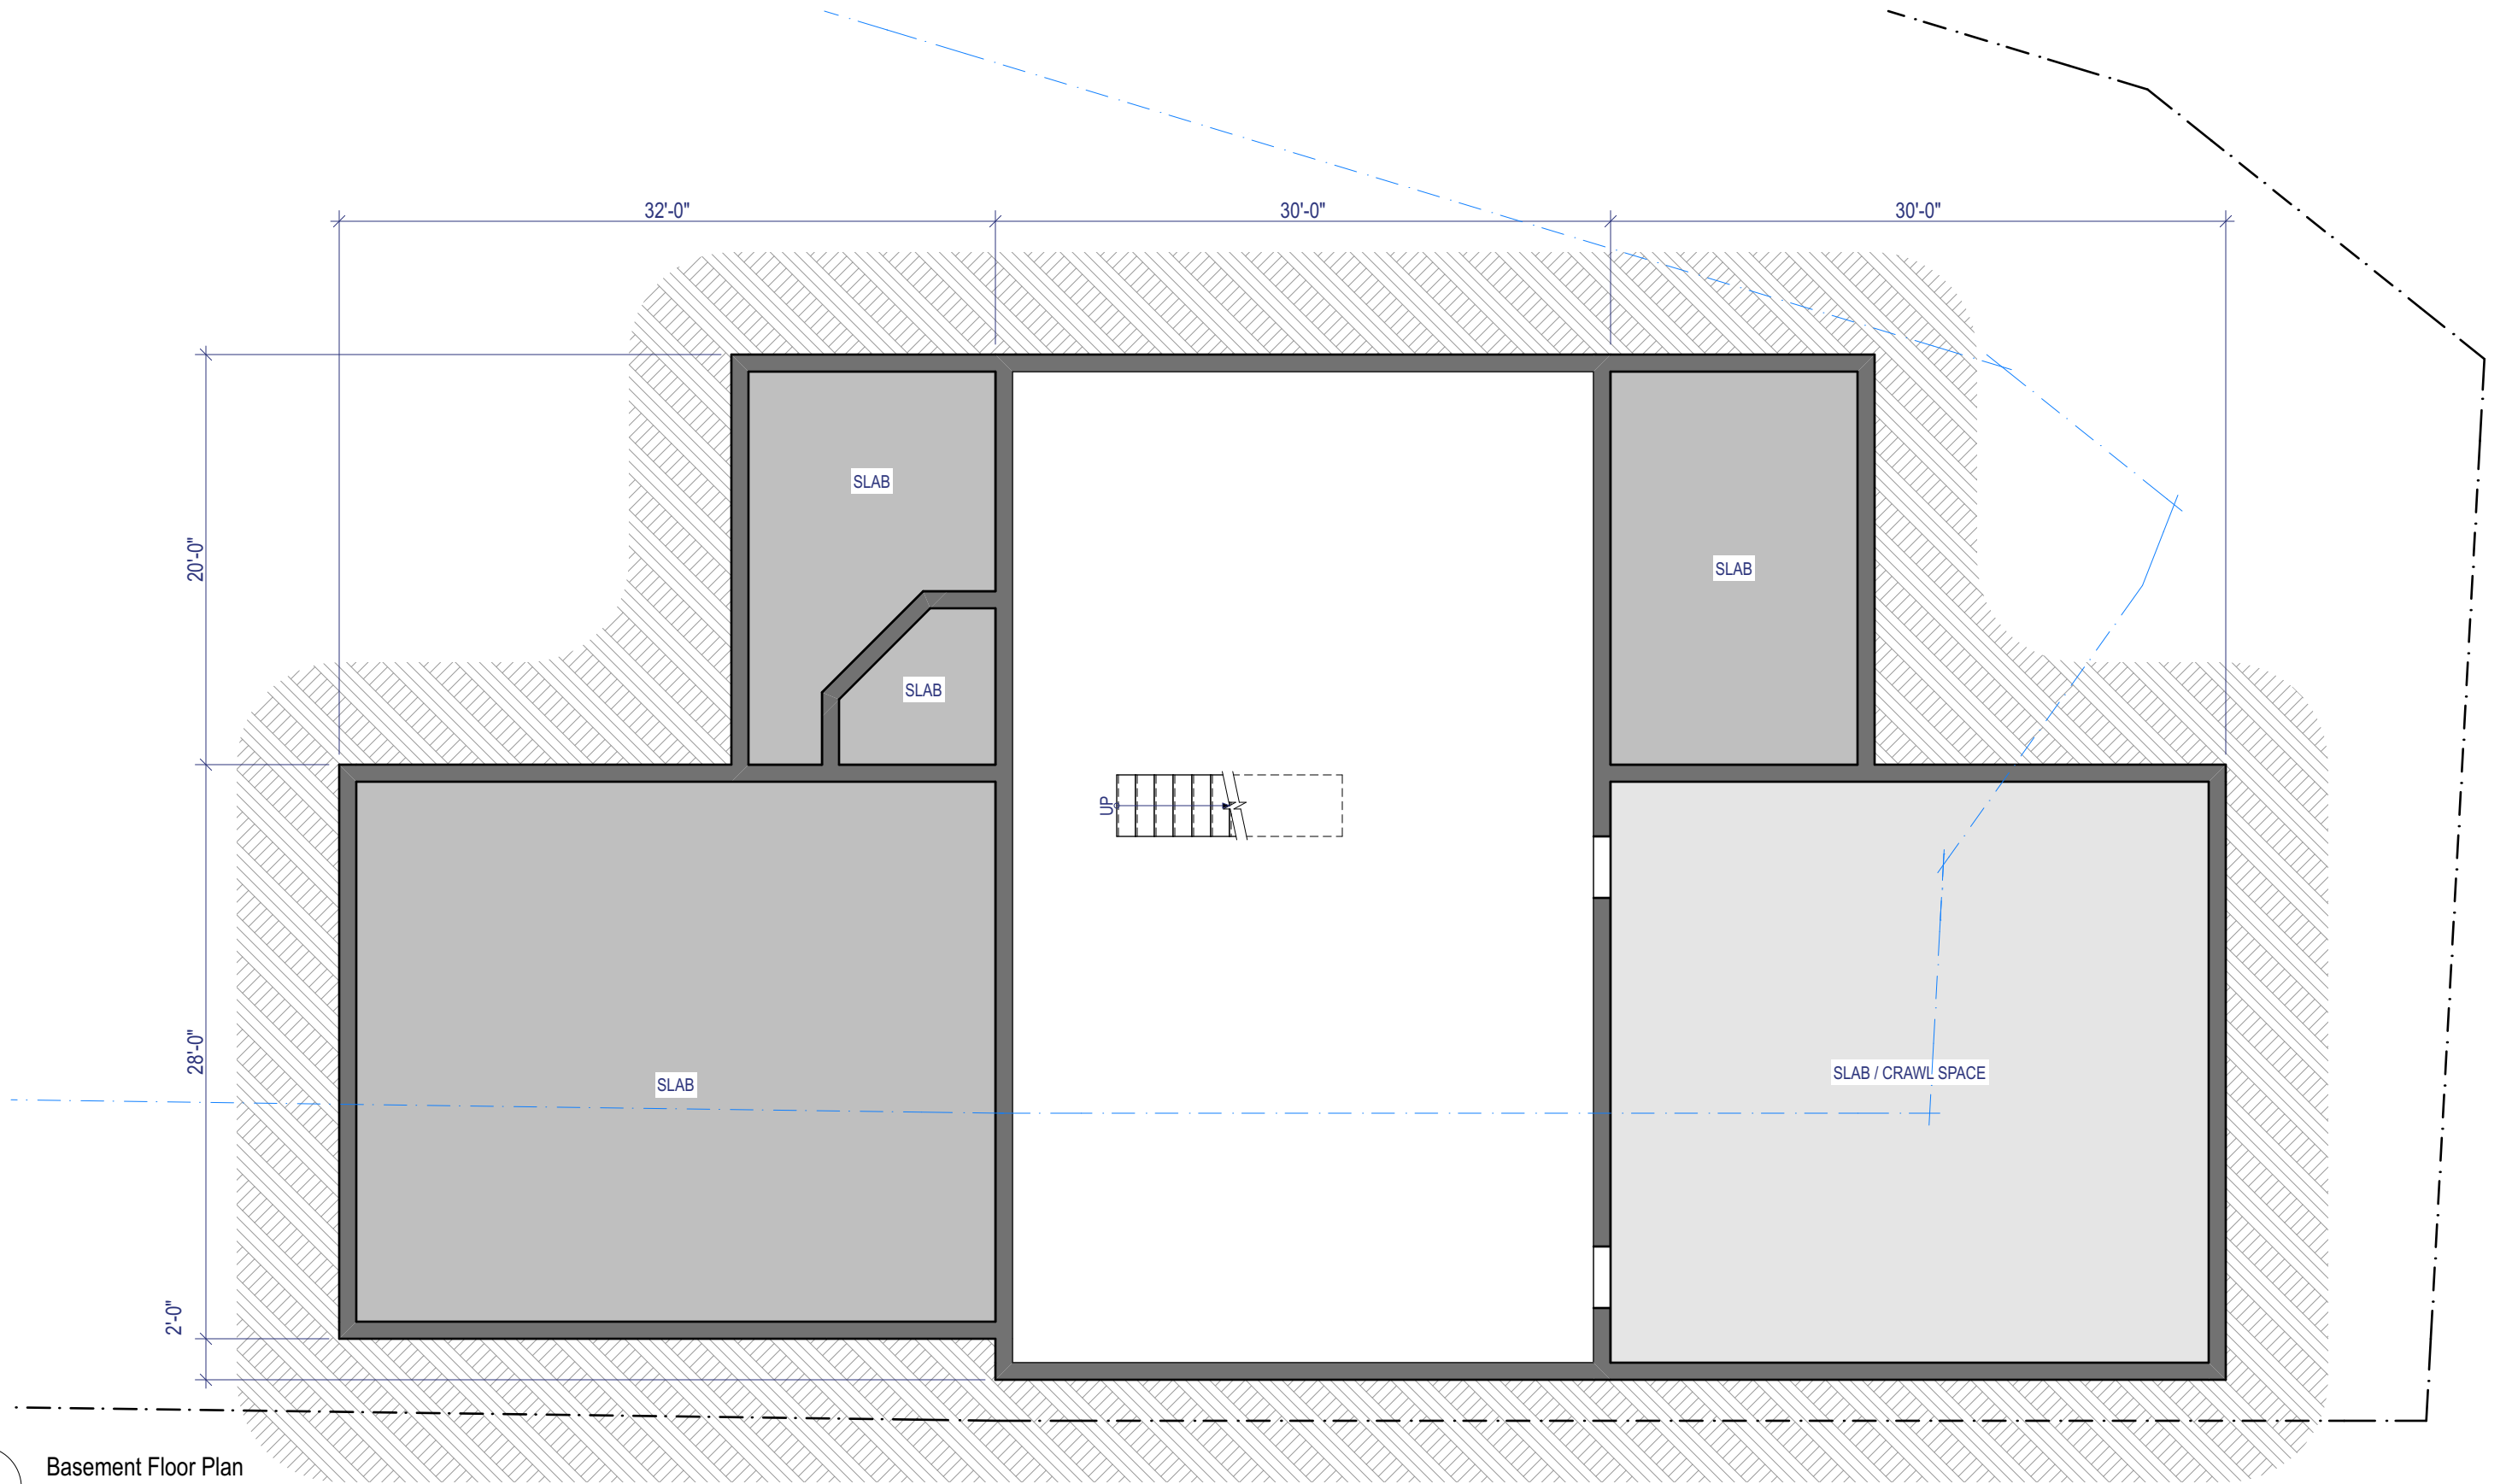

1
03

Basement Floor Plan


SCALE: 1/8" = 1'-0"

0


4'

8'


16'

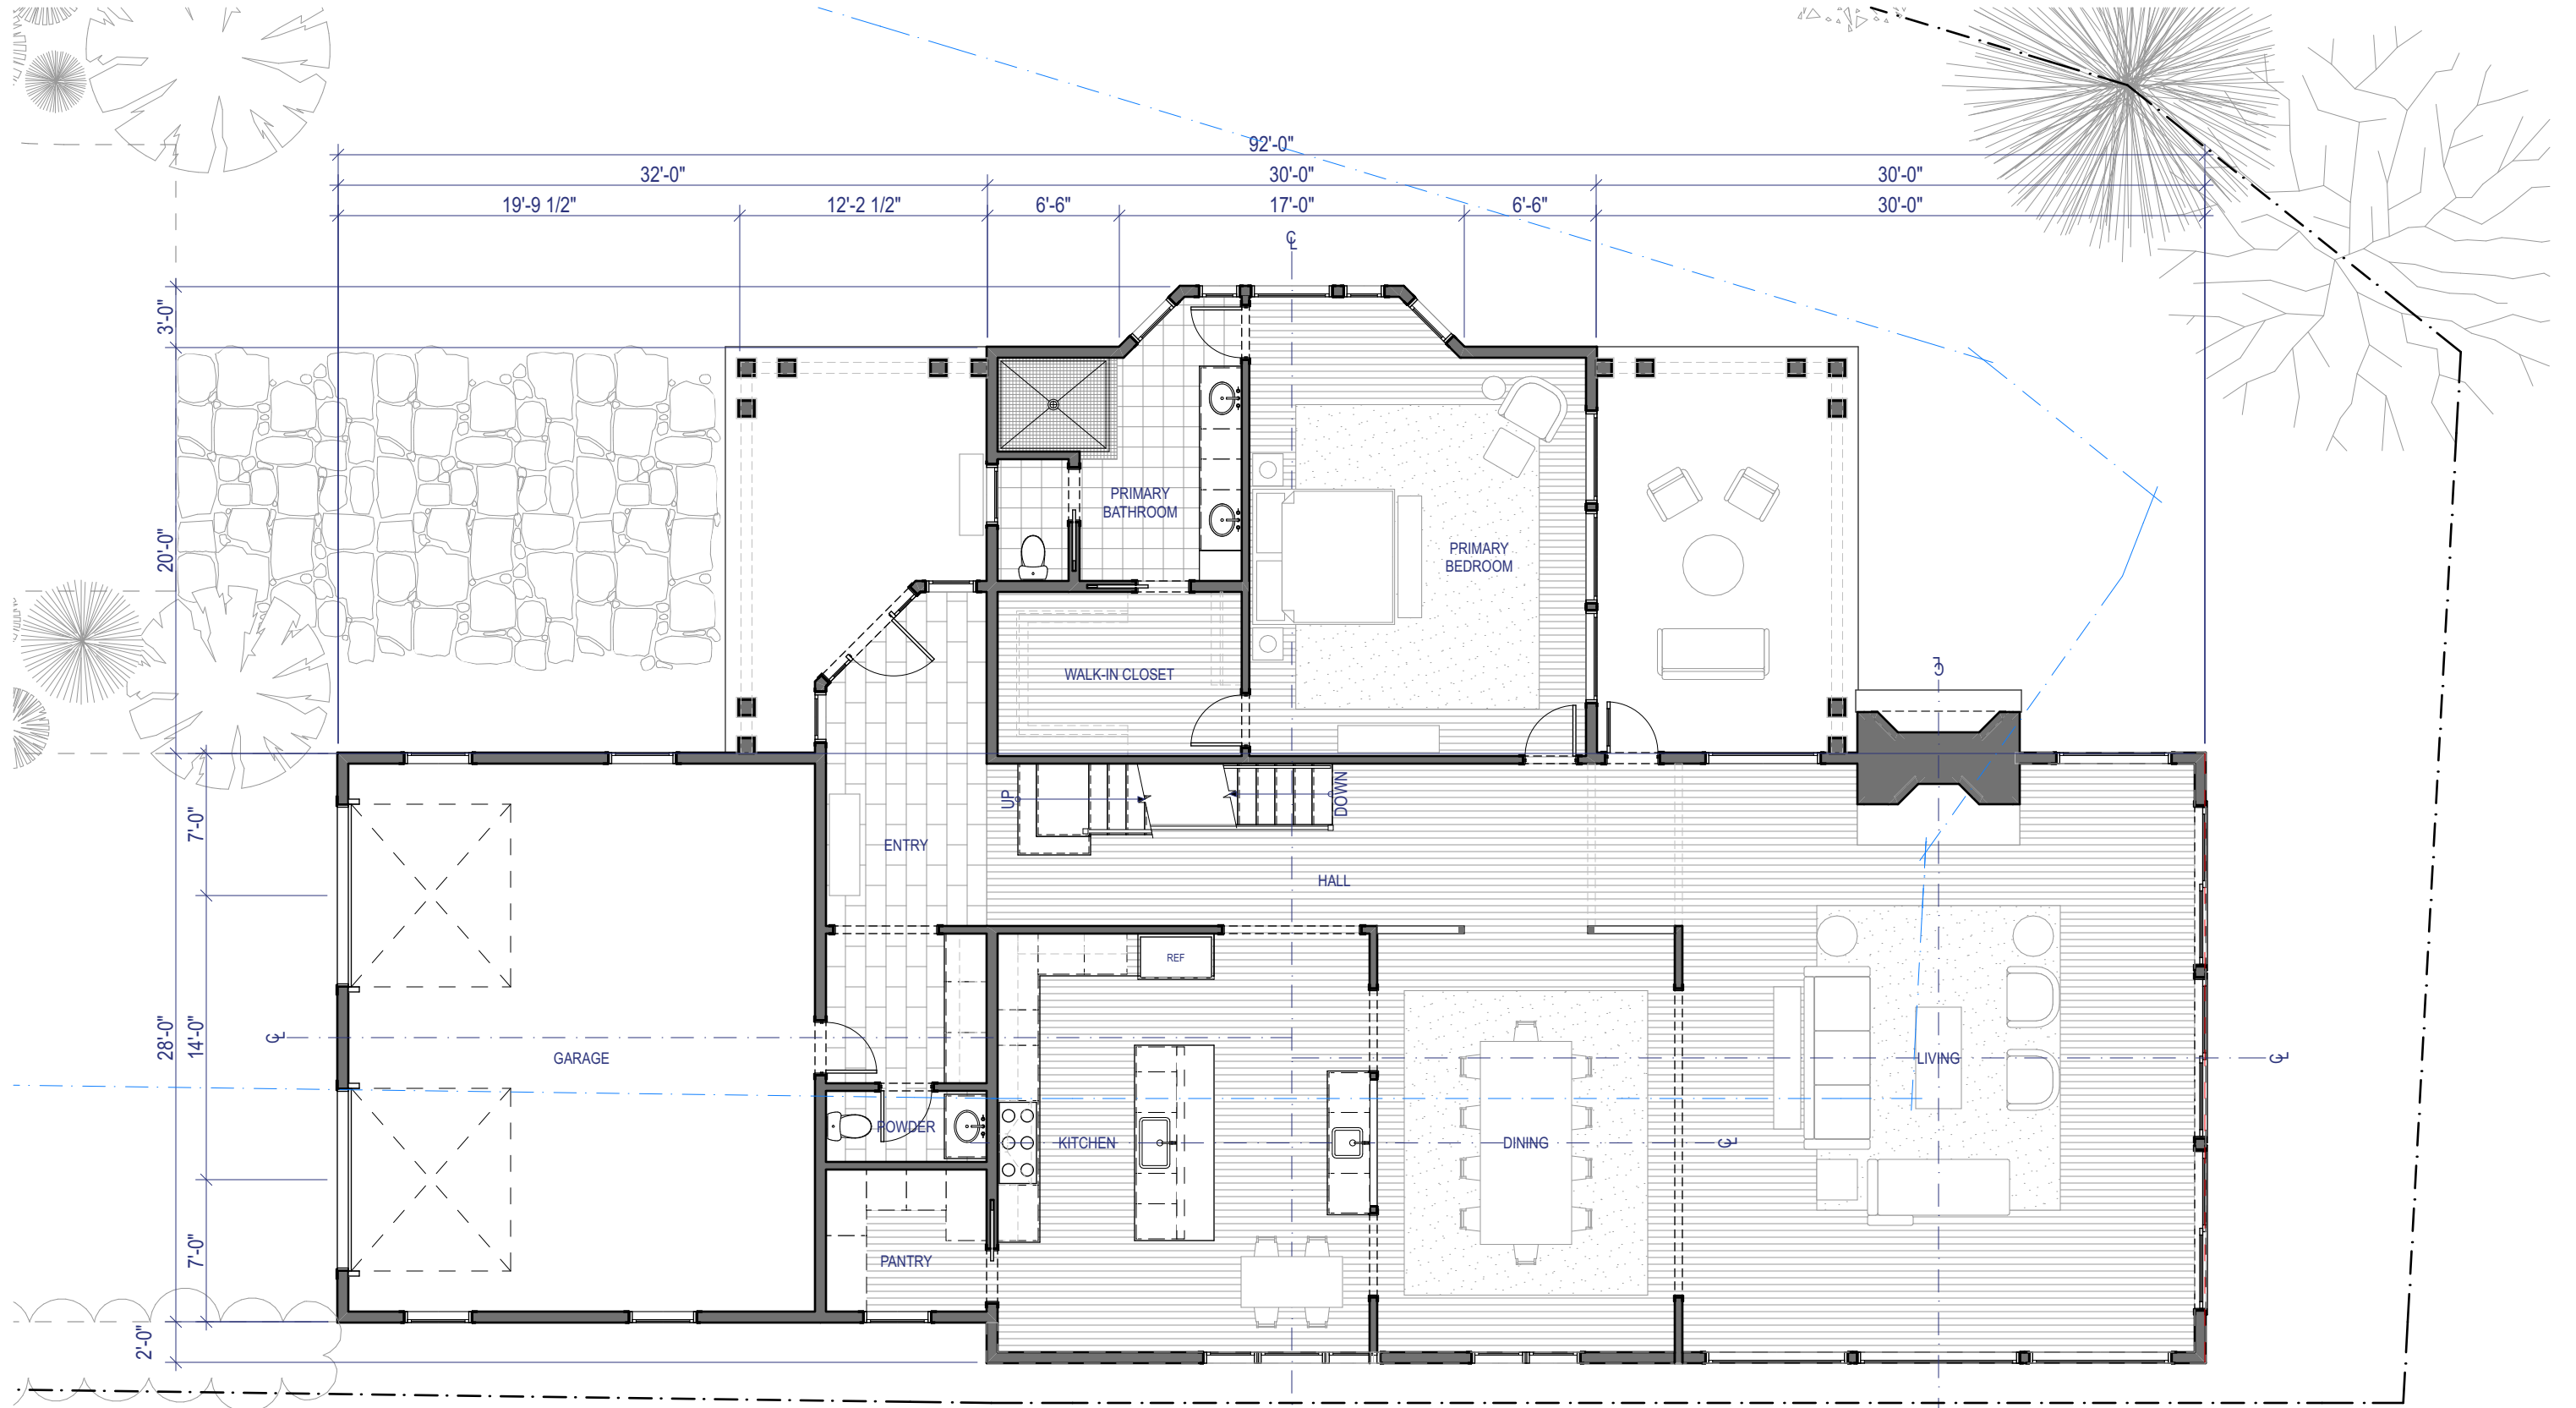

1
04 First Floor Plan
SCALE: 1/8" = 1'-0"
0 4' 8' 16'

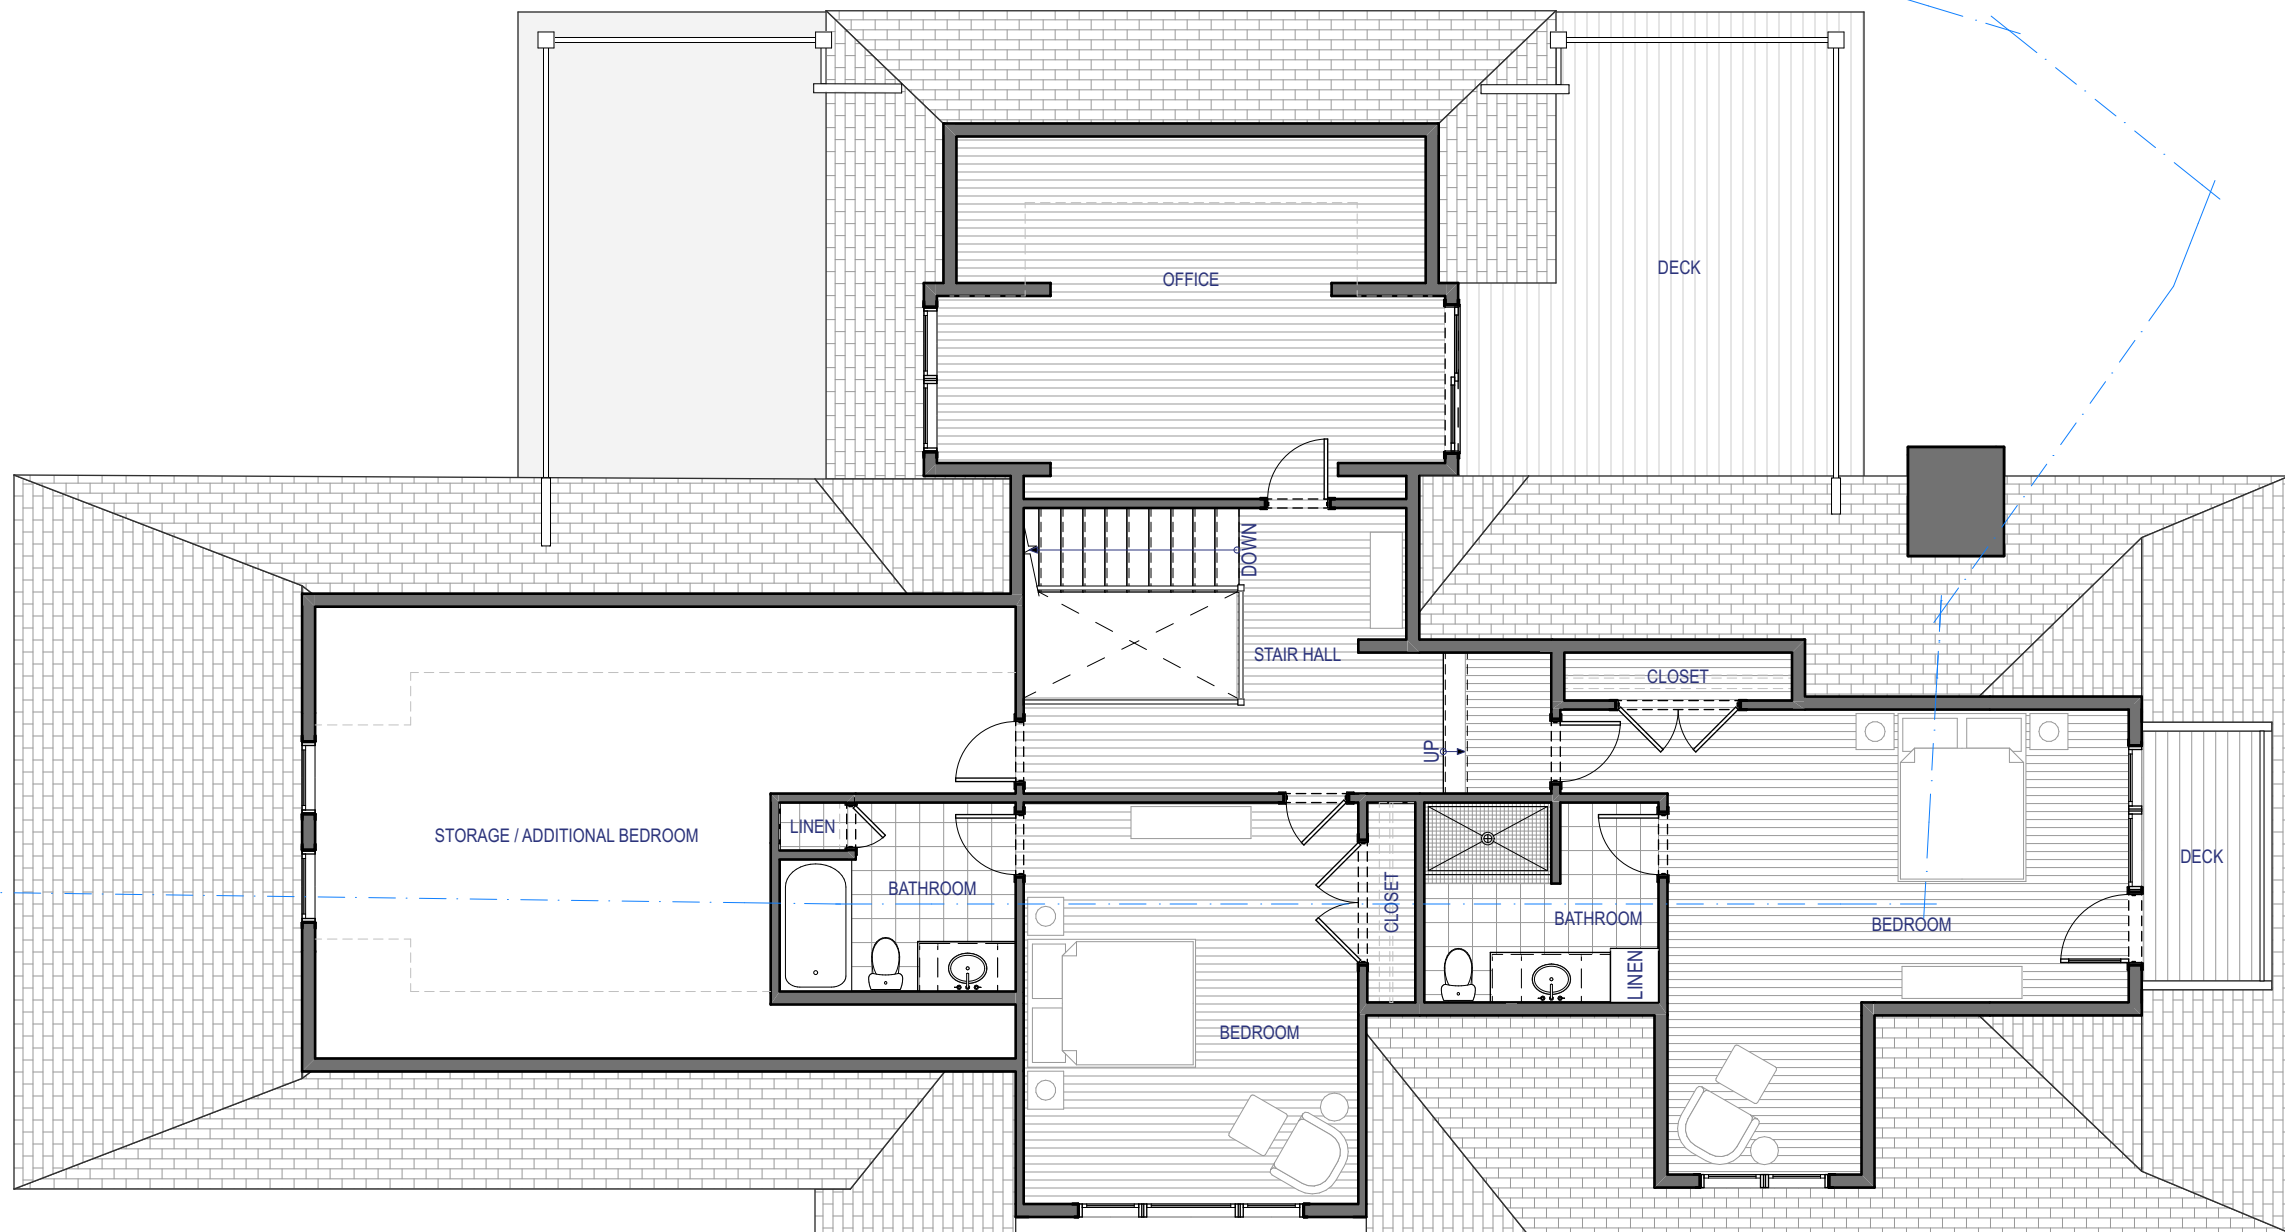

1
05
Second Floor Plan
SCALE: 1/8" = 1'-0"
0 4' 8' 16'

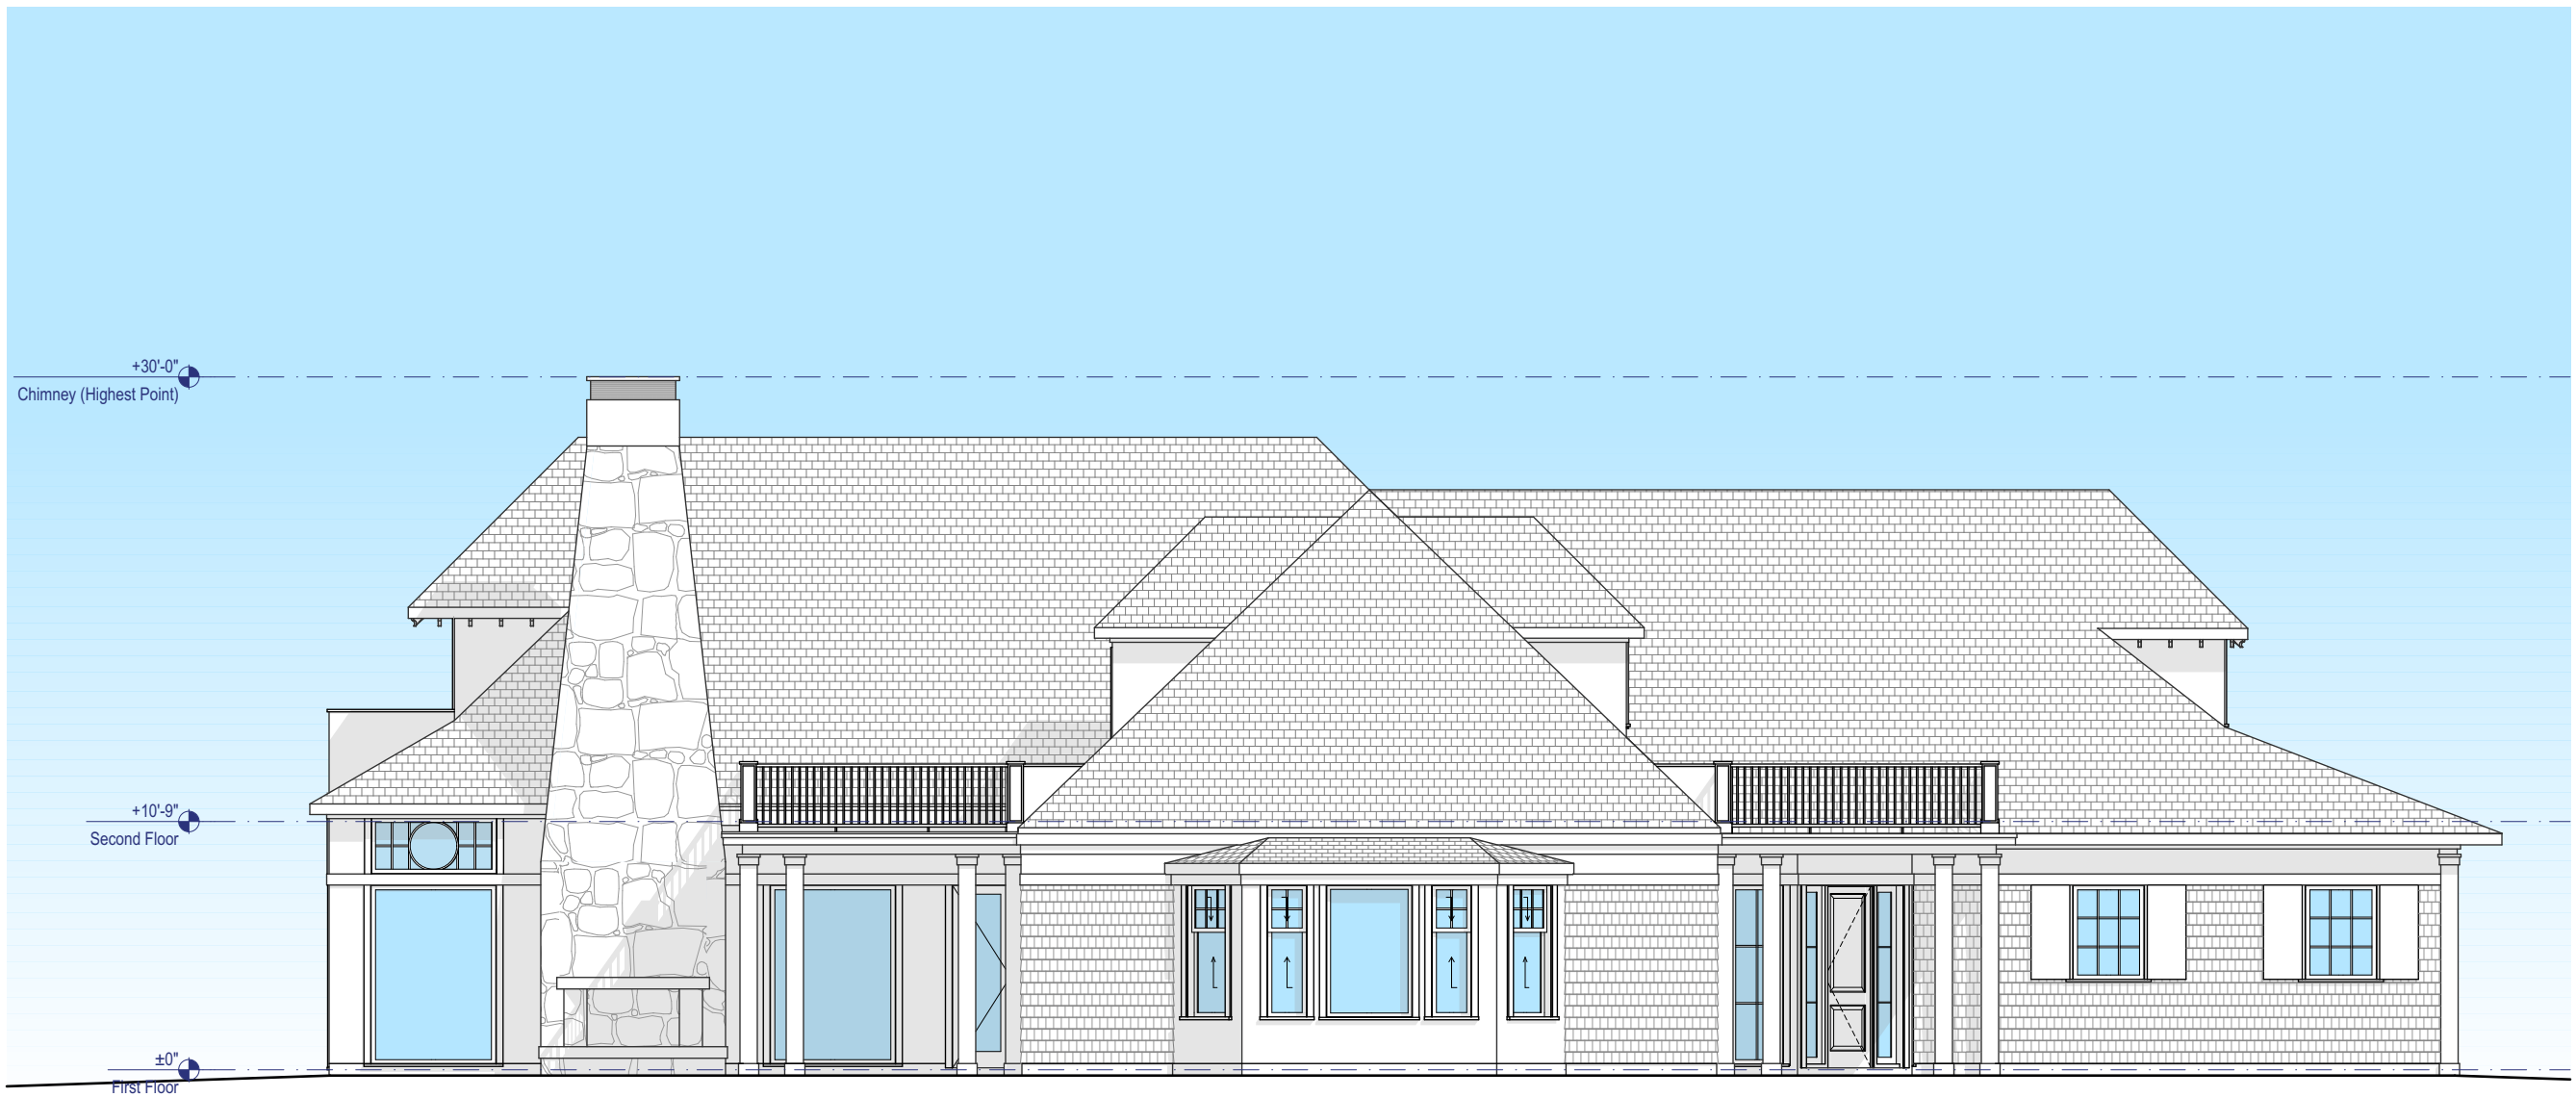

1
06


East Elevation
SCALE: 1/8" = 1'-0"

0

4'

8'

16'

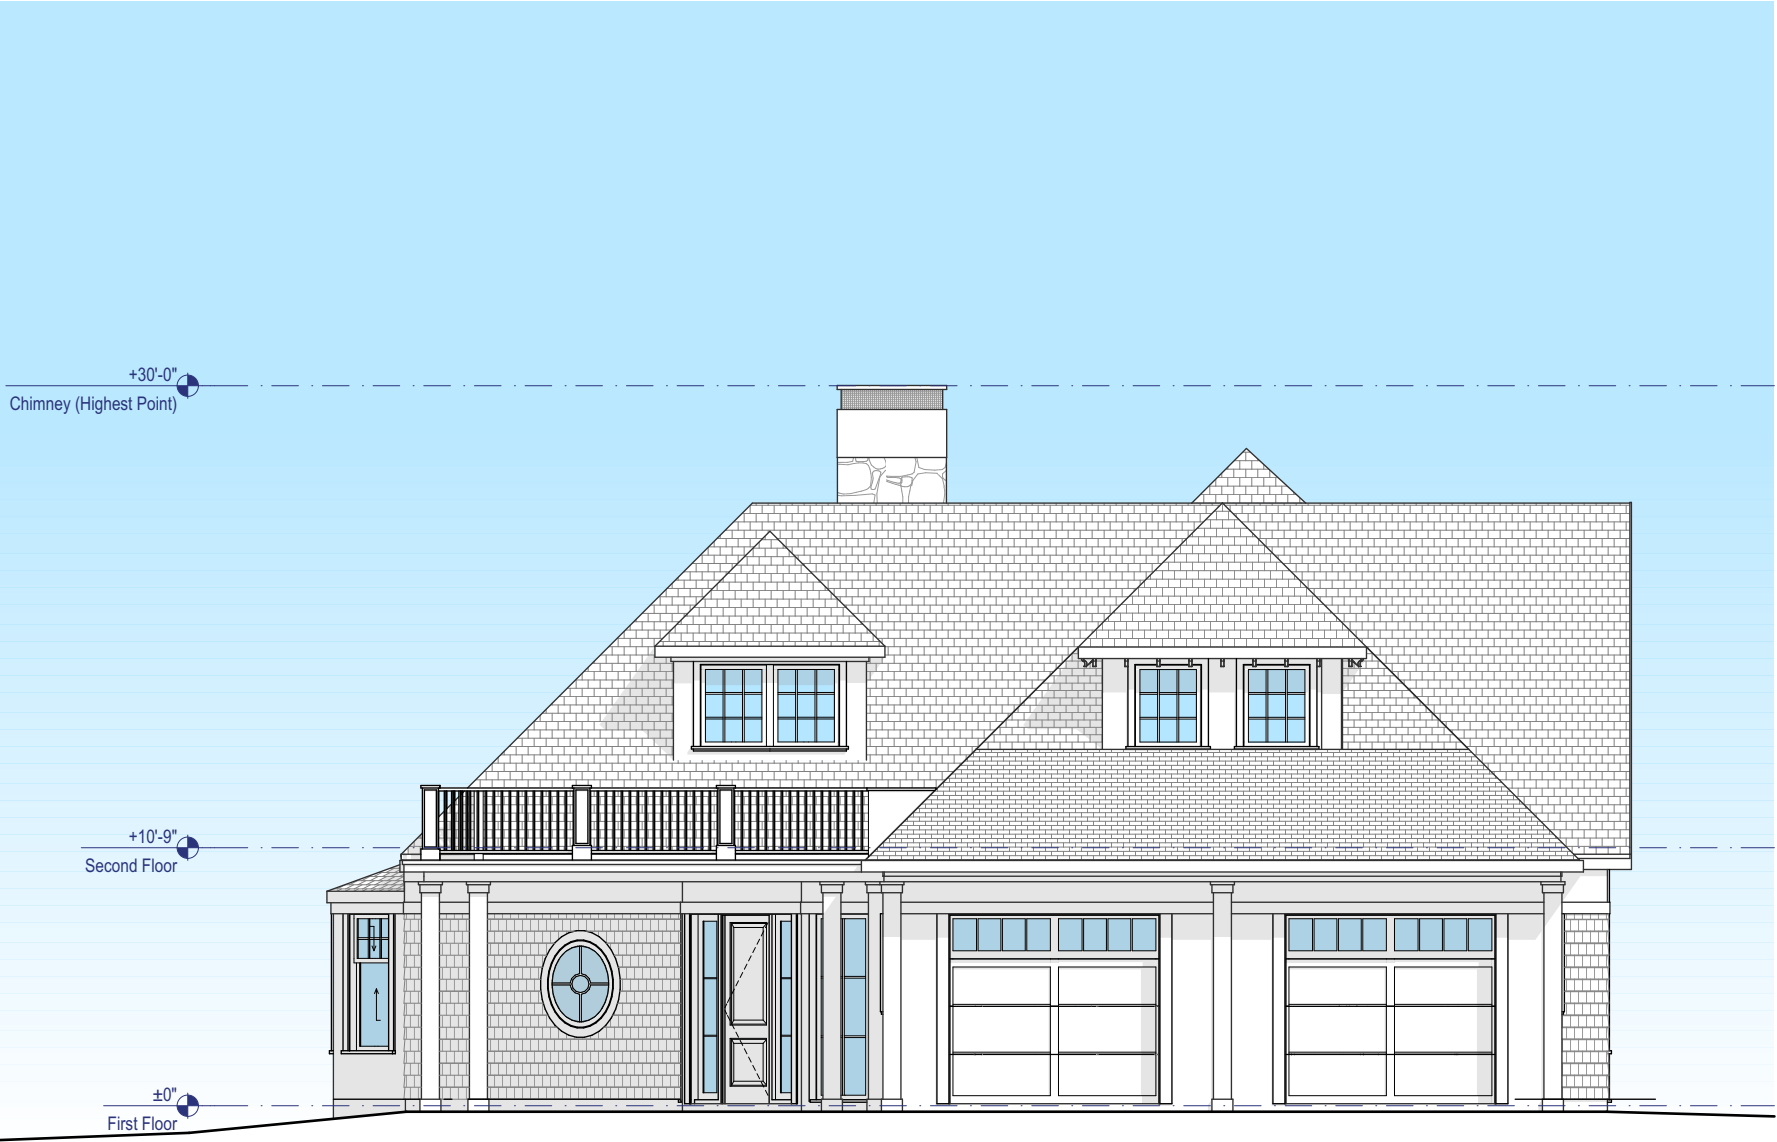

1
07

North Elevation


SCALE: 1/8" = 1'-0"

0

4'

8'

16'

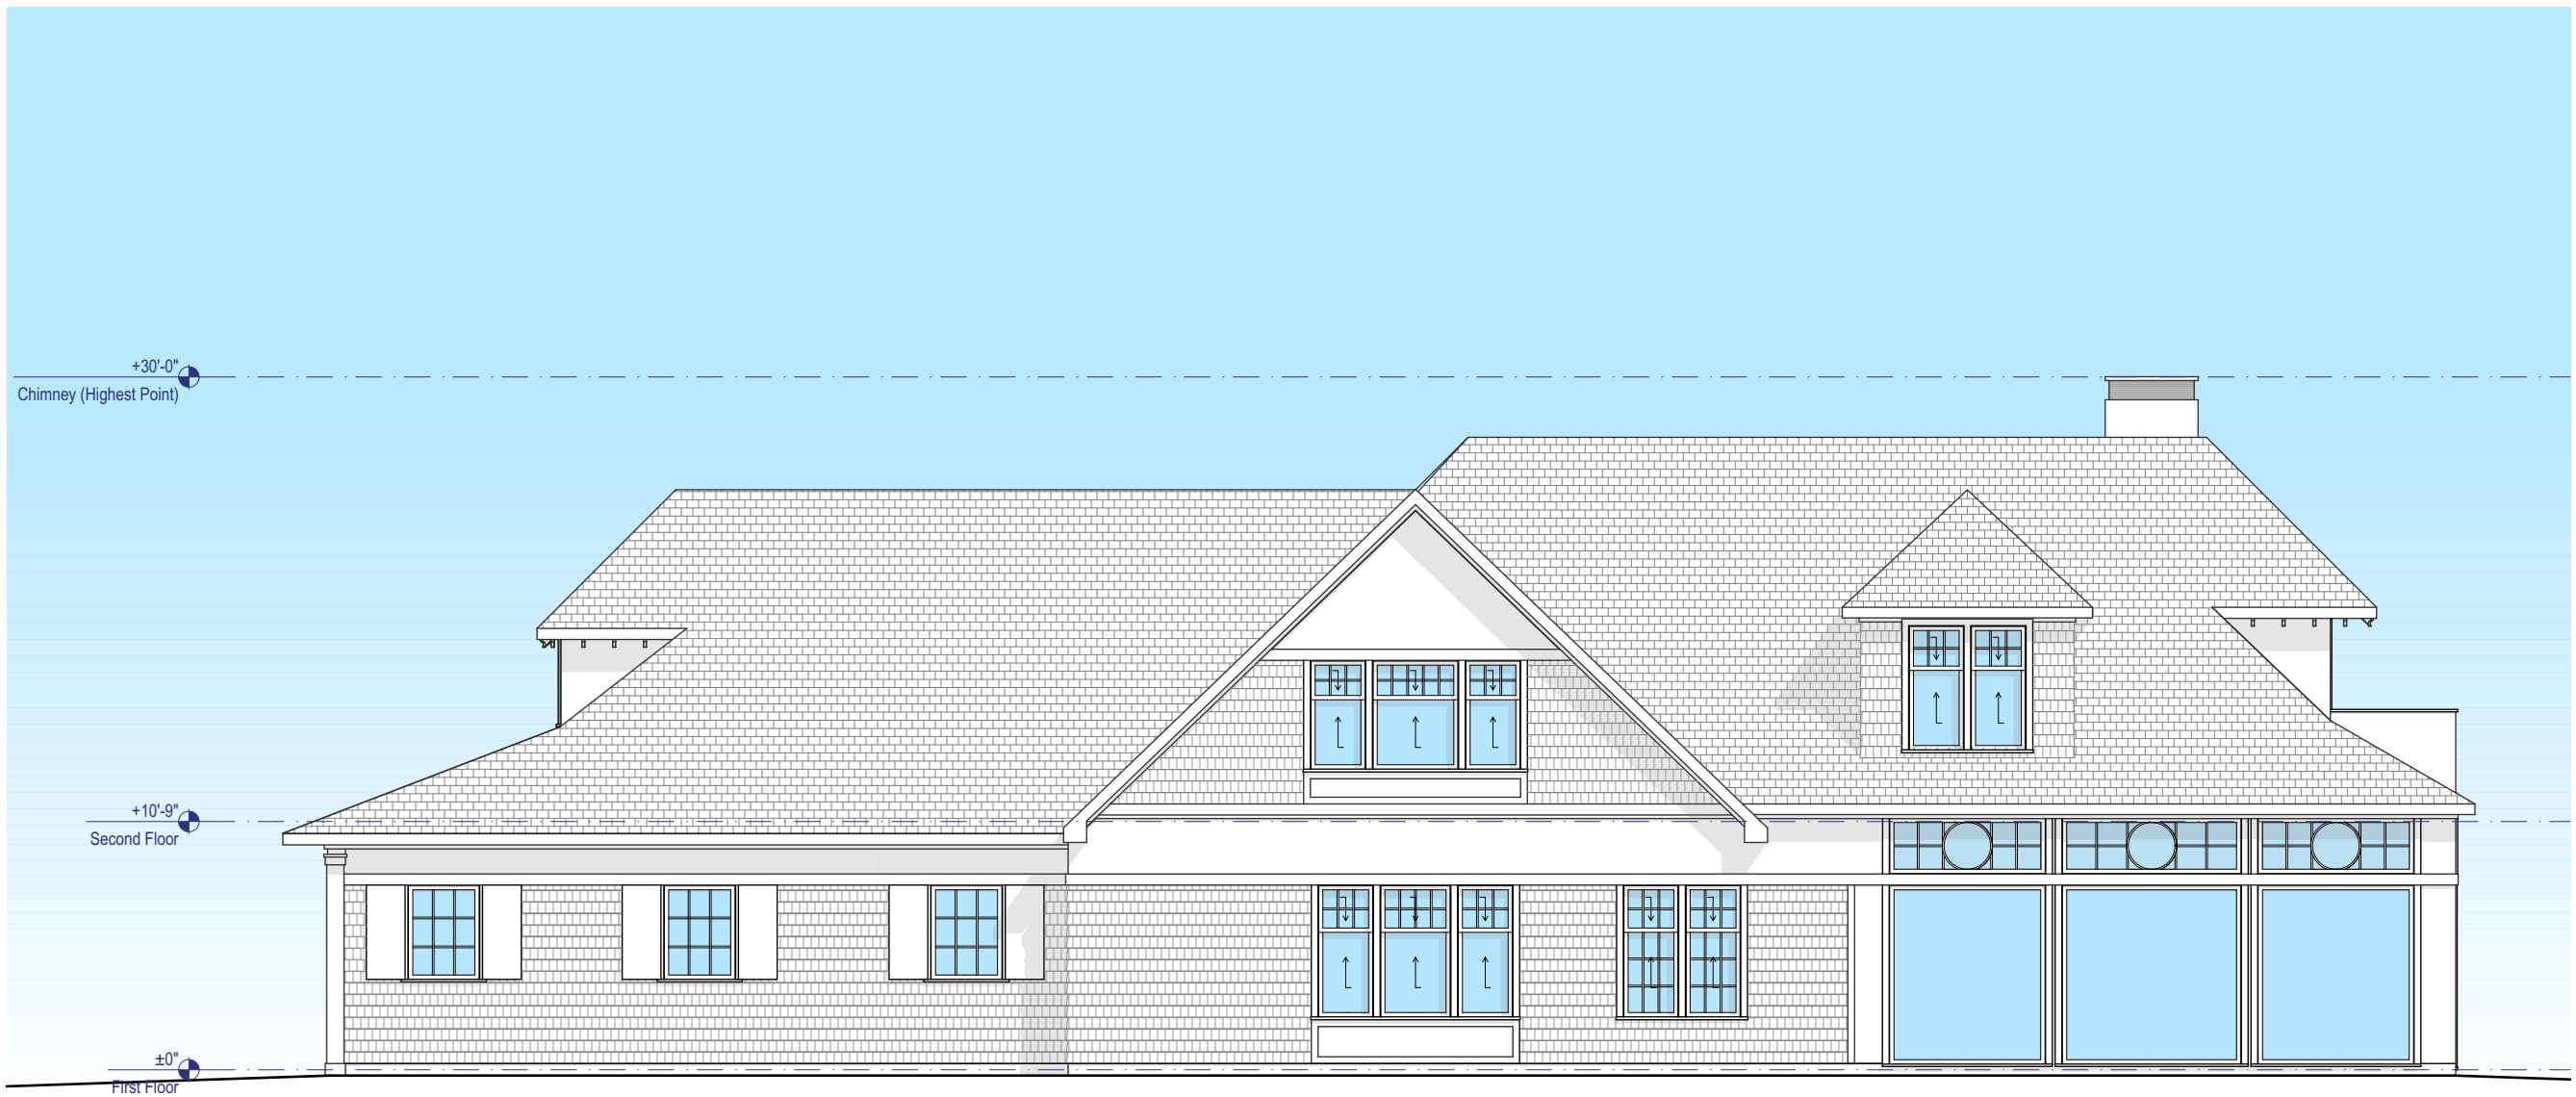

1
08

West Elevation


SCALE: 1/8" = 1'-0"

0

4'

8'

16'

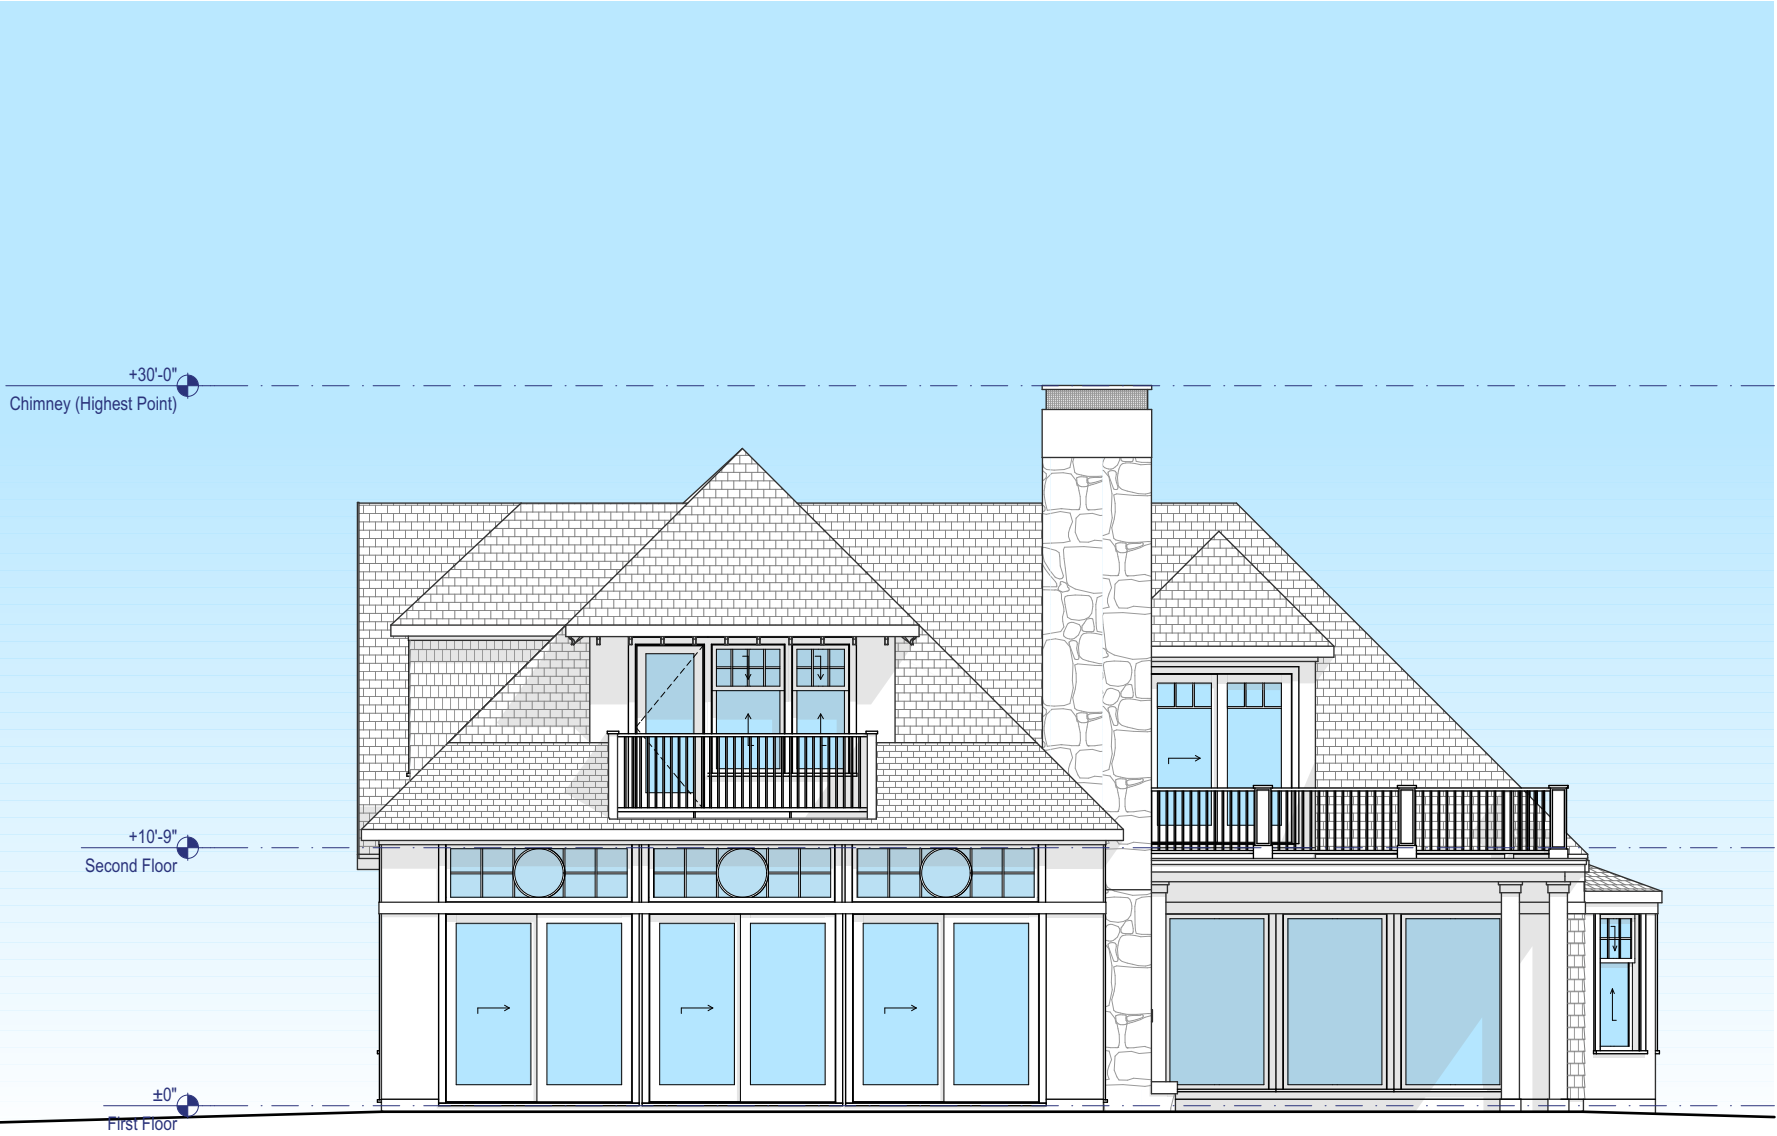

1
09

South Elevation

SCALE: 1/8" = 1'-0"

0

4'

8'


16'




1
10 Existing Neighbor View



2
10 Proposed Neighbor View

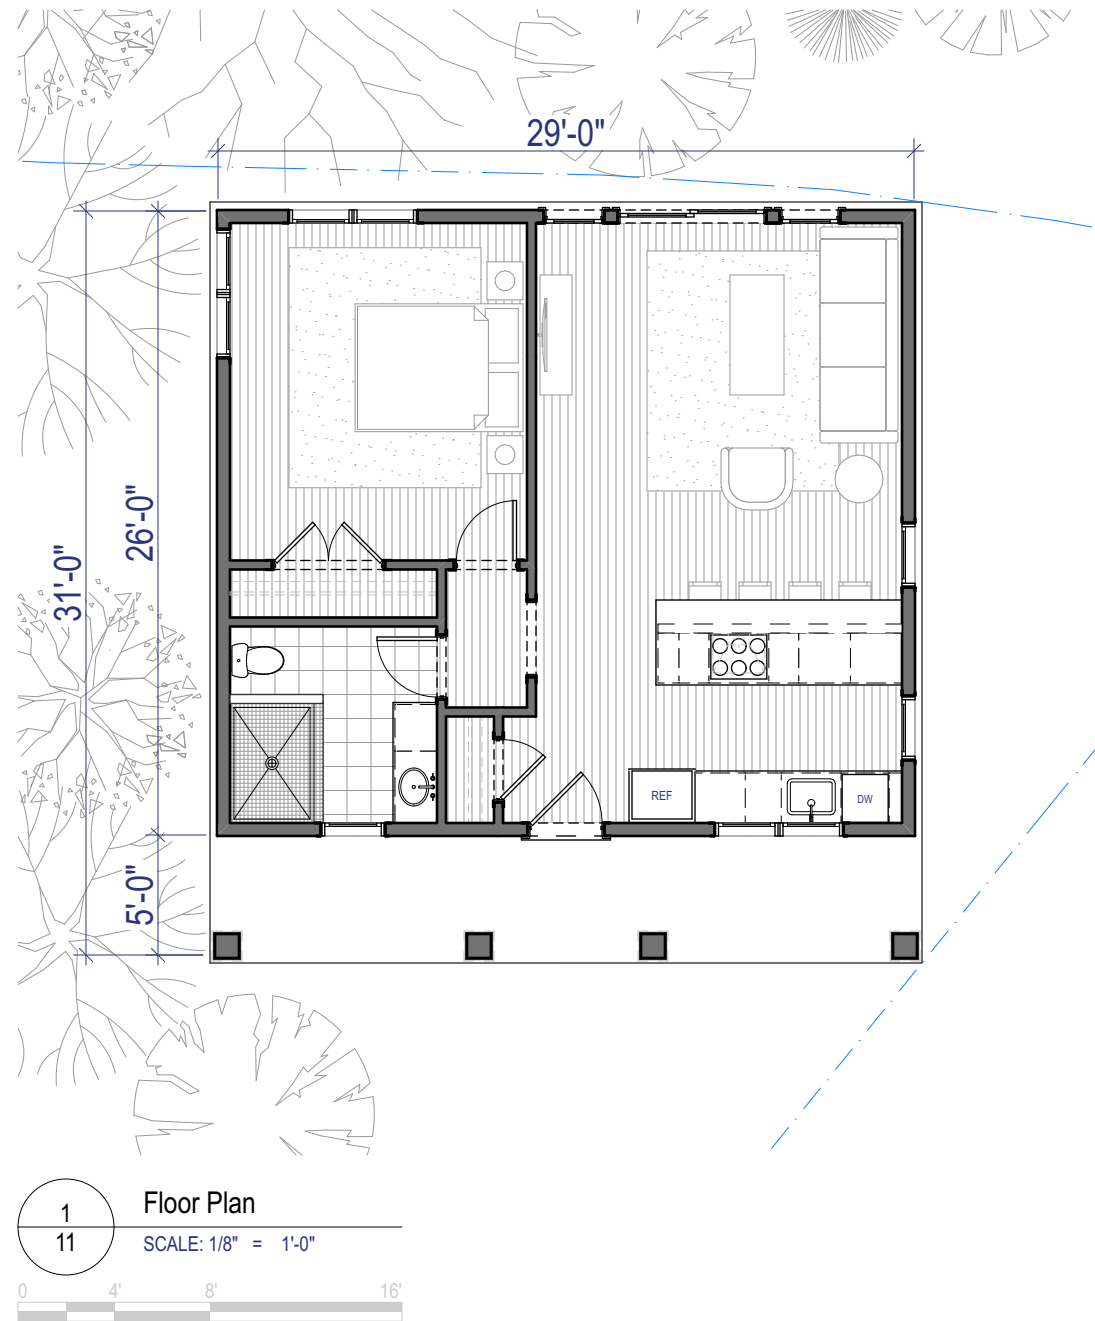

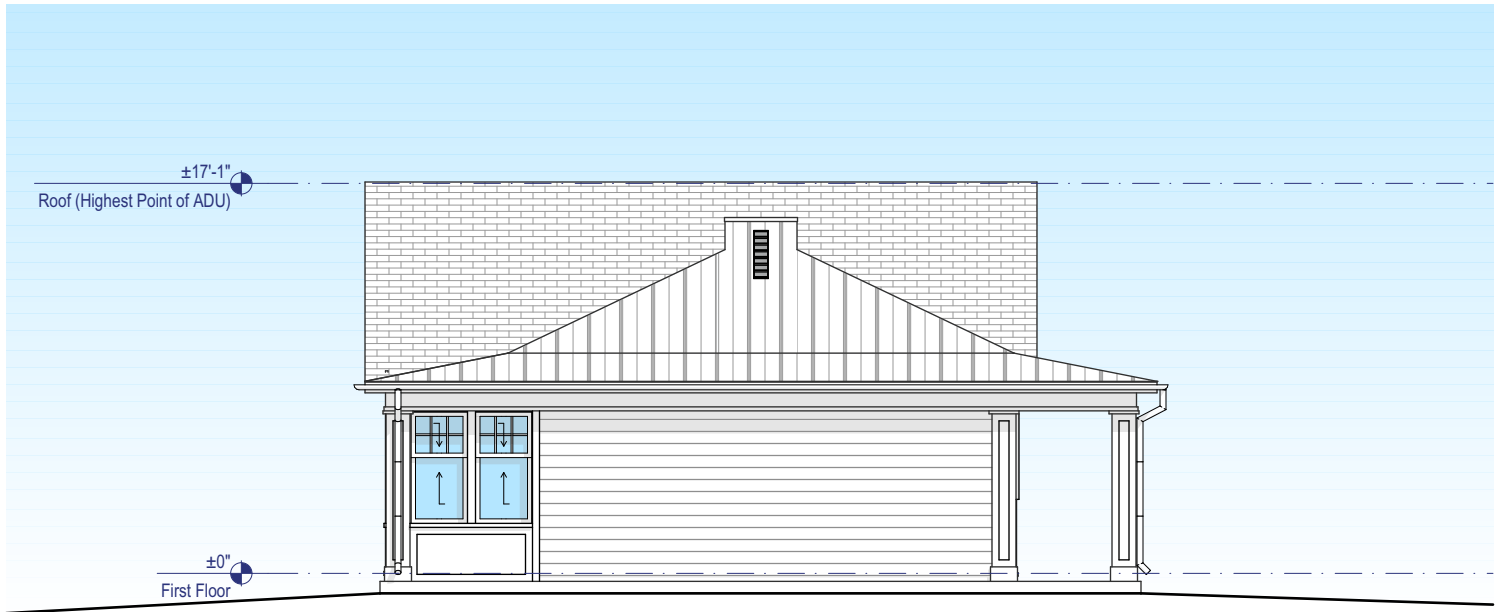


1
12

West Elevation

SCALE: 1/8" = 1'-0"

0 4' 8' 16'

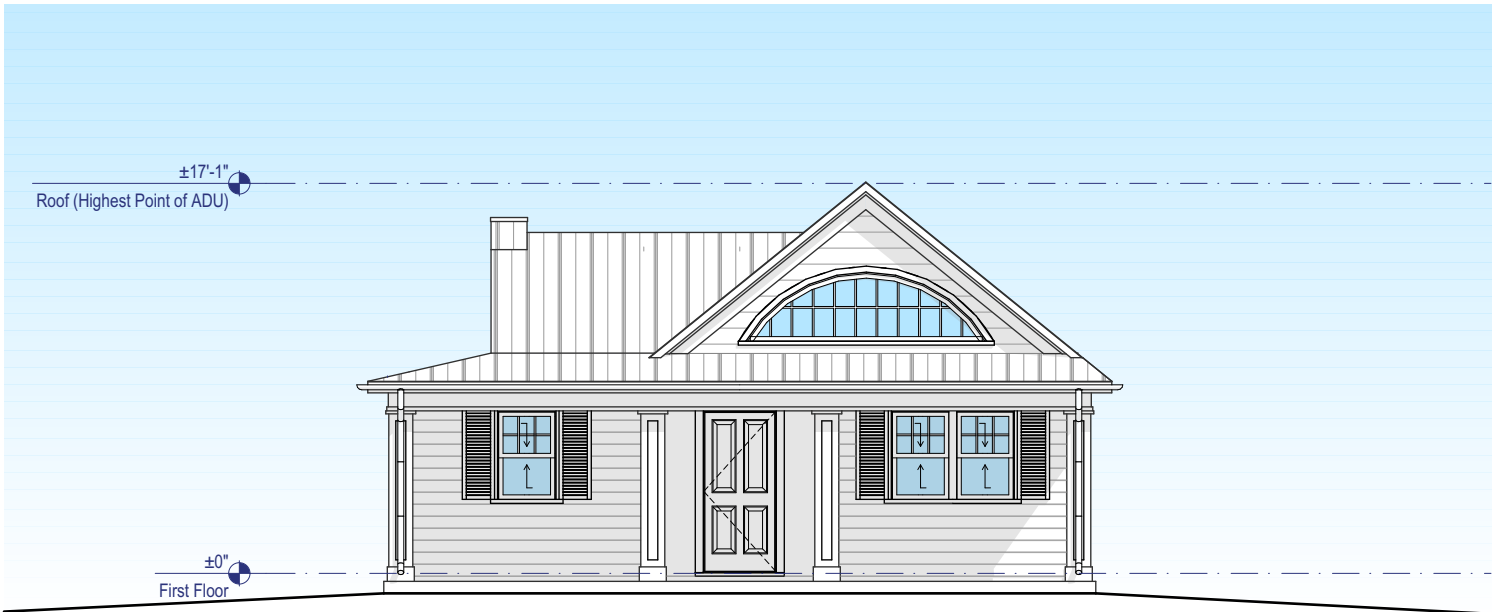


2
12

South Elevation

SCALE: 1/8" = 1'-0"

0 4' 8' 16'

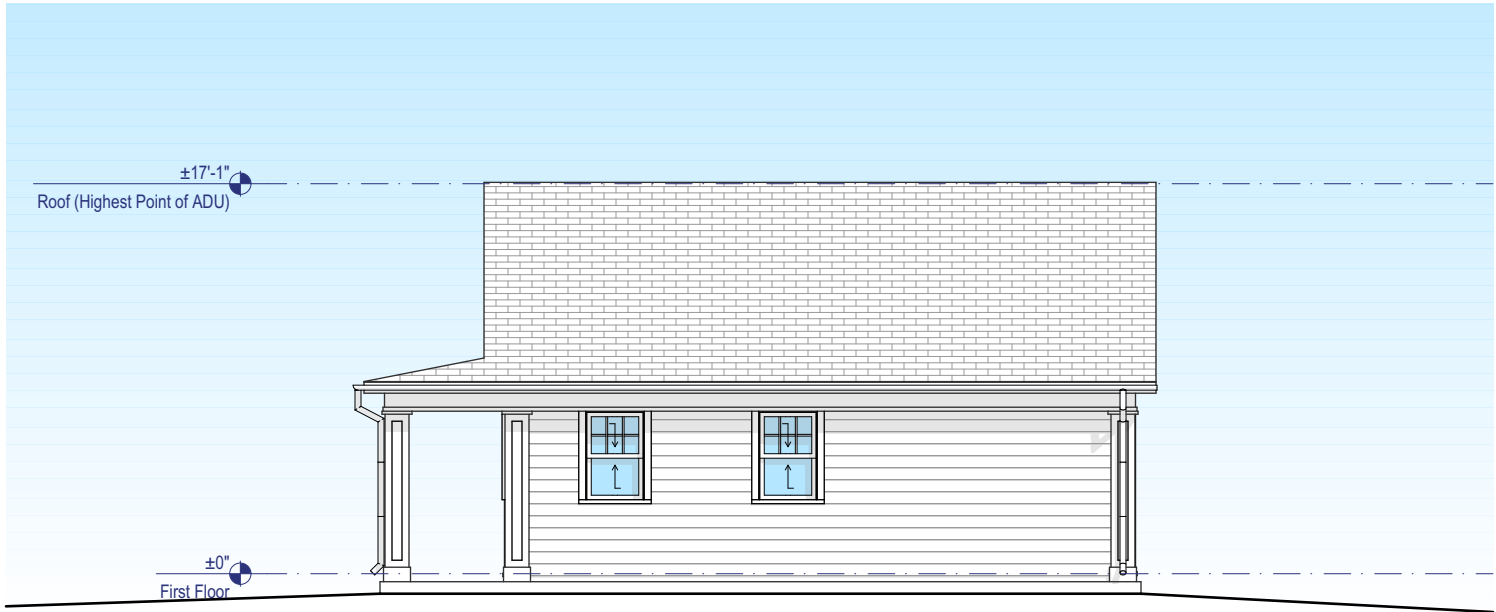


3
12

East Elevation

SCALE: 1/8" = 1'-0"

0 4' 8' 16'

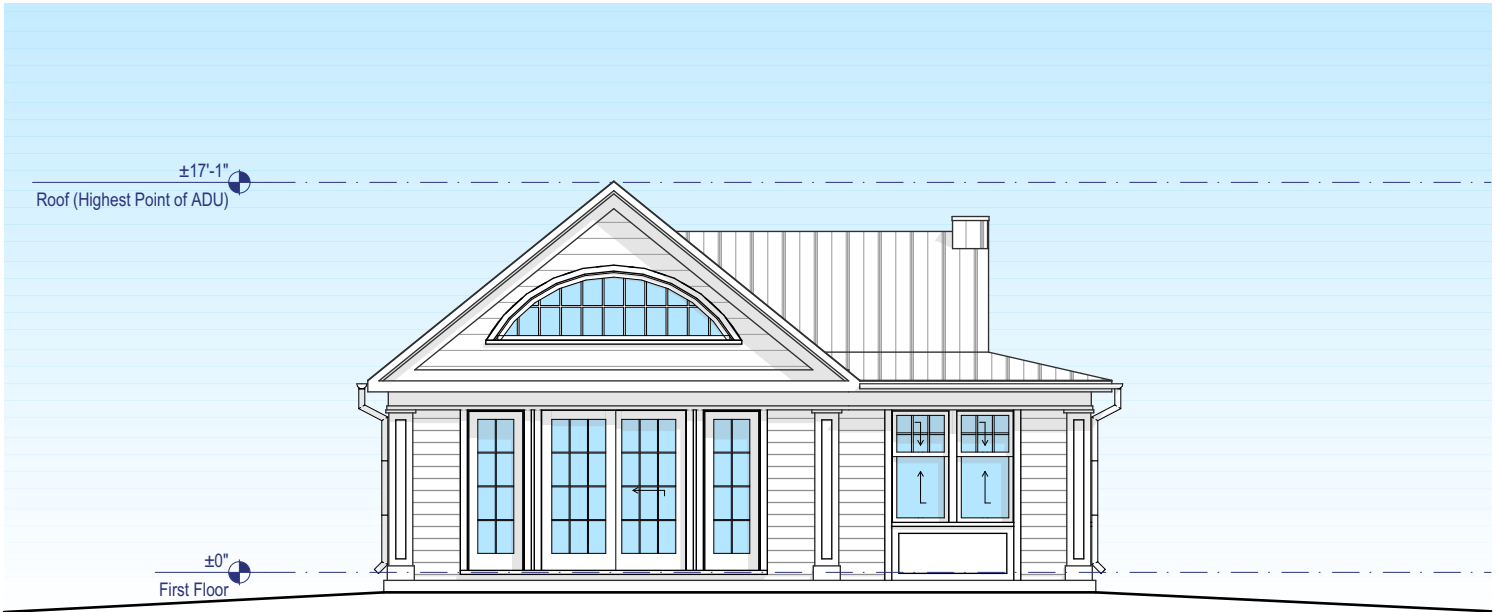

4
12

North Elevation

SCALE: 1/8" = 1'-0"

0 4' 8' 16'