



2 First Floor Plan - Existing Conditions, 1/4" = 1'-0"

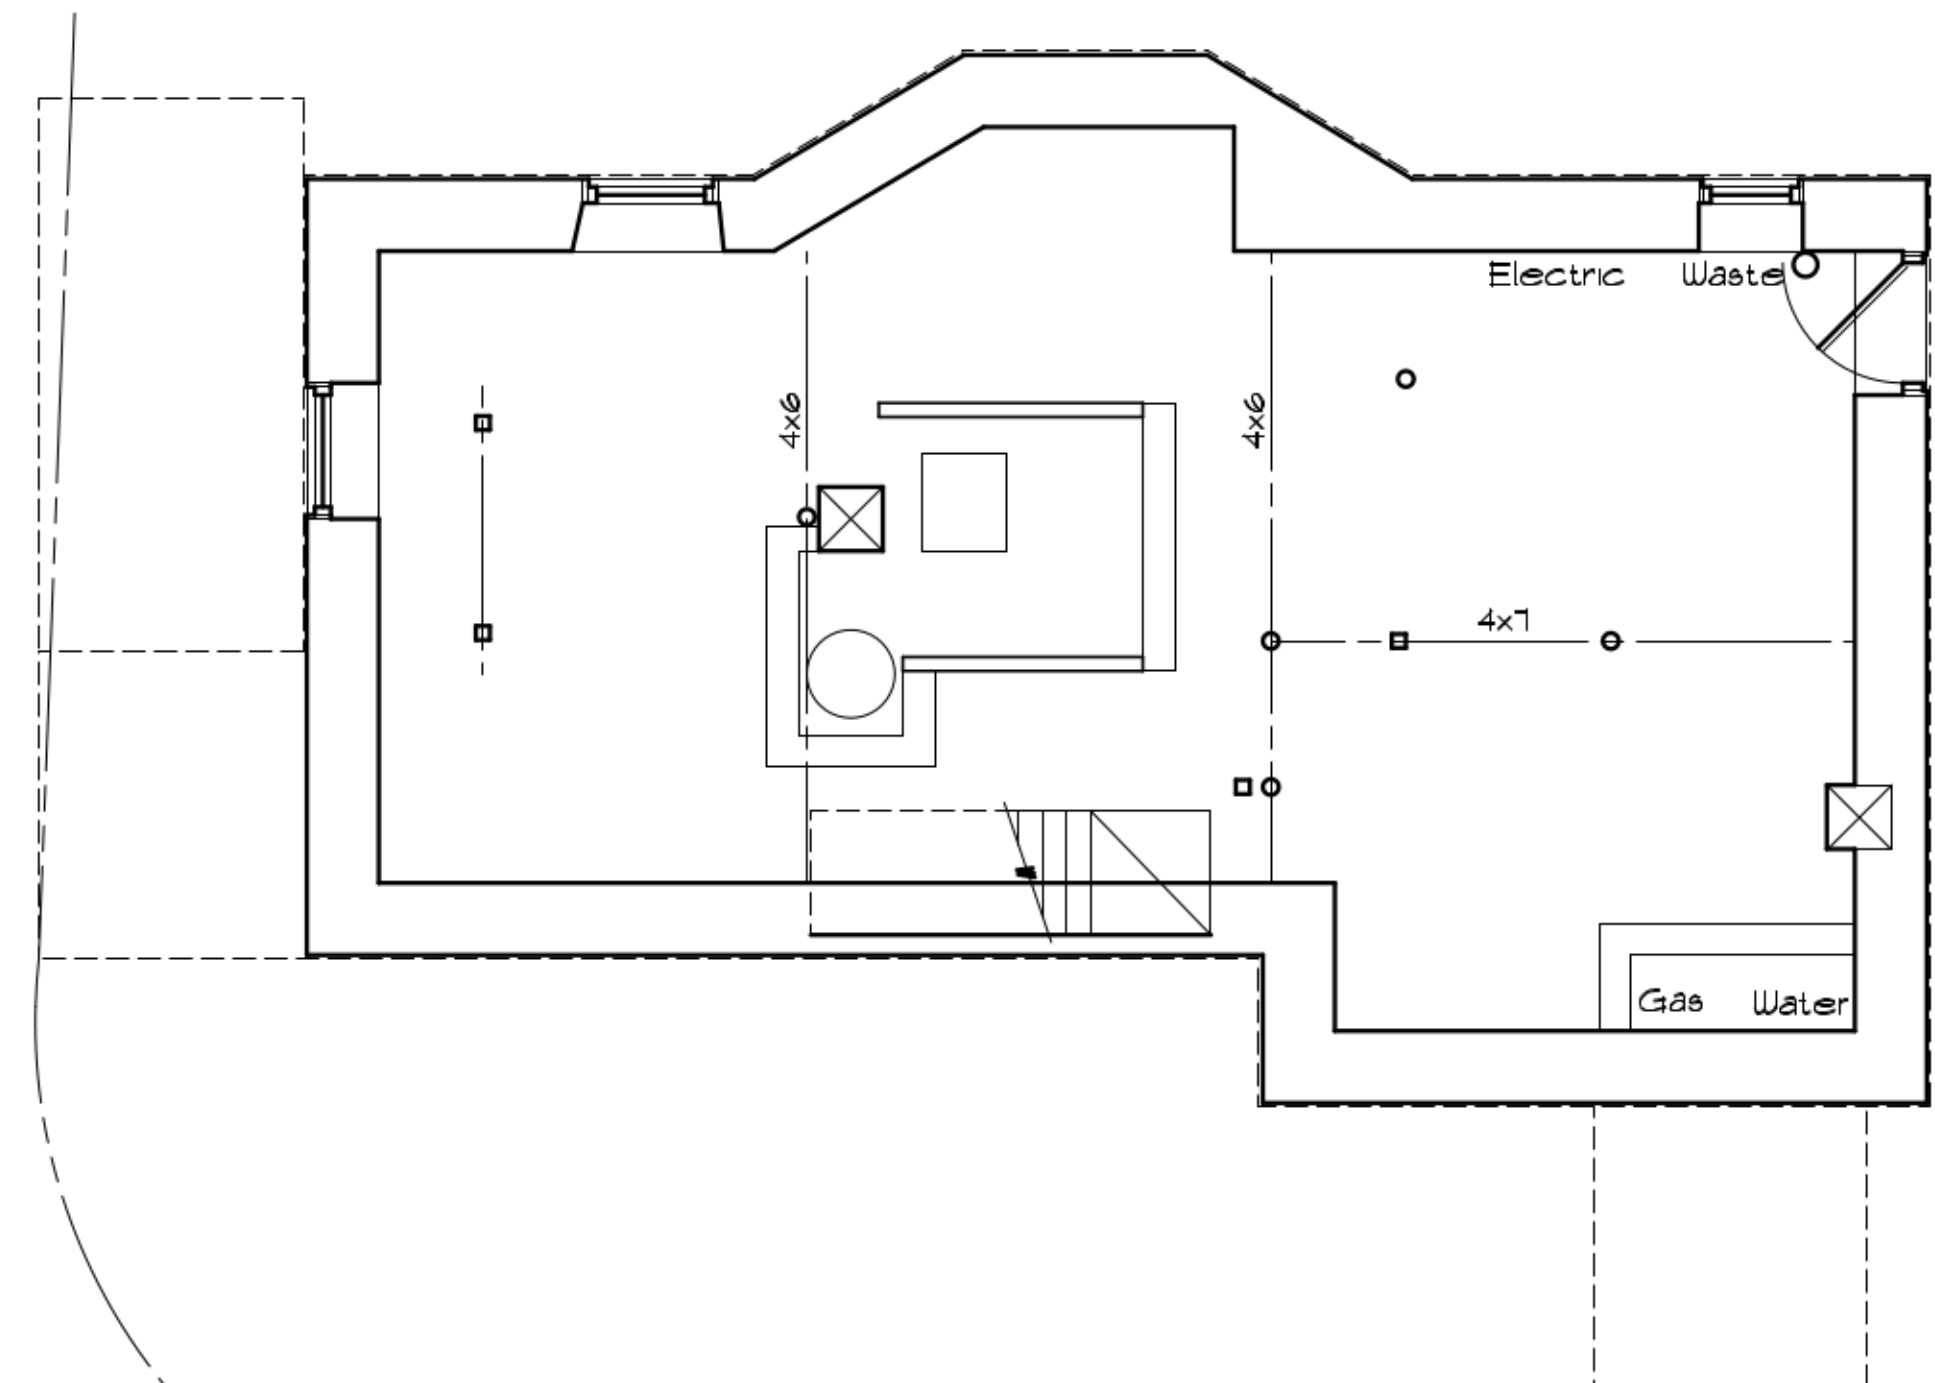


1 Basement Floor Plan - Existing Conditions, 1/4" = 1'-0"

No.	Date	Revision	By:

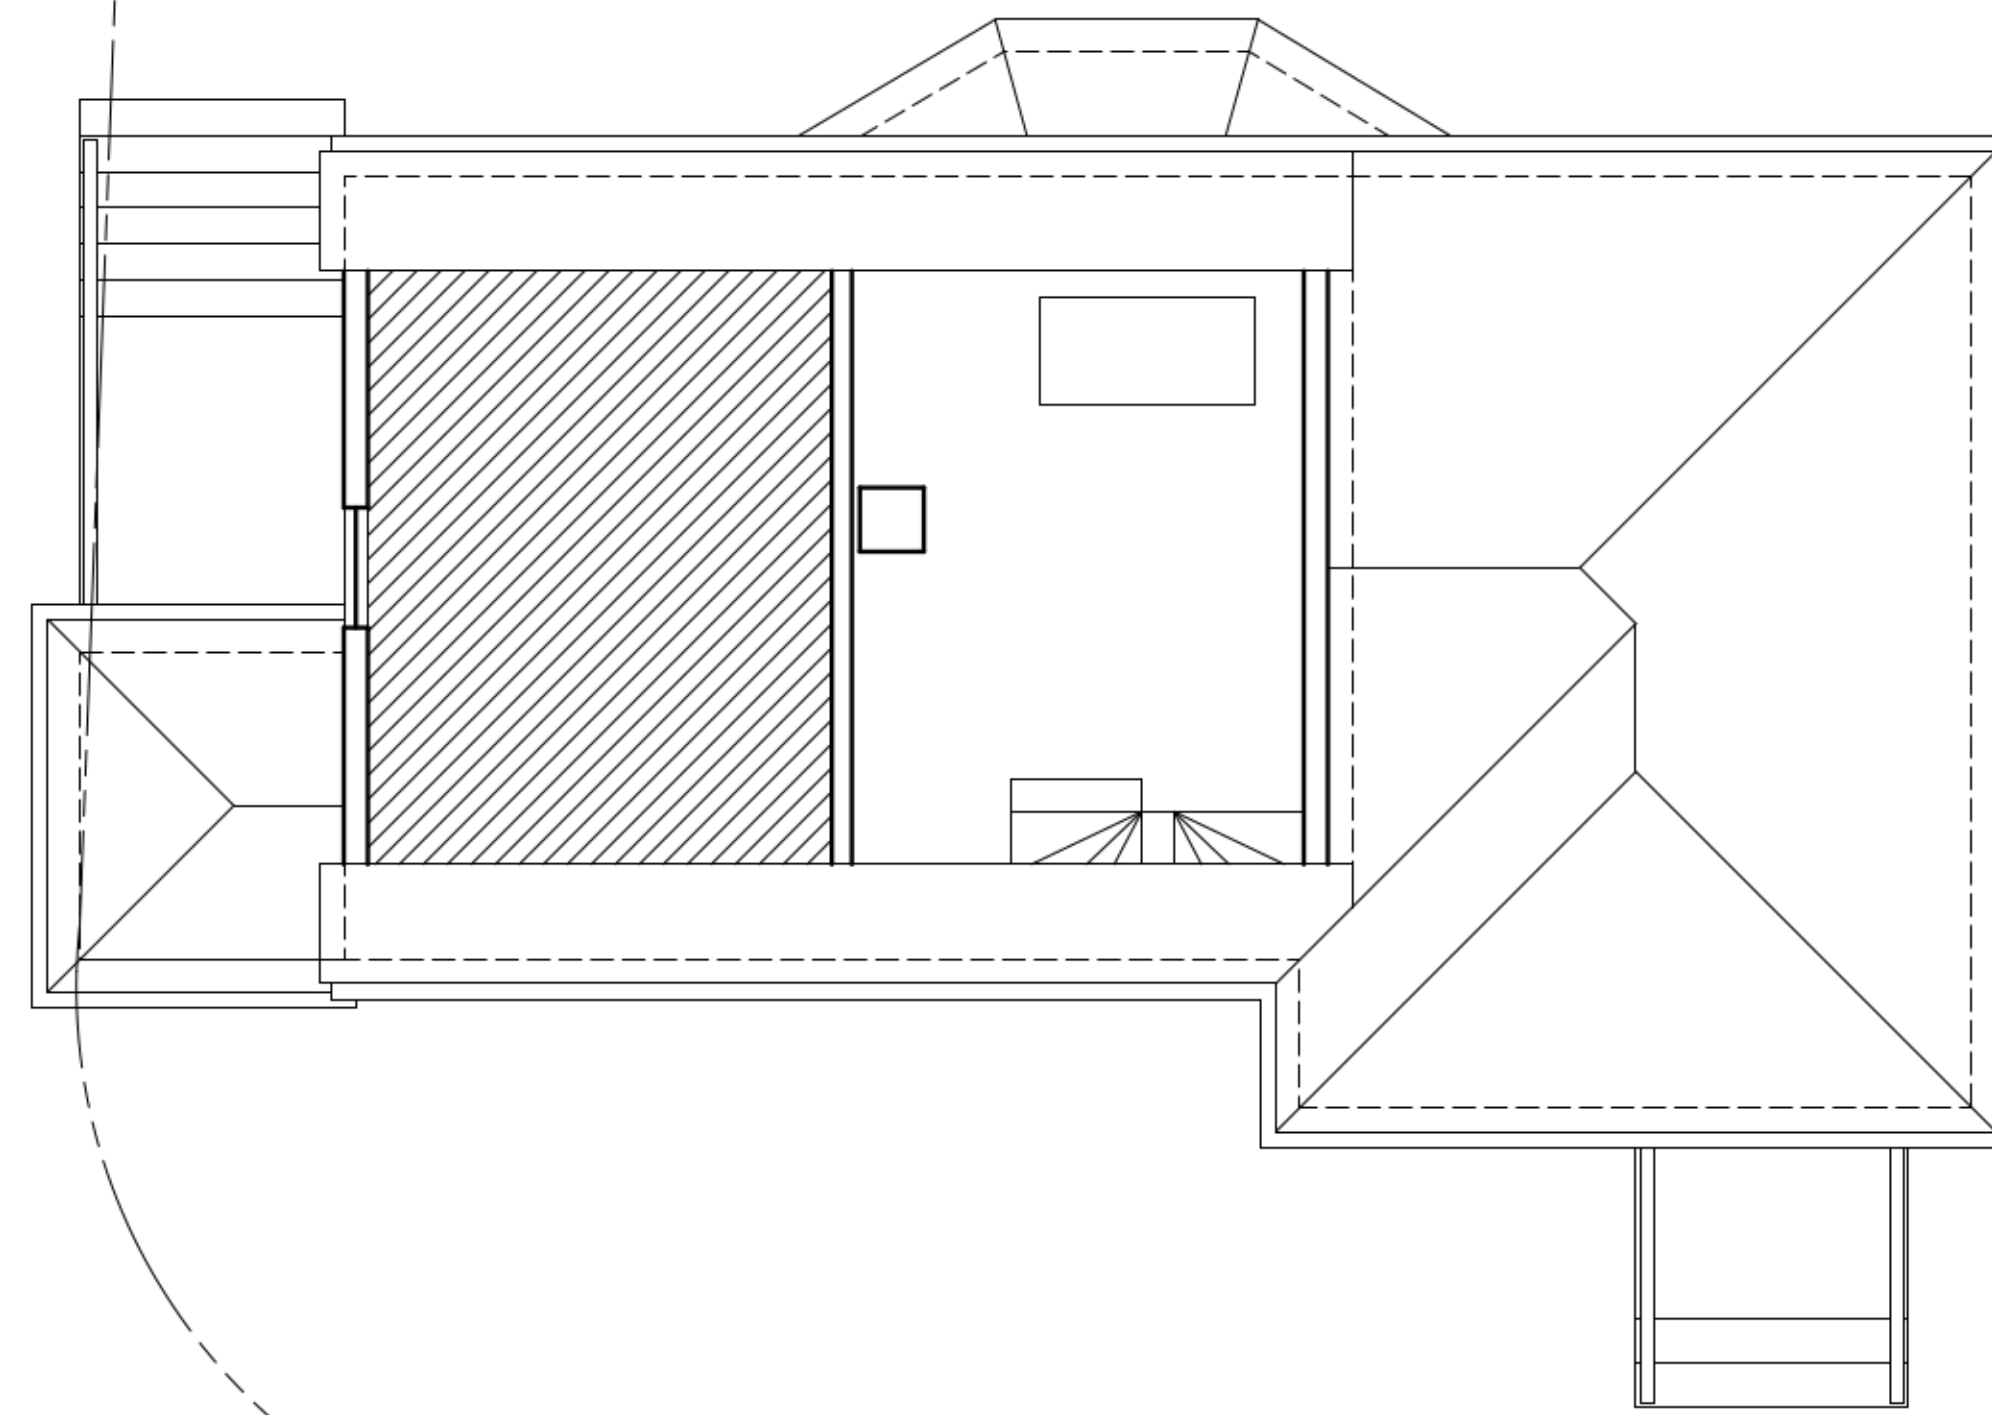

2 Third Floor Plan - Existing Conditions, 1/4" = 1'-0"

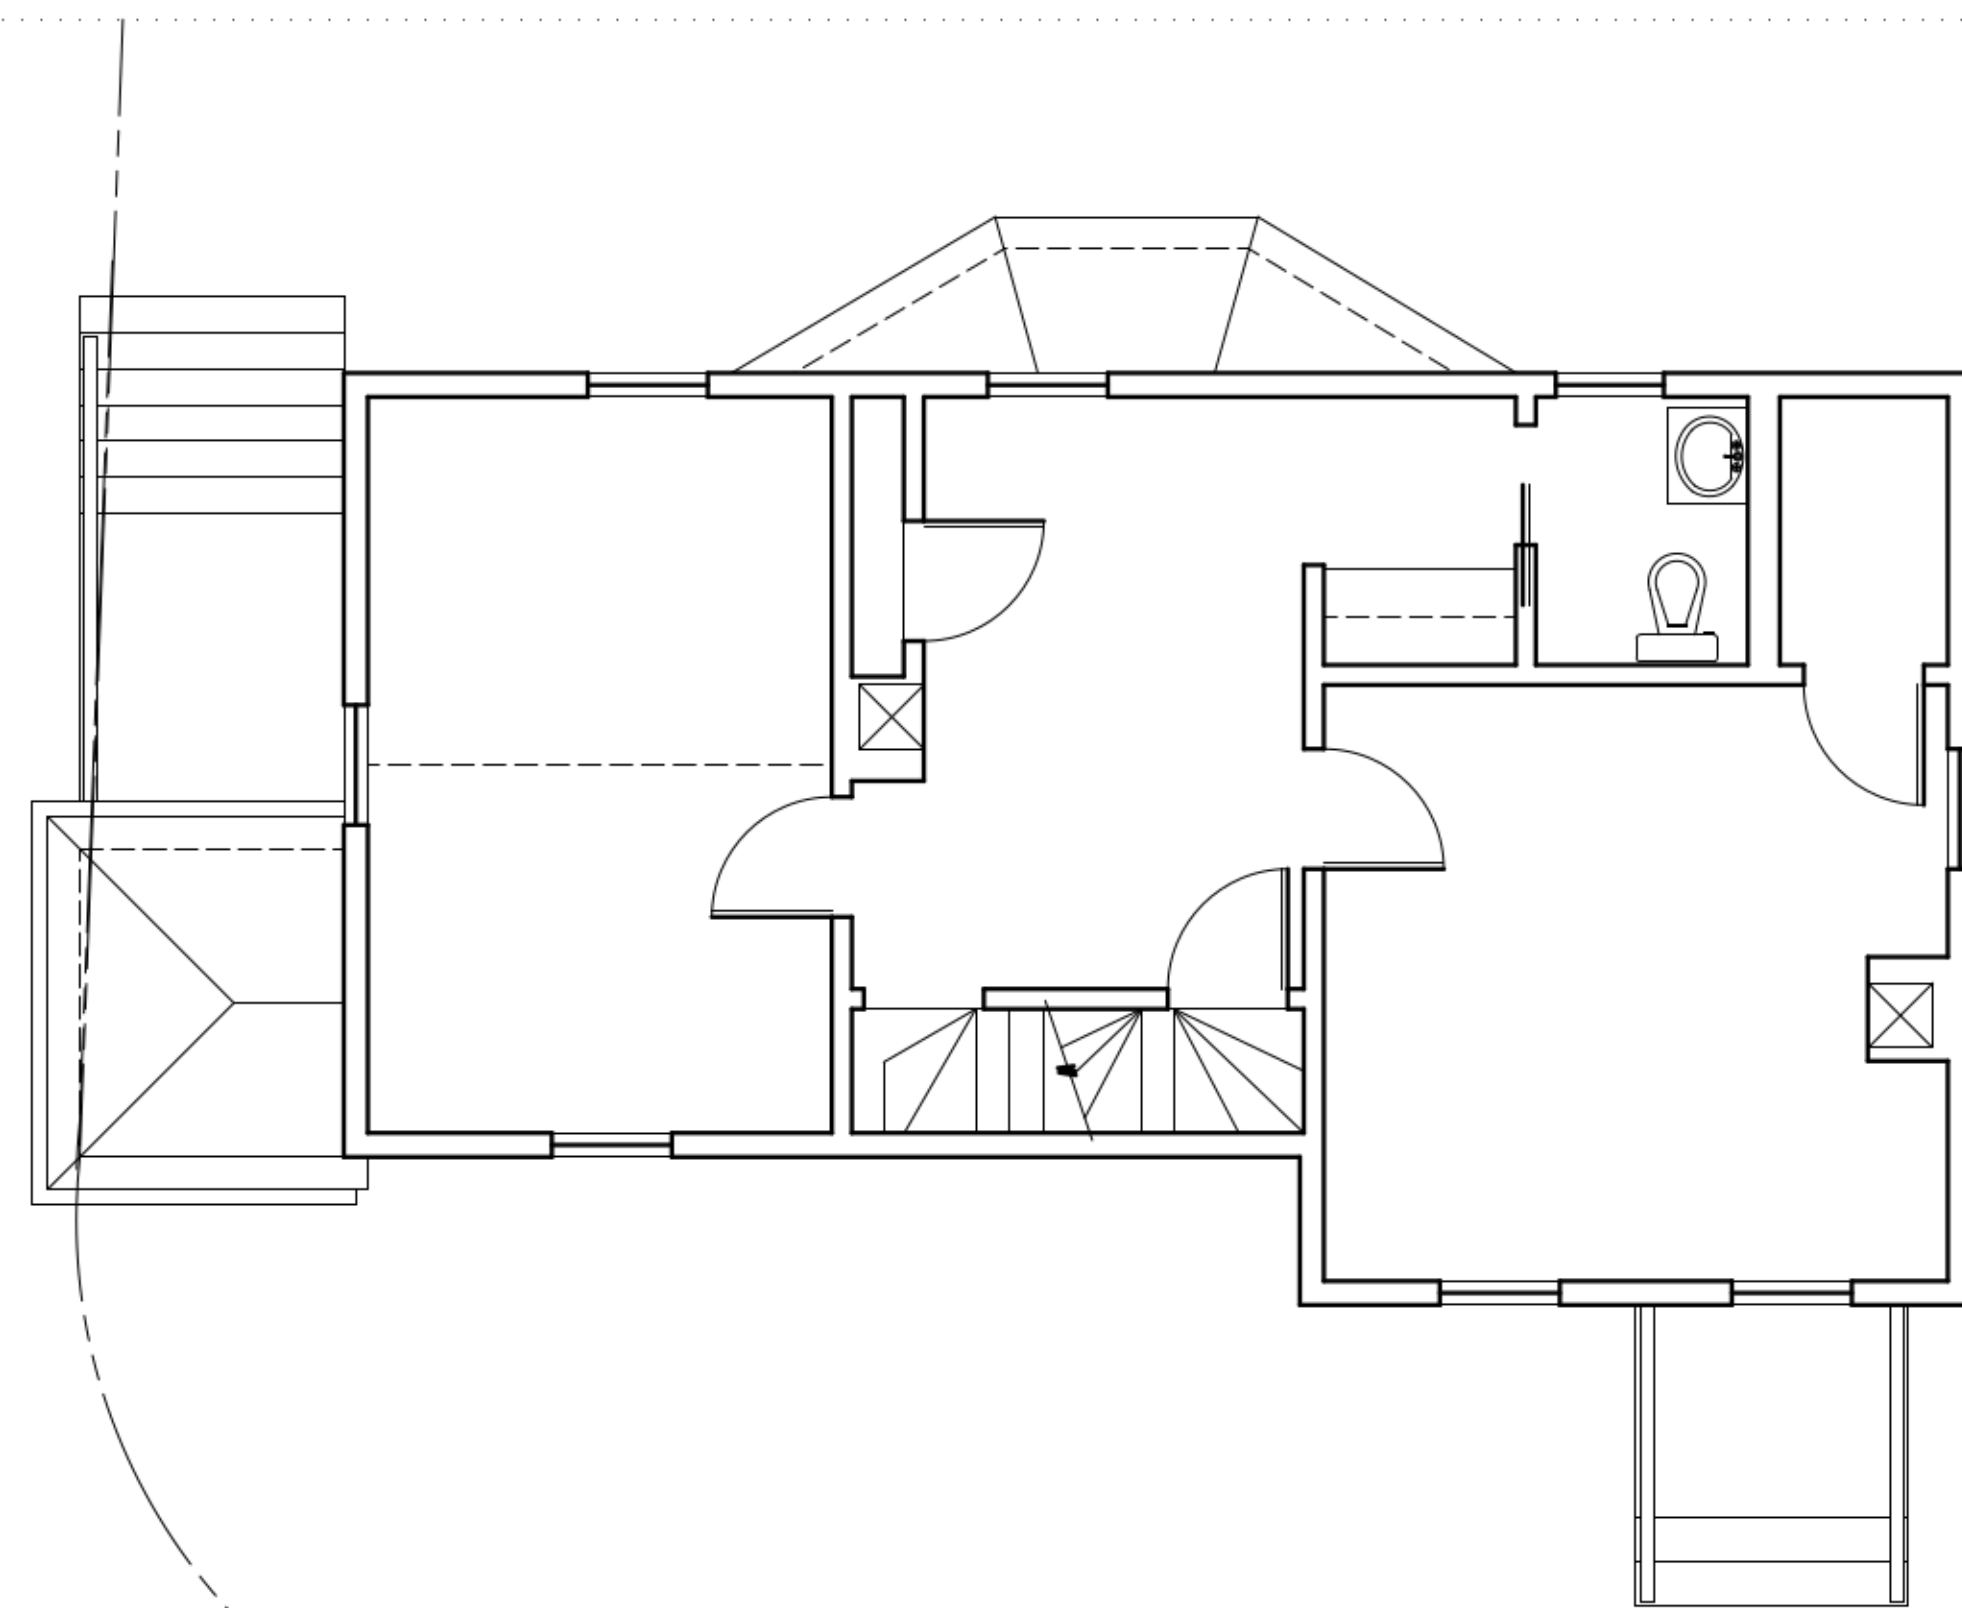

1 Second Floor Plan - Existing Conditions, 1/4" = 1'-0"


Job Number:
Larch 26-001

Date:
02/24/26

No.	Date	Revision	By:
-	-	-	-
-	-	-	-
-	-	-	-
-	-	-	-
-	-	-	-
-	-	-	-
-	-	-	-

Project:
Central Street
Development Project

7 Central Street
Marblehead, Massachusetts

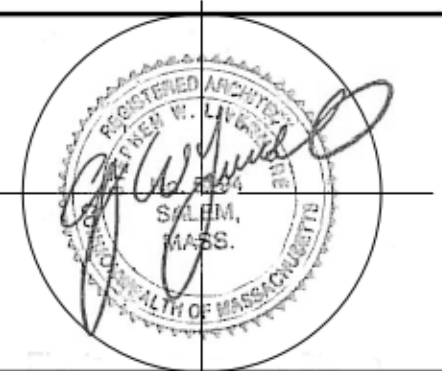


Elevation

Scale:
as noted

Drawing Number:


Ex2.1

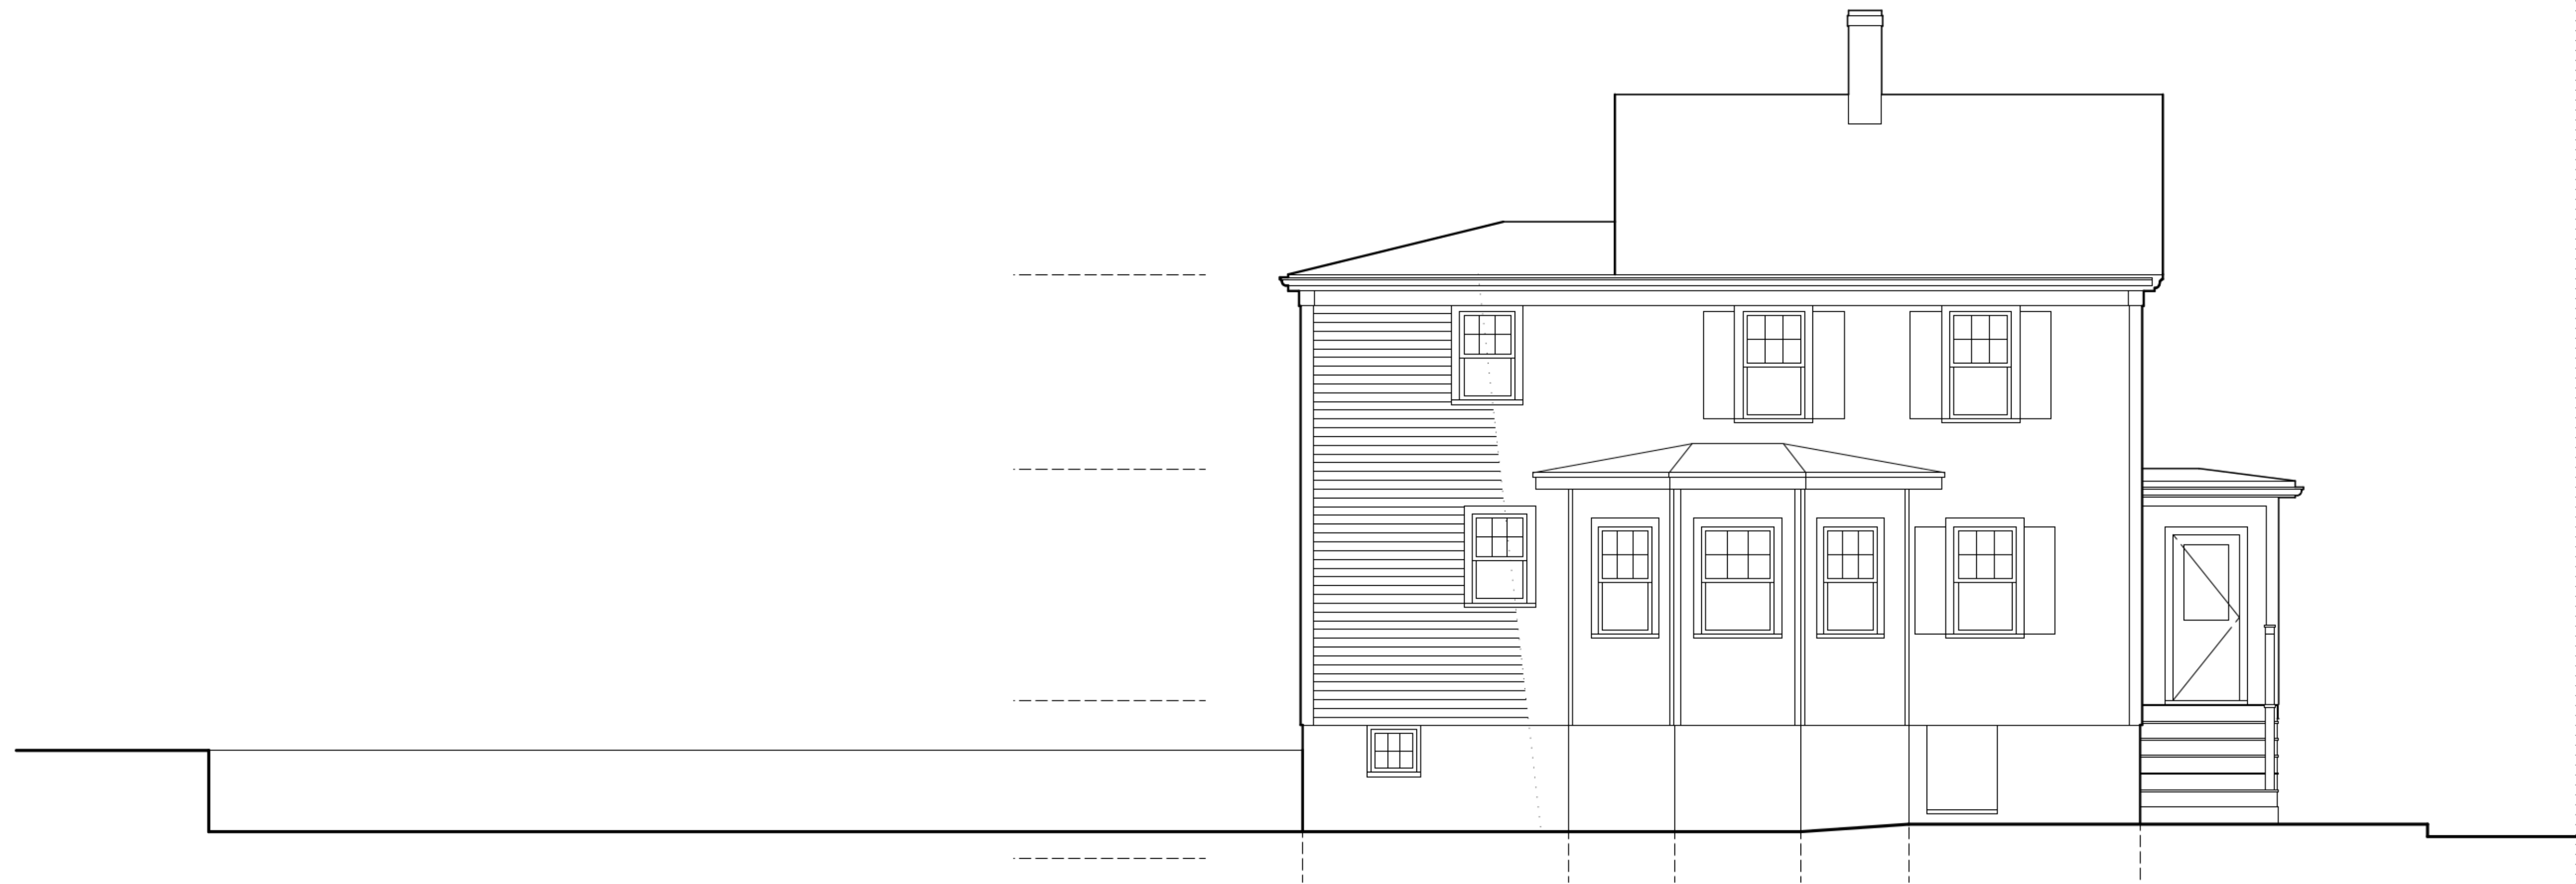


2 Rear Elevation - Existing Conditions, 1/8" = 1'-0"




1 Front Elevation - Existing Conditions, 1/8" = 1'-0"

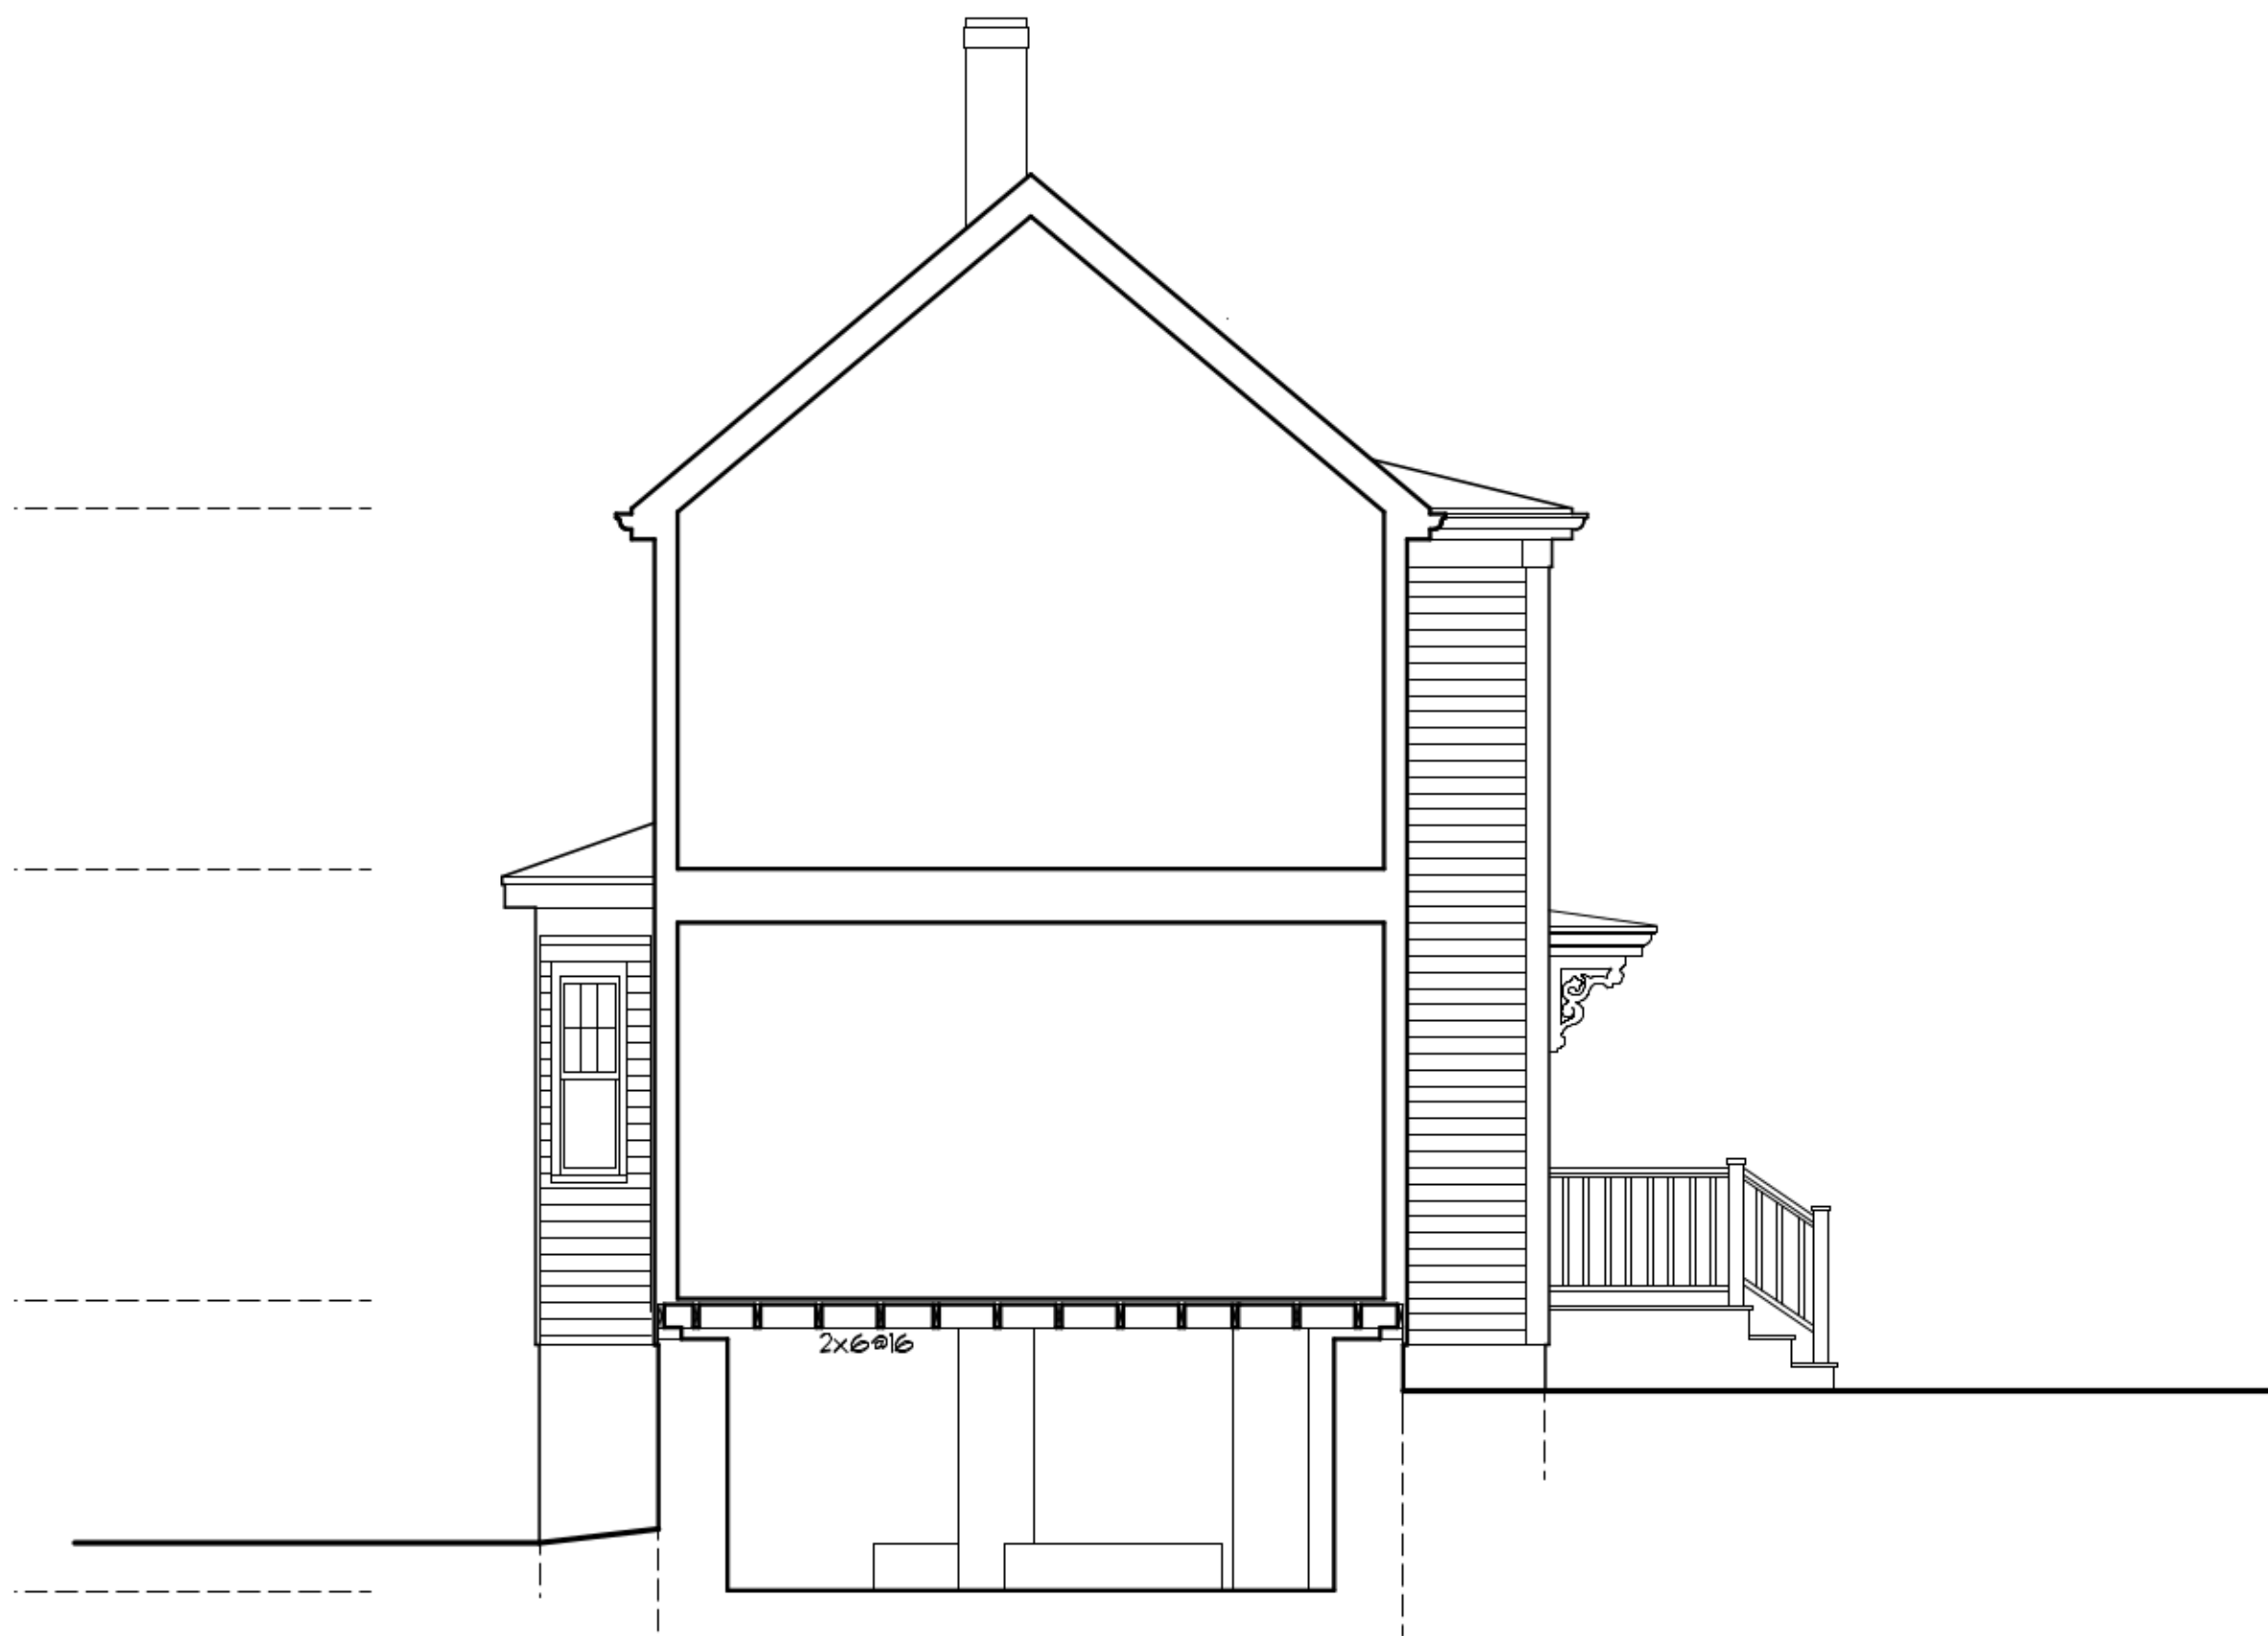


4 Building Section - Existing Conditions, 1/4" = 1'-0"

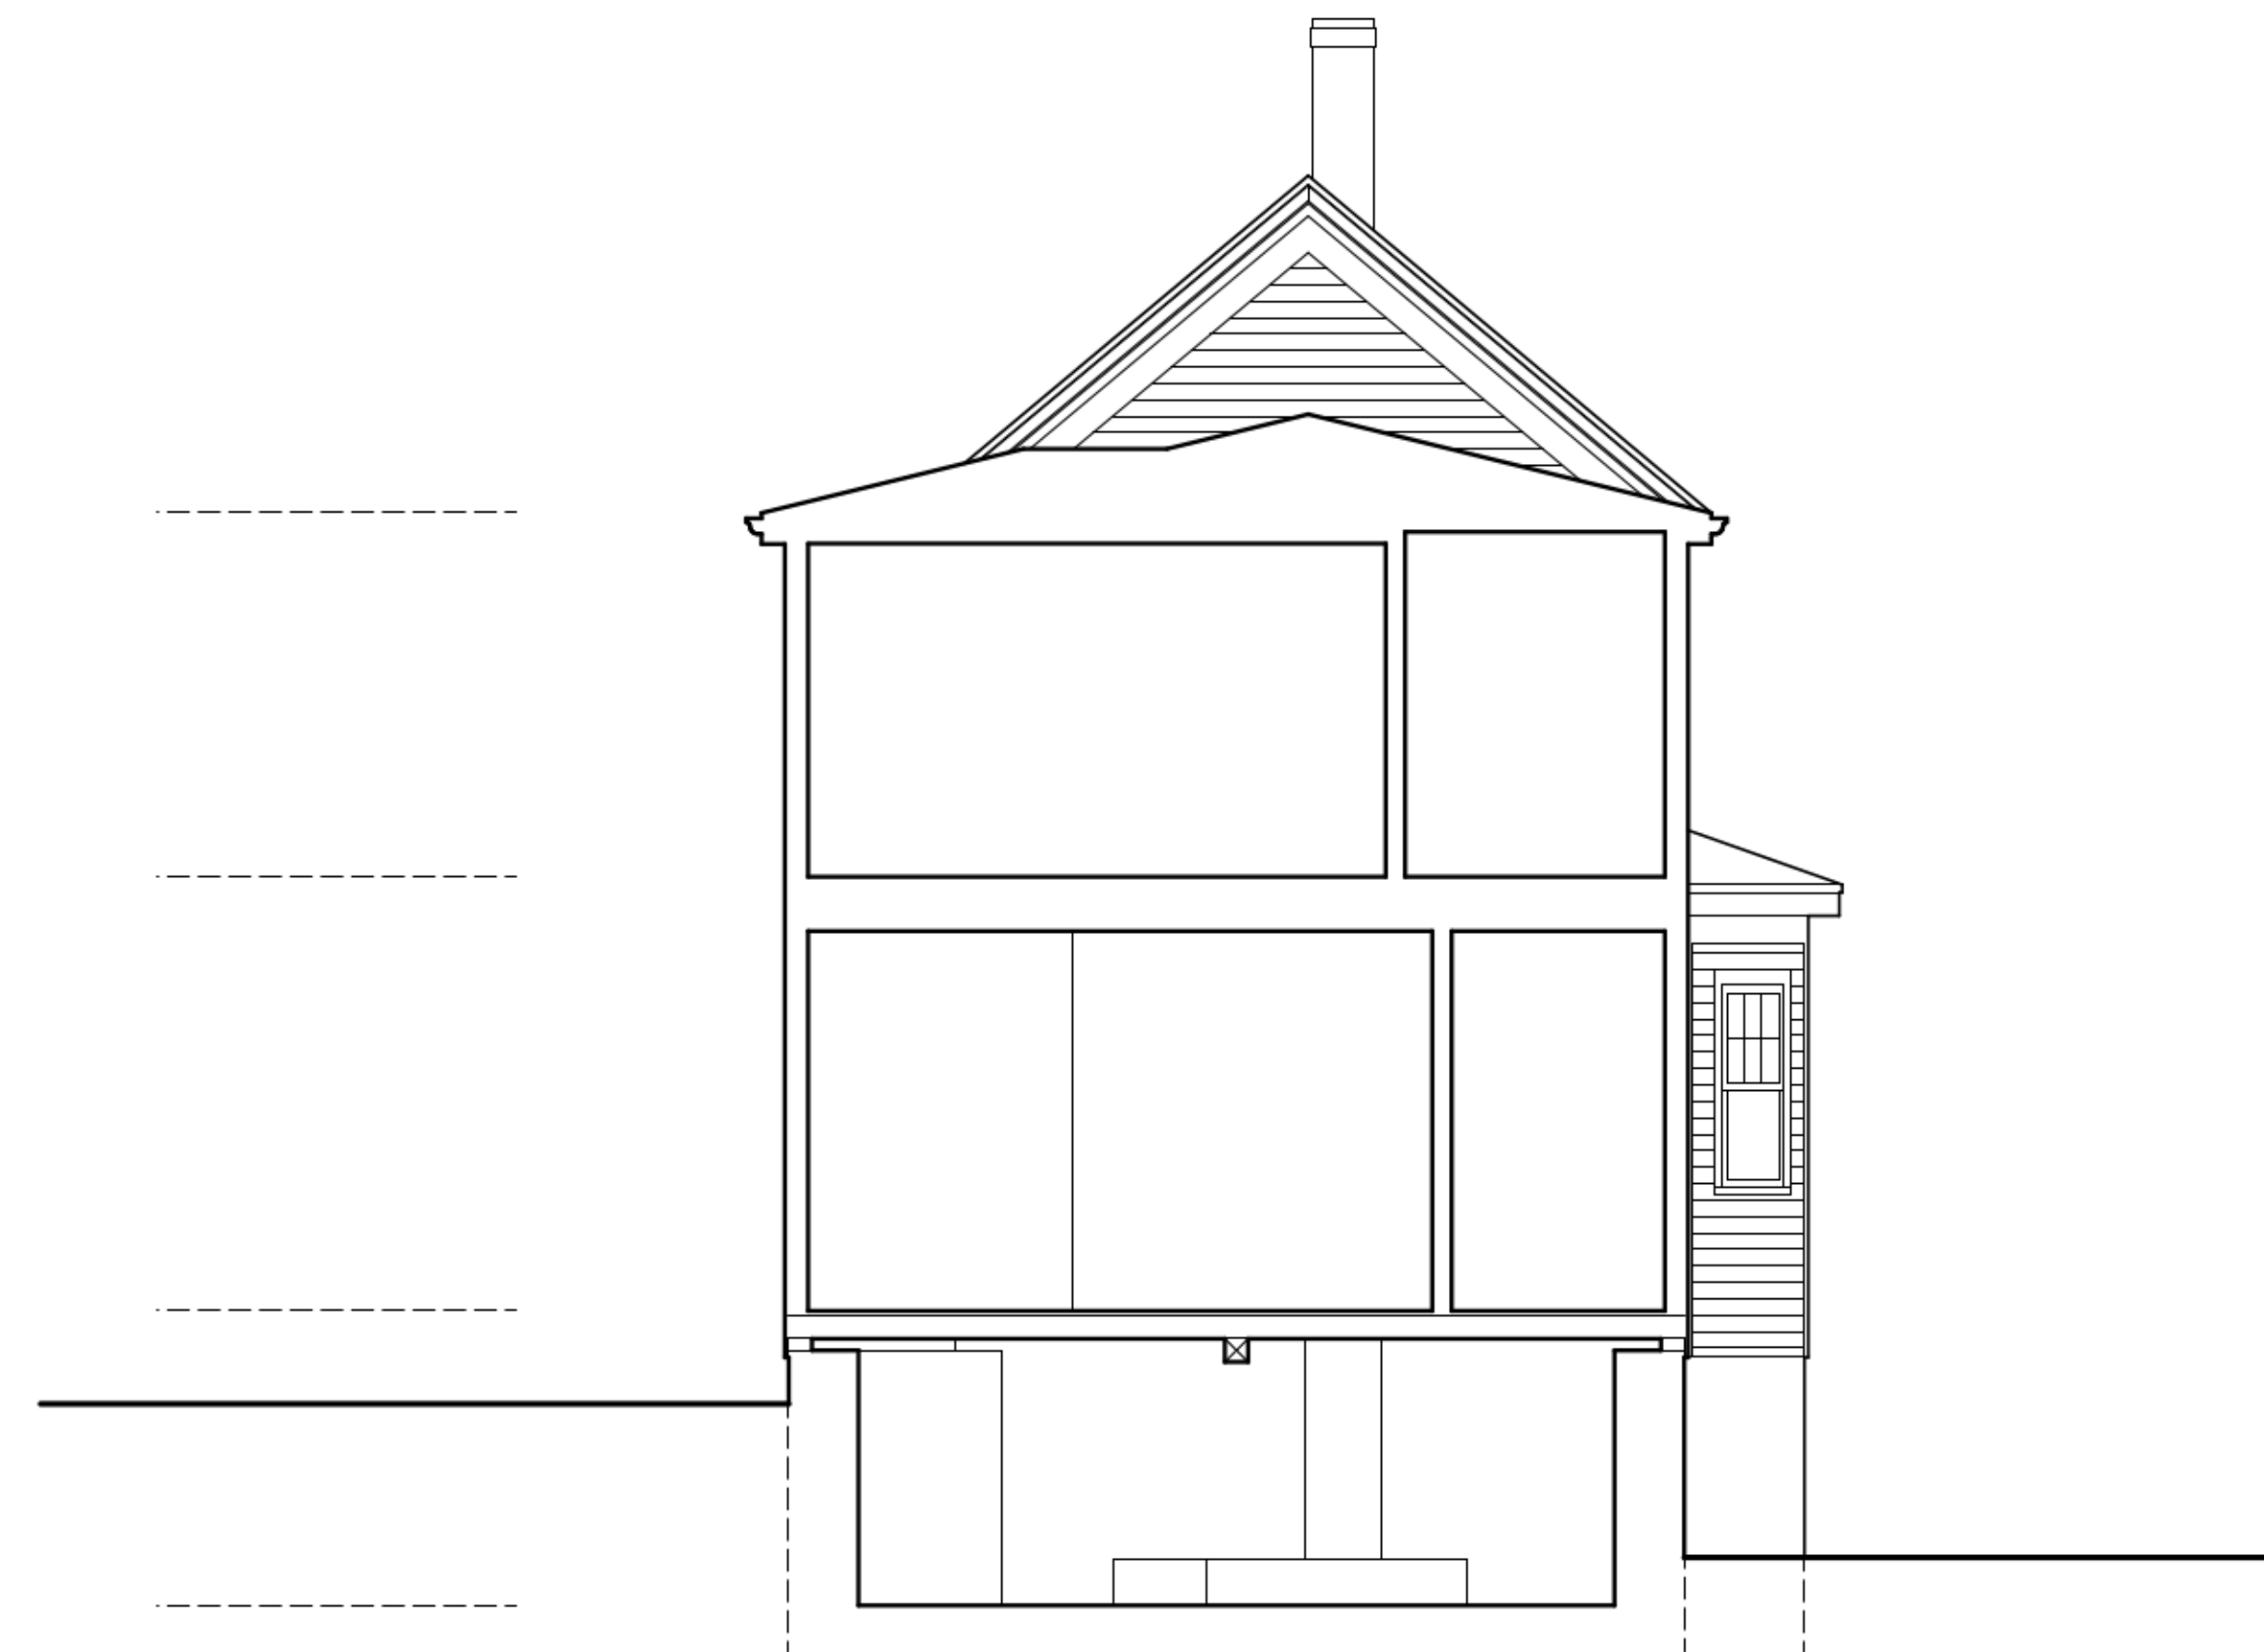


3 Building Section - Existing Conditions, 1/4" = 1'-0"

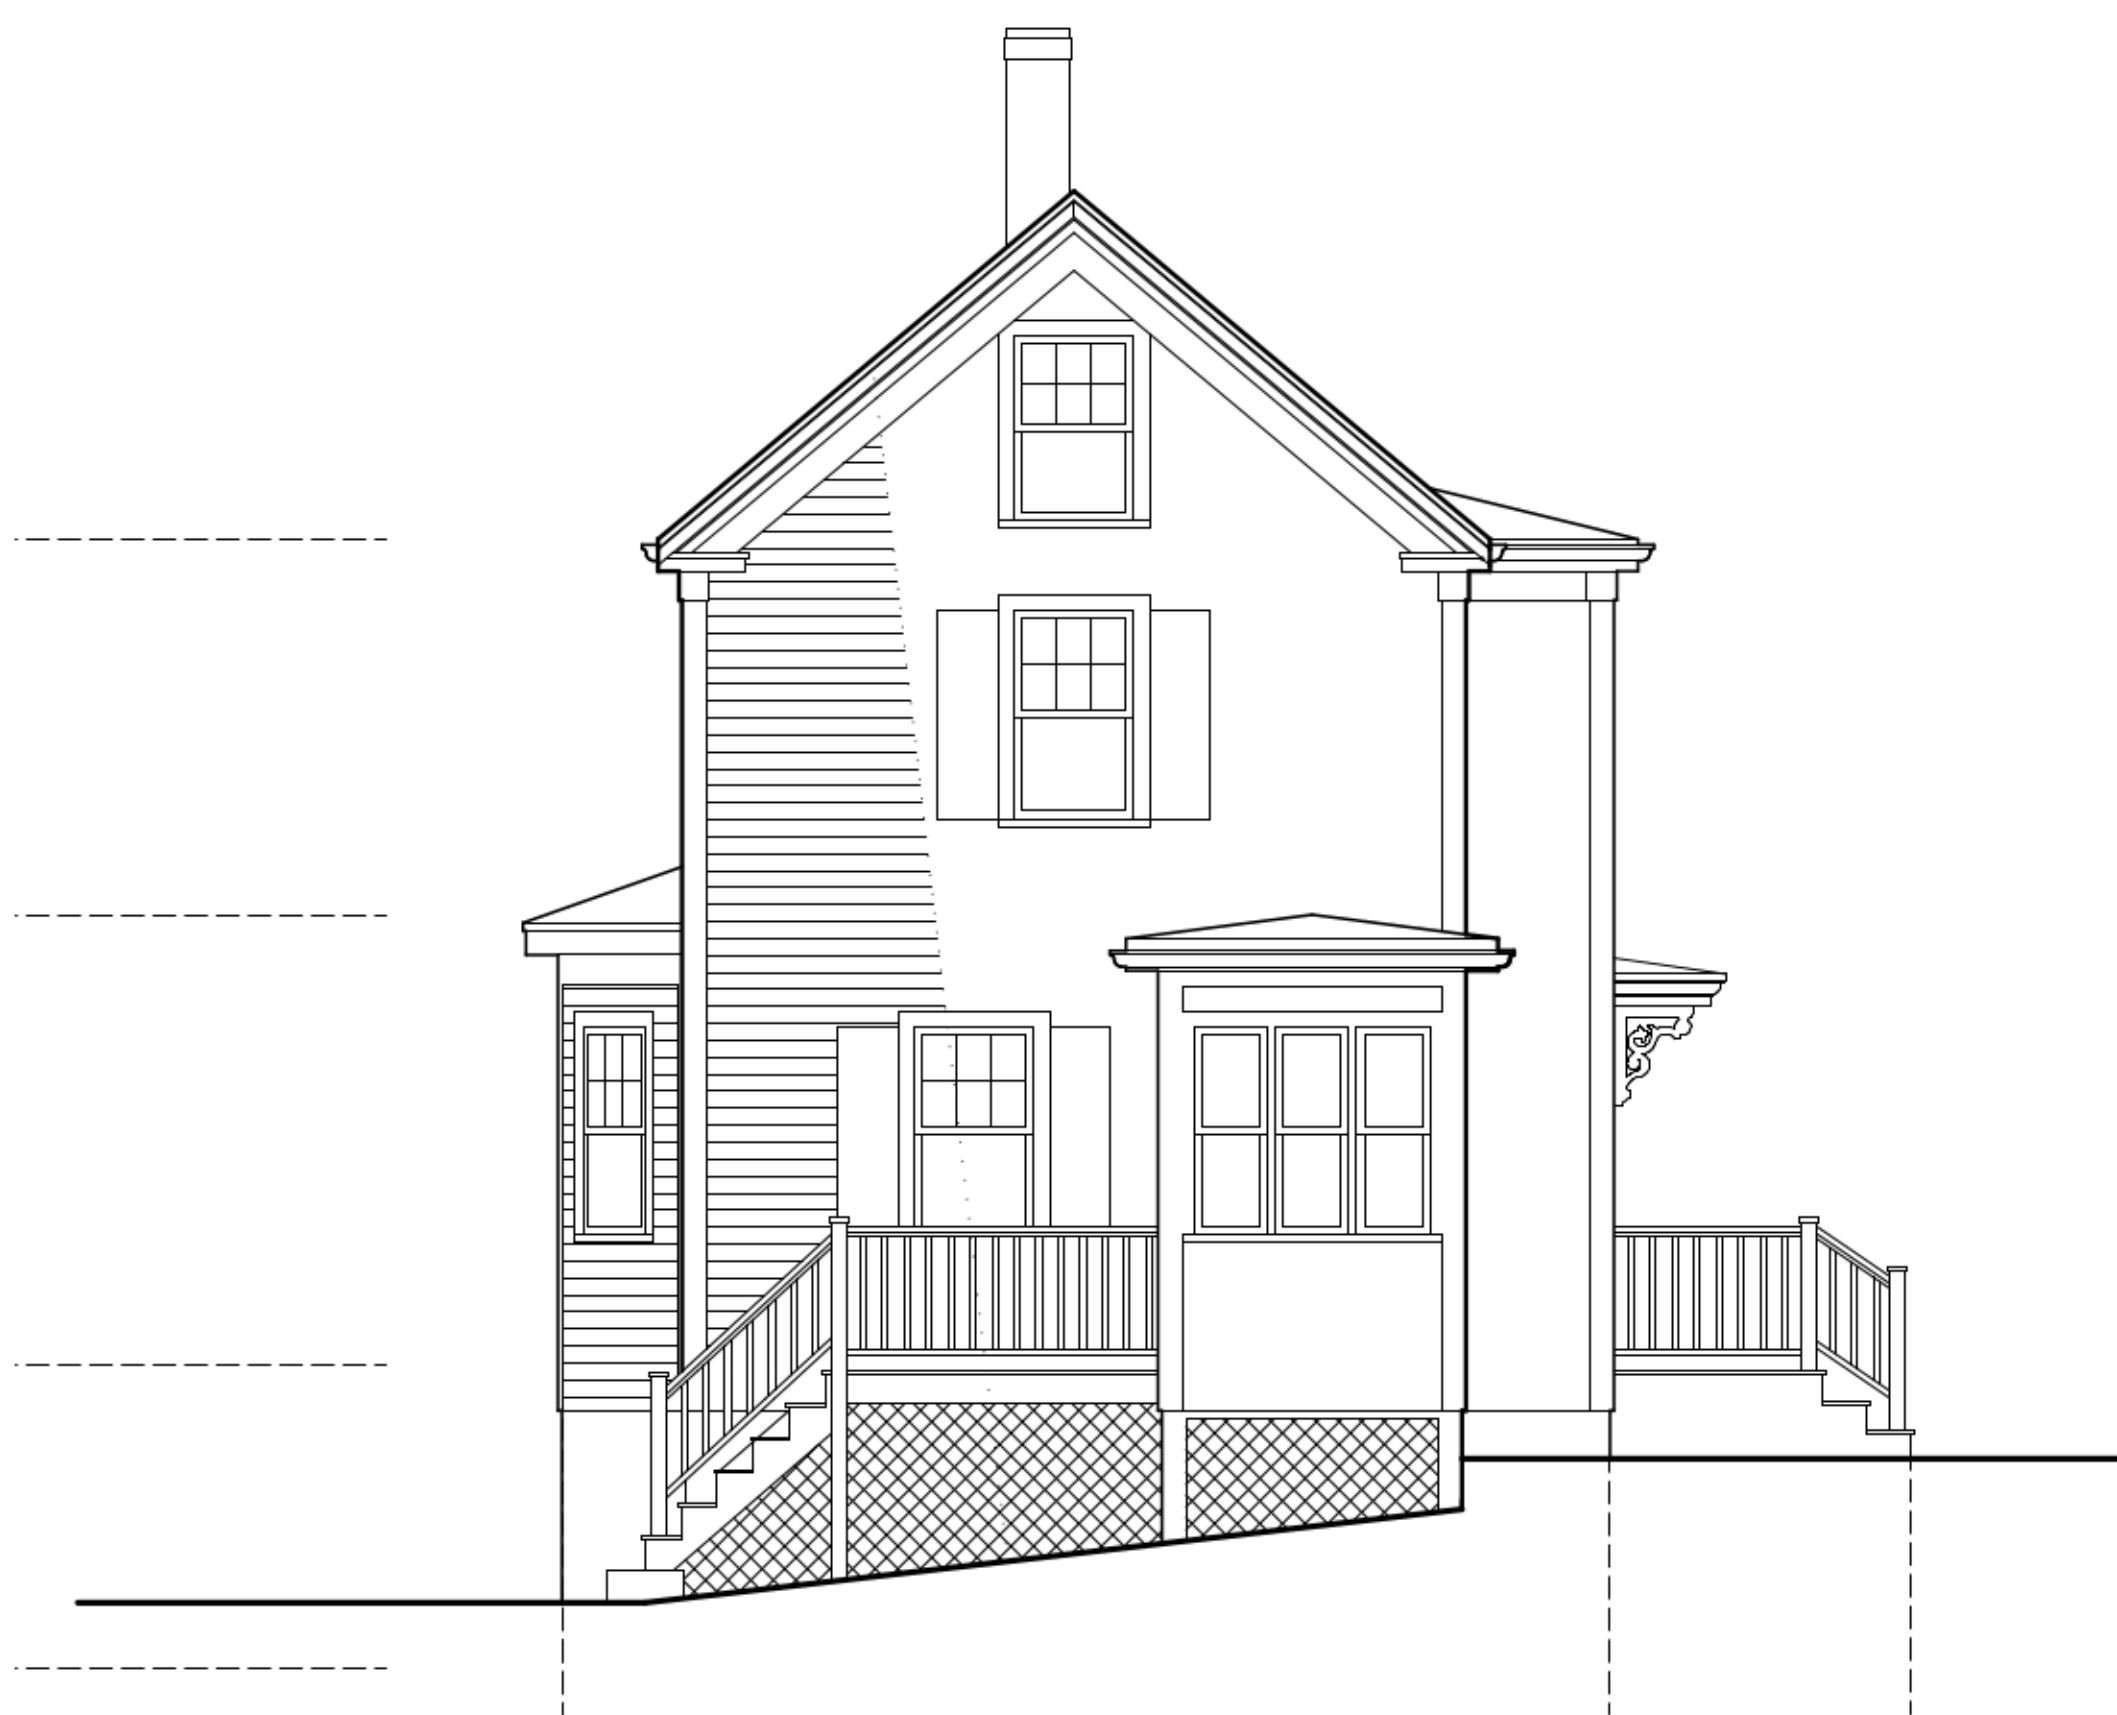


2 Left Side Elevation - Existing Conditions, 1/4" = 1'-0"

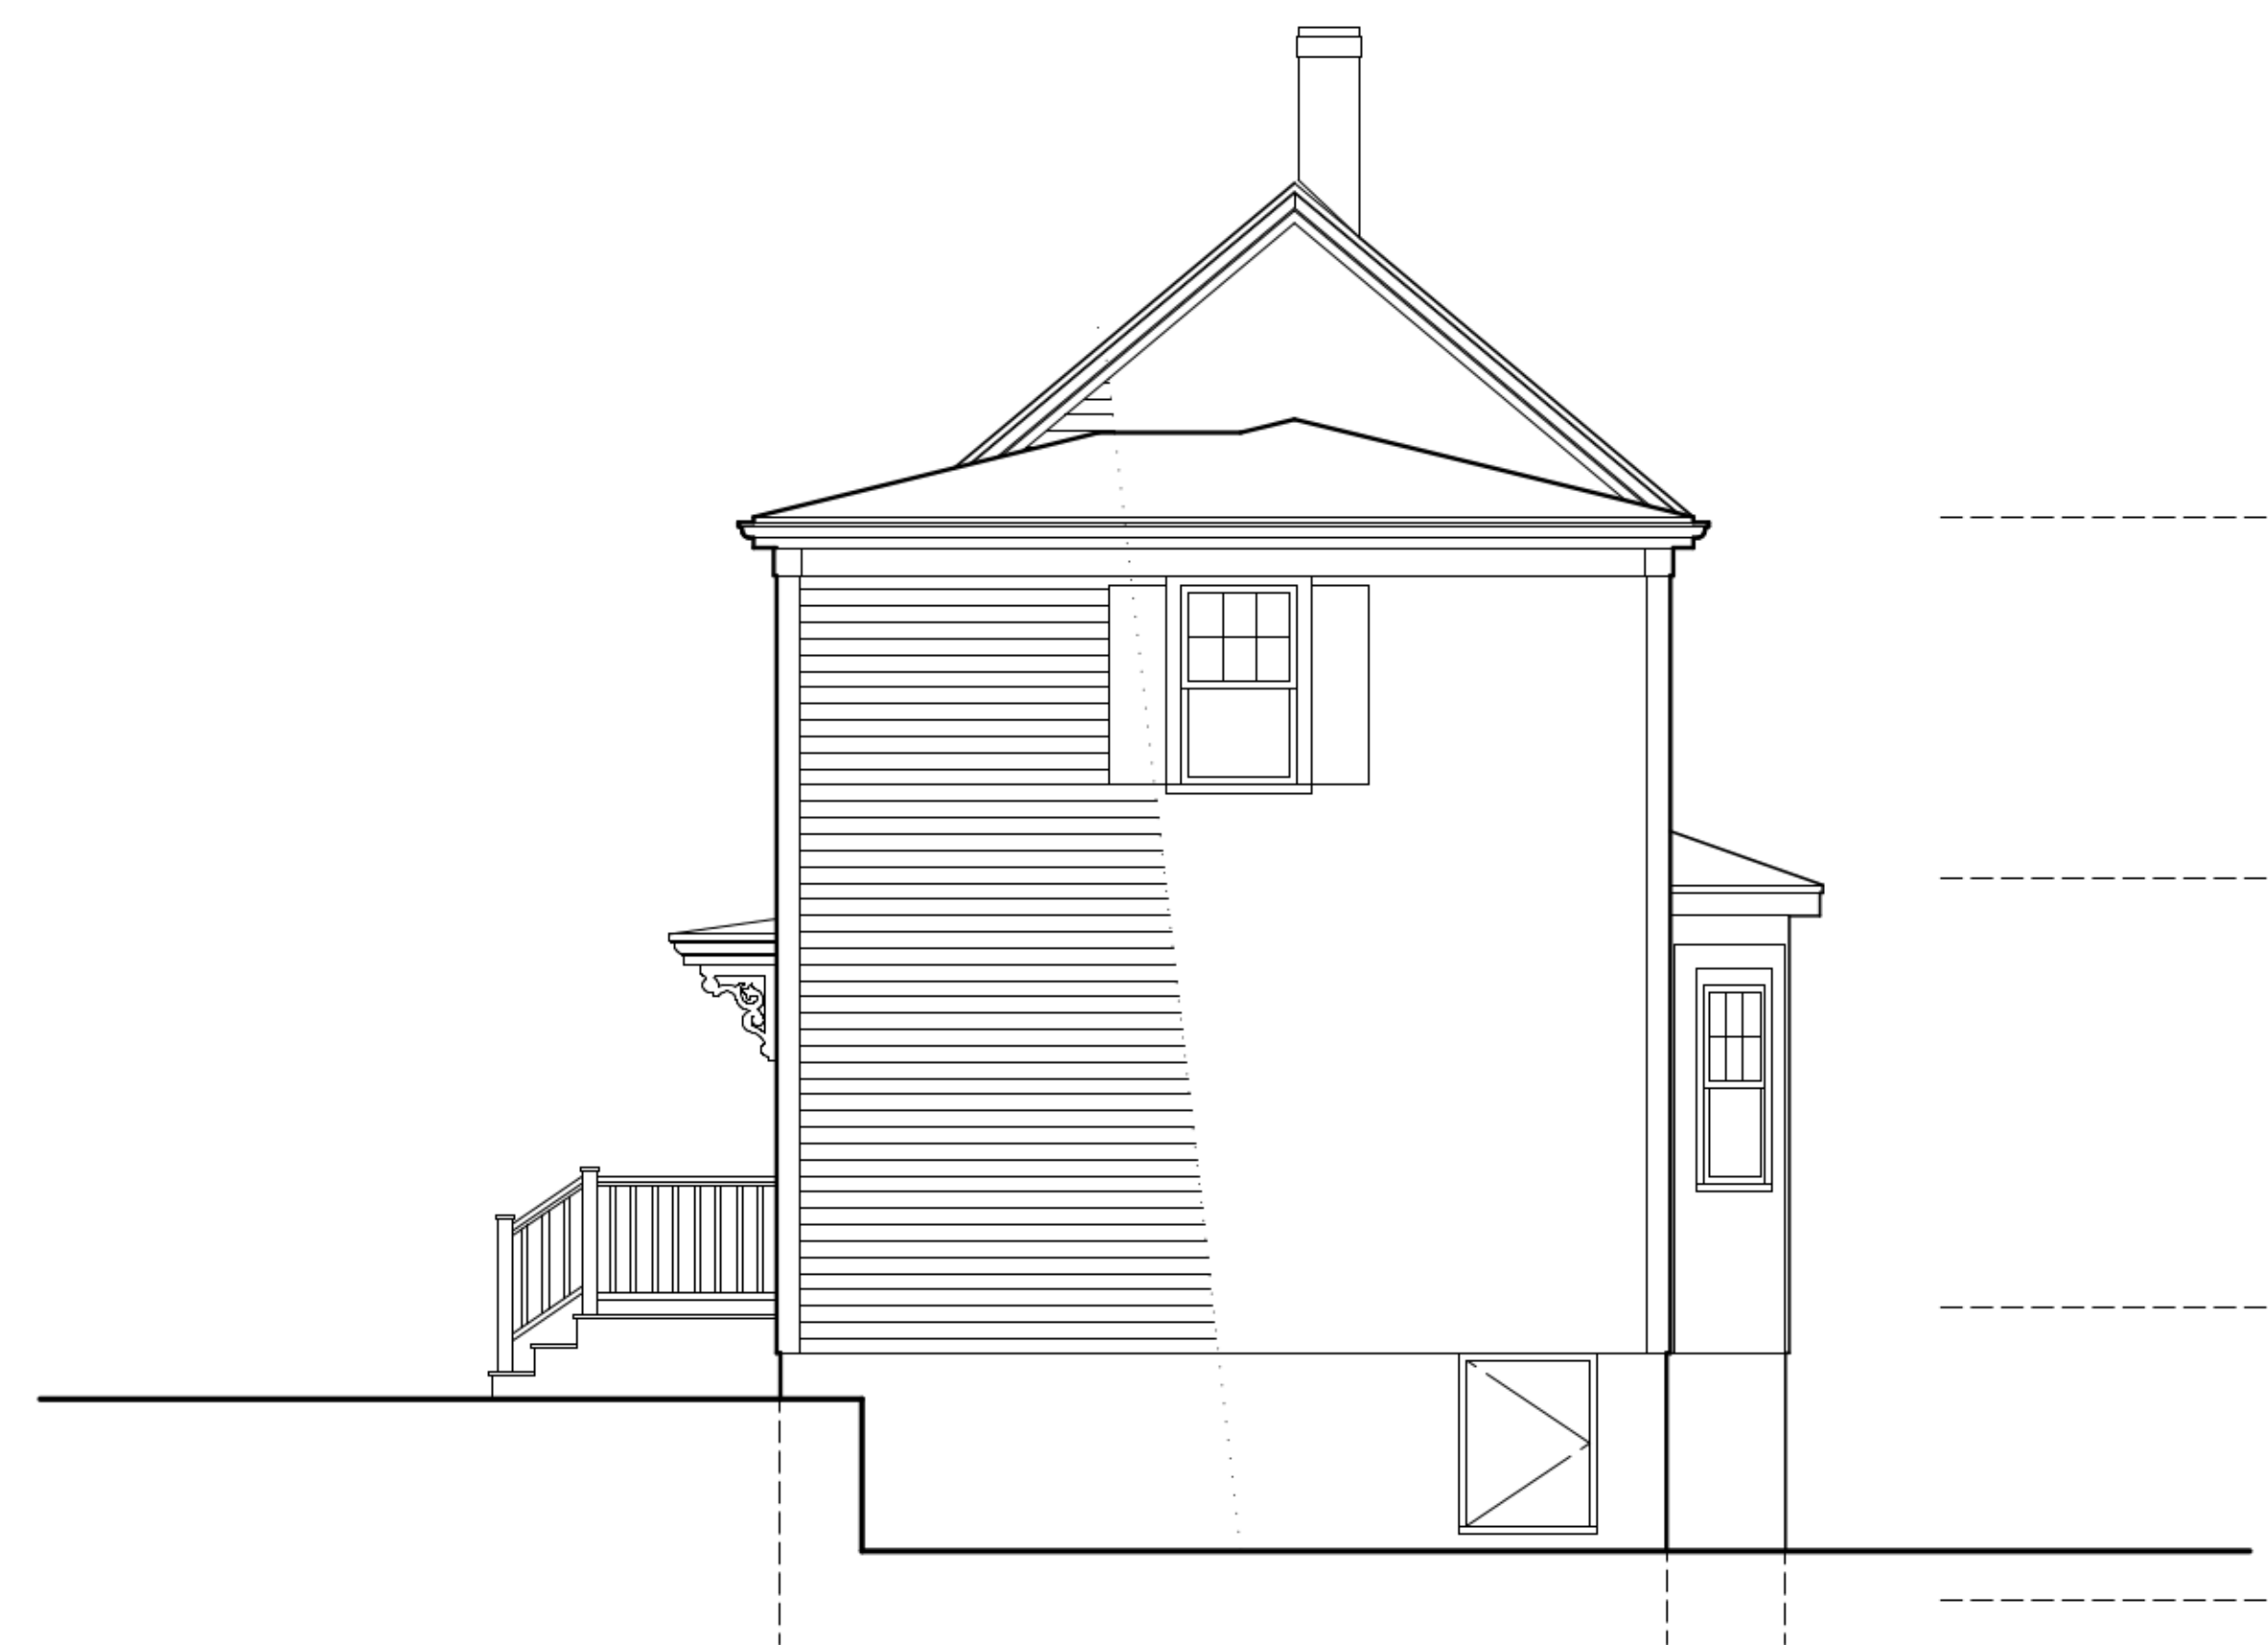

1 Right Side Elevation - Existing Conditions, 1/4" = 1'-0"

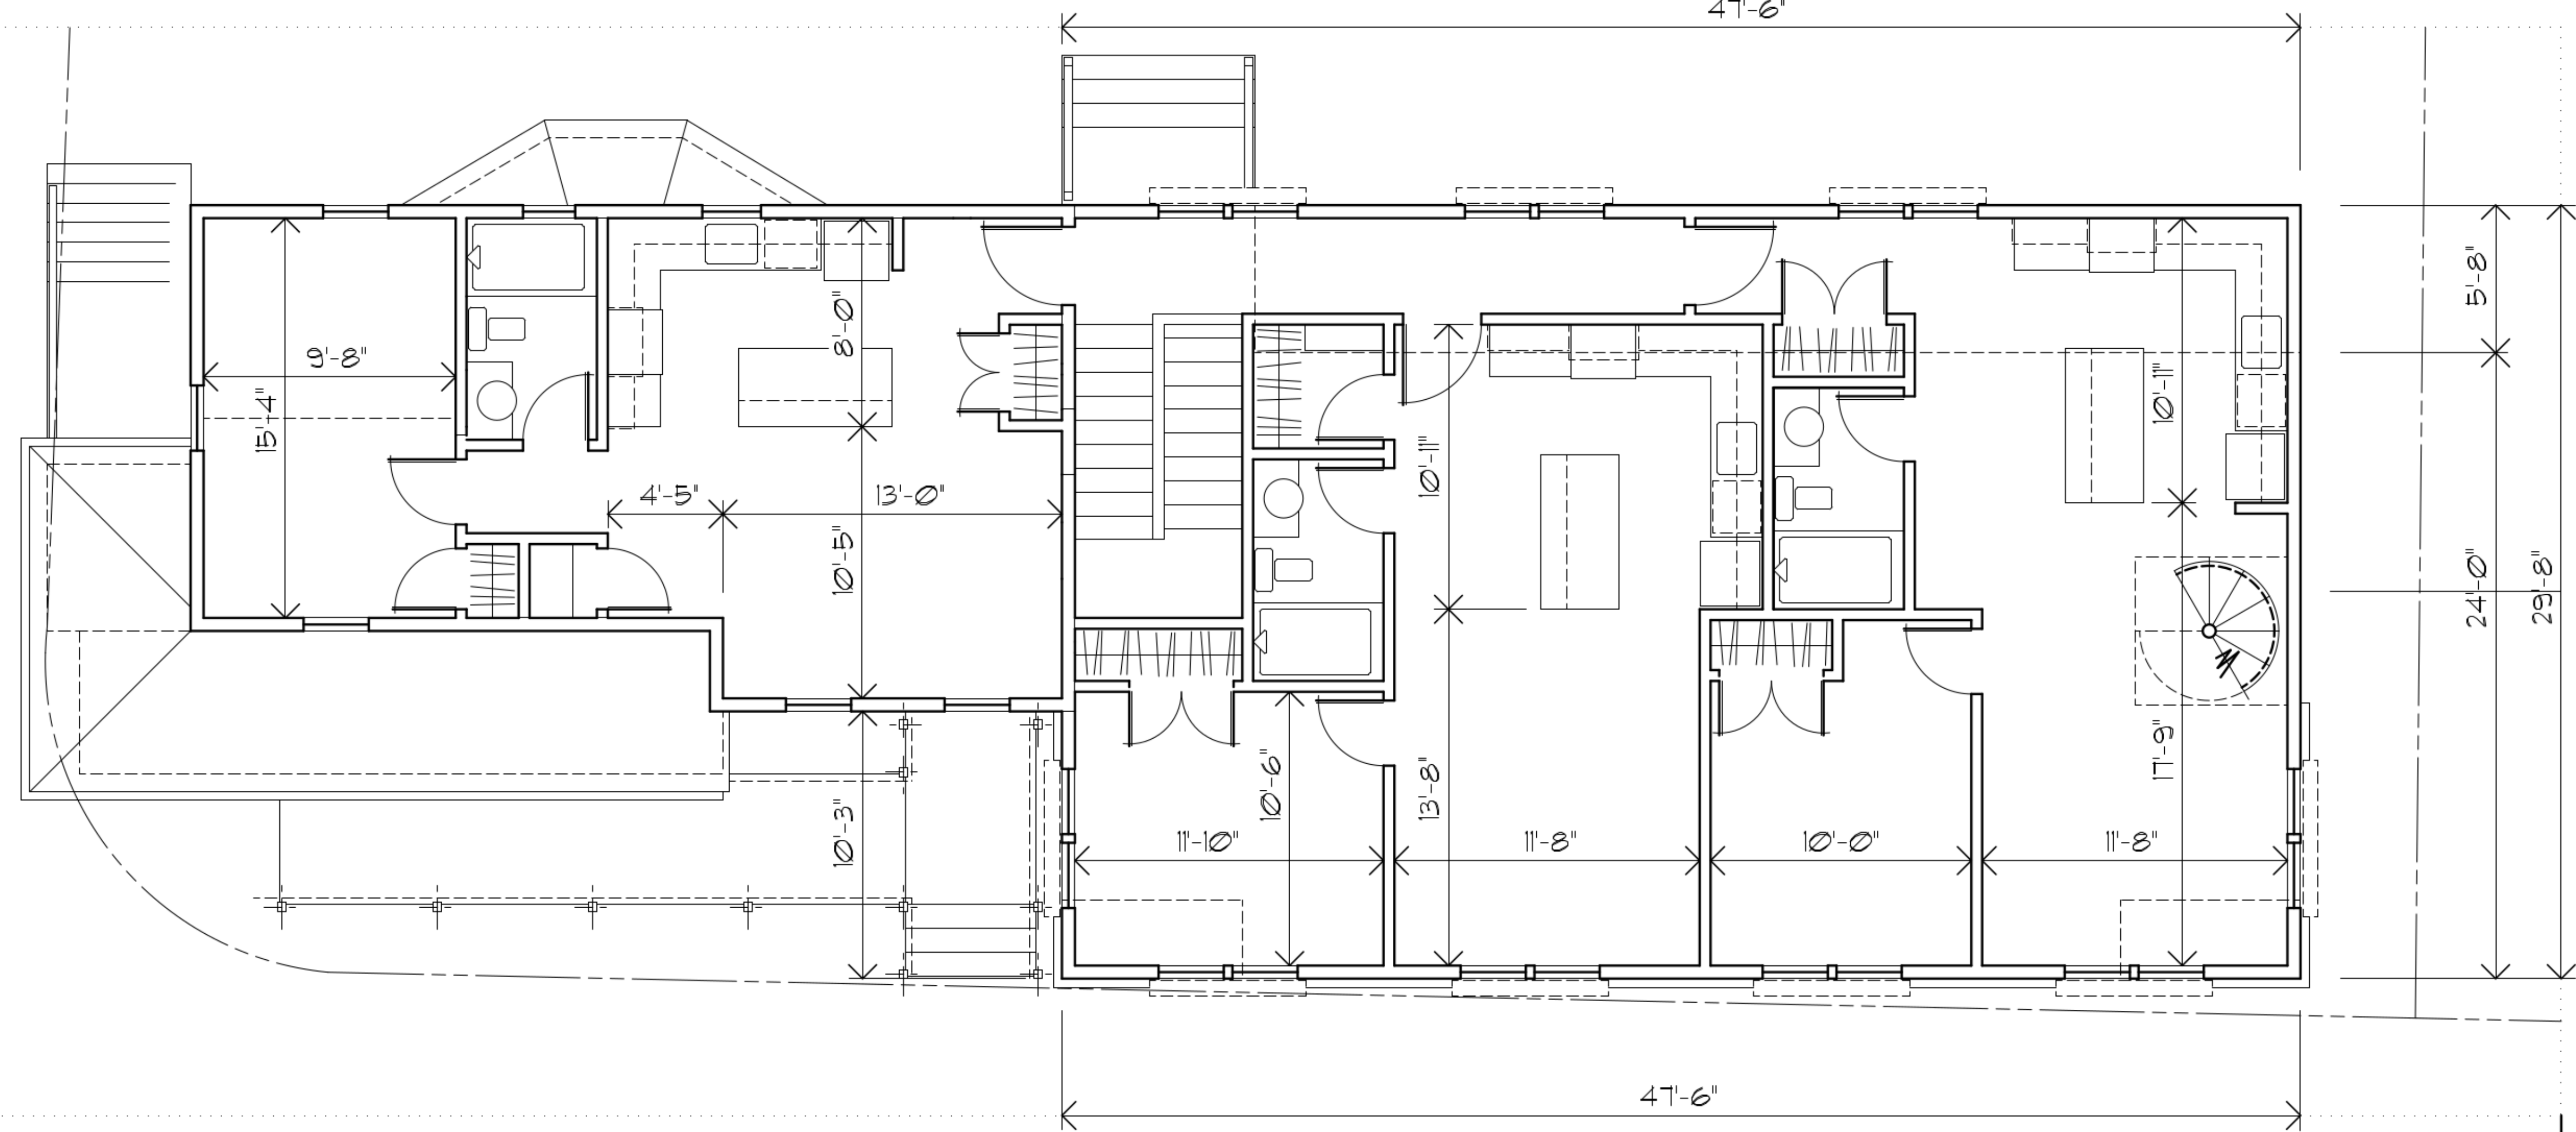

2 Second Floor Plan - Scheme #1, 1/8" = 1'-0"

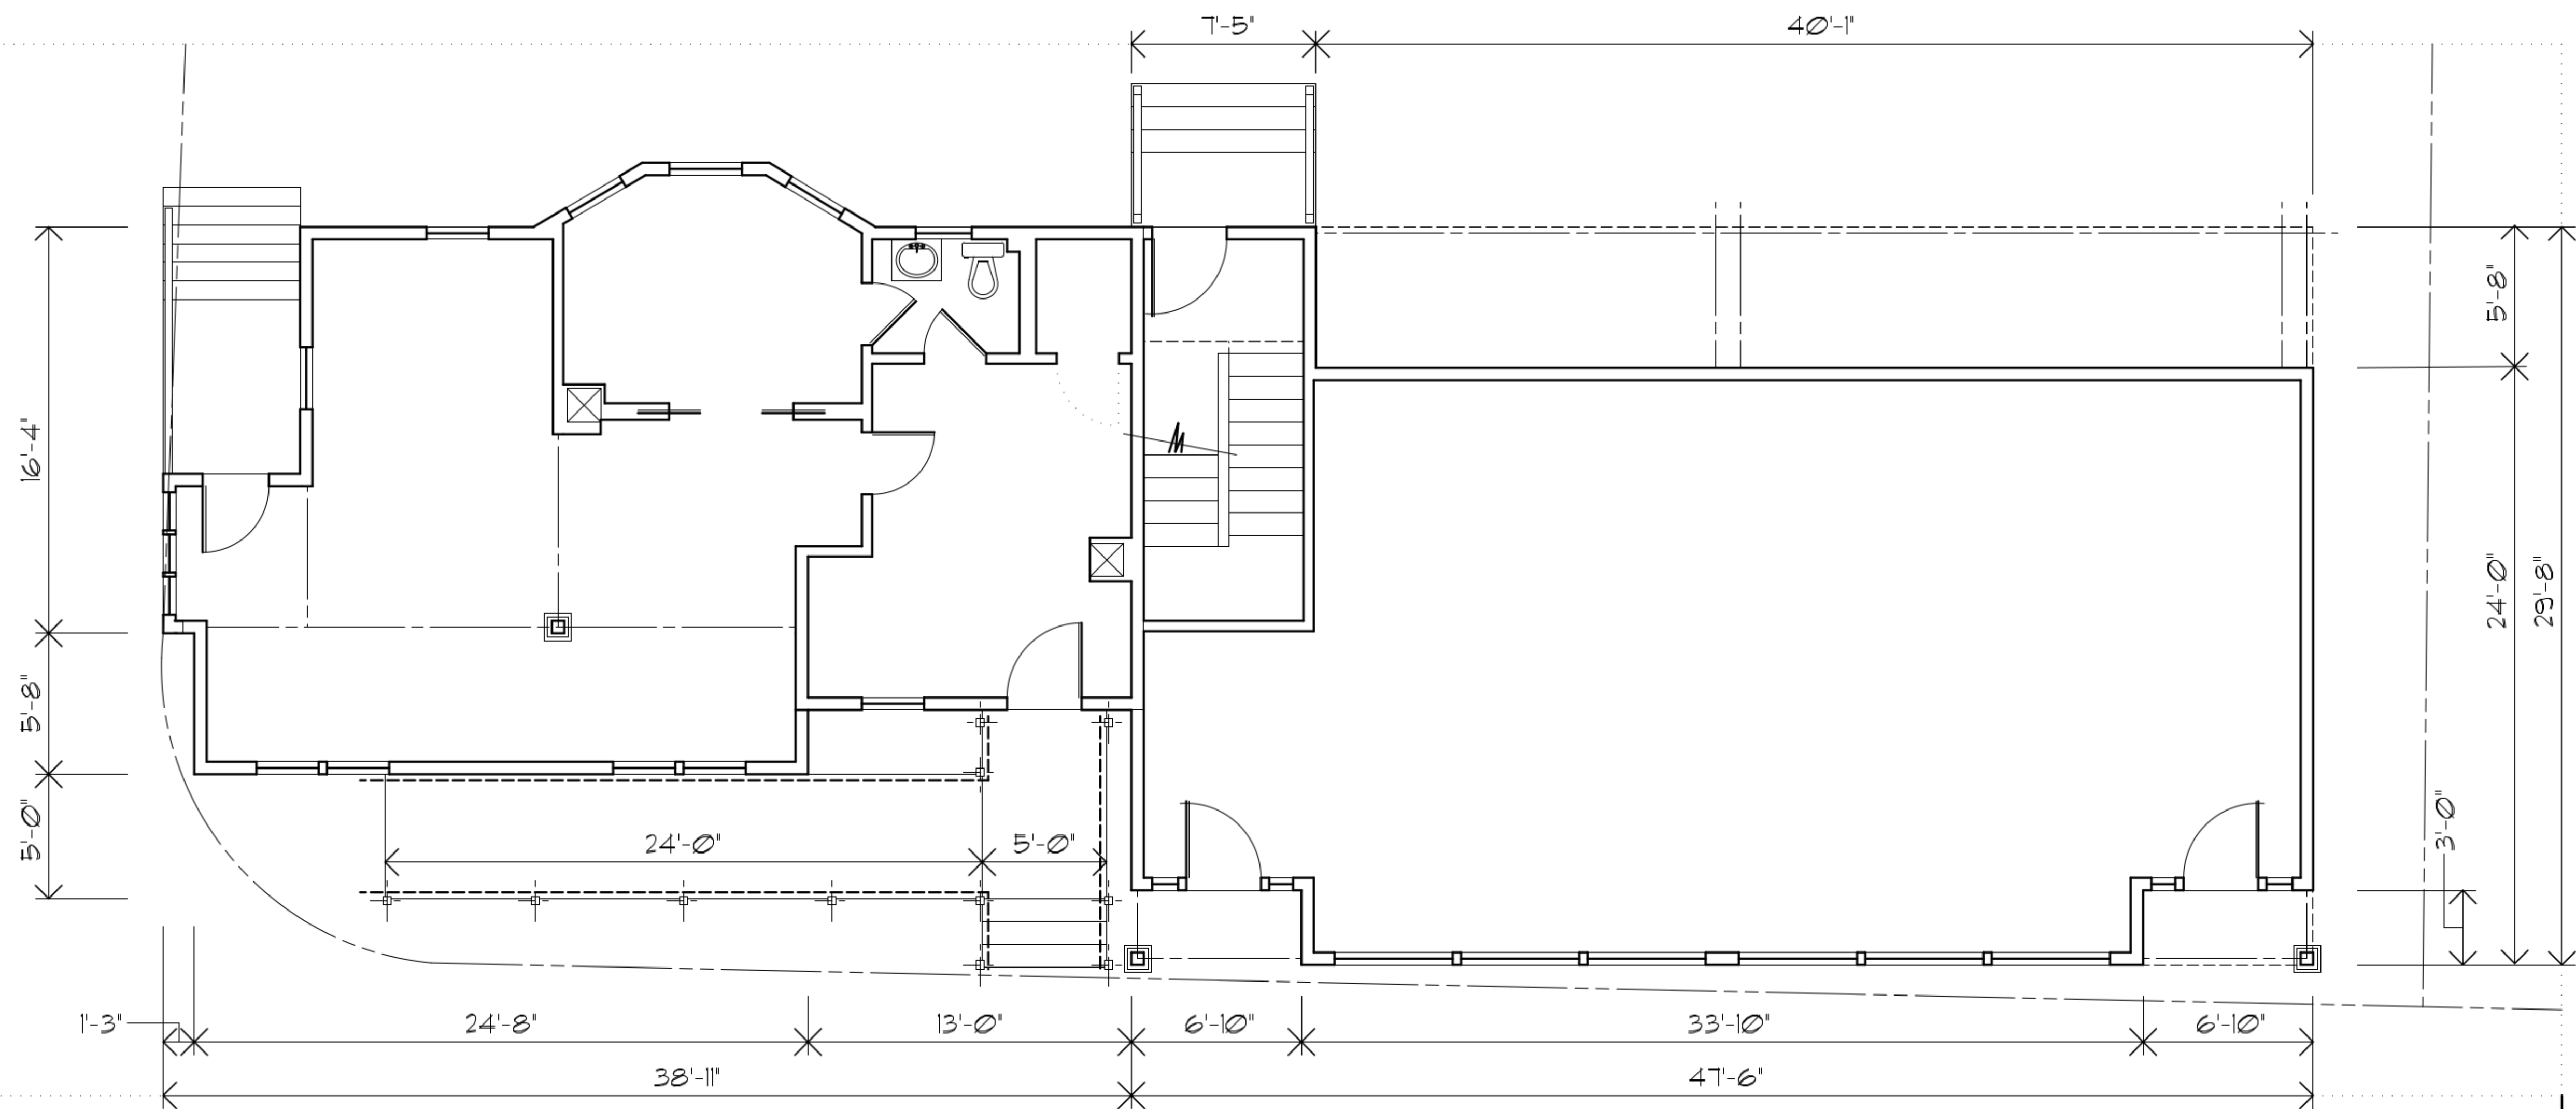

1 First Floor Plan - Scheme #1, 1/4" = 1'-0"

Job Number:
Larch 26-001

Date:
03/06/26

No.	Date	Revision	By:
-	-	-	-
-	-	-	-
-	-	-	-
-	-	-	-
-	-	-	-
-	-	-	-

Project:
Central Street
Development Project

1 Central Street
Marblehead, Massachusetts




Third Floor Plan

Scale:
as noted

Drawing Number:

A1.2

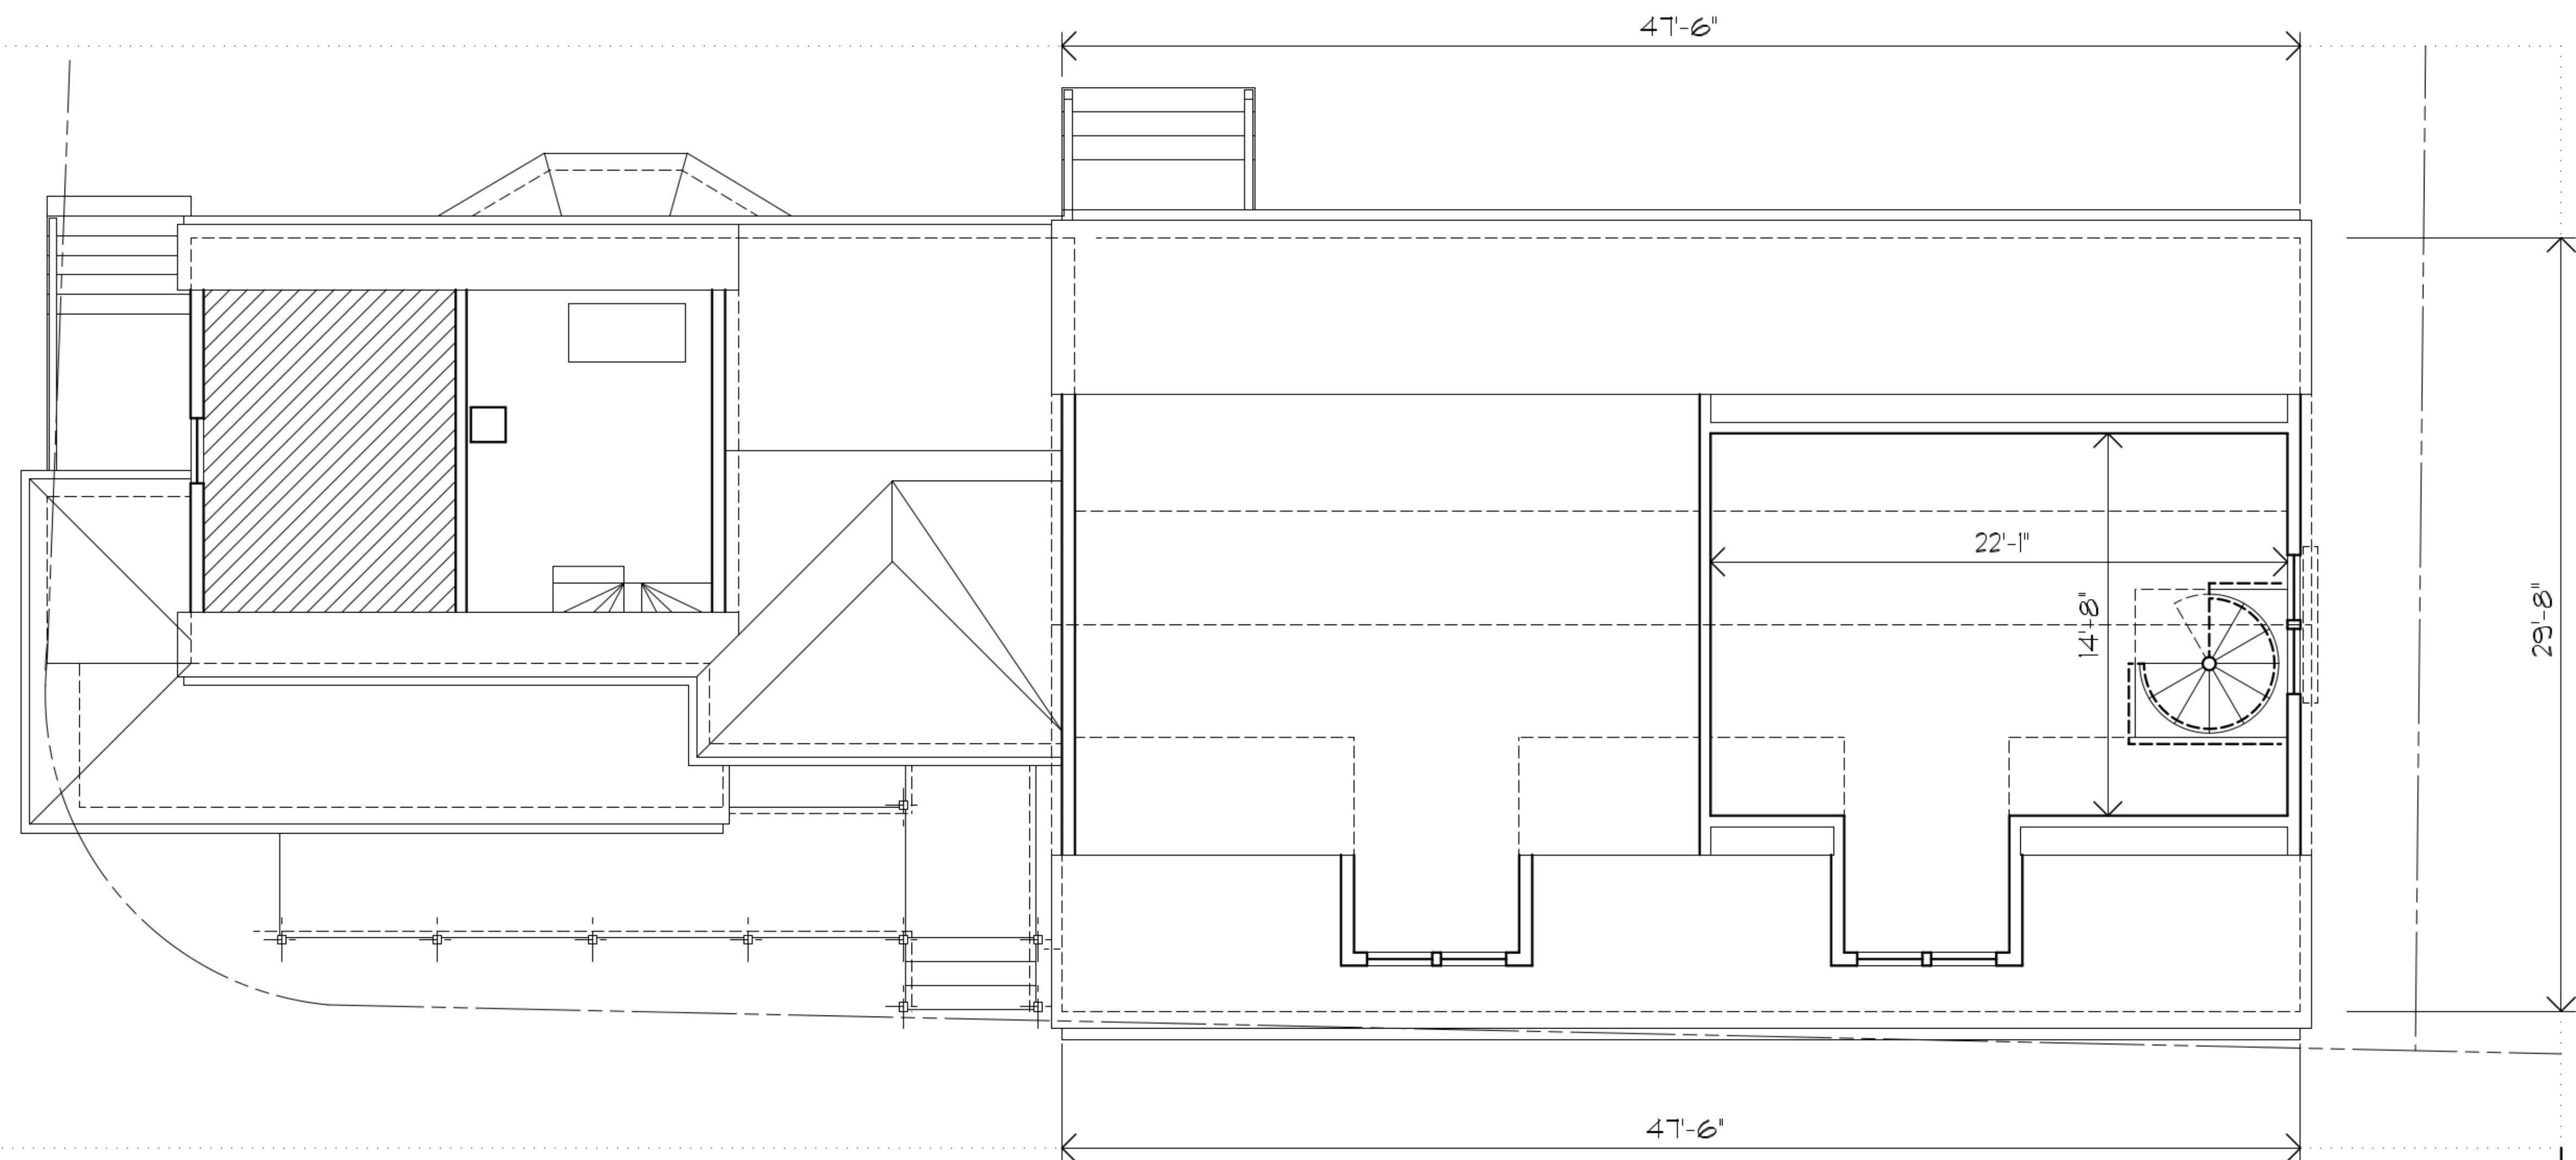

1 Third Floor Plan - Scheme #1, 1/4" = 1'-0"

(978) 828-4006
livdev61@gmail.com

Consultants:

Job Number:
Larch 26-001

Date:
02/24/26

No.	Date	Revision	By:
1	03/06/26	Elevation and Changes	

1 03/06/26 Elevation and Changes

Project:
Central Street
Development Project

1 Central Street
Marblehead, Massachusetts




Elevations

Scale:
as noted

Drawing Number:

A2.1

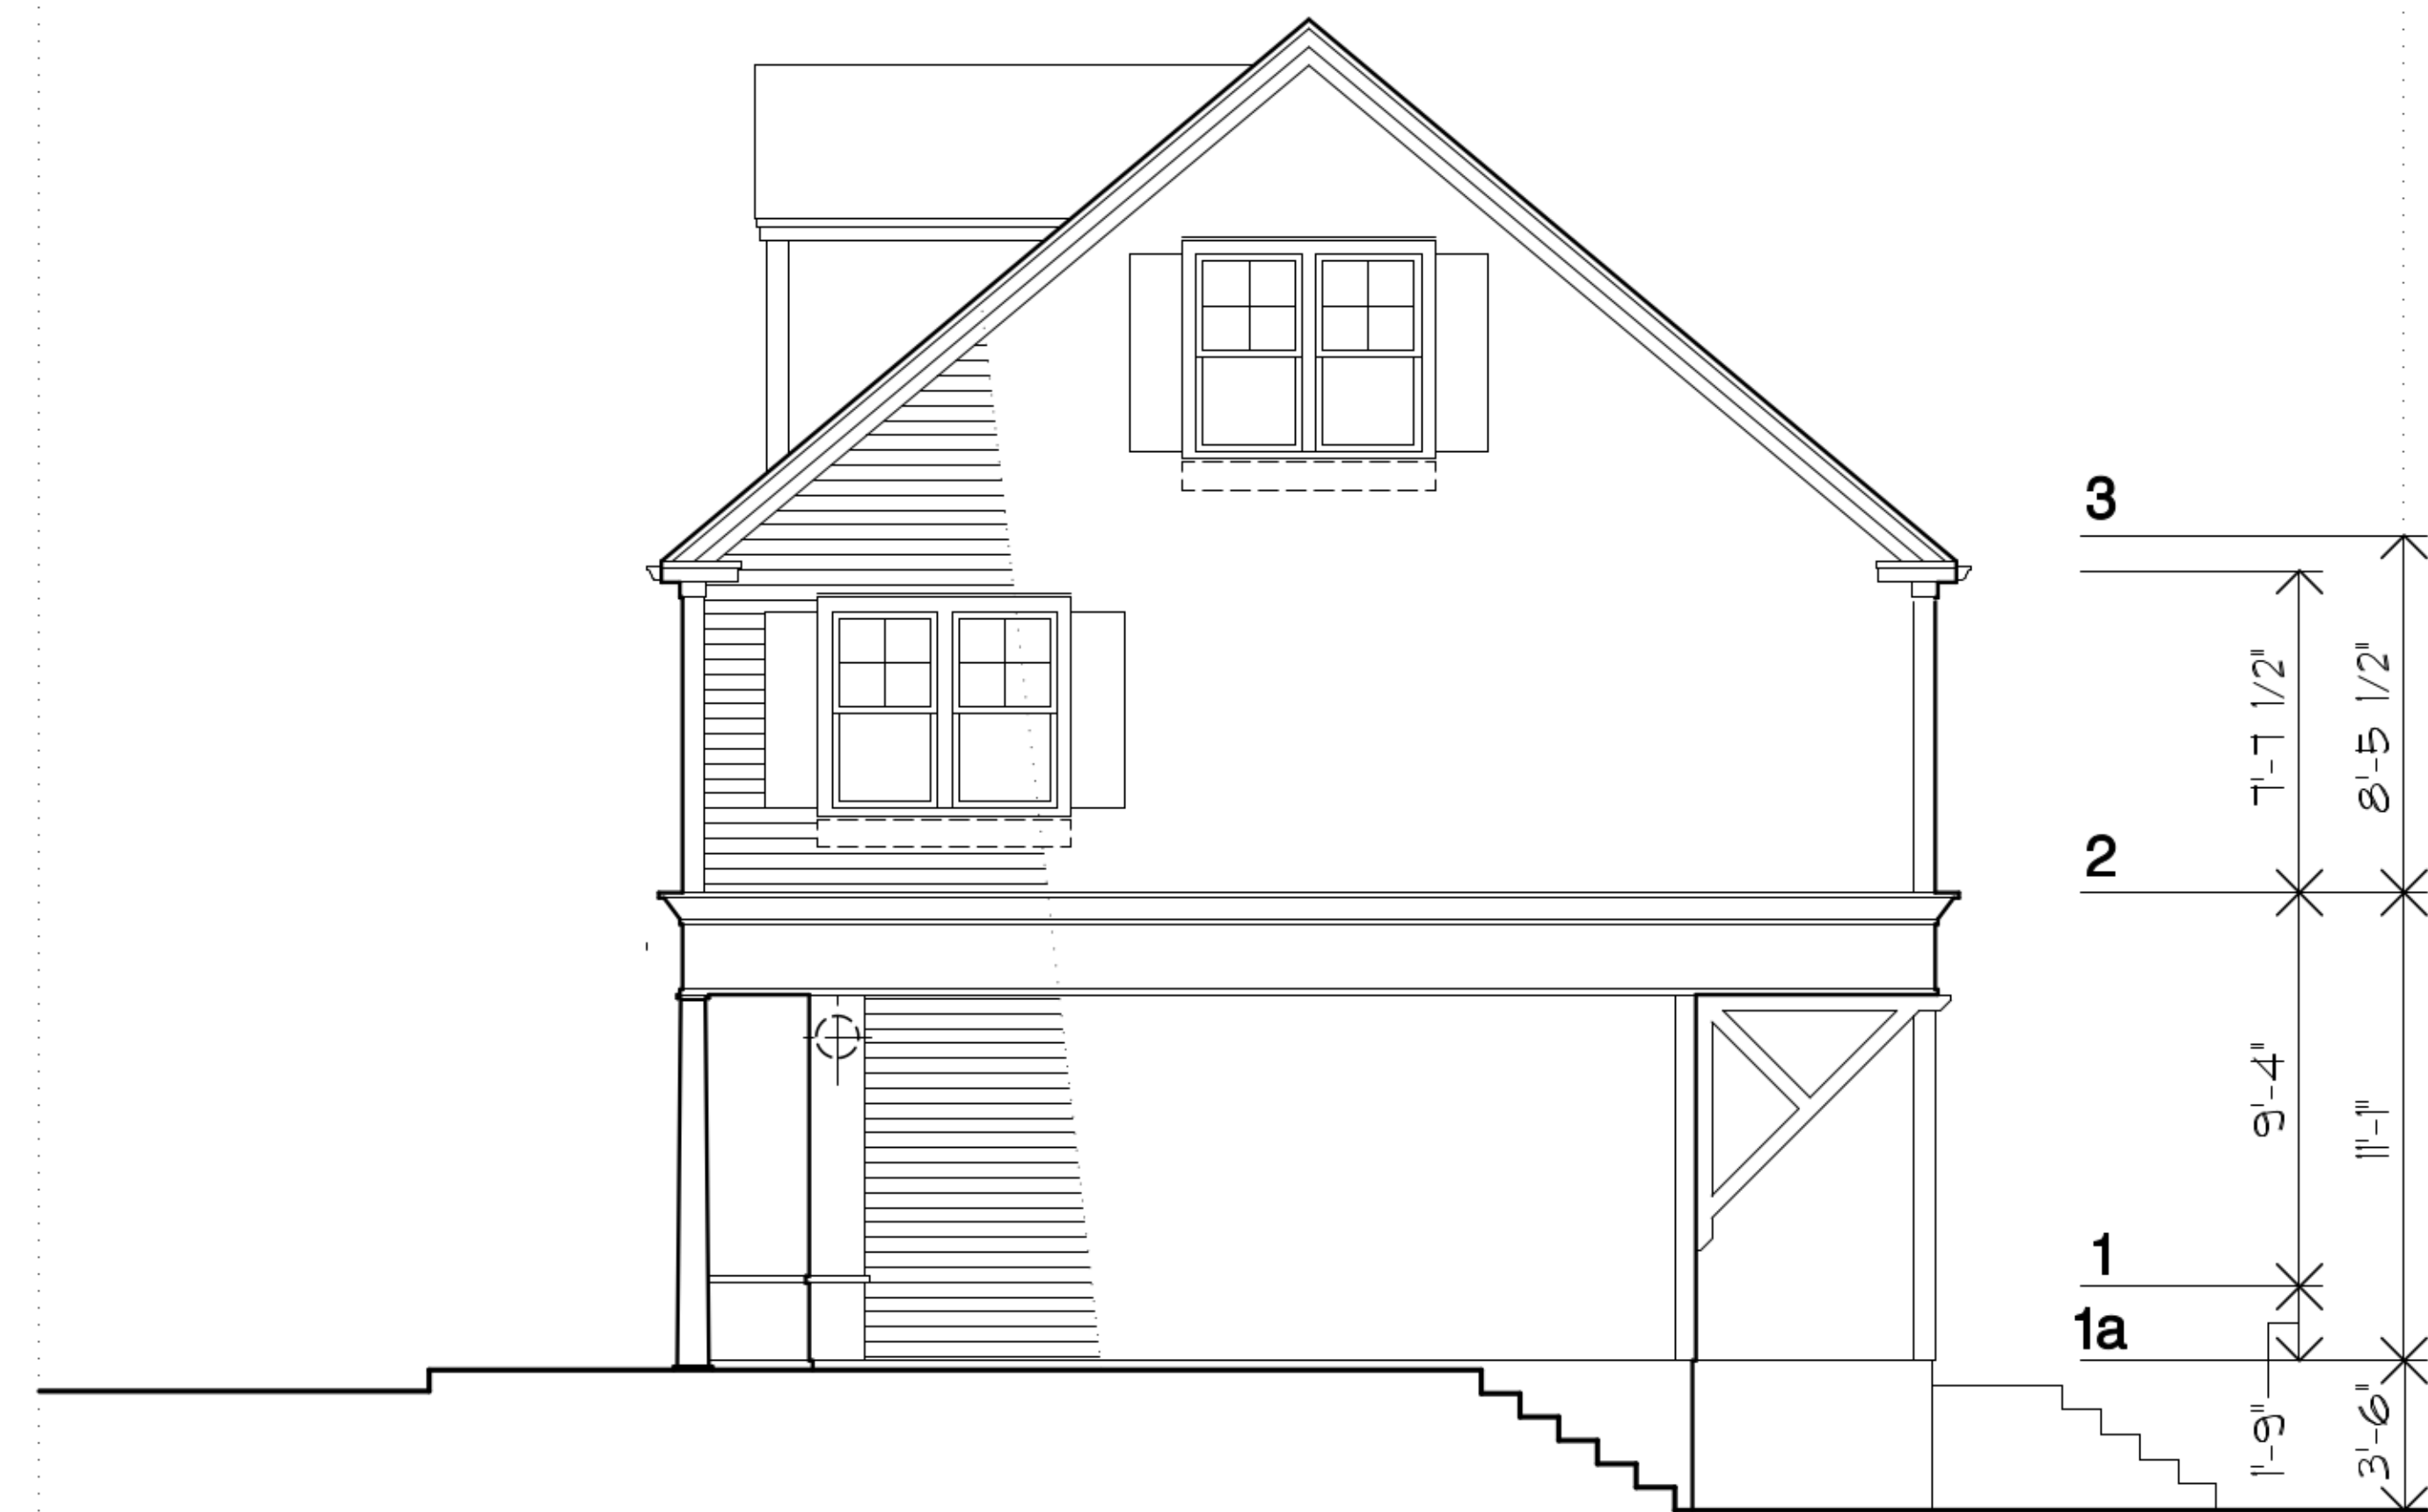

2 Right Side Elevation - Scheme #1, 1/4" = 1'-0"



1 Front Elevation (Atlantic Avenue) - Scheme #1, 1/4" = 1'-0"

(978) 828-4006
livdev61@gmail.com

Consultants:

Job Number:
Larch 26-001

Date:
03/06/26

No.	Date	Revision	By:

Project:
Central Street
Development Project

7 Central Street
Marblehead, Massachusetts



Rear Elevation

Scale:
as noted

Drawing Number:

A2.1



1 Rear Elevation - Scheme #1, 1/4" = 1'-0"