




1 FIRST FLOOR PLAN
SCALE: 1/4"=1'-0"

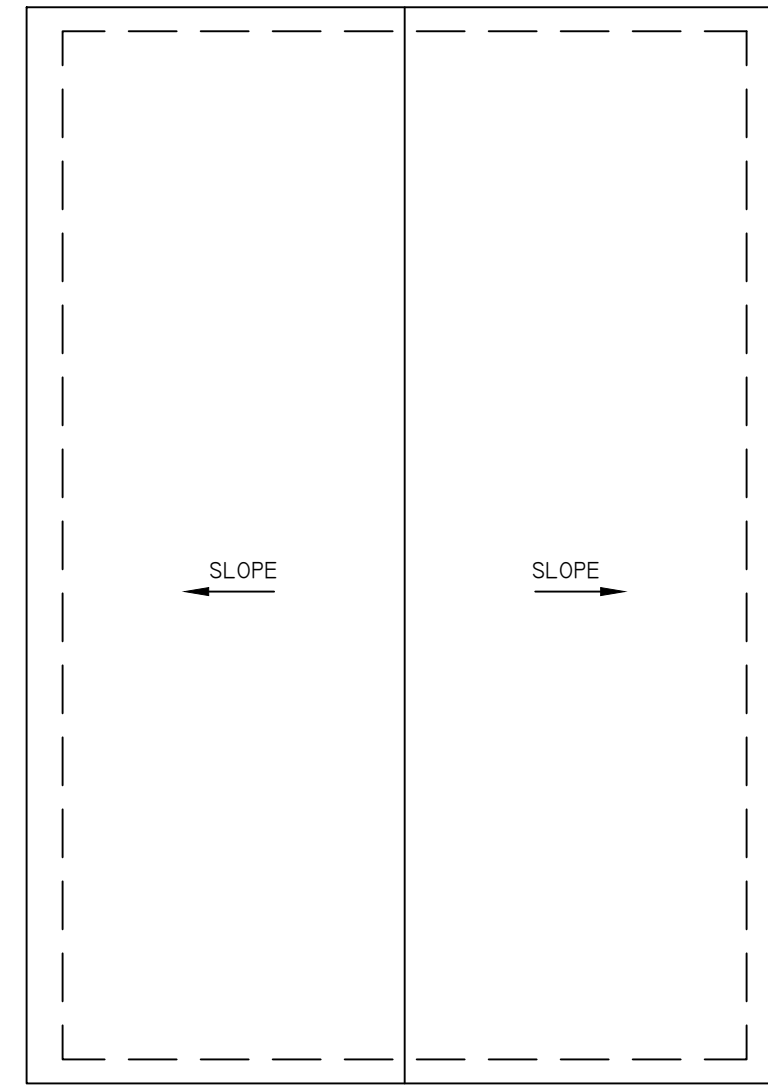


2 ROOF PLAN
SCALE: 1/4"=1'-0"

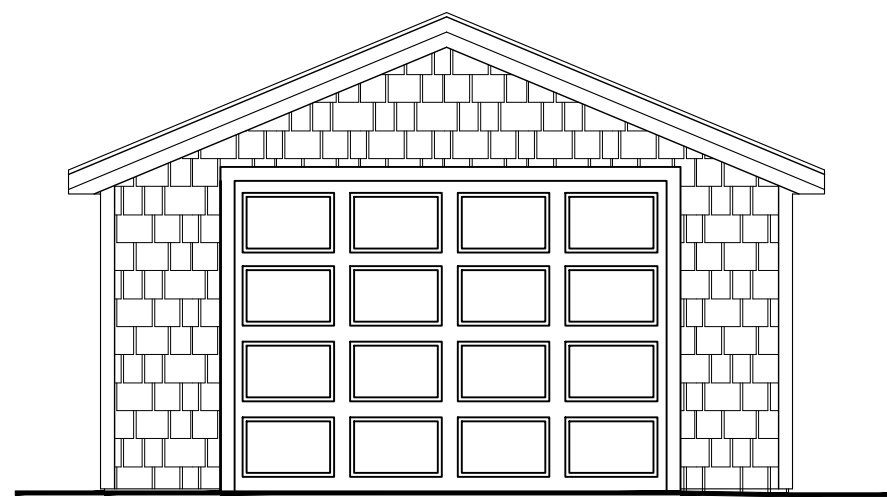


3 FRONT ELEVATION
SCALE: 1/4"=1'-0"

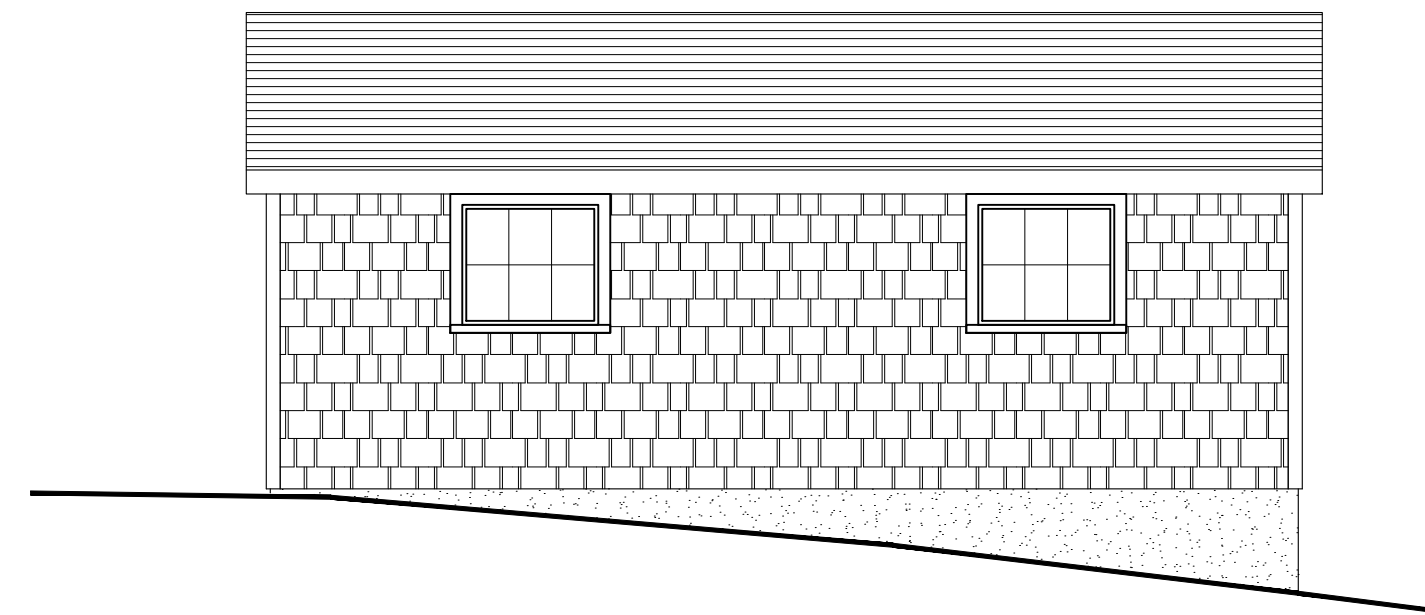

4 RIGHT SIDE ELEVATION
SCALE: 1/4"=1'-0"

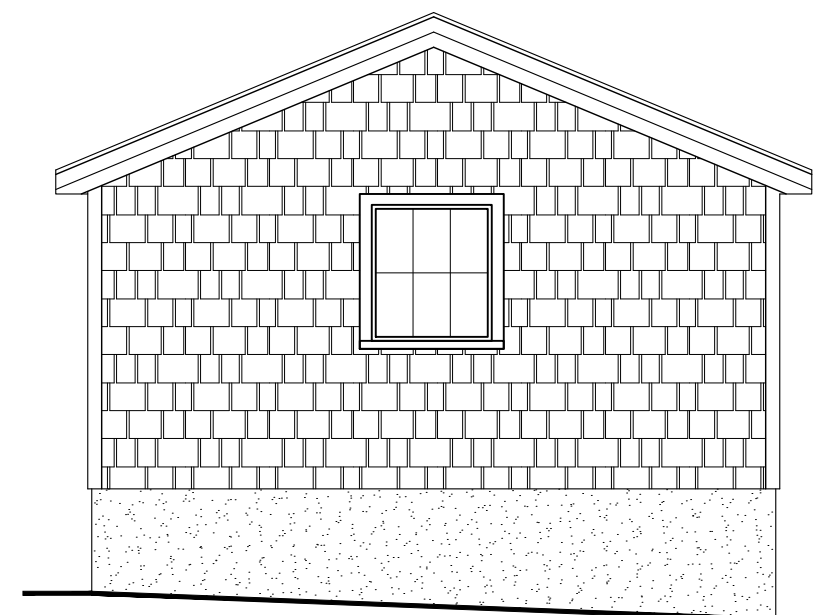

5 REAR ELEVATION
SCALE: 1/4"=1'-0"

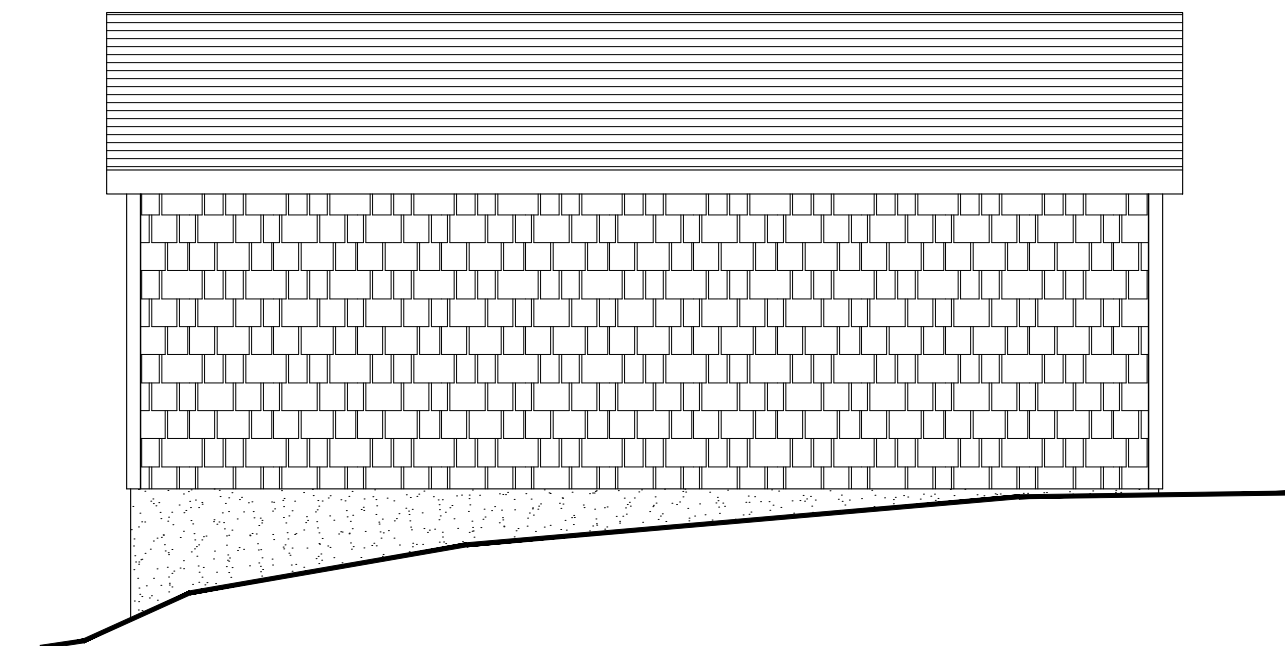

6 LEFT SIDE ELEVATION
SCALE: 1/4"=1'-0"



DEER HILL ARCHITECTS, LLC


40 LOWELL STREET, SUITE 12, PEABODY, MA
TELEPHONE (978)-532-8660 FAX (978)-532-3130
© Deer Hill Architects LLC. These drawings are proprietary and may not be reproduced without written permission.

EXISTING FLOOR PLANS & ELEVATIONS


GODDARD RESIDENCE GARAGE
87 NAUGUS AVENUE, MARBLEHEAD MA

15 JANUARY 2026
1/4" = 1'-0"


EX1

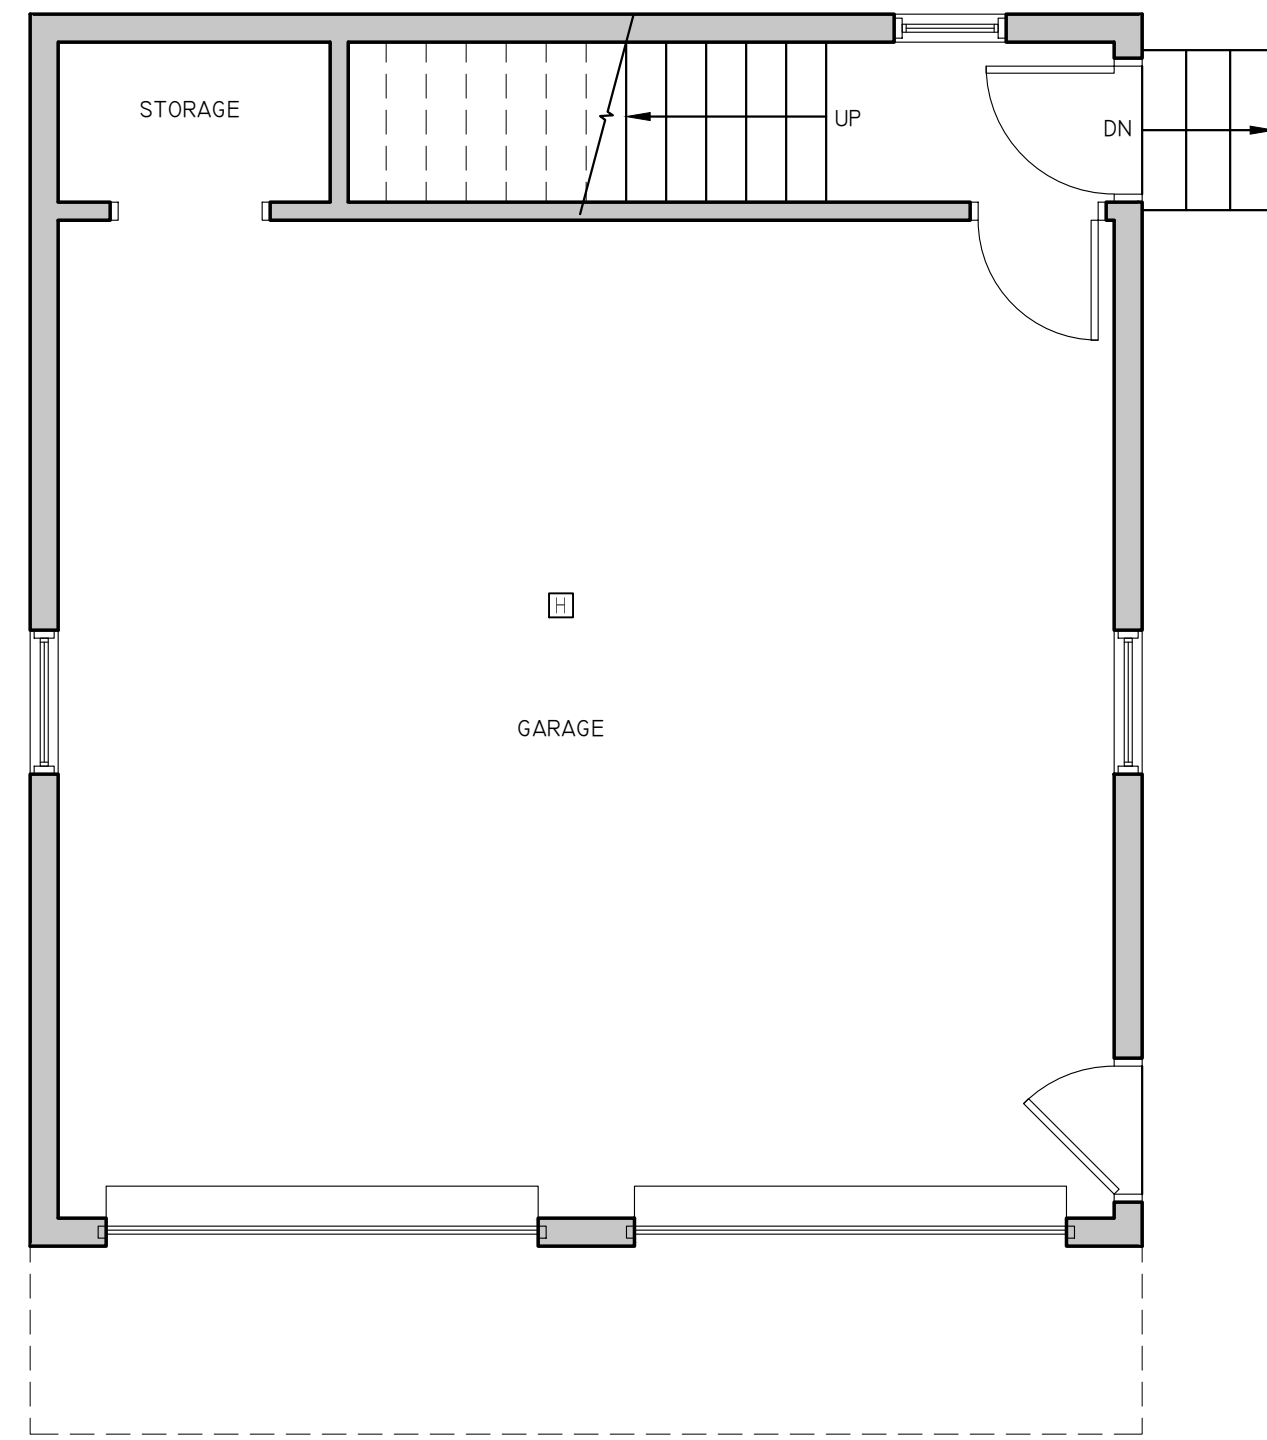

1 FIRST FLOOR PLAN
SCALE: 1/4"=1'-0"

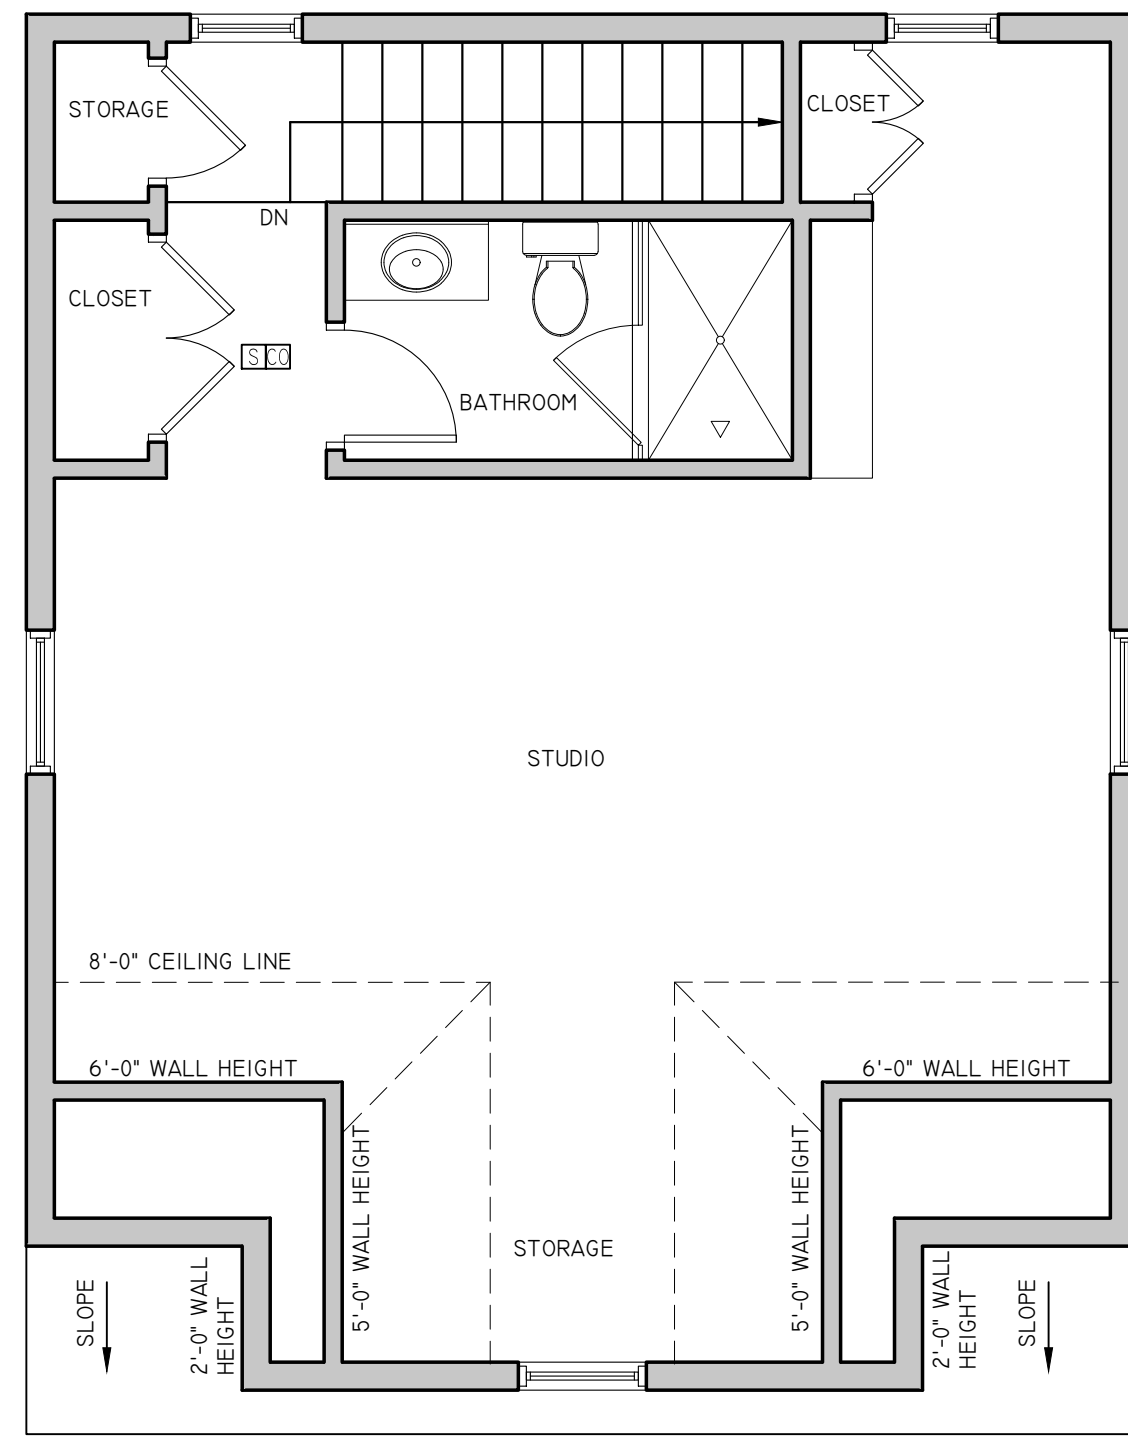

2 SECOND FLOOR PLAN
SCALE: 1/4"=1'-0"

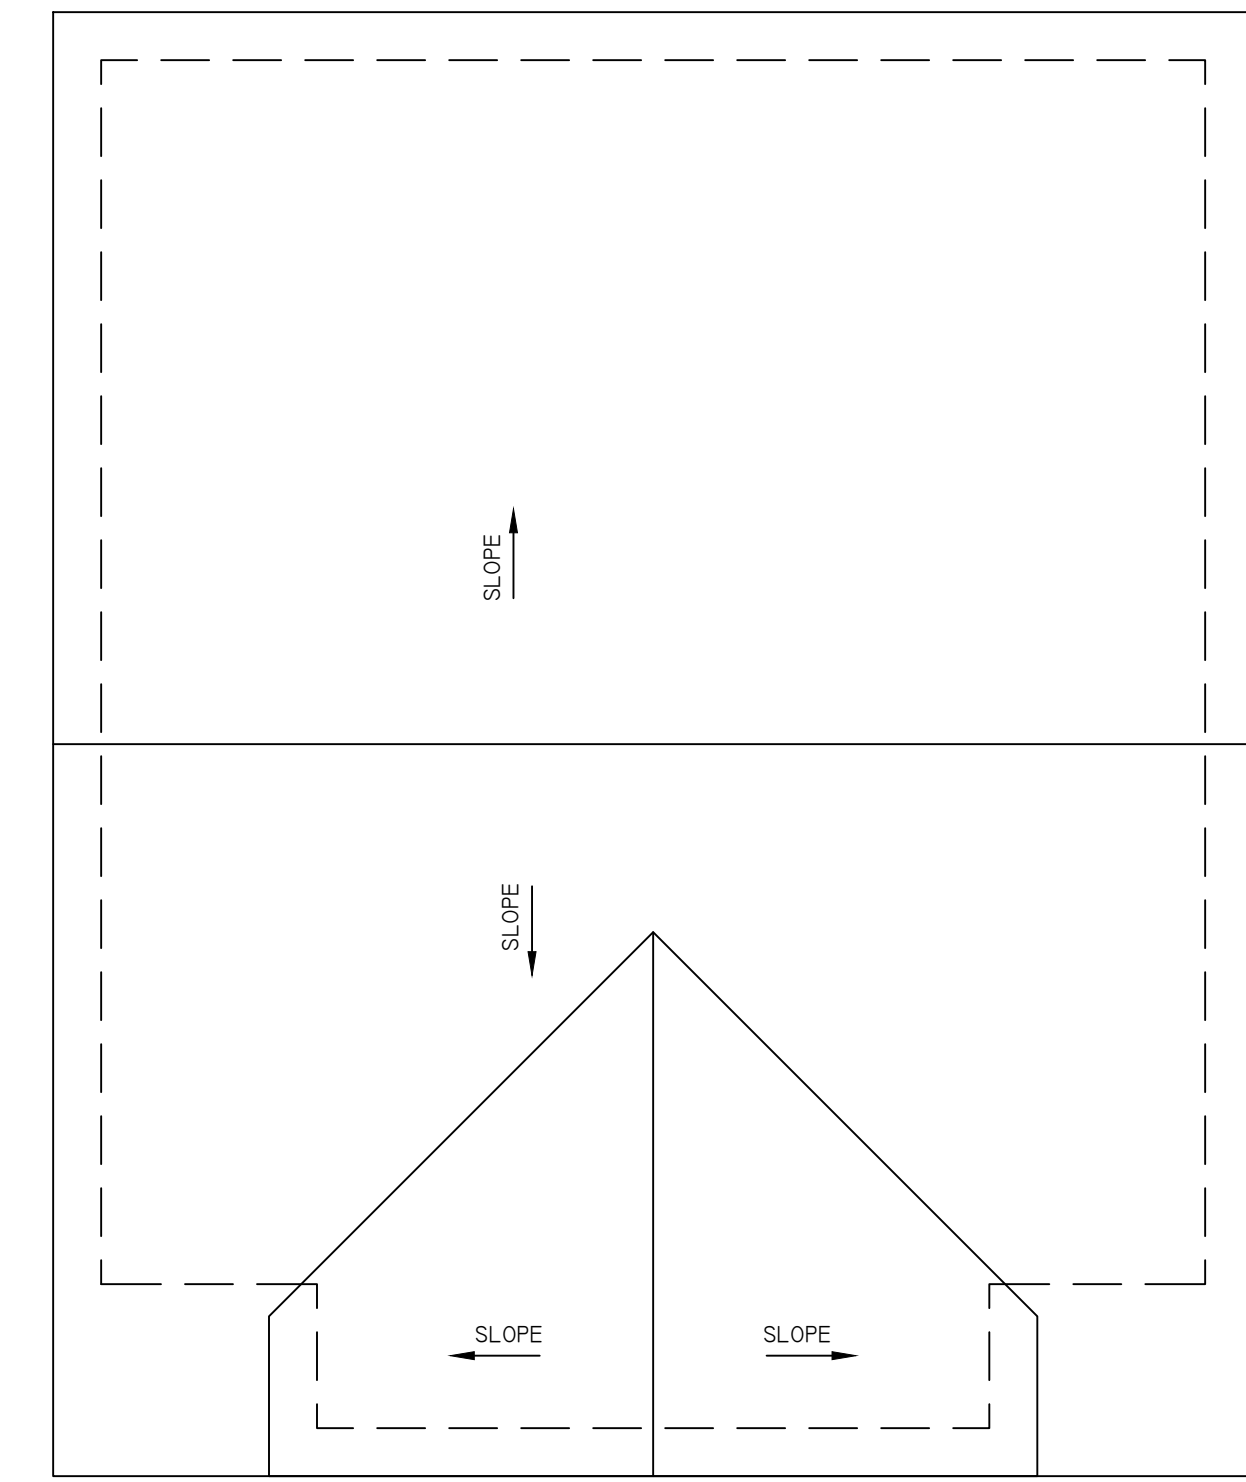

3 ROOF PLAN
SCALE: 1/4"=1'-0"

- S SMOKE DETECTOR
- S SMOKE AND CARBON MONOXIDE DETECTOR
- H HEAT ALARM

FLOOR PLANS

GODDARD RESIDENCE GARAGE
87 NAUGUS AVENUE, MARBLEHEAD MA



DEER HILL ARCHITECTS, LLC

40 LOWELL STREET, SUITE 12, PEABODY, MA
TELEPHONE (978)-532-8660 FAX (978)-532-3130
© Deer Hill Architects, LLC. These drawings are proprietary and may not be reproduced without written permission.

15 JANUARY 2026
1/4" = 1'-0"

A1




1 FRONT ELEVATION
SCALE: 1/4"=1'-0"



2 RIGHT SIDE ELEVATION
SCALE: 1/4"=1'-0"



3 REAR ELEVATION
SCALE: 1/4"=1'-0"

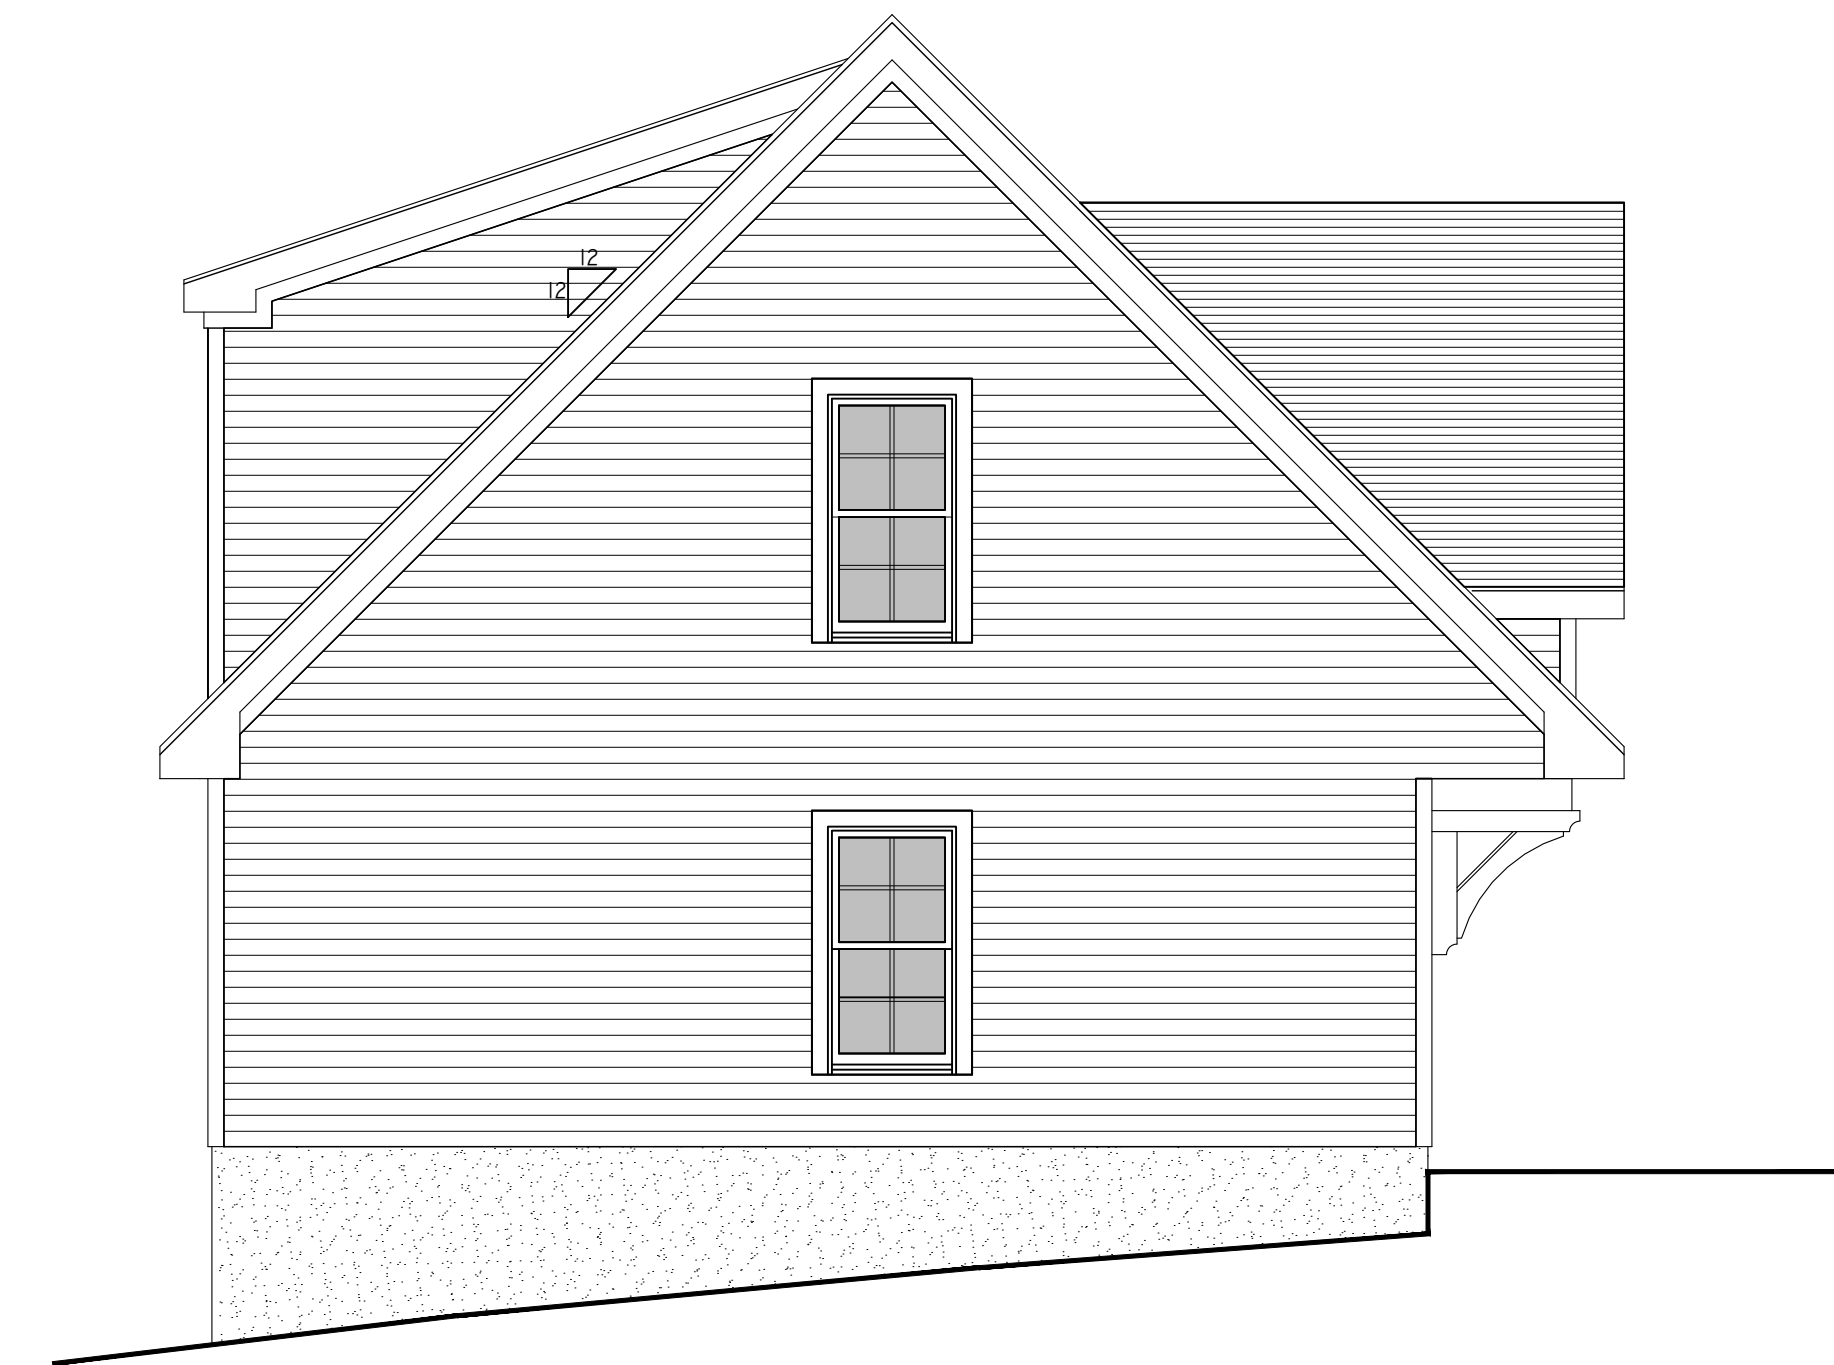

4 LEFT SIDE ELEVATION
SCALE: 1/4"=1'-0"