


MARINELLI RESIDENCE  
6 FOSTER STREET STREET  
MARBLEHEAD, MA 01945

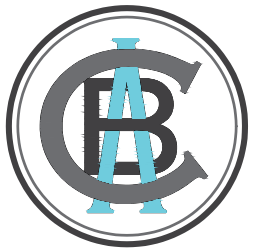

PREPARED BY:  
BOSWORTH ARCHITECT L.L.C.  
78 FRONT STREET  
MARBLEHEAD, MA. 01945

LIST OF DRAWINGS


ARCHITECTURAL

- C COVER SHEET
- EX1 EXISTING CONDITION FLOOR PLANS
- EX2 EXISTING CONDITION EXTERIOR ELEVATIONS
- A1 PROPOSED FLOOR PLANS
- A2 PROPOSED EXTERIOR ELEVATIONS




FILING FOR:  
CONSERVATION COMMISSION  
PLANNING BOARD  
ZONING BOARD OF APPEALS

DATE: JANUARY 22, 2024

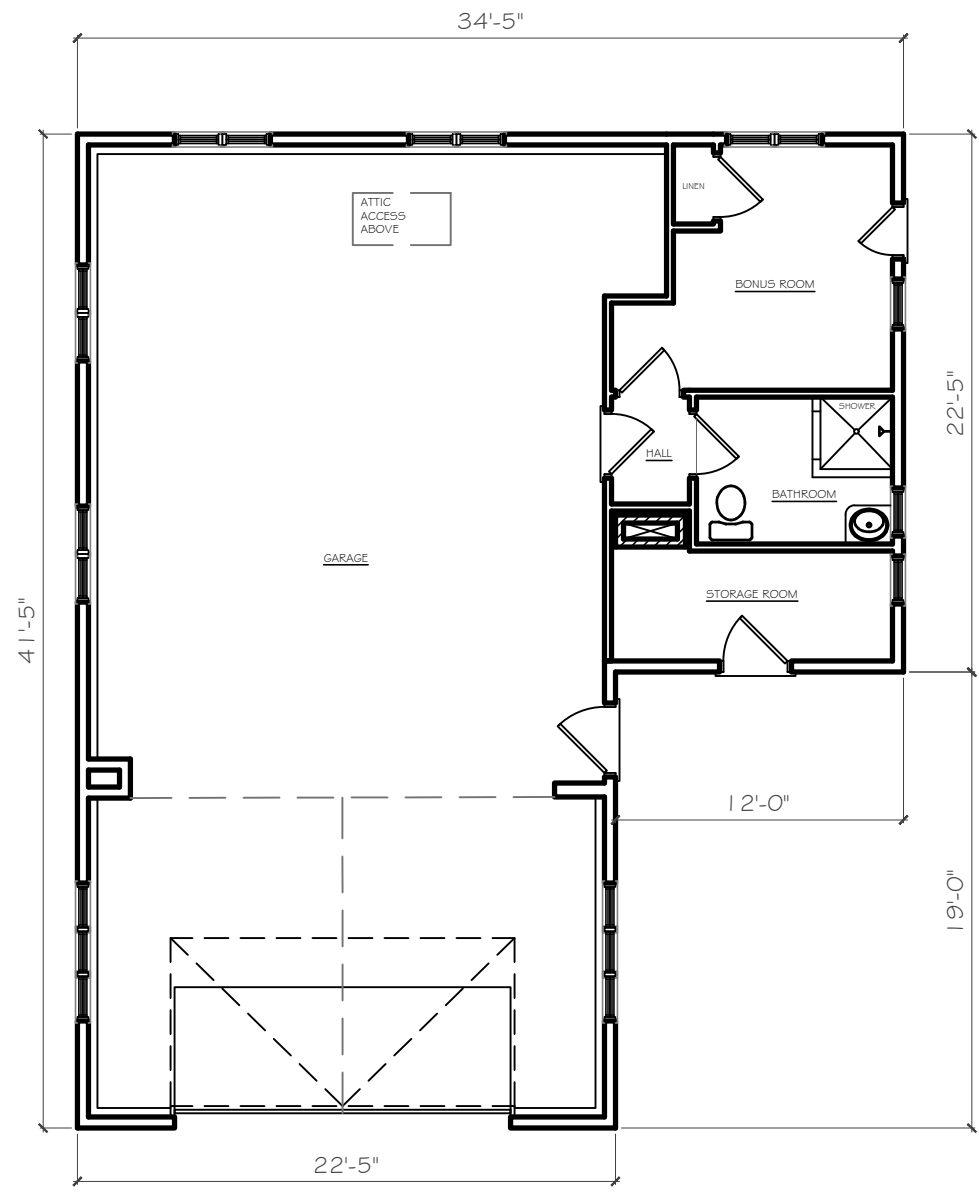

1 FIRST FLOOR PLAN

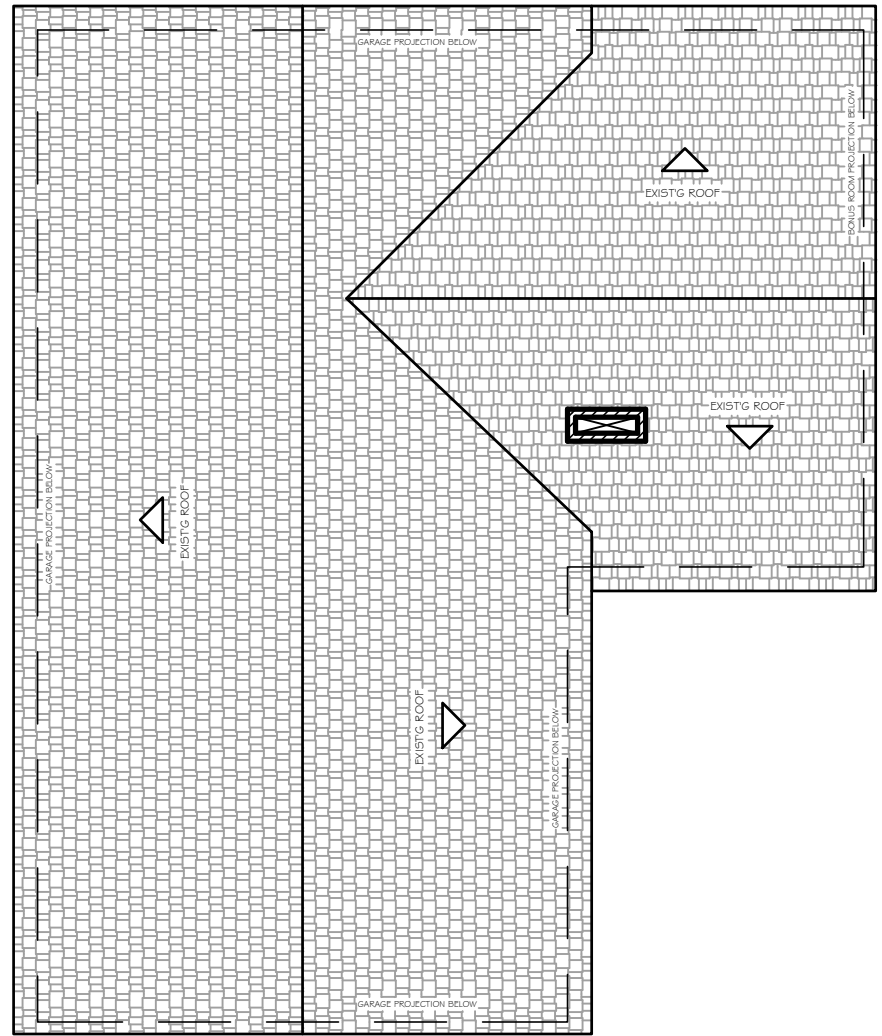

1 FIRST FLOOR PLAN



DOCUMENT OWNERSHIP  
THIS DOCUMENT, WITH ITS  
DESIGN IDEAS AND  
ILLUSTRATIONS AS AN  
INSTRUMENT OF PROFESSIONAL  
SERVICE, IS THE PROPERTY OF  
CRAIG BOSWORTH ARCHITECT  
AND PROTECTED BY COPYRIGHT  
LAWS.

THE ILLUSTRATIONS HEREIN ARE  
NOT TO BE USED IN WHOLE OR IN  
PART FOR ANY OTHER PROJECT,  
OWNER, DESIGNER, OR PURPOSE  
WITHOUT THE WRITTEN  
AUTHORIZATION FROM CRAIG  
BOSWORTH ARCHITECT.

**BOSWORTH ARCHITECT L.L.C.**  
78 FRONT STREET  
MARBLEHEAD, MA 01945  
PHONE: 781-631-1982 EMAIL: CRAIG@BOSWORTHARCHITECT.COM


**MARINELLI RESIDENCE**  
6 FOSTER STREET STREET  
MARBLEHEAD, MA 01945

Drawn by:	
Checked by:	
Rev:	
Rev:	
Rev:	


EXISTING FIRST FLOOR PLAN

Scale: 1/8" = 1'-0"  
Date: DECEMBER 1, 2023


EX1

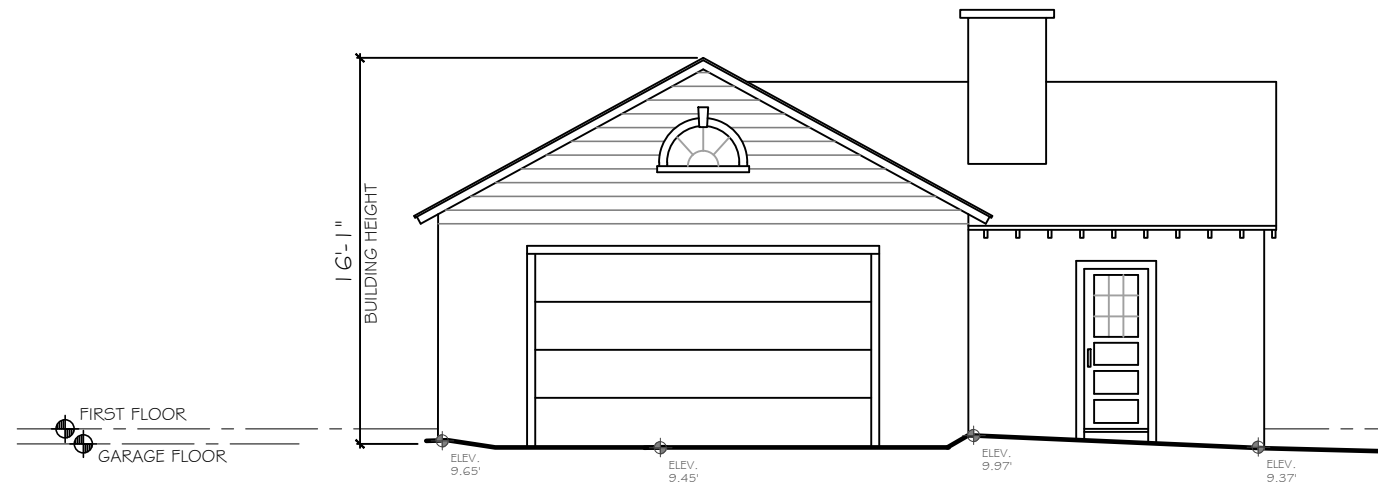


1 EAST ELEVATION

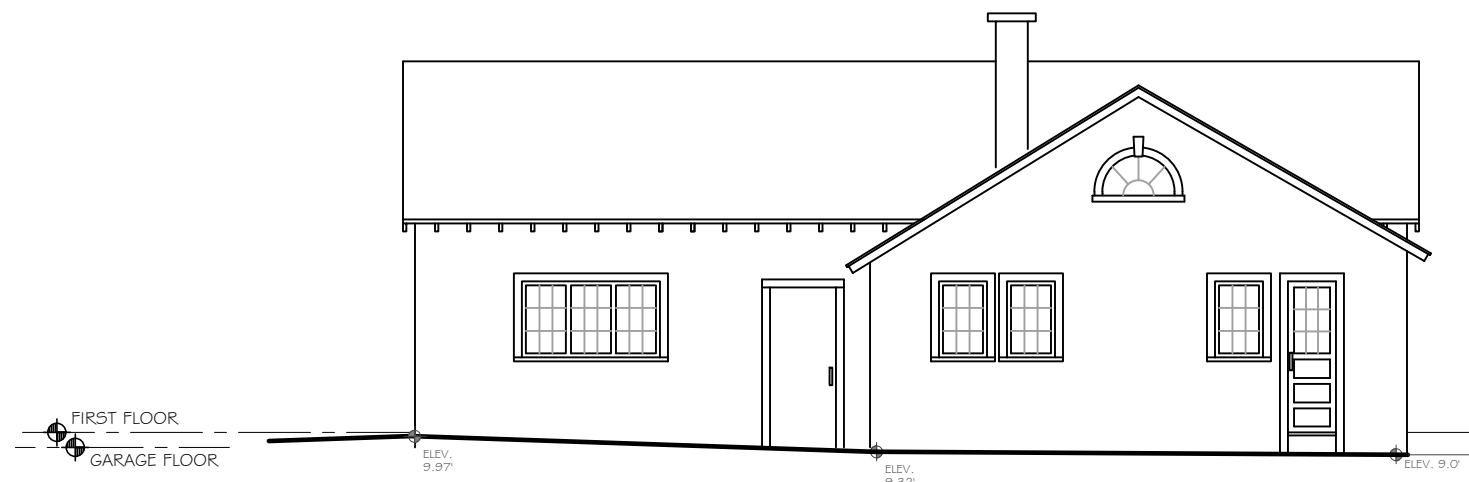


2 SOUTH ELEVATION

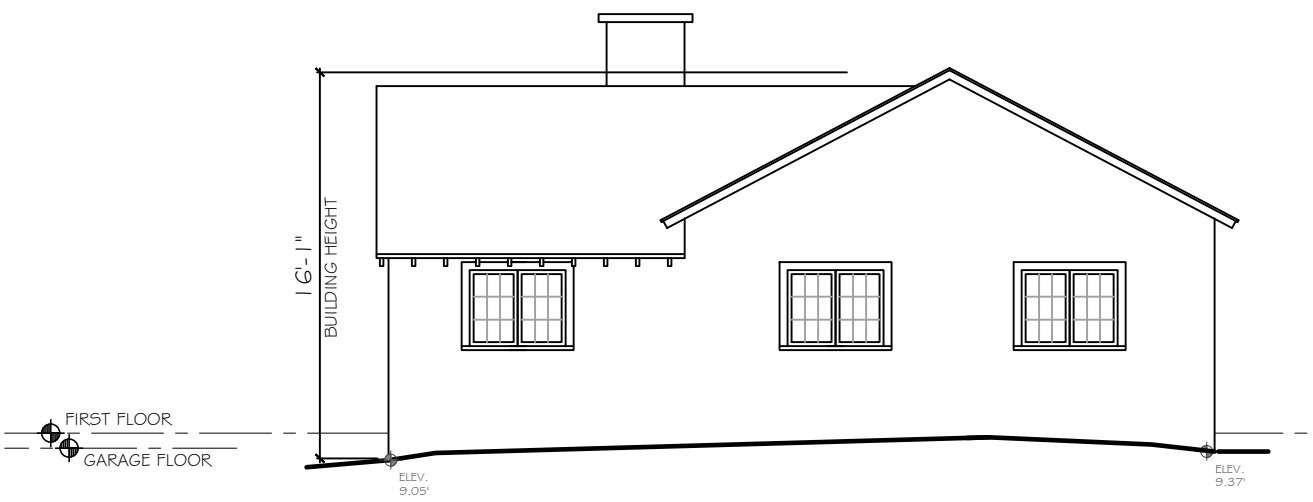

3 WEST ELEVATION

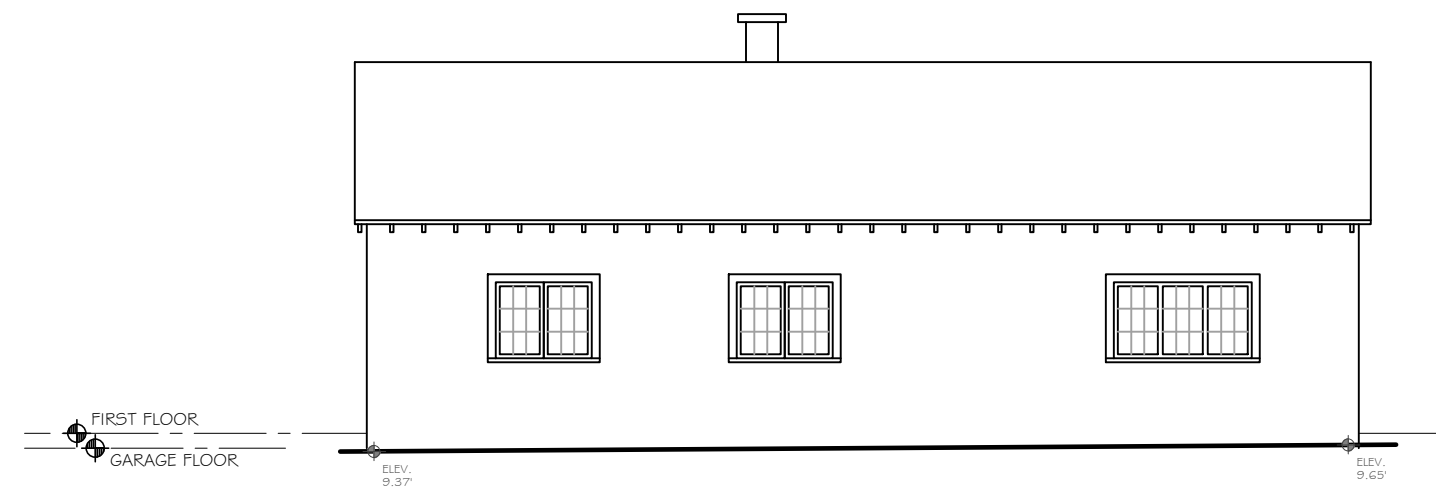

4 NORTH ELEVATION

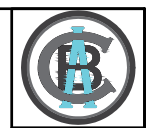

DOCUMENT OWNERSHIP  
THIS DOCUMENT, WITH ITS  
DESIGN IDEAS AND  
ILLUSTRATIONS AS AN  
INSTRUMENT OF PROFESSIONAL  
SERVICE, IS THE PROPERTY OF  
CRAG BOSWORTH ARCHITECT  
AND PROTECTED BY COPYRIGHT  
LAWS.

THE ILLUSTRATIONS HEREIN ARE  
NOT TO BE USED IN WHOLE OR IN  
PART FOR ANY OTHER PROJECT,  
OWNER, DESIGNER, OR PURPOSE  
WITHOUT THE WRITTEN  
AUTHORIZATION FROM CRAG  
BOSWORTH ARCHITECT.

**BOSWORTH ARCHITECT L.L.C.**  
78 FRONT STREET  
MARBLEHEAD, MA 01945  
PHONE: 781-631-1982 EMAIL: CRAG@BOSWORTHARCHITECT.COM


**MARINELLI RESIDENCE**  
6 FOSTER STREET STREET  
MARBLEHEAD, MA 01945

Drawn by:	
Checked by:	
Rev:	
Rev:	
Rev:	


EXISTING EXTERIOR ELEVATIONS

Scale: 1/8" = 1'-0"  
Date: DECEMBER 1, 2023


EX2

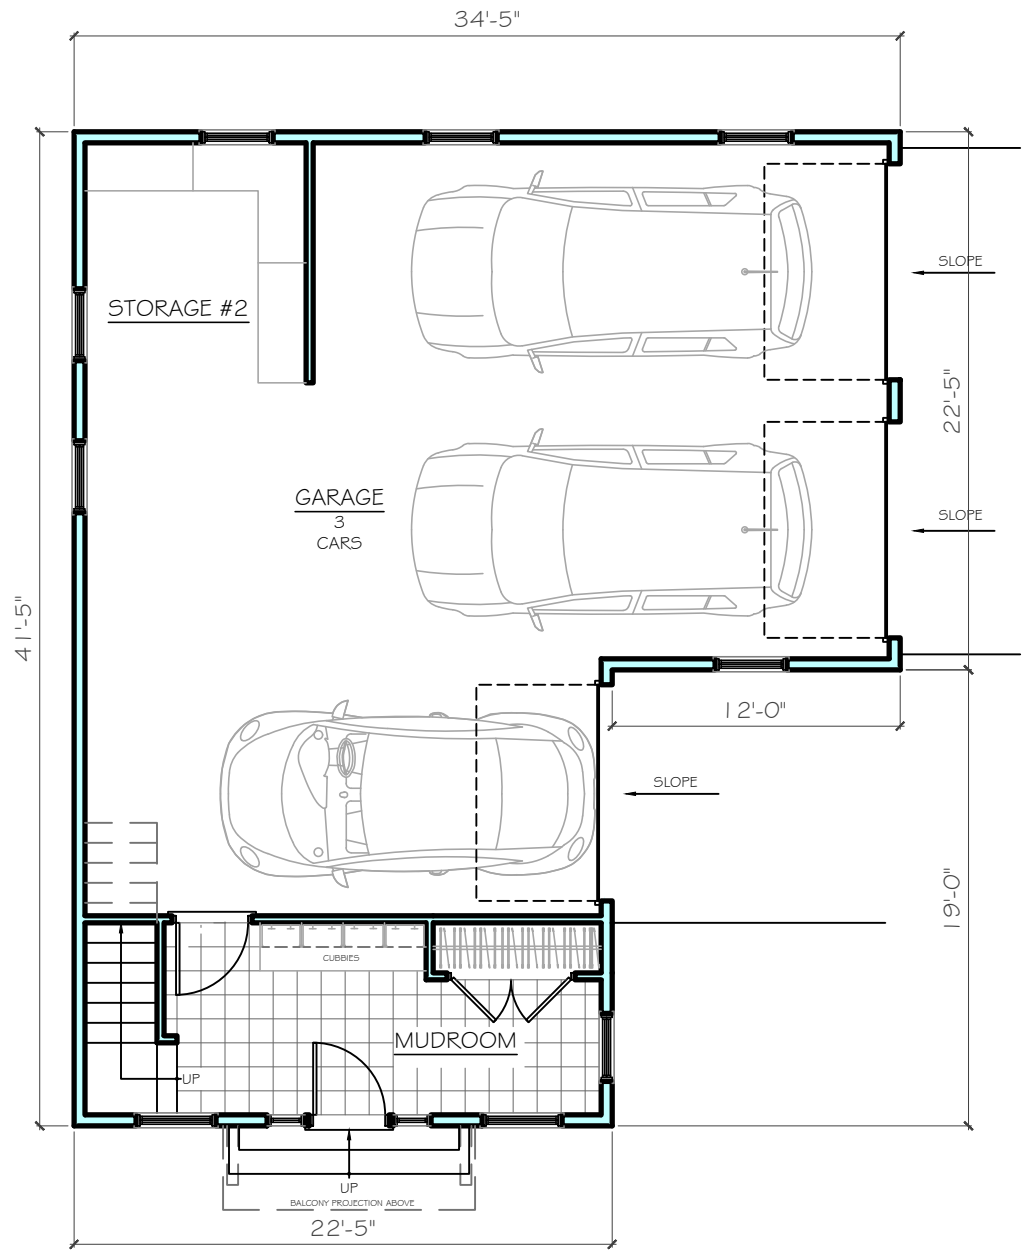

1 FIRST FLOOR PLAN

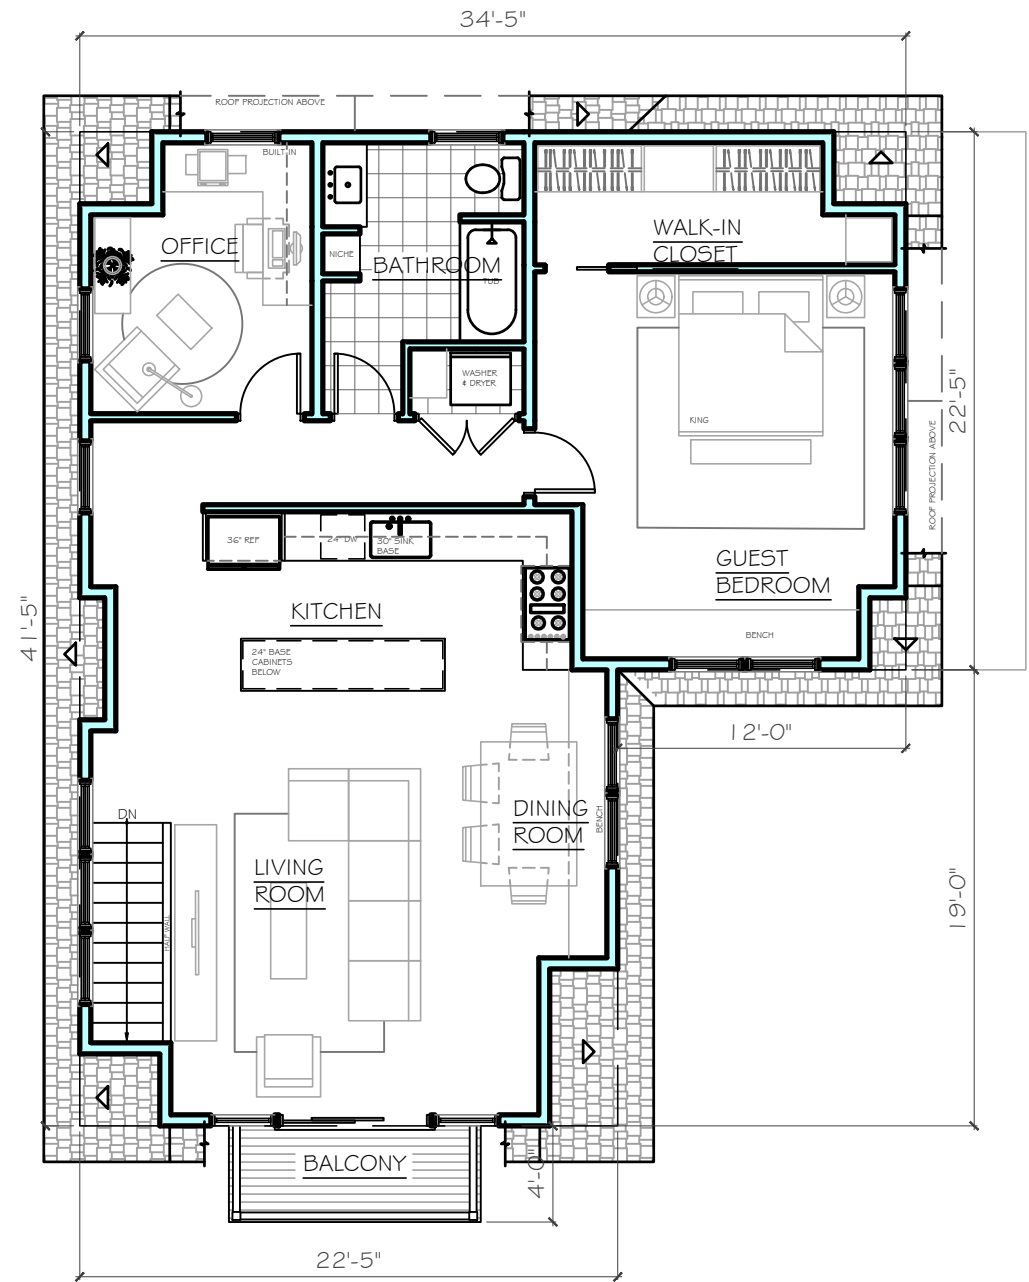

2 SECOND FLOOR PLAN

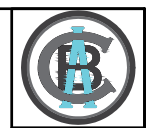

DOCUMENT OWNERSHIP  
THIS DOCUMENT, WITH ITS DESIGN IDEAS AND ILLUSTRATIONS AS AN INSTRUMENT OF PROFESSIONAL SERVICE, IS THE PROPERTY OF CRAIG BOSWORTH ARCHITECT AND PROTECTED BY COPYRIGHT LAWS.

THE ILLUSTRATIONS HEREIN ARE NOT TO BE USED IN WHOLE OR IN PART FOR ANY OTHER PROJECT, OWNER, DESIGNER, OR PURPOSE WITHOUT THE WRITTEN AUTHORIZATION FROM CRAIG BOSWORTH ARCHITECT.

**BOSWORTH ARCHITECT L.L.C.**  
78 FRONT STREET  
MARBLEHEAD, MA 01945  
PHONE: 781-631-1982 EMAIL: CRAIG@BOSWORTHARCHITECT.COM


**MARINELLI RESIDENCE**  
6 FOSTER STREET STREET  
MARBLEHEAD, MA 01945

Drawn by:	
Checked by:	
Rev:	
Rev:	
Rev:	

PROPOSED FLOOR PLANS

Scale: 1/8" = 1'-0"  
Date: DECEMBER 1, 2023


A1

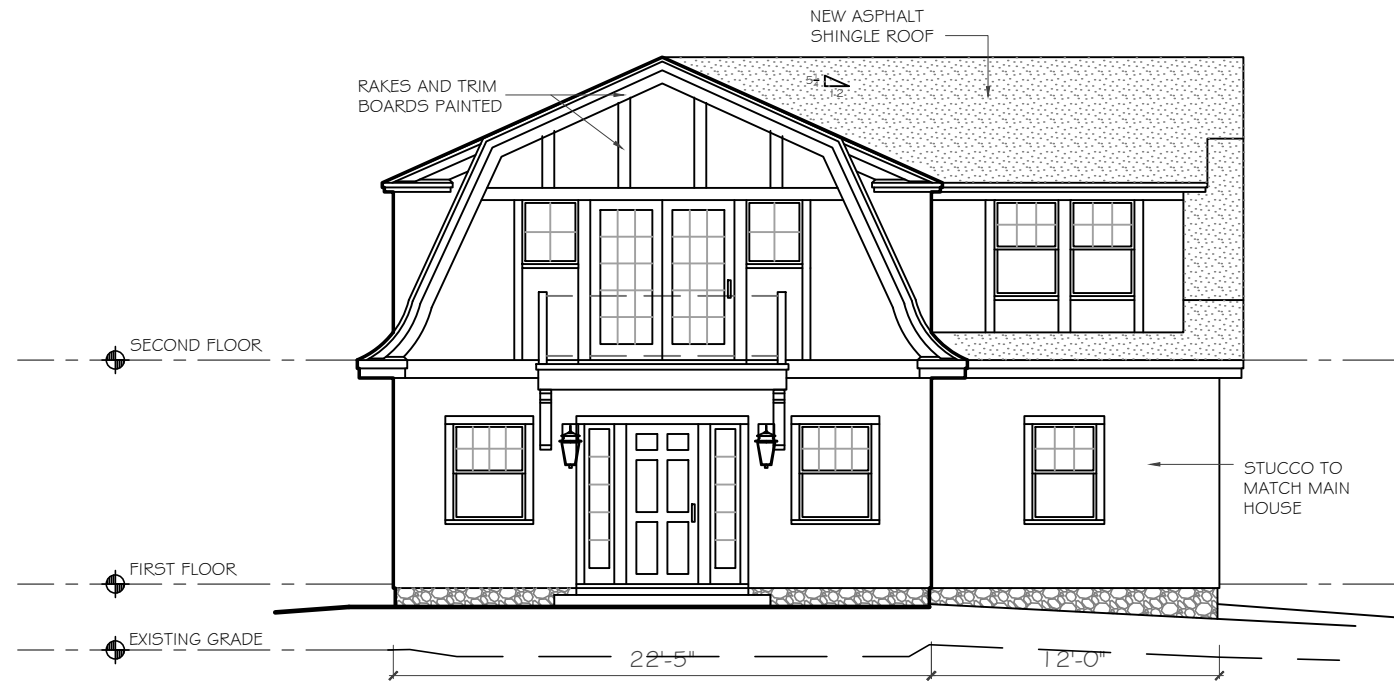


1 EAST ELEVATION



2 SOUTH ELEVATION

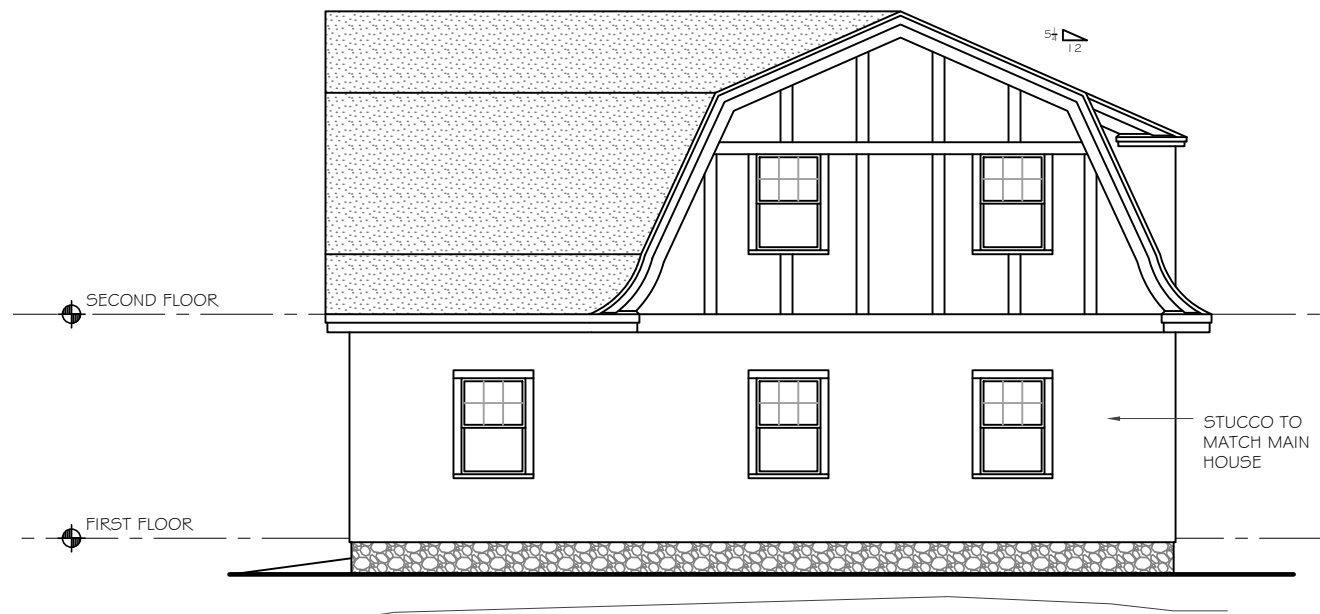

3 WEST ELEVATION

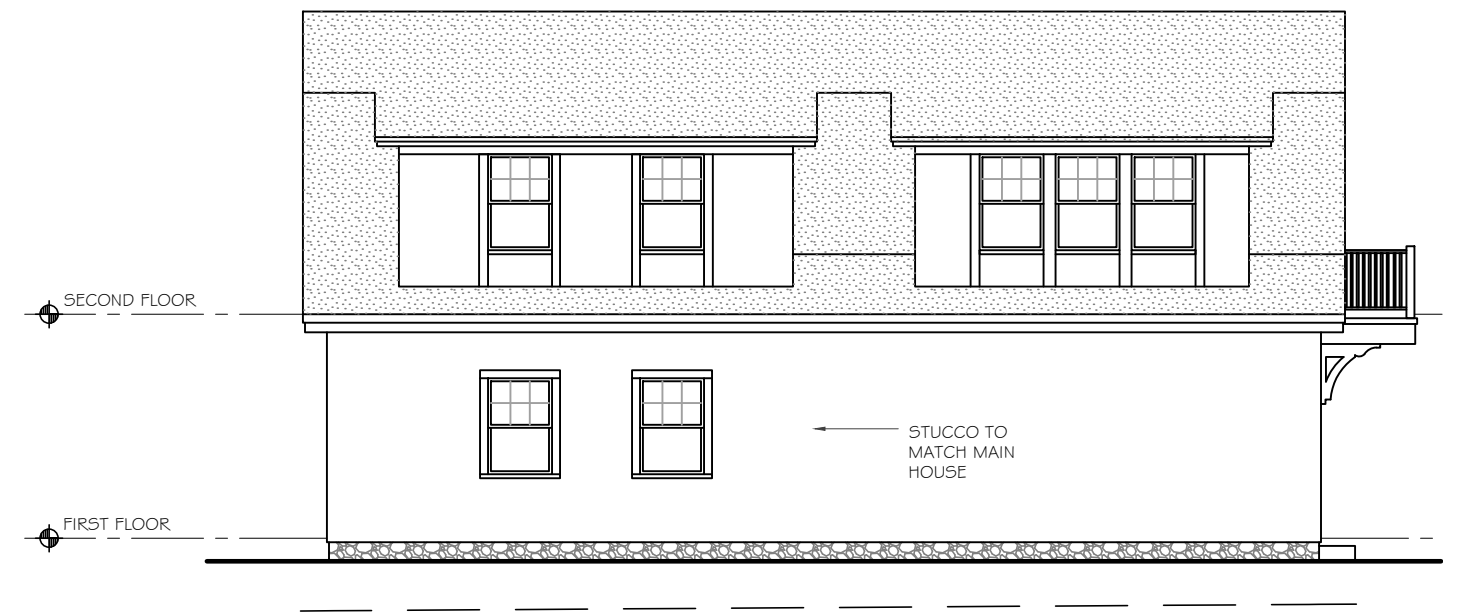

4 NORTH ELEVATION



DOCUMENT OWNERSHIP  
THIS DOCUMENT, WITH ITS  
DESIGN IDEAS AND  
ILLUSTRATIONS AS AN  
INSTRUMENT OF PROFESSIONAL  
SERVICE, IS THE PROPERTY OF  
CRAG BOSWORTH ARCHITECT  
AND PROTECTED BY COPYRIGHT  
LAWS.

THE ILLUSTRATIONS HEREIN ARE  
NOT TO BE USED IN WHOLE OR IN  
PART FOR ANY OTHER PROJECT.  
OWNER, DESIGNER, OR PURPOSE  
WITHOUT THE WRITTEN  
AUTHORIZATION FROM CRAG  
BOSWORTH ARCHITECT.

**BOSWORTH ARCHITECT L.L.C.**  
78 FRONT STREET  
MARBLEHEAD, MA 01945  
PHONE: 781-631-1982 EMAIL: CRAIG@BOSWORTHARCHITECT.COM

**MARINELLI RESIDENCE**  
6 FOSTER STREET STREET  
MARBLEHEAD, MA 01945

Drawn By:	Checked By:	Rev:	Rev:	Rev:

PROPOSED EXTERIOR ELEVATIONS  
Scale: 1/8" = 1'-0"  
Date: DECEMBER 1, 2023

A2