

ZONING BOARD OF APPEALS PLAN

132 WASHINGTON STREET
MARBLEHEAD

PREPARED FOR
TWO BY SEA LTD


SCALE 1"=10' FEBRUARY 25, 2025
NORTH SHORE SURVEY CORPORATION


114 BROWN ST. — SALEM, MA

(78) 744-4800 # 163

**COMBINED RESIDENCE & COMMERCIAL
REQUIRED EXISTING PROPOSED**

LOT AREA	7500	4045±	4045±
FRONTAGE	35	42.91'	42.91'
FRONT	NONE	0'	20'±
SIDE	6	1.2'	3'±
REAR	8	56'±	54'±
BLDG HEIGHT	35	32.2'±	32.2'±

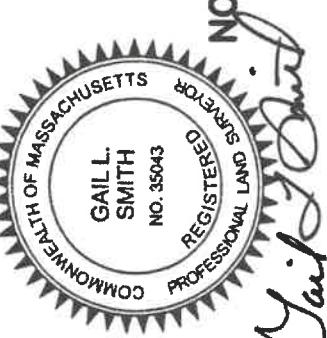

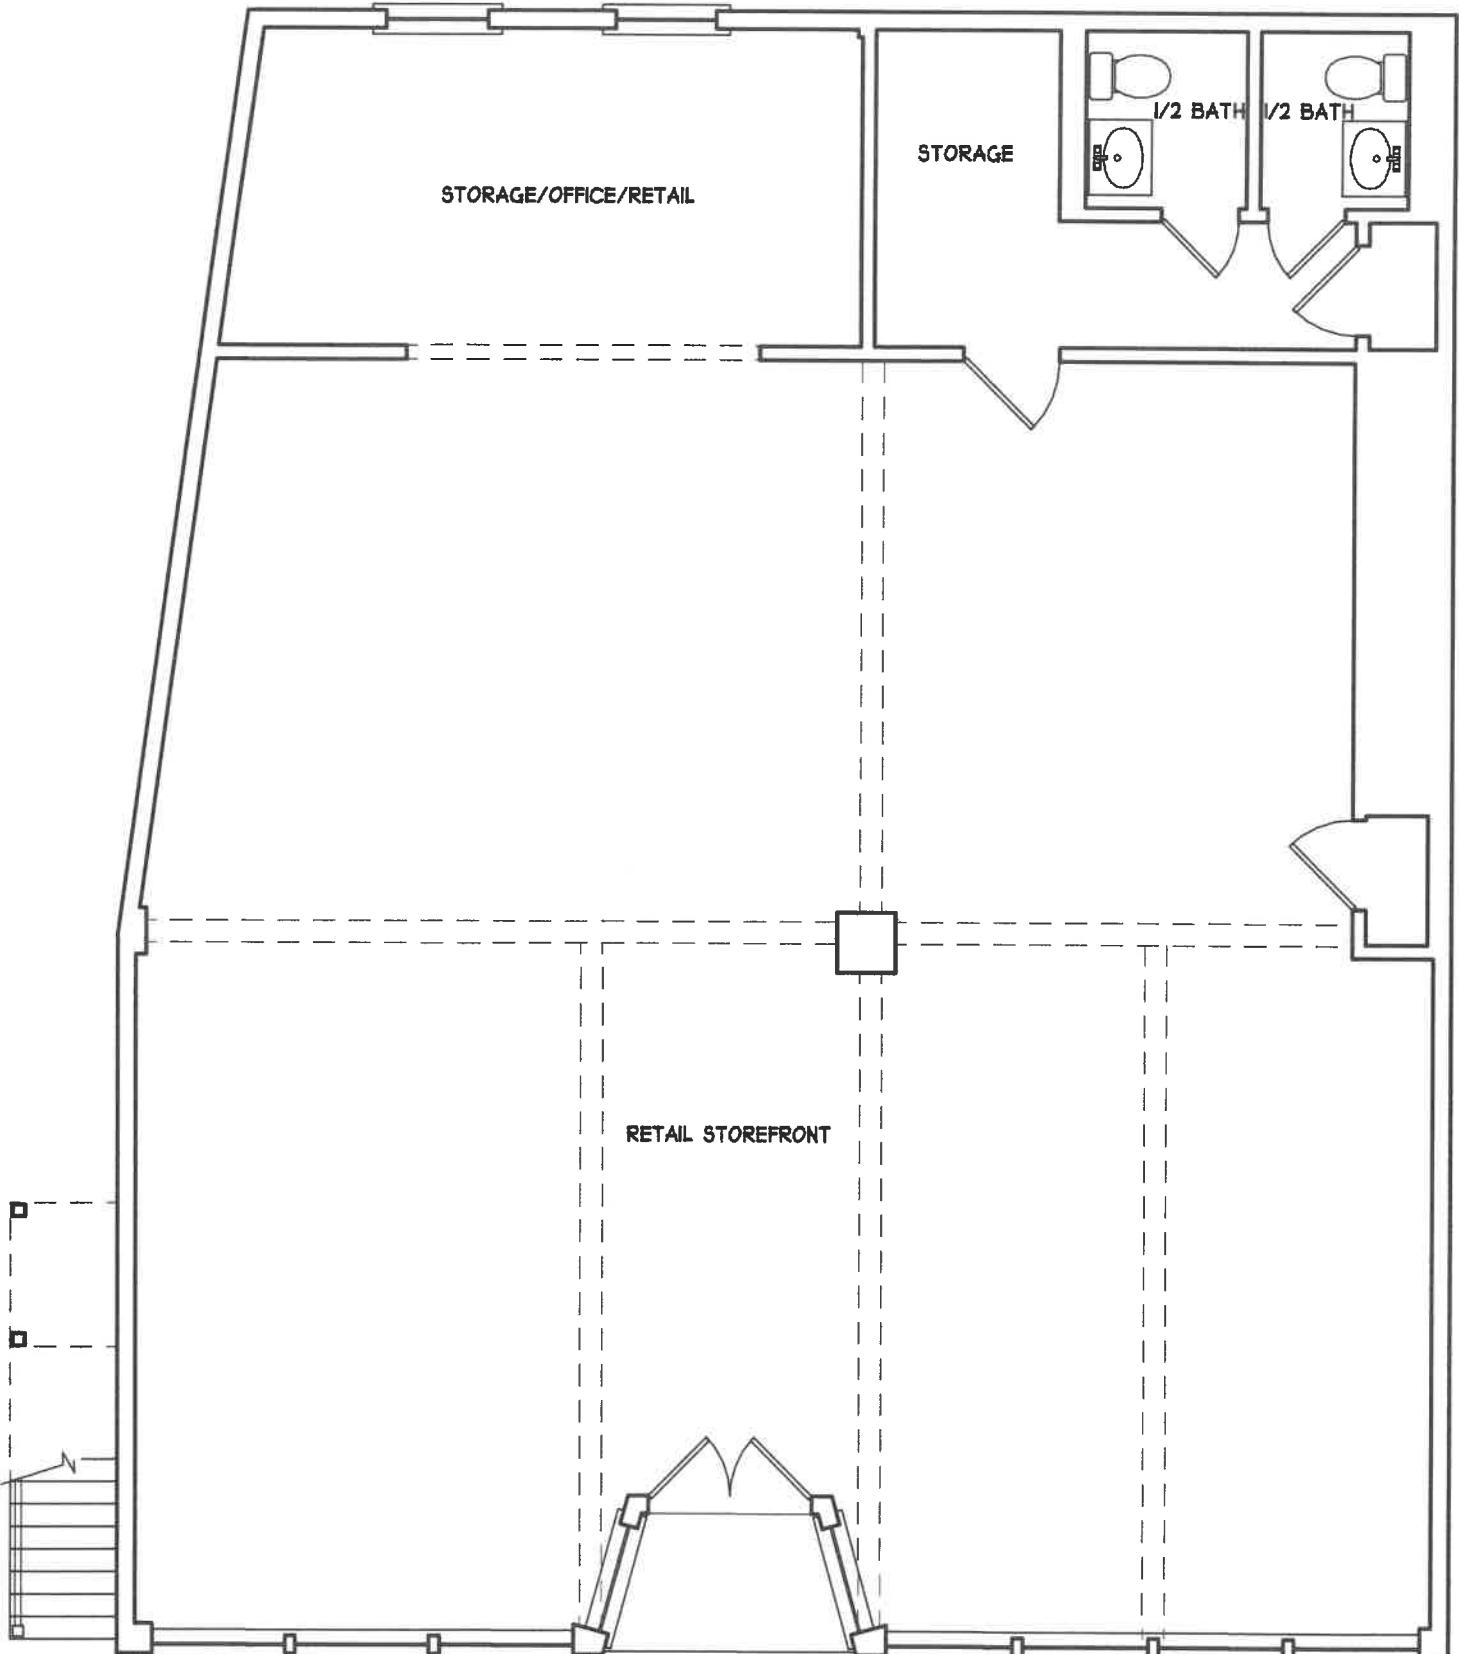

1 EXISTING FIRST FLOOR PLAN


Reviewed by
Building Department
For Zoning Board
Of Appeals

D -

TAPROOT
DESIGN
INC.

Cell 781.864.2304
scale: 3/16"=1'-0"
date: 04/02/25
drawn by: VLH

132 WASHINGTON STREET
MARBLEHEAD, MASSACHUSETTS

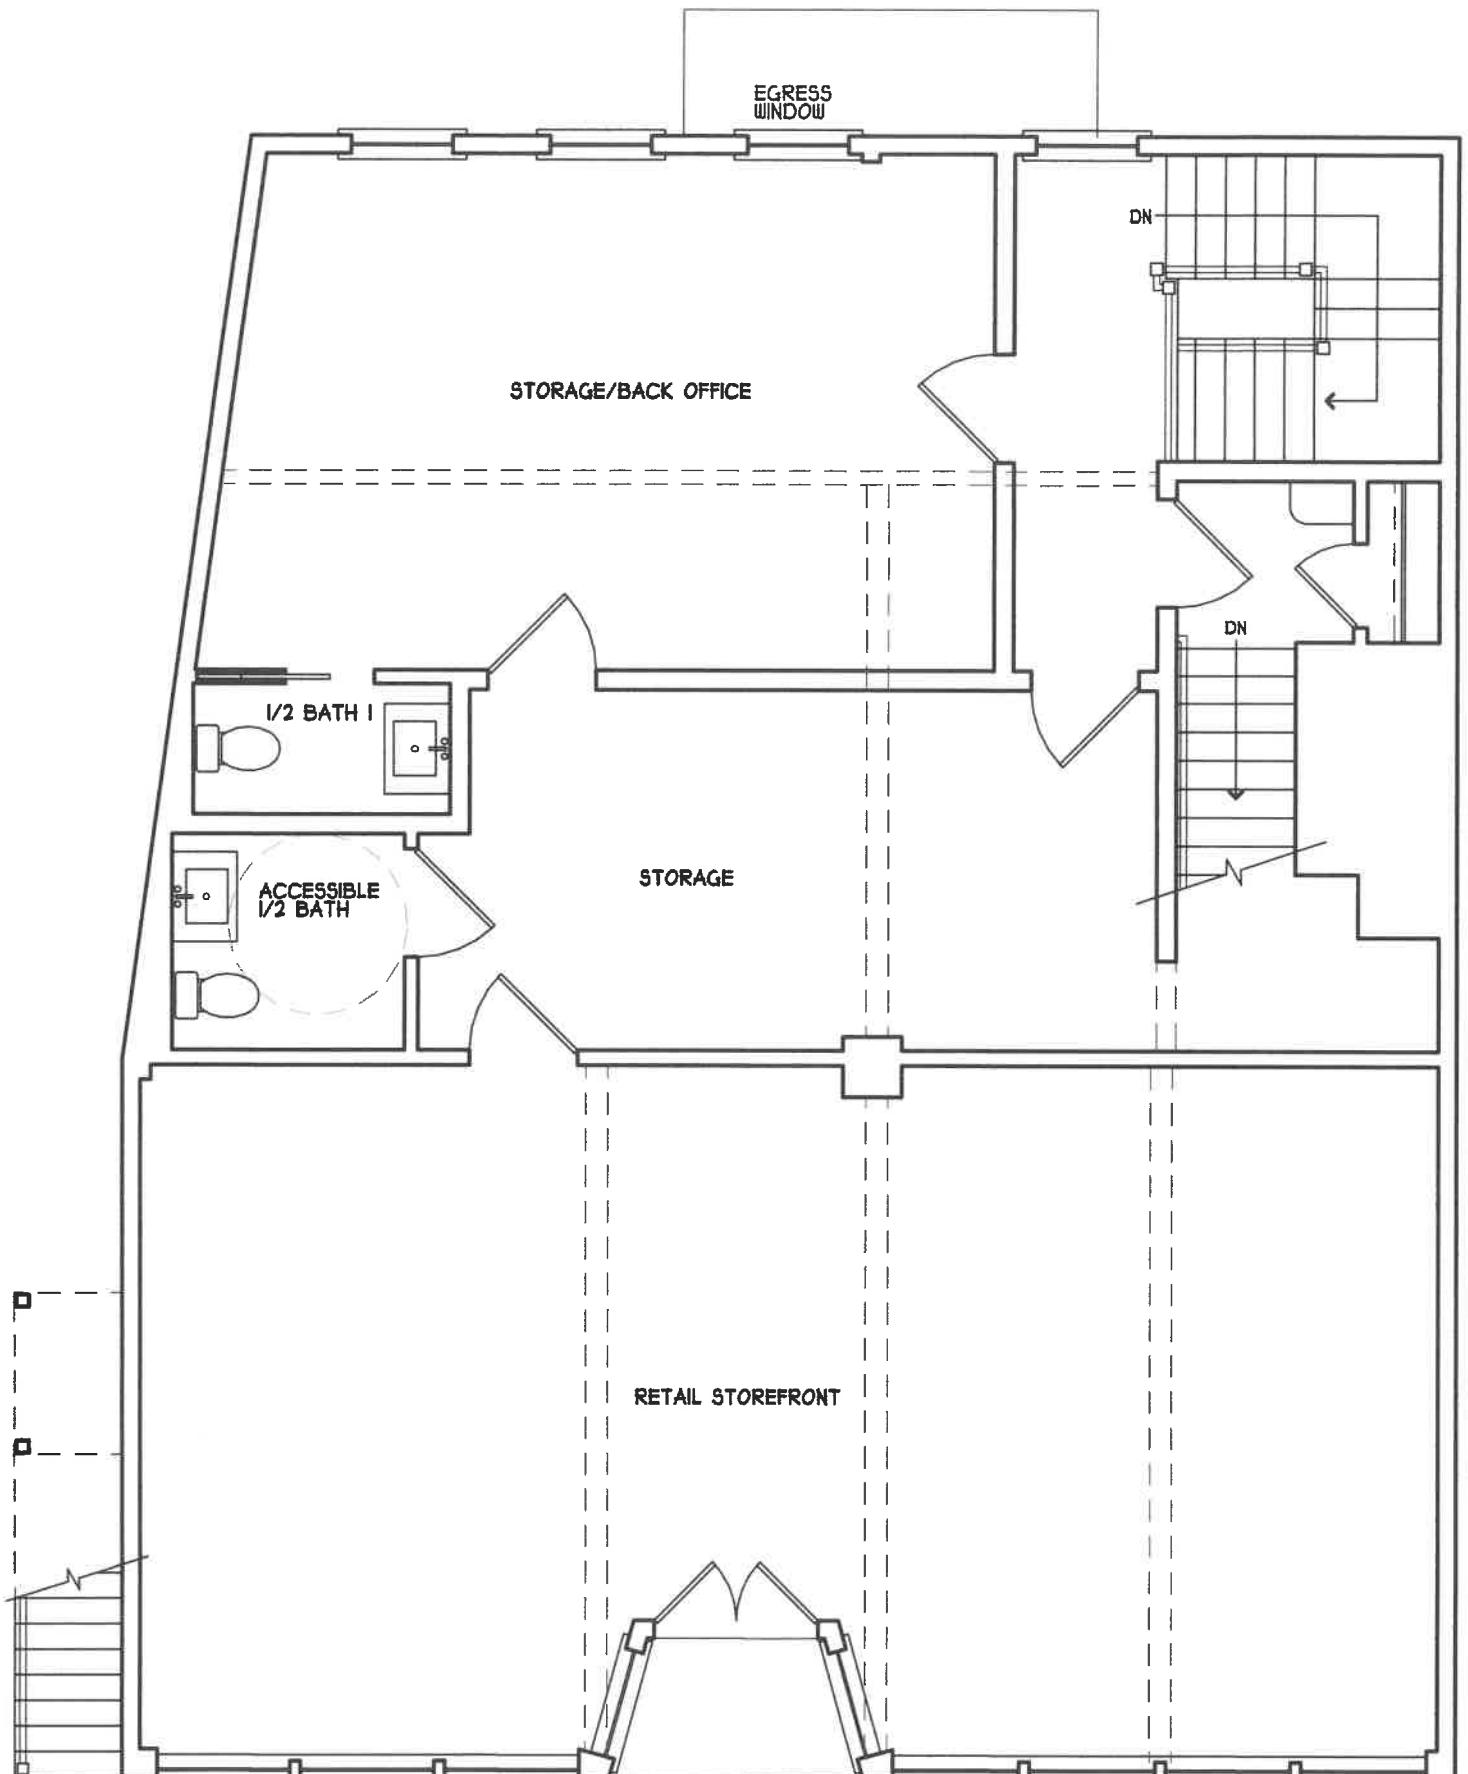

PROPOSED FIRST FLOOR PLAN


Reviewed by
Building Department
For Zoning Board
Of Appeals

132 WASHINGTON STREET
MARBLEHEAD, MASSACHUSETTS

TAPROOT
DESIGN
INC.

Cell 781.864.2304
scale: 3/16"=1'-0"
date: 04/02/25
drawn by: VLH

A-1

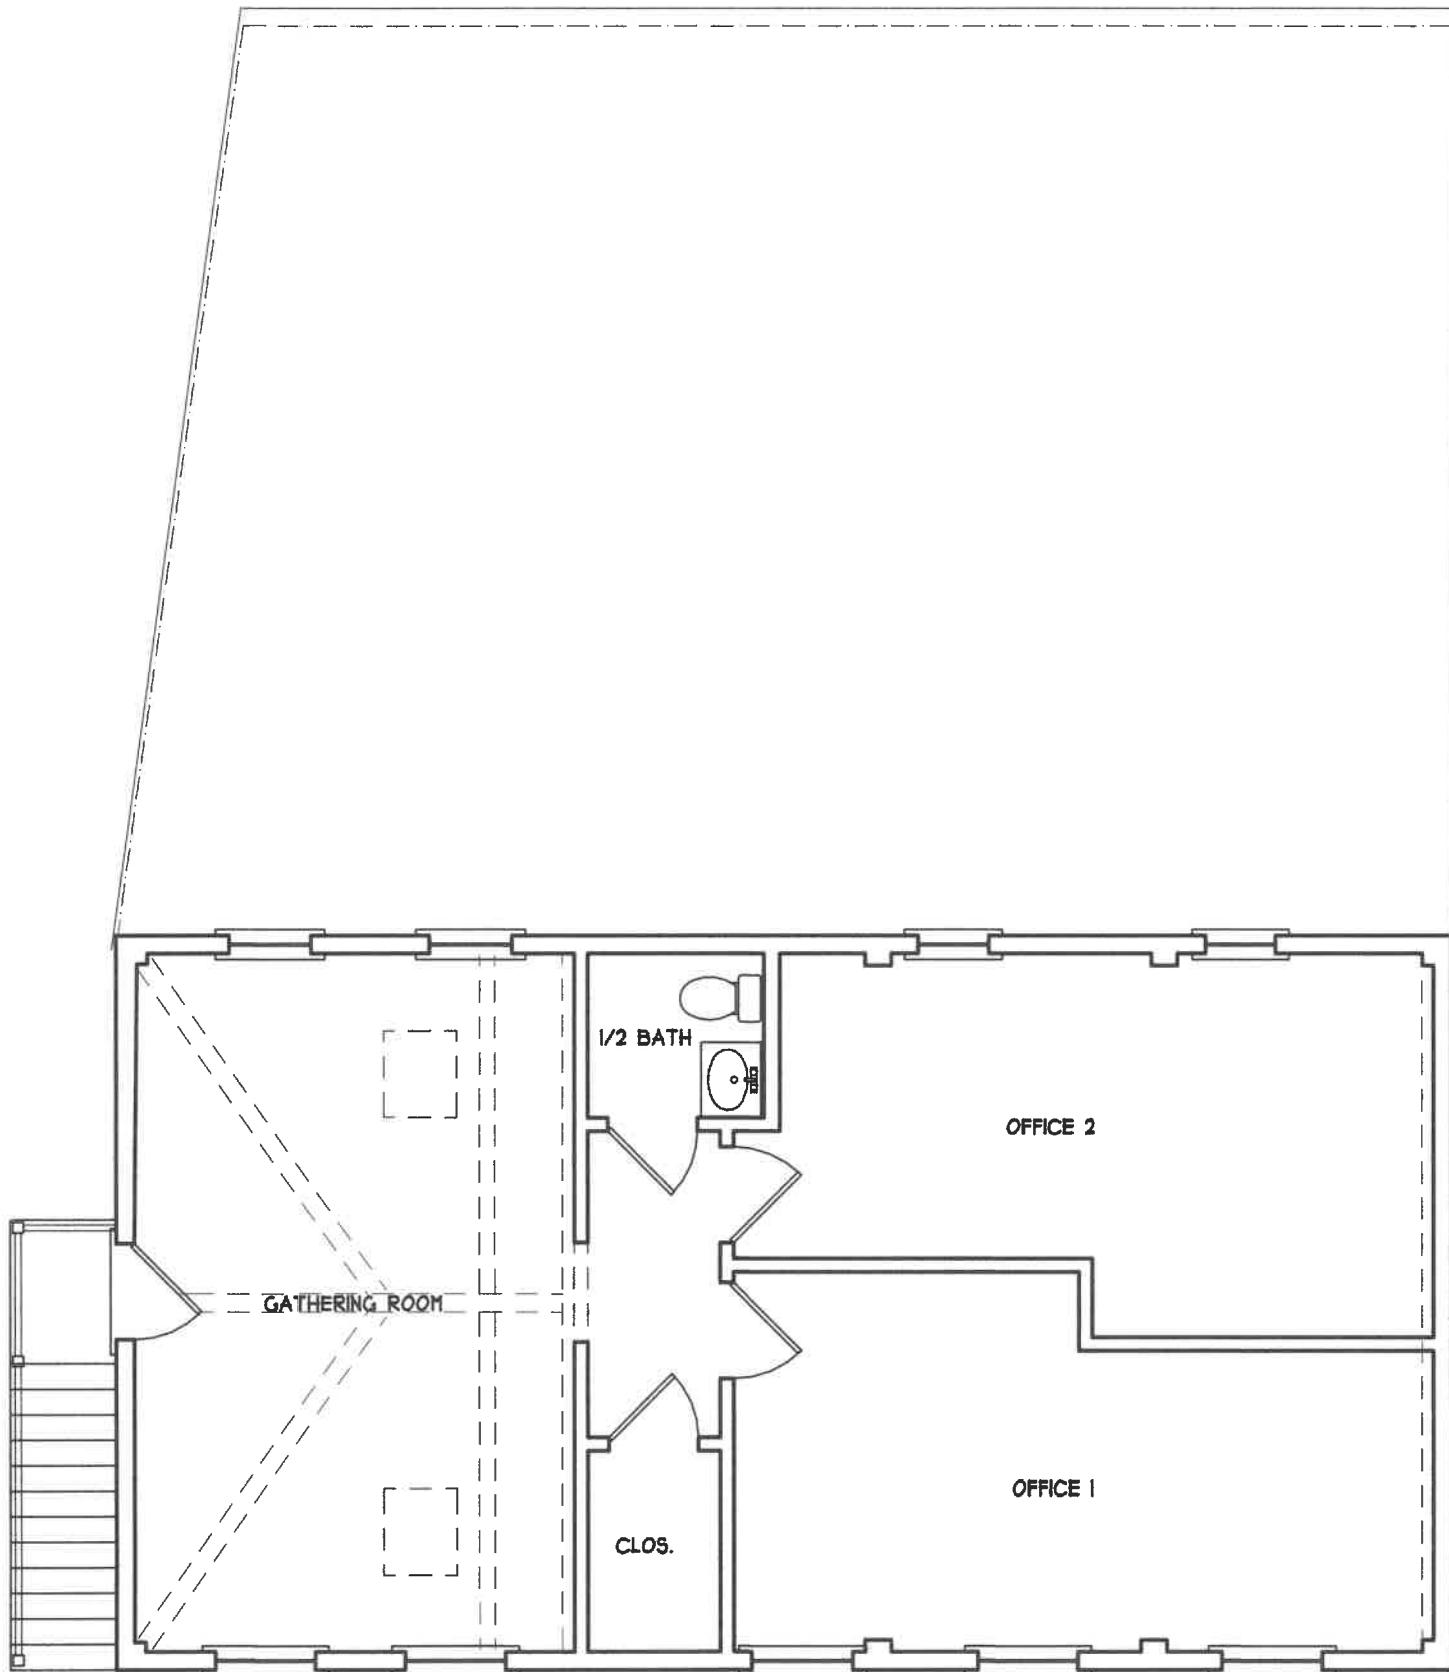

1 EXISTING SECOND FLOOR PLAN


Reviewed by
Building Department
For Zoning Board
Of Appeals

D-2

132 WASHINGTON STREET
MARBLEHEAD, MASSACHUSETTS

TAPROOT
DESIGN
INC.

Cell 781.864.2304
scale: 3/16"=1'-0"
date: 04/02/25
drawn by: VLH

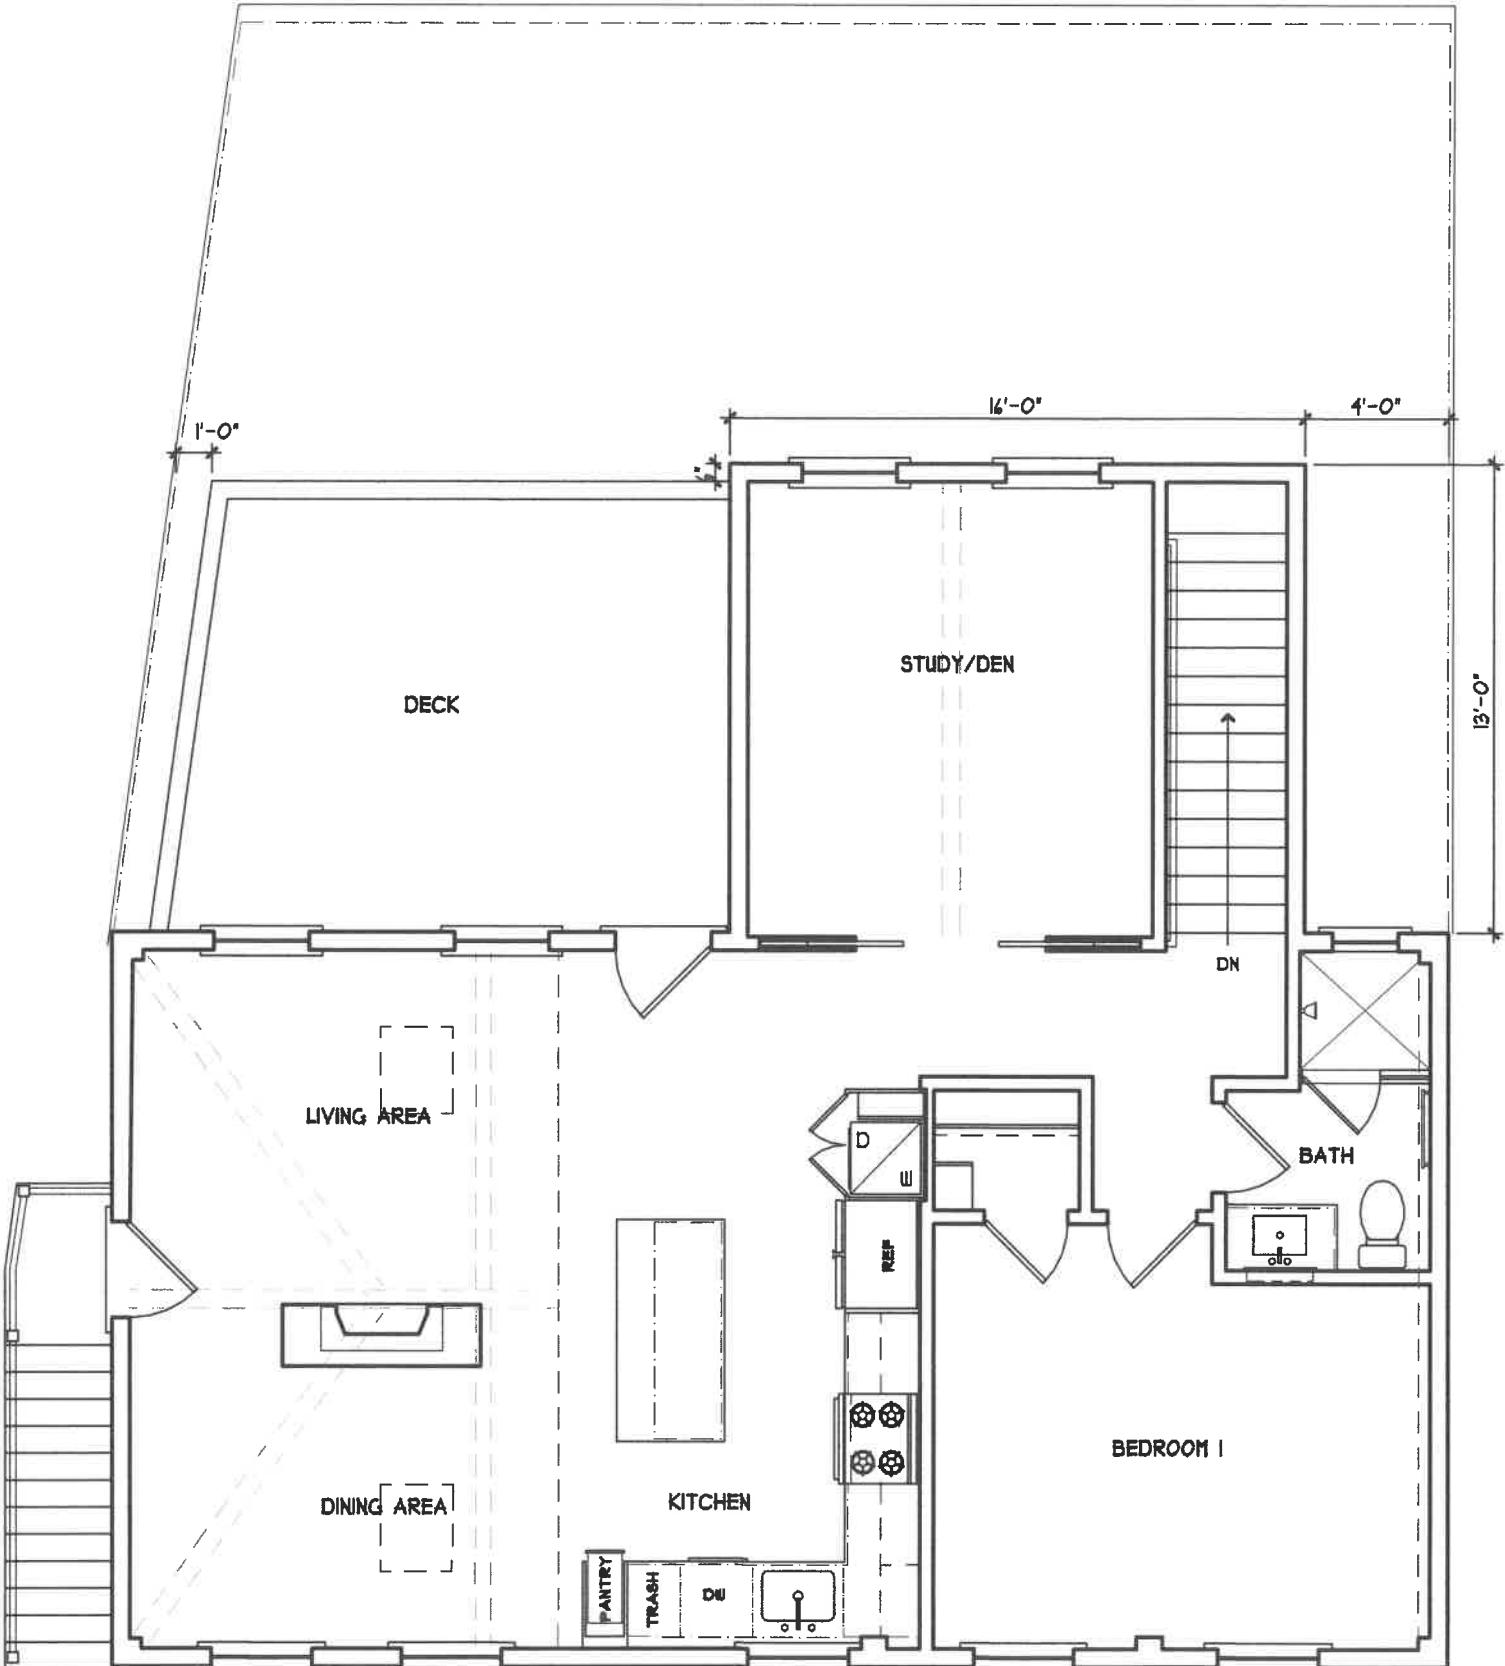

PROPOSED SECOND FLOOR PLAN

1


Reviewed by
Building Department
For Zoning Board
Of Appeals

A-2

132 WASHINGTON STREET
MARBLEHEAD, MASSACHUSETTS

TAPROOT
DESIGN
INC.

Cell 781.864.2304
scale: 3/16"=1'-0"
date: 04/02/25
drawn by: VLH

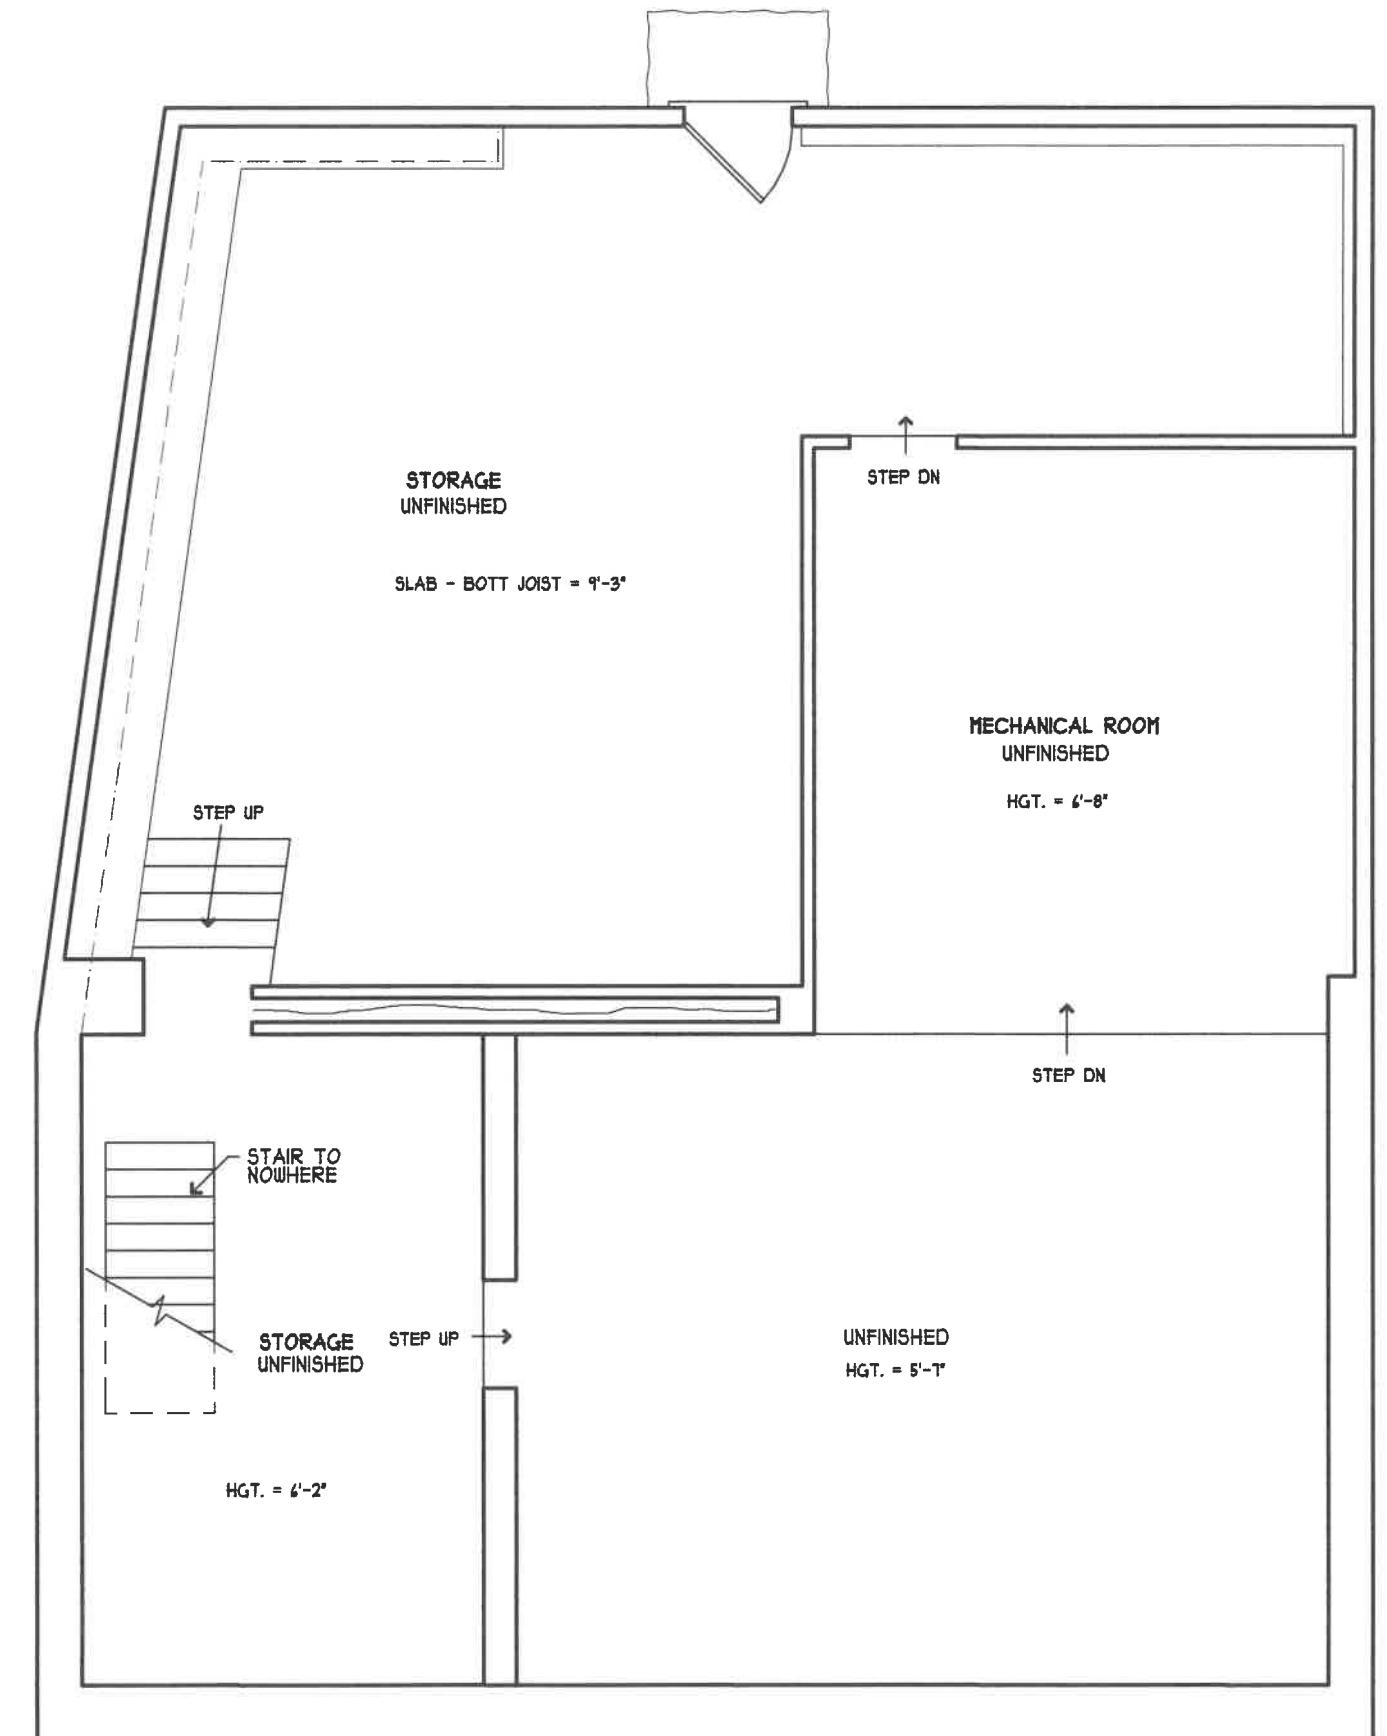

1

EXISTING BASEMENT PLAN


Reviewed by
Building Department
For Zoning Board
Of Appeals

D-3

132 WASHINGTON STREET
MARBLEHEAD, MASSACHUSETTS

TAPROOT
DESIGN
INC.

Cell 781.864.2304
scale: 3/16"=1'-0"
date: 04/02/25
drawn by: VLH

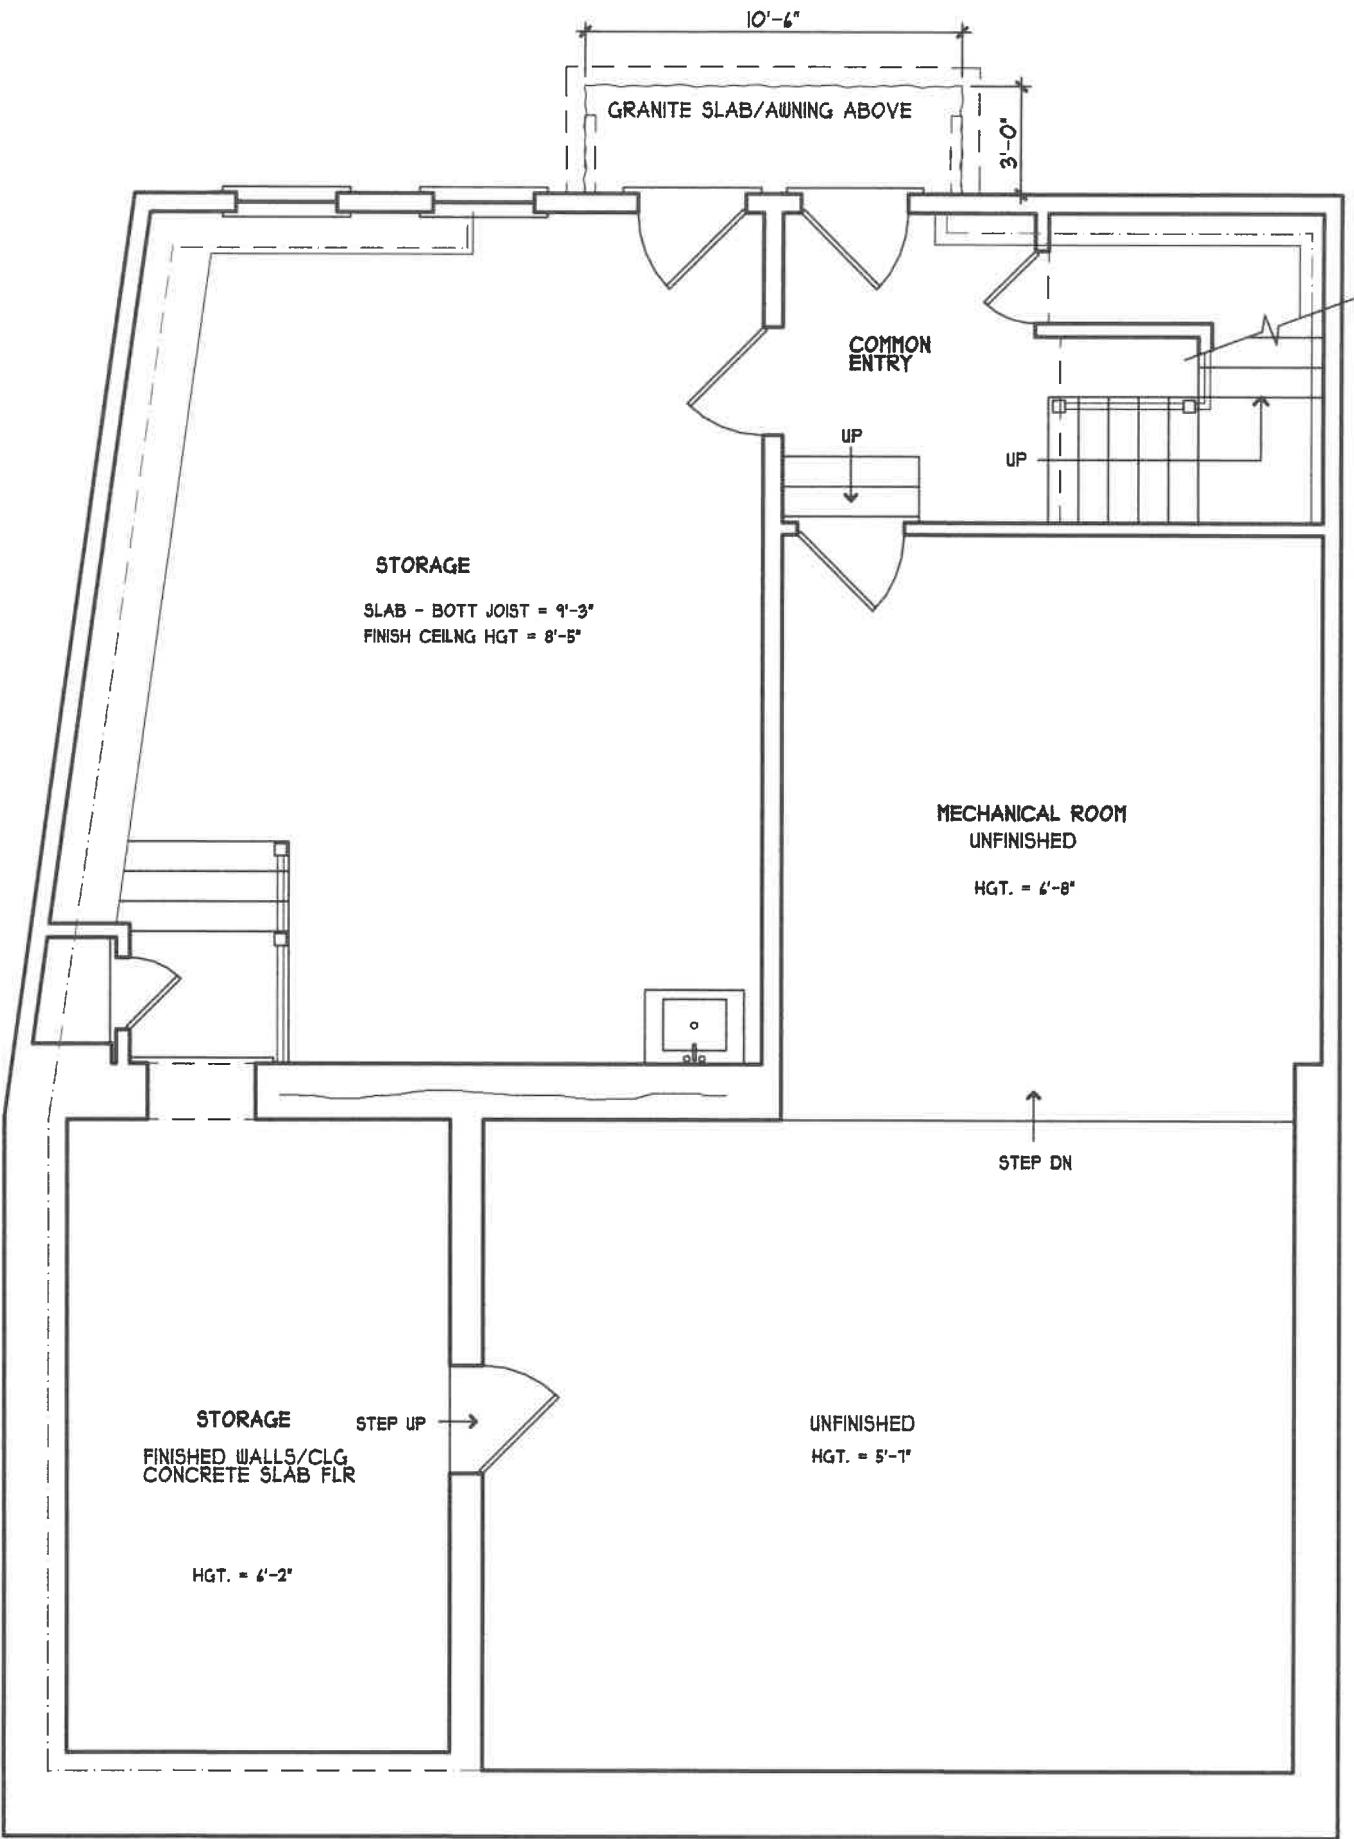

PROPOSED BASEMENT PLAN

Reviewed by
Building Department
For Zoning Board
Of Appeals

A - 3

132 WASHINGTON STREET
MARBLEHEAD, MASSACHUSETTS

TAPROOT
DESIGN
INC.

Cell 781.864.2304
scale: 3/16"=1'-0"
date: 04/02/25
drawn by: VLH



1

EXISTING FRONT ELEVATION


132 WASHINGTON STREET
MARBLEHEAD, MASSACHUSETTS

TAPROOT
DESIGN
INC.

Cell 781.864.2304
scale: 3/16"=1'-0"
date: 04/02/25
drawn by: VLH

Reviewed by
Building Department
For Zoning Board
Of Appeals

D - 4

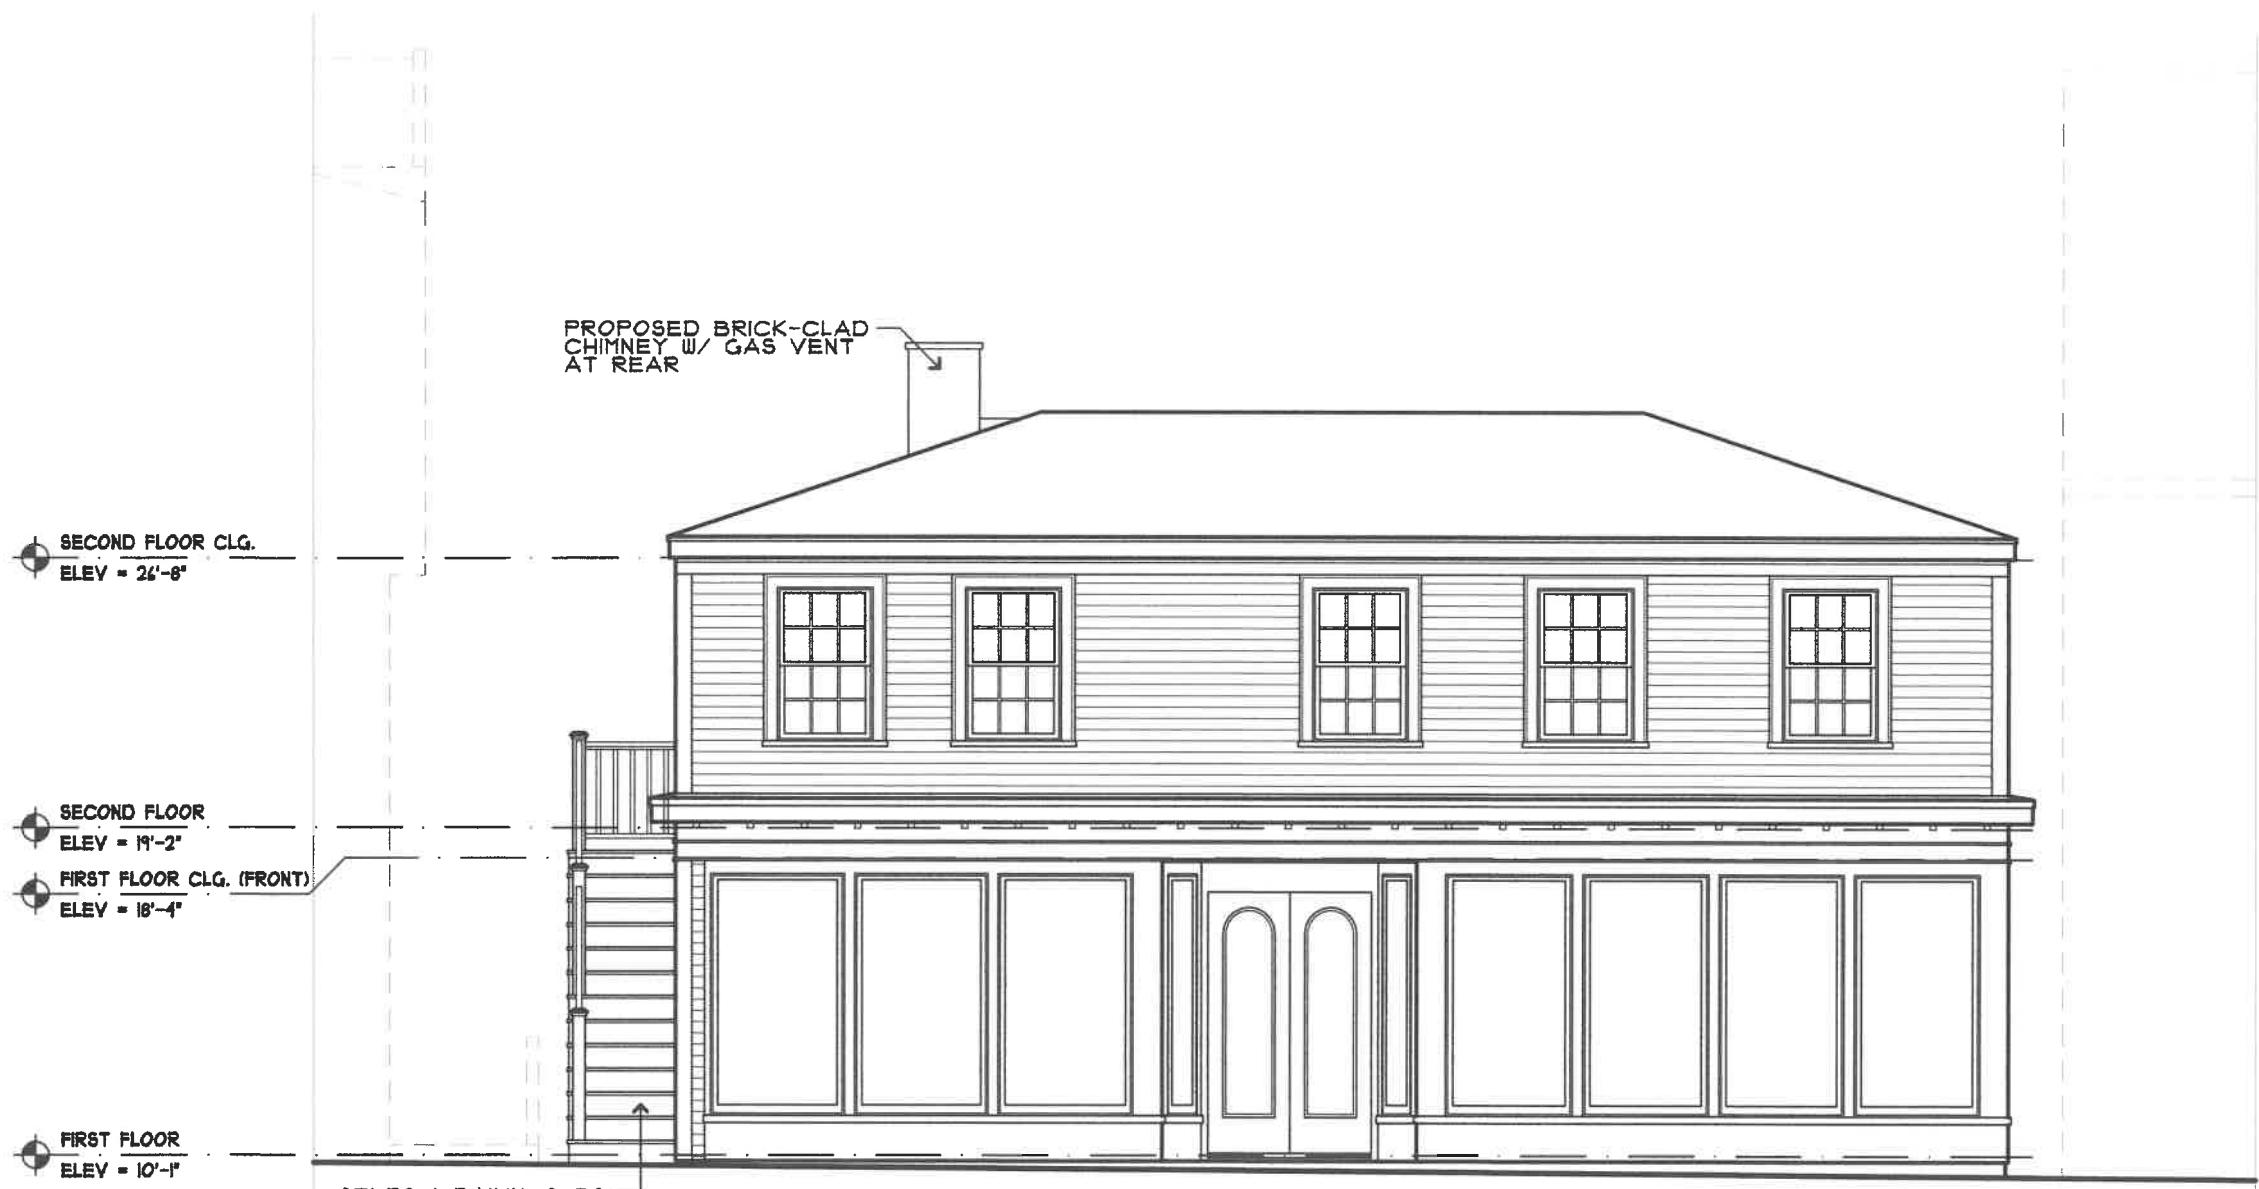

1

PROPOSED FRONT ELEVATION

132 WASHINGTON STREET
MARBLEHEAD, MASSACHUSETTS

TAPROOT
DESIGN
INC.

Cell 781.864.2304

scale: 3/16"=1'-0"

date: 04/02/25

drawn by: VLH

Reviewed by
Building Department
For Zoning Board
Of Appeals


A - 4

132 WASHINGTON STREET
MARBLEHEAD, MASSACHUSETTS

TAPROOT
DESIGN
INC.

Cell 781.864.2304
scale: 3/16"=1'-0"
date: 04/02/25
drawn by: VLH

D - 51

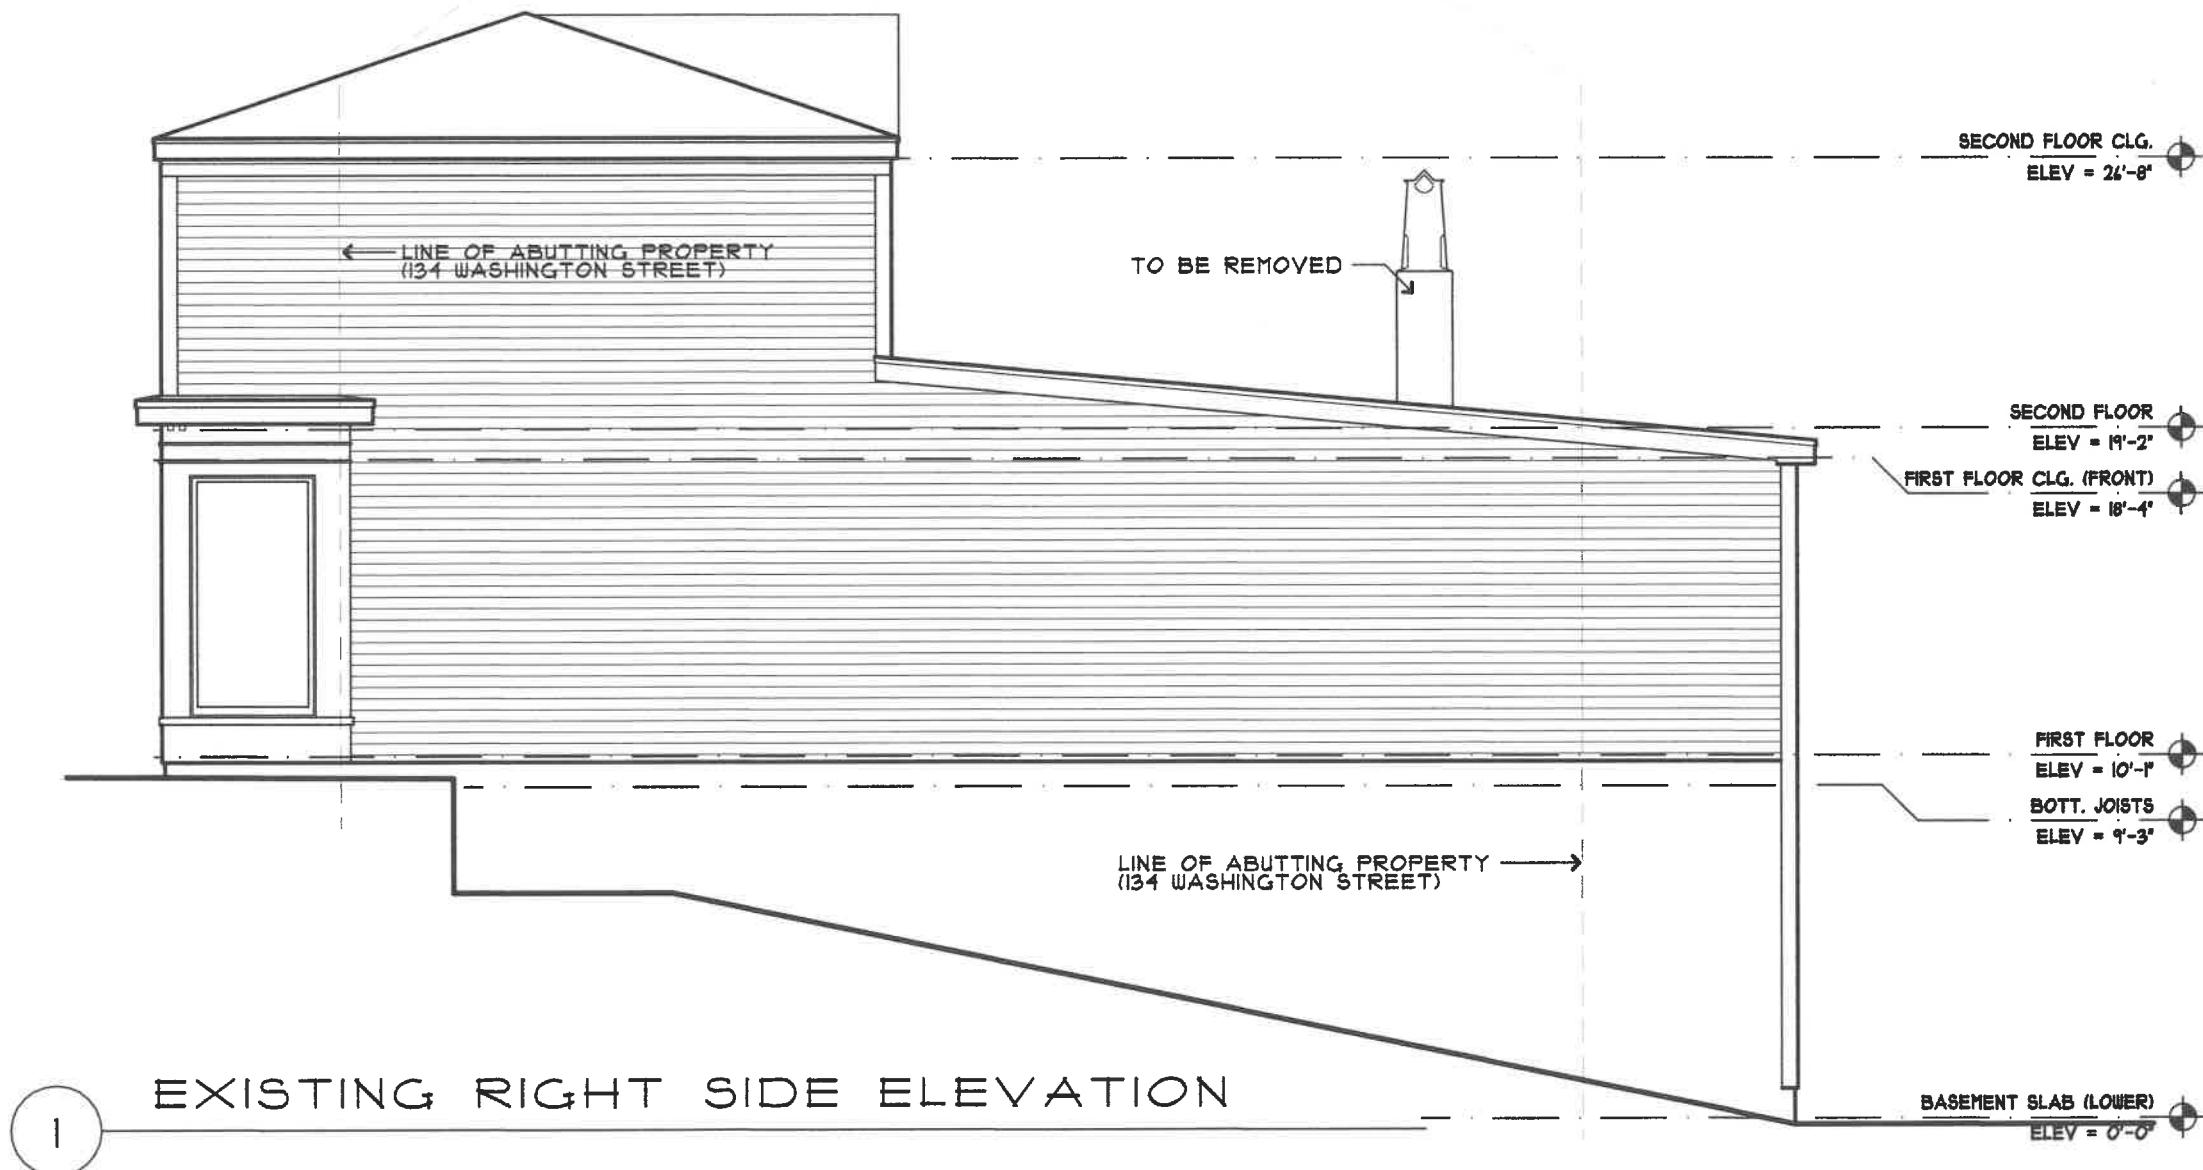

132 WASHINGTON STREET
MARBLEHEAD, MASSACHUSETTS

TAPROOT
DESIGN
INC.

Cell 781.864.2304


scale: 3/16"=1'-0"


date: 04/02/25

drawn by: VLH

Reviewed by
Building Department
For Zoning Board
Of Appeals

A-51

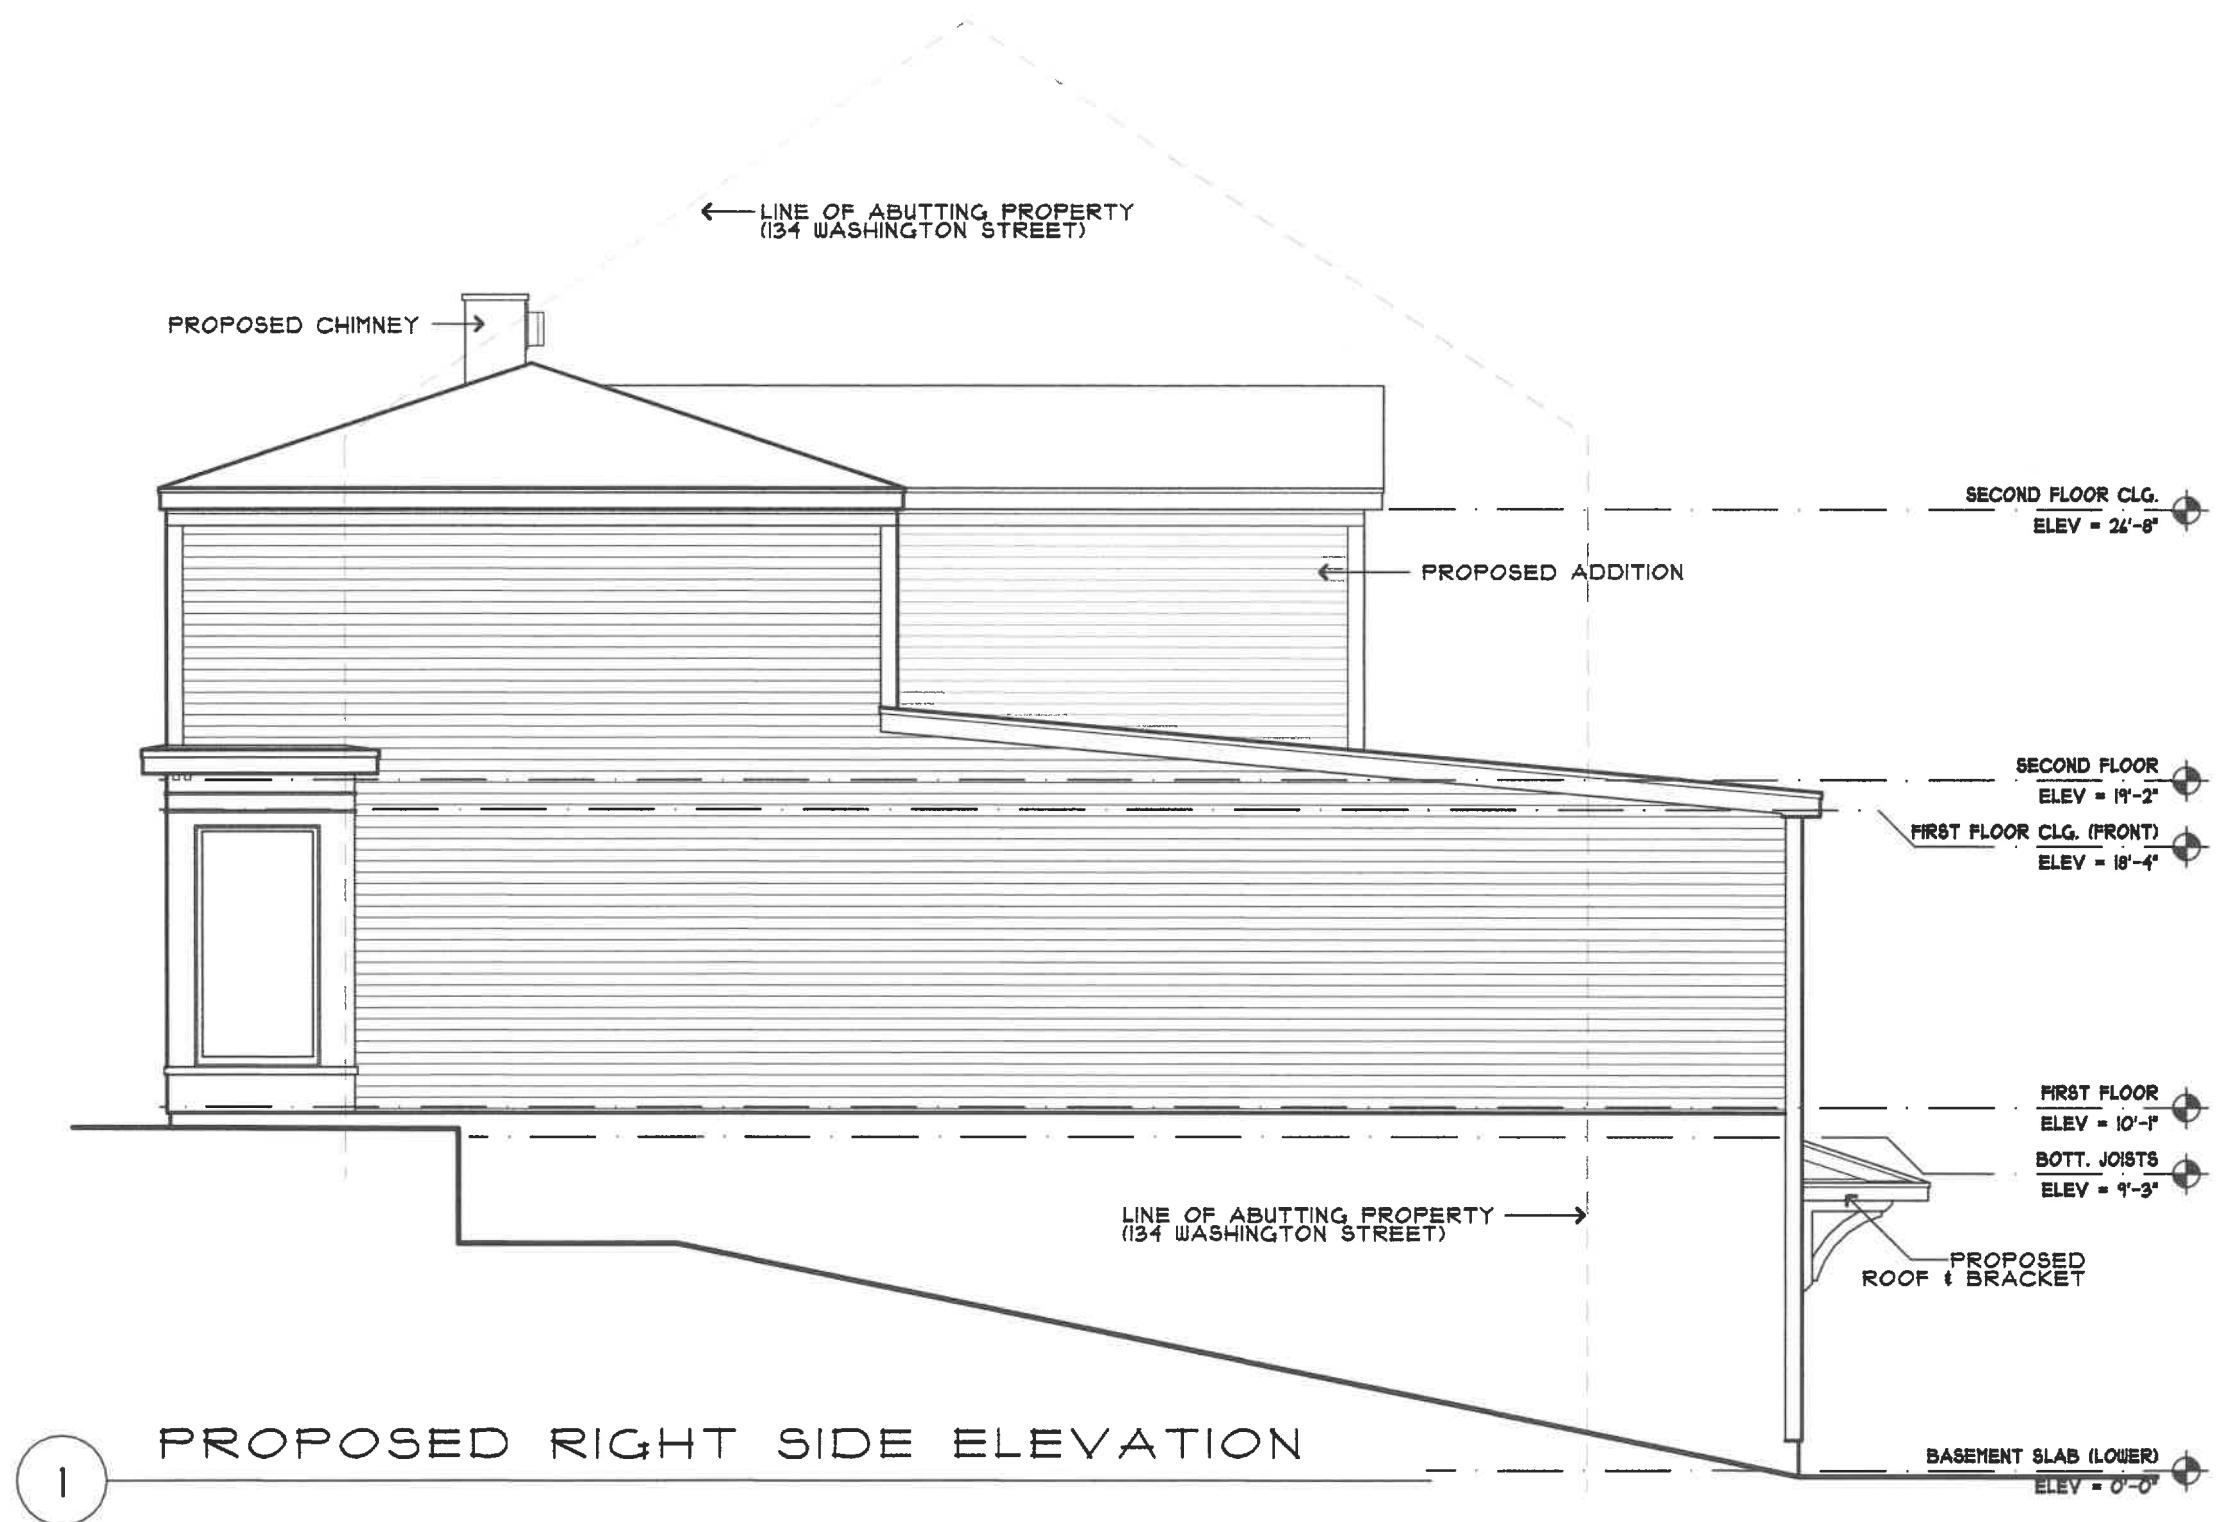

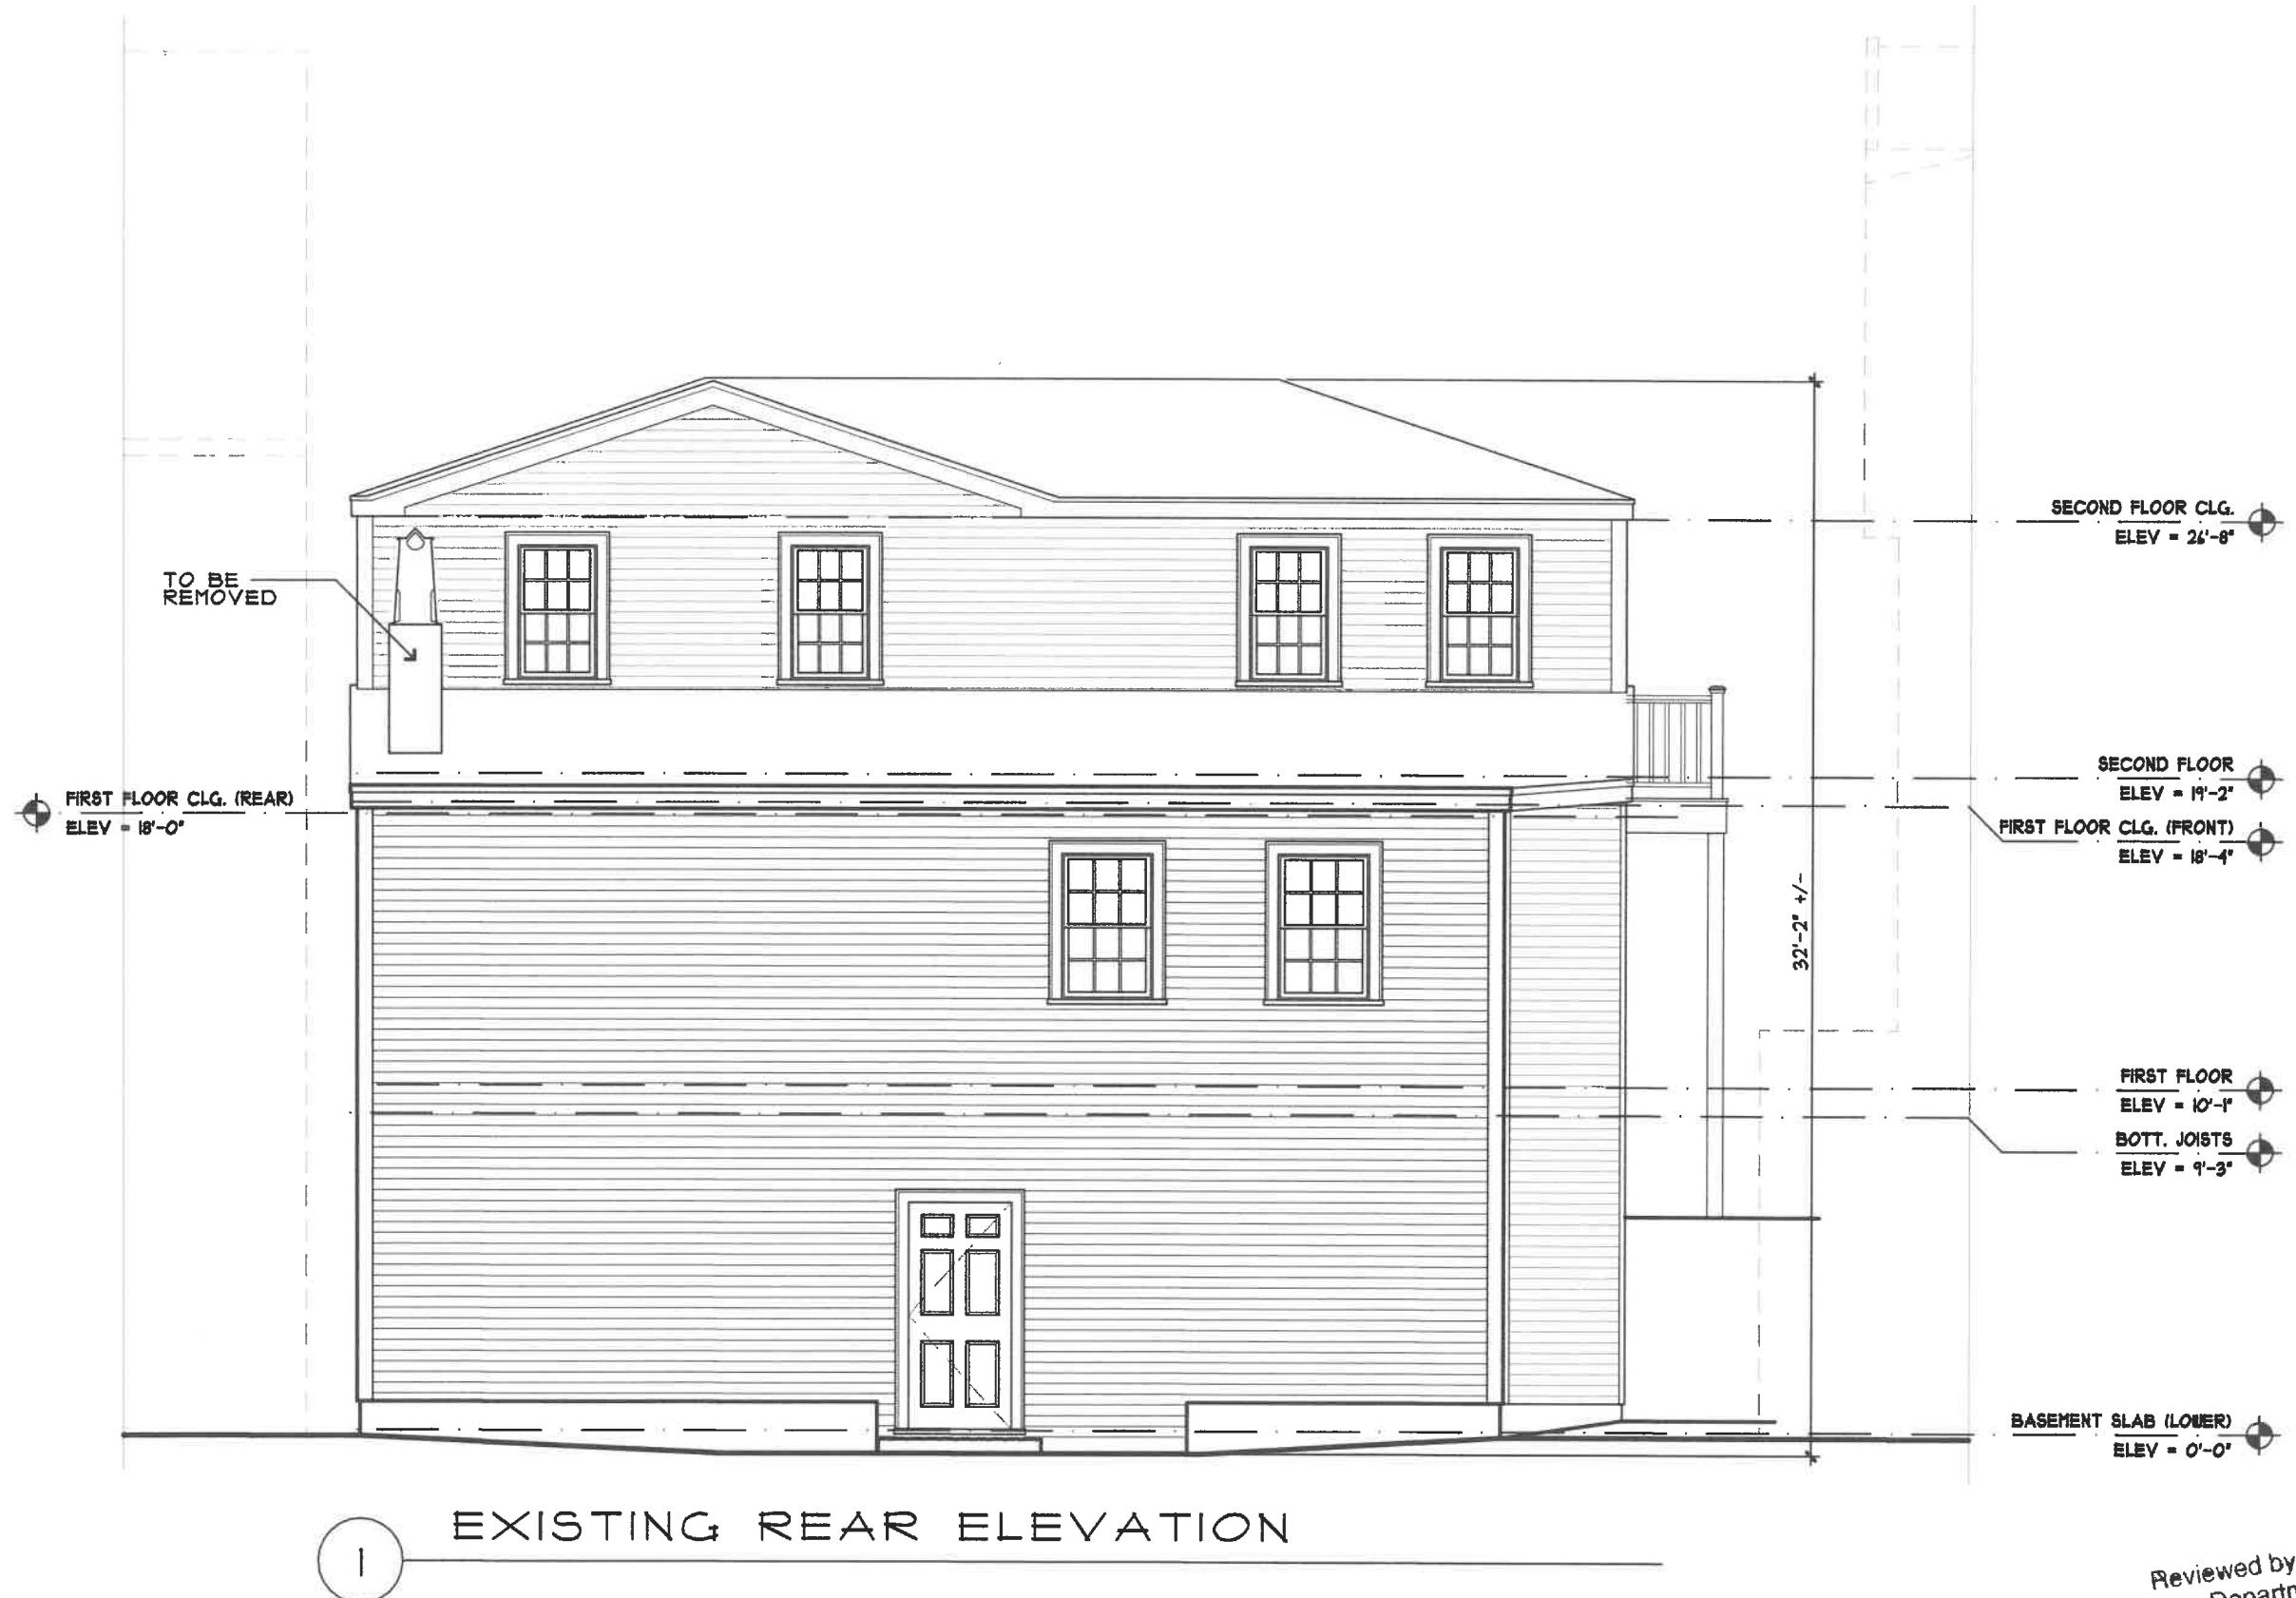

132 WASHINGTON STREET
MARBLEHEAD, MASSACHUSETTS

TAPROOT
DESIGN
INC.

Cell 781.864.2304

scale: 3/16"=1'-0"

date: 04/02/25

drawn by: VLH

D - 6

132 WASHINGTON STREET
MARBLEHEAD, MASSACHUSETTS

TAPROOT
DESIGN
INC.

Cell 781.864.2304
scale: 3/16"=1'-0"
date: 04/02/25
drawn by: VLH

Reviewed by
Building Department
For Zoning Board
Of Appeals

A - 6



132 WASHINGTON STREET
MARBLEHEAD, MASSACHUSETTS

TAPROOT
DESIGN
INC.


Cell 781.864.2304

scale: 3/16"=1'-0"


date: 04/02/25

drawn by: VLH

D - 1

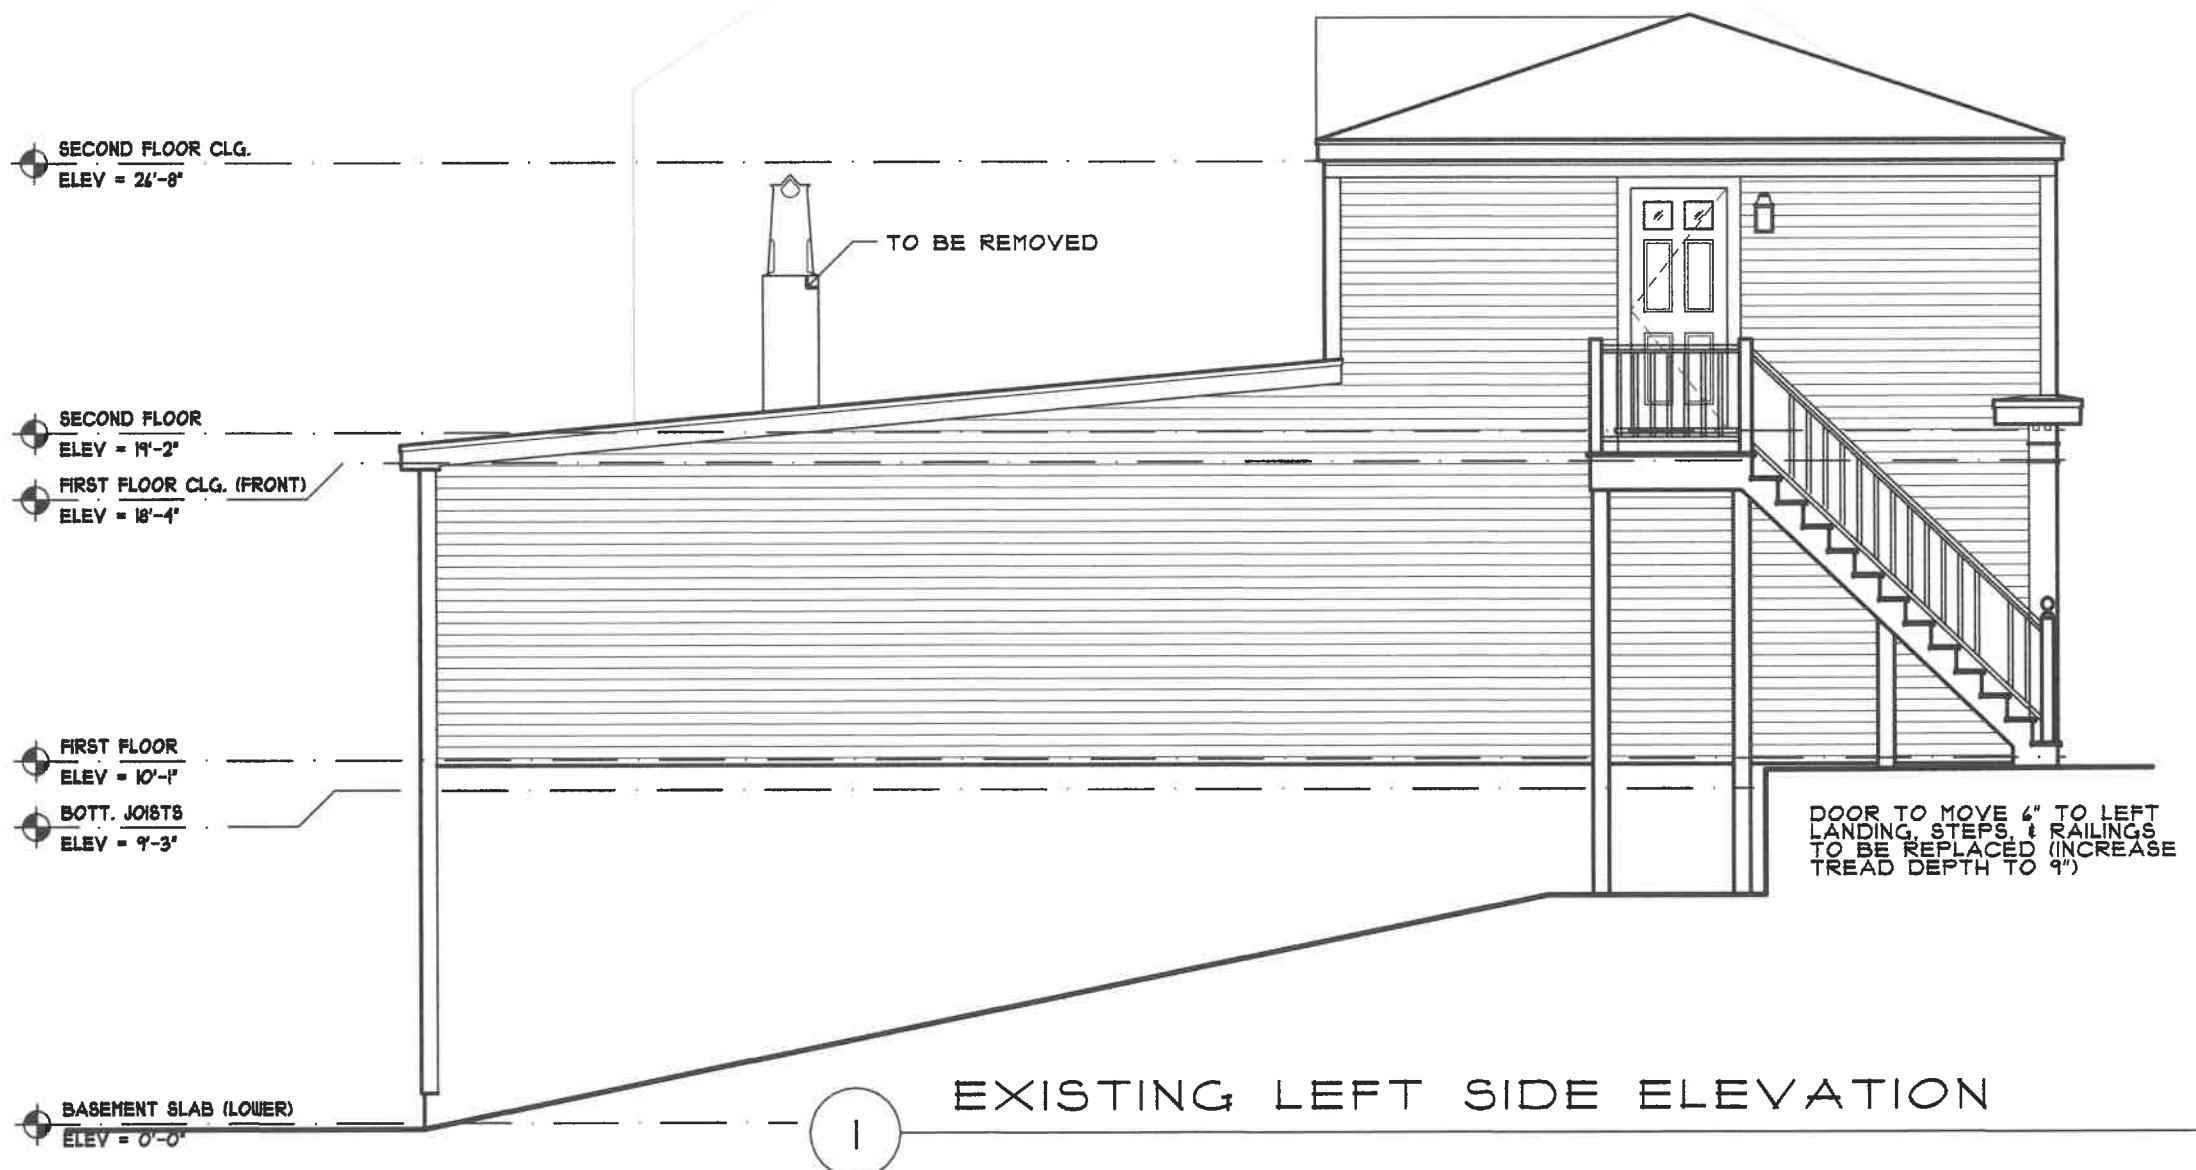

Reviewed by
Building Department
For Zoning Board
Of Appeals

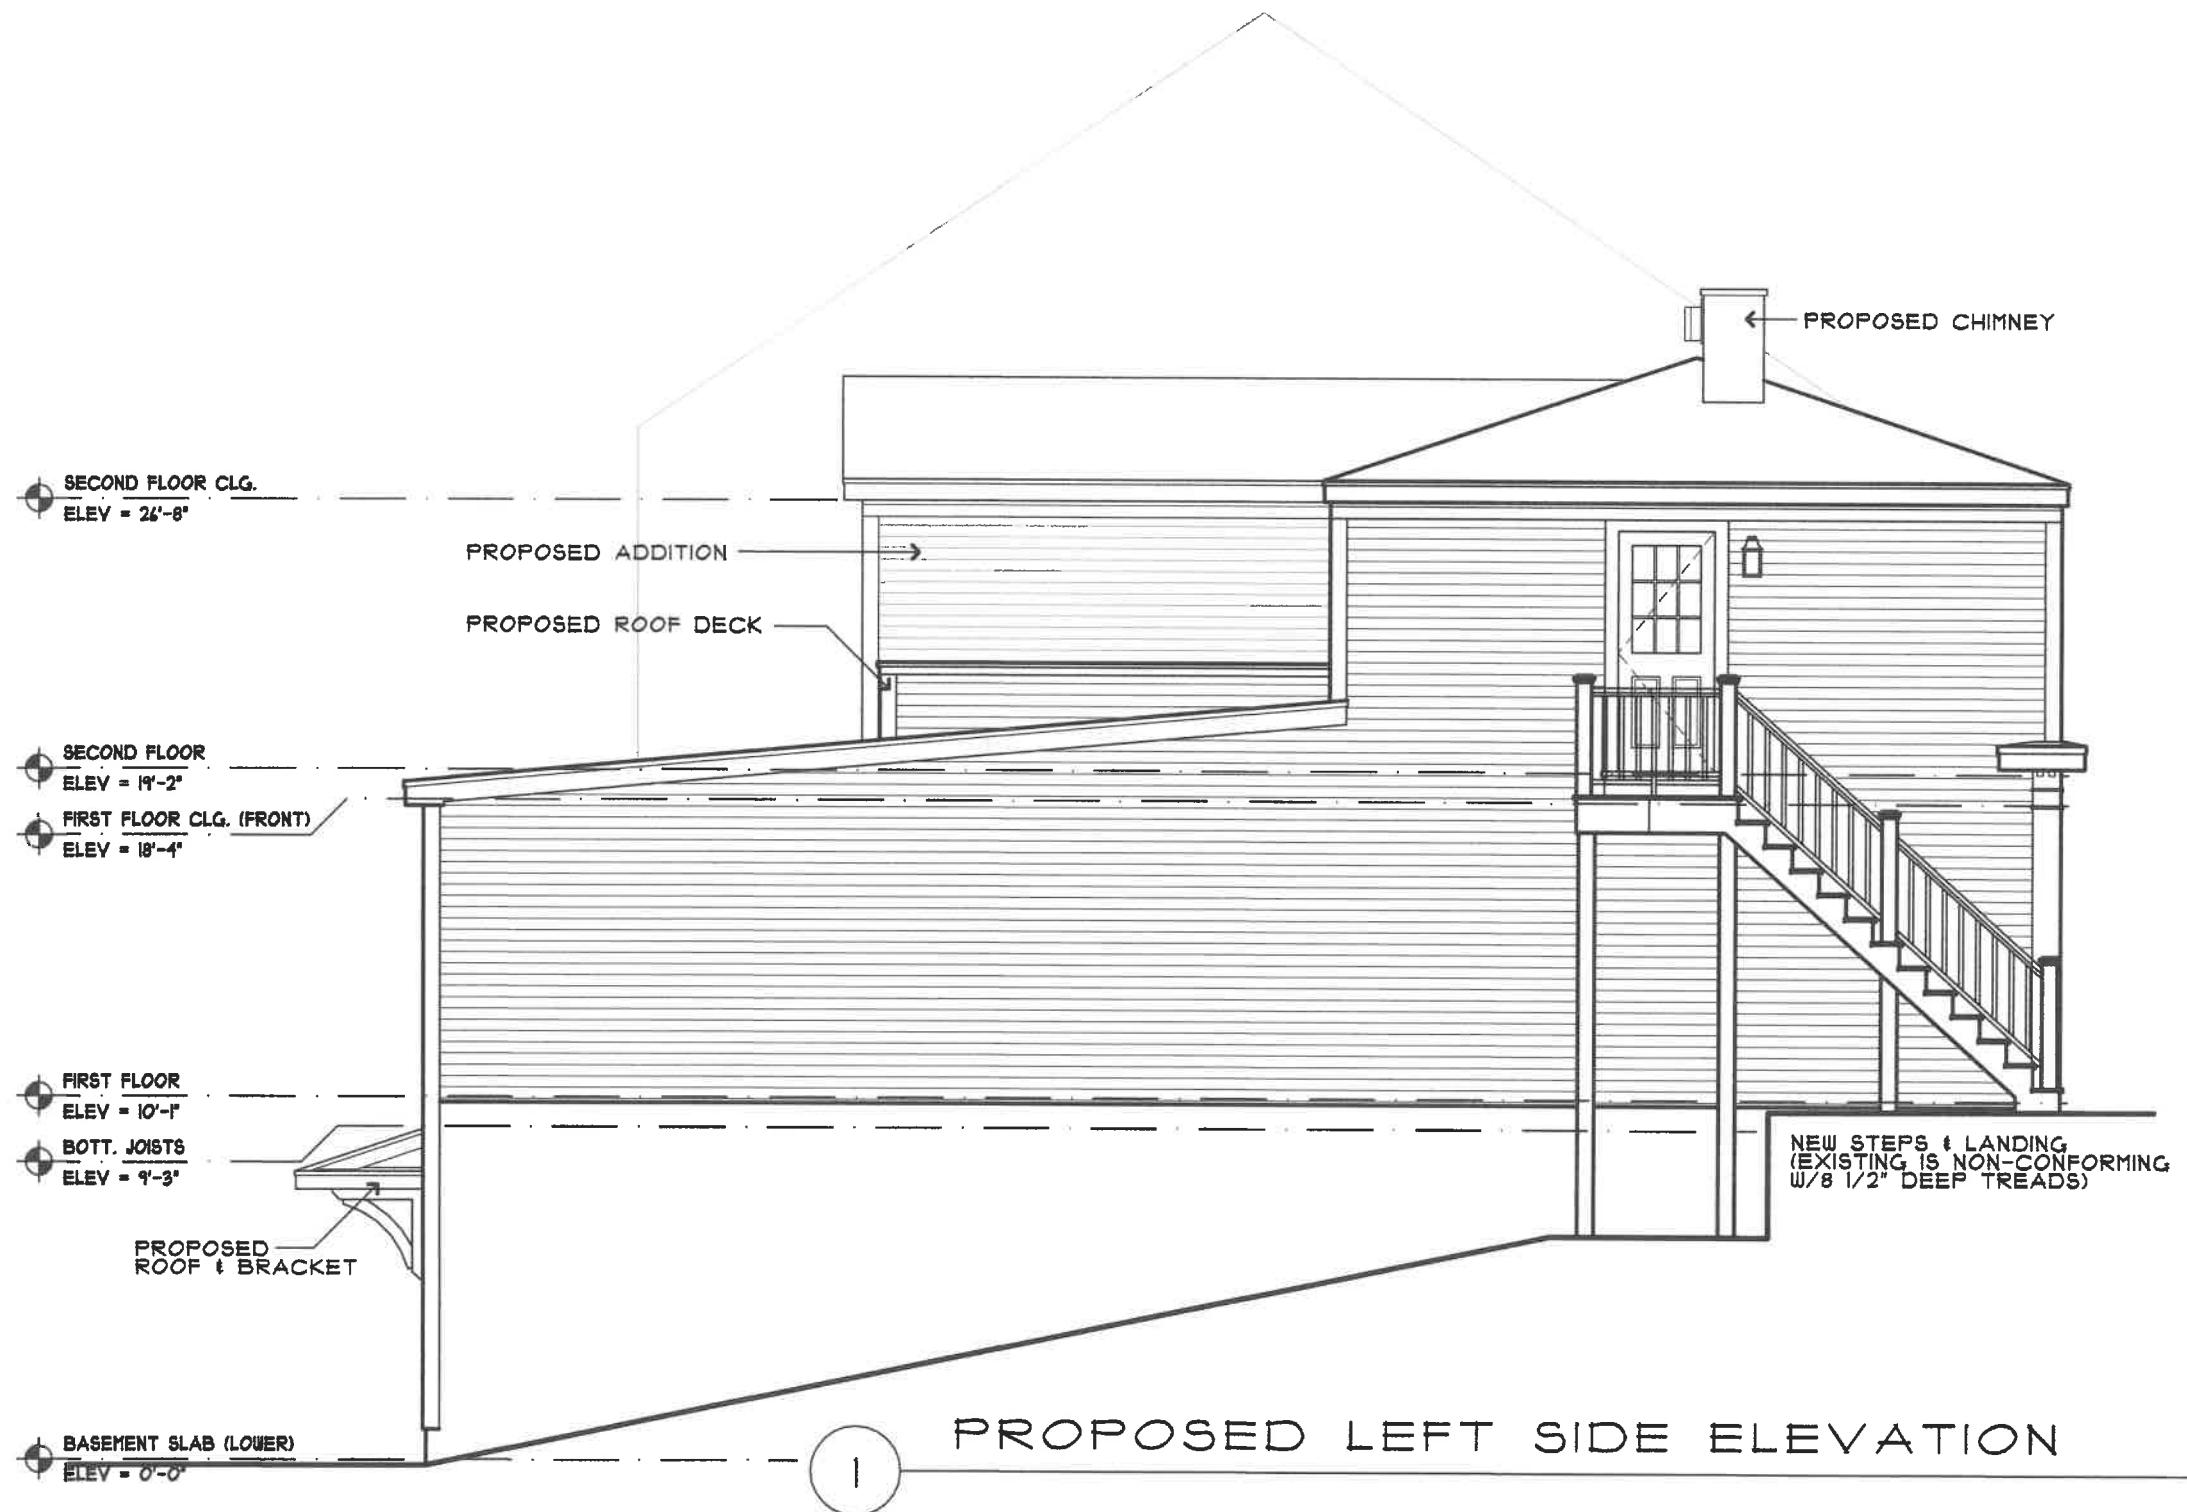

132 WASHINGTON STREET
MARBLEHEAD, MASSACHUSETTS

TAPROOT
DESIGN
INC.

Cell 781.864.2304

scale: 3/16"=1'-0"

date: 04/02/25

drawn by: VLH

Reviewed by
Building Department
For Zoning Board
Of Appeals

A - 1