


DO NOT SCALE - GC TO VERIFY ALL DIMENSIONS. NOTIFY ARCHITECT OF ANY DISCREPANCY

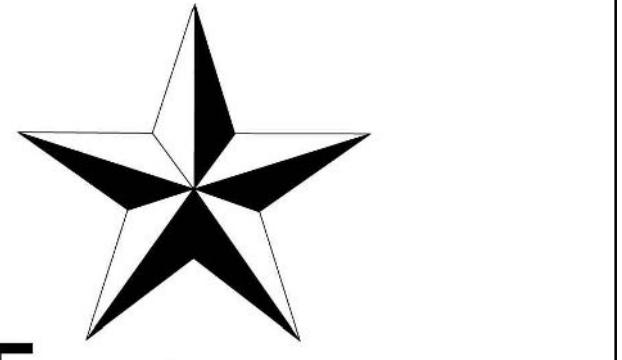

**TUCKER  
ARCHITECTURE**

ARCHITECTURE • LANDSCAPE • INTERIORS


56 Atlantic Avenue, Marblehead, MA

[www.TuckerArch.com](http://www.TuckerArch.com)

(781) 631-3546

Tucker Architecture and Landscape LLC

DOCUMENT OWNERSHIP:  
THIS DOCUMENT ALONG WITH THE DESIGN IDEAS AND ILLUSTRATIONS AND  
CALCULATIONS AS AN INSTRUMENT OF PROFESSIONAL SERVICE, IS THE  
PROPERTY OF TUCKER ARCHITECTURE AND LANDSCAPE, LLC AND PROTECTED  
BY COPYRIGHT LAWS. THE ILLUSTRATIONS HEREIN ARE NOT TO BE USED IN  
WHOLE OR IN PART FOR ANY OTHER PROJECT, OWNER, DESIGNER, OR PURPOSE  
WITHOUT THE EXPRESS WRITTEN AUTHORIZATION FROM JEFF TUCKER.

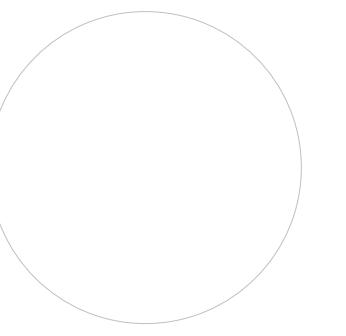

Drawing Index:

CVR	Cover
2	Existing & Proposed Garage Foundation Plan
3	Existing & Proposed Garage First Floor Plan
4	Existing & Proposed Garage Roof Plan
5	Existing & Proposed Building Elevations
6	Existing & Proposed Building Elevations

REVISION DATE:  
2025 06 11 FOR APPROVALS

NOTE: Not for Construction unless  
otherwise stamped by Architect




Grohe Residence  
15 Auburndale Road  
Marblehead, MA

Cover

NOTE: ORIGINAL DRAWING SET TO 24X36 FULL SCALE | PAGE NO. **CVR**

0 1" 2" 3"


DOCUMENT OWNERSHIP:  
THIS DOCUMENT ALONG WITH THE DESIGN IDEAS AND ILLUSTRATIONS AND  
CALCULATIONS AS AN INSTRUMENT OF PROFESSIONAL SERVICE, IS THE  
PROPERTY OF TUCKER ARCHITECTURE AND LANDSCAPE, LLC AND PROTECTED  
BY COPYRIGHT LAWS. THE ILLUSTRATIONS HEREIN ARE NOT TO BE USED IN  
WHOLE OR IN PART FOR ANY OTHER PROJECT, OWNER, DESIGNER, OR PURPOSE  
WITHOUT THE EXPRESS WRITTEN AUTHORIZATION FROM JEFF TUCKER.

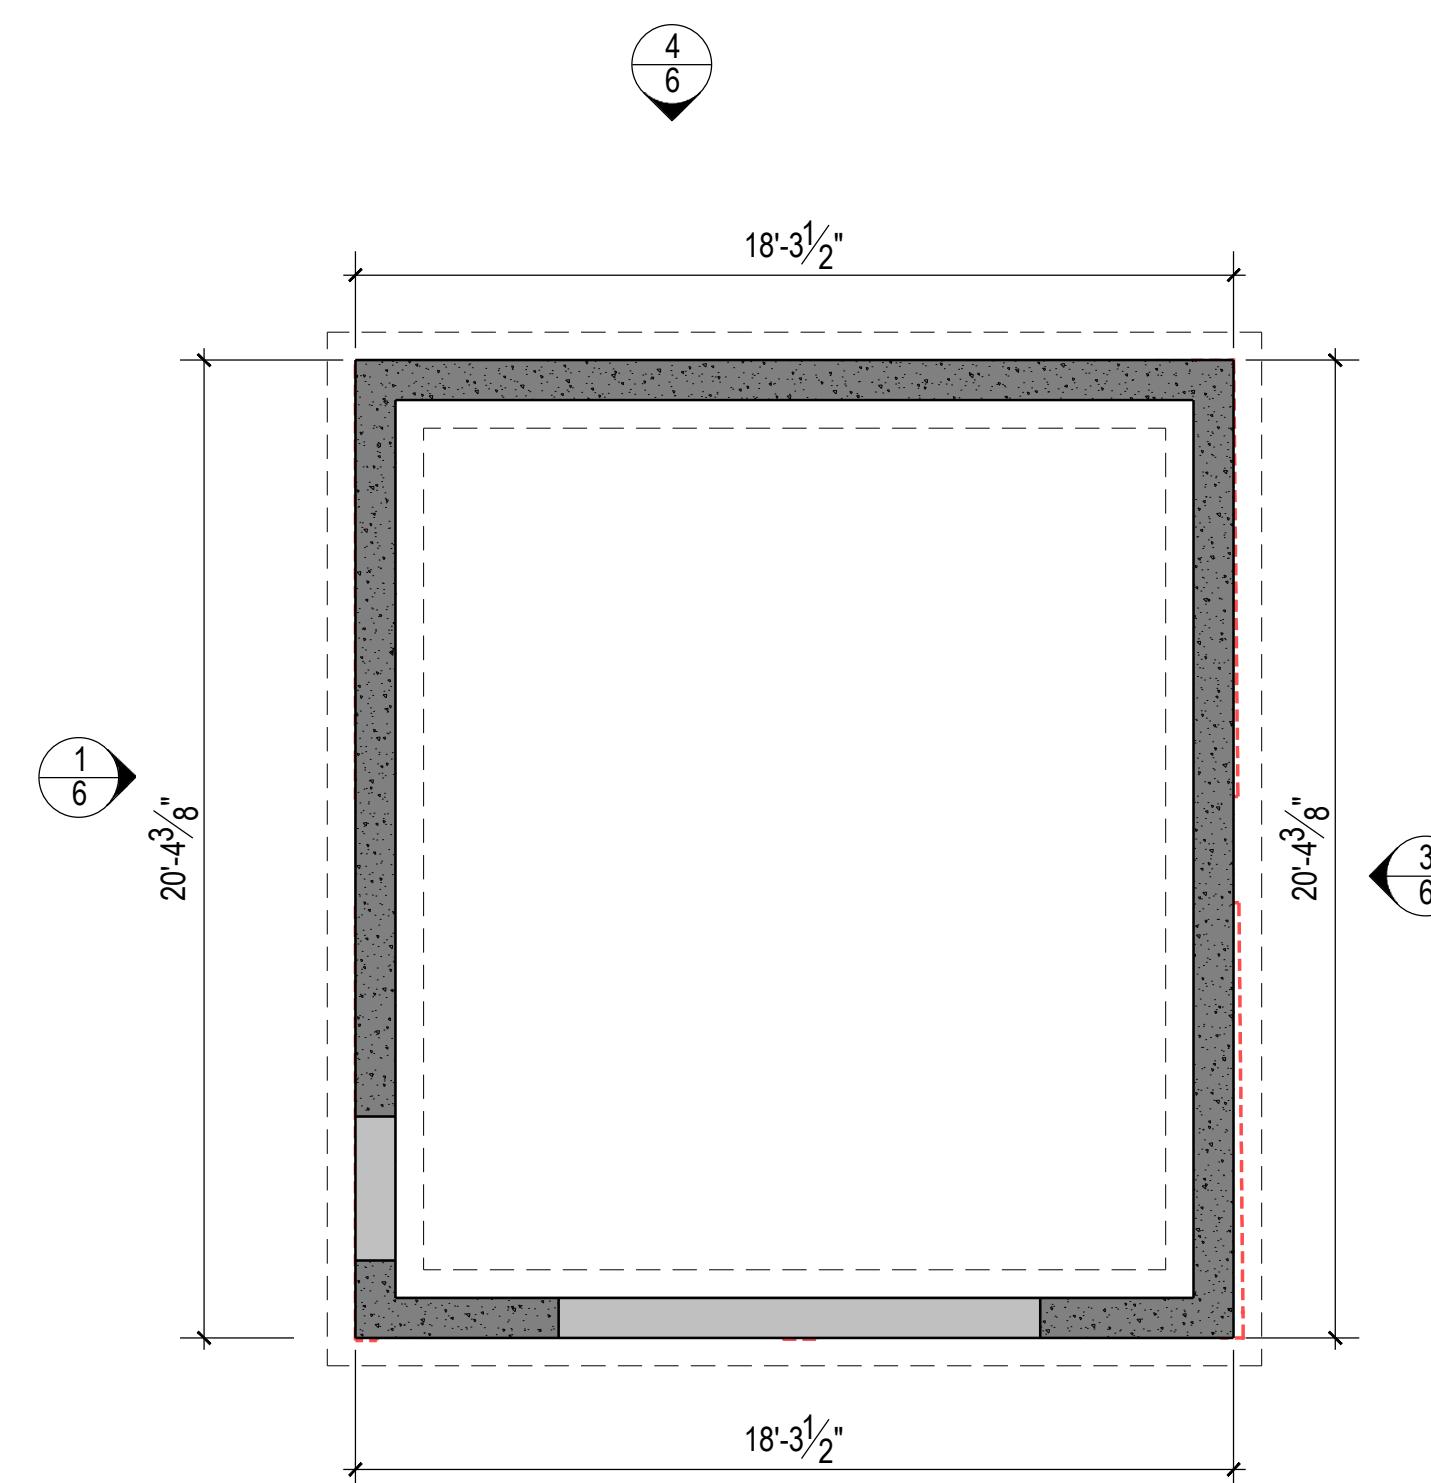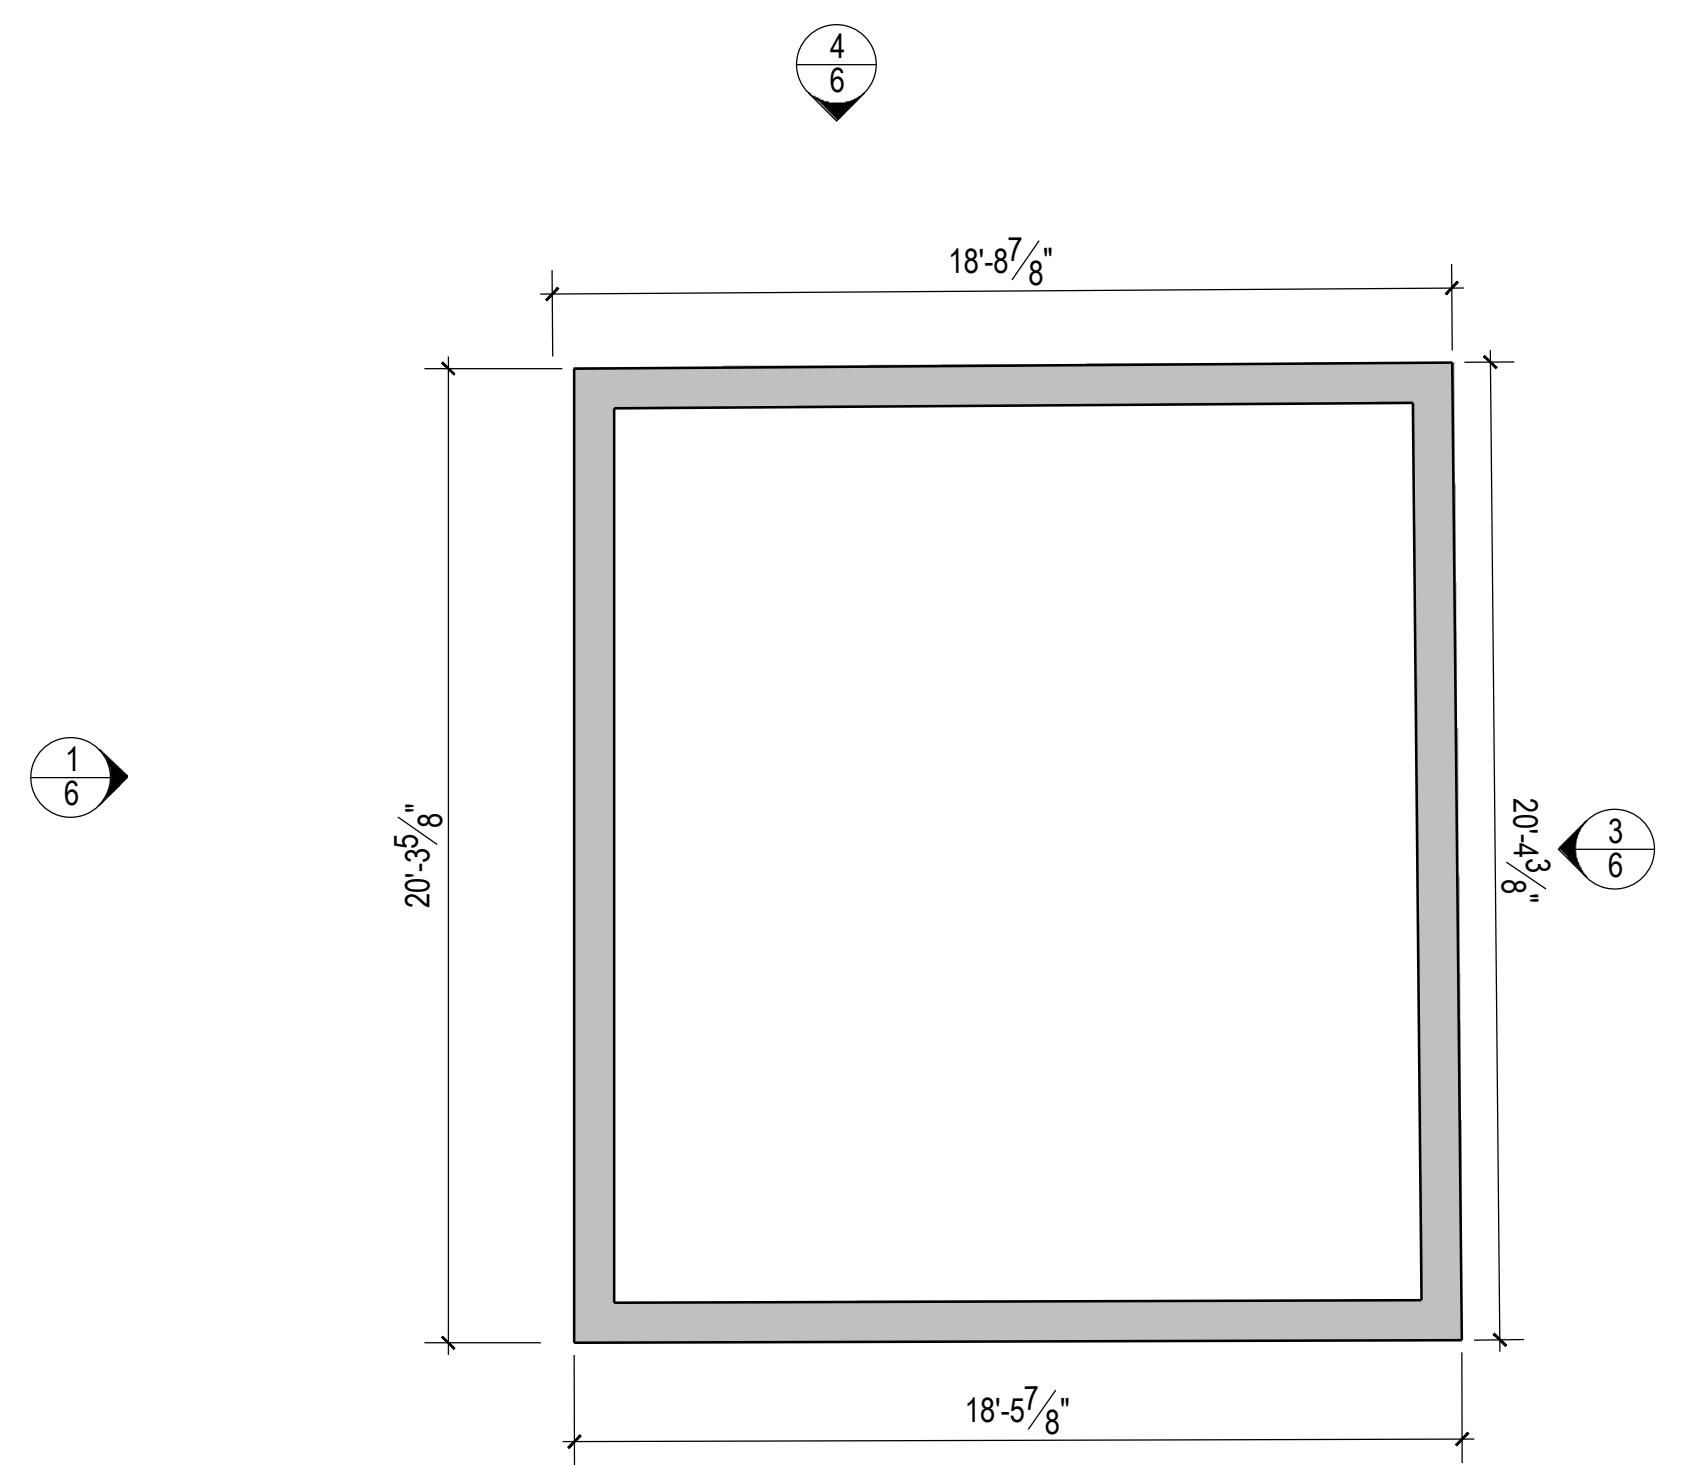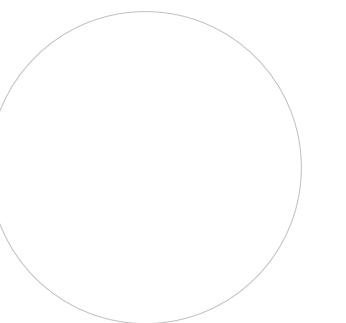

PLAN WALL LEGEND

- Proposed Stud Walls
- Existing Walls to Remain
- Existing Walls to be Removed
- Proposed Concrete Walls

Points of Egress to Exterior

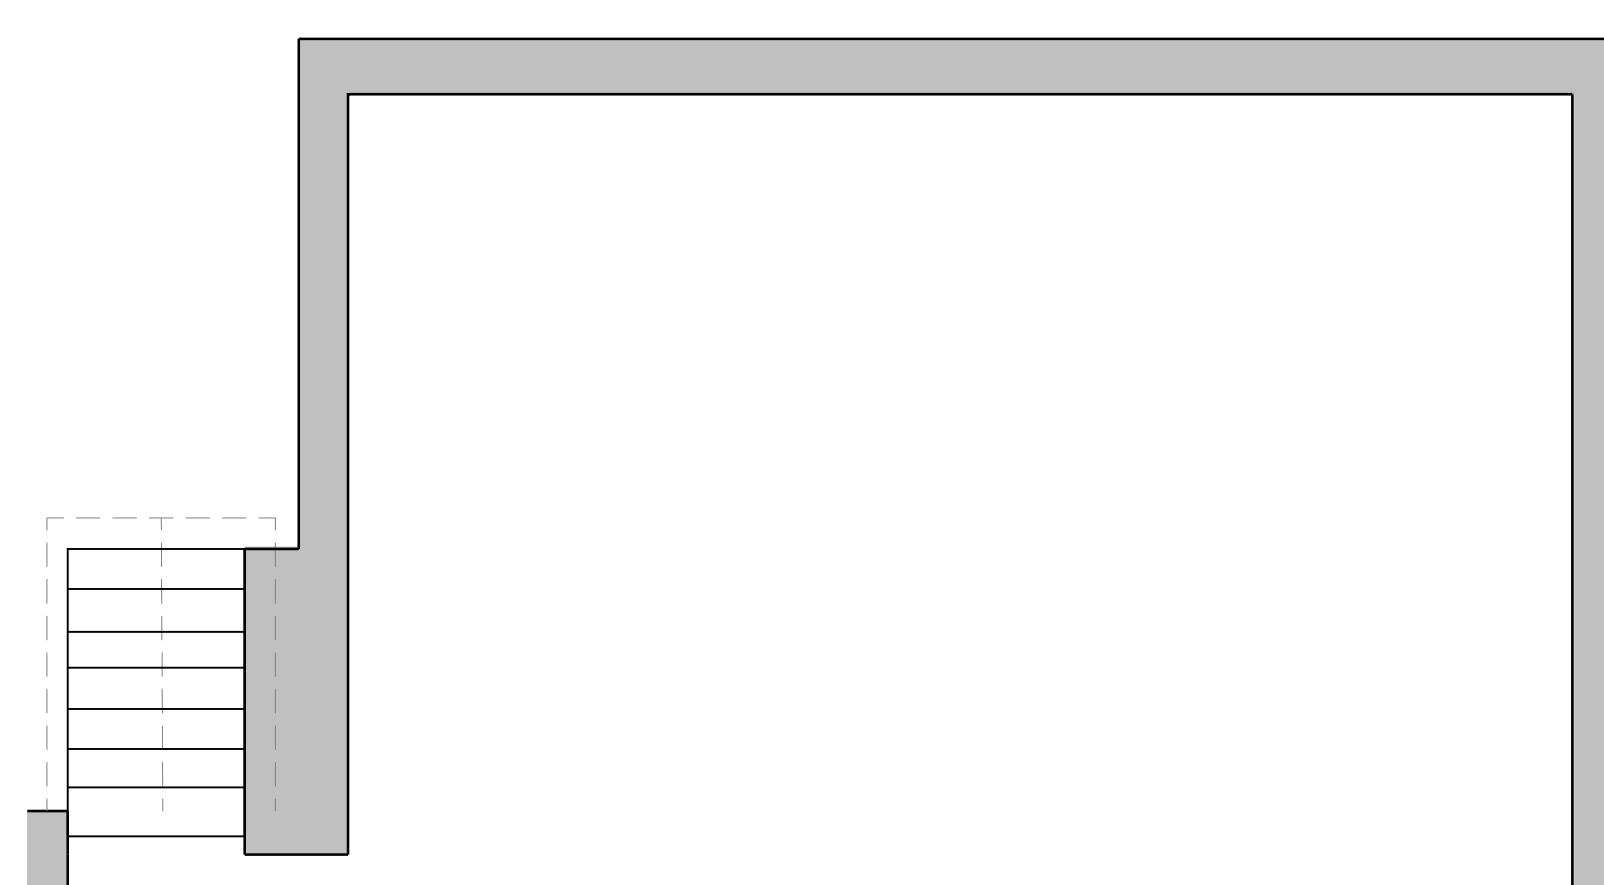

① Existing Foundation Plan

Scale: 1/4"=1'-0"

② Proposed Foundation Plan

Scale: 1/4"=1'-0"

DO NOT SCALE - GC TO VERIFY ALL DIMENSIONS. NOTIFY ARCHITECT OF ANY DISCREPANCY

REVISION DATE:  
2025 06 11 FOR APPROVALS

NOTE: Not for Construction unless  
otherwise stamped by Architect

Grohe Residence  
15 Auburndale Road  
Marblehead, MA



Existing and Proposed  
Garage Foundation Plan

NOTE: ORIGINAL DRAWING SET TO 24X36 FULL SCALE

PAGE NO.

2

DOCUMENT OWNERSHIP:  
THIS DOCUMENT ALONG WITH THE DESIGN IDEAS AND ILLUSTRATIONS AND  
CALCULATIONS AS AN INSTRUMENT OF PROFESSIONAL SERVICE, IS THE  
PROPERTY OF TUCKER ARCHITECTURE AND LANDSCAPE, LLC AND PROTECTED  
BY COPYRIGHT LAWS. THE ILLUSTRATIONS HEREIN ARE NOT TO BE USED IN  
WHOLE OR IN PART FOR ANY OTHER PROJECT, OWNER, DESIGNER, OR PURPOSE  
WITHOUT THE EXPRESS WRITTEN AUTHORIZATION FROM JEFF TUCKER.

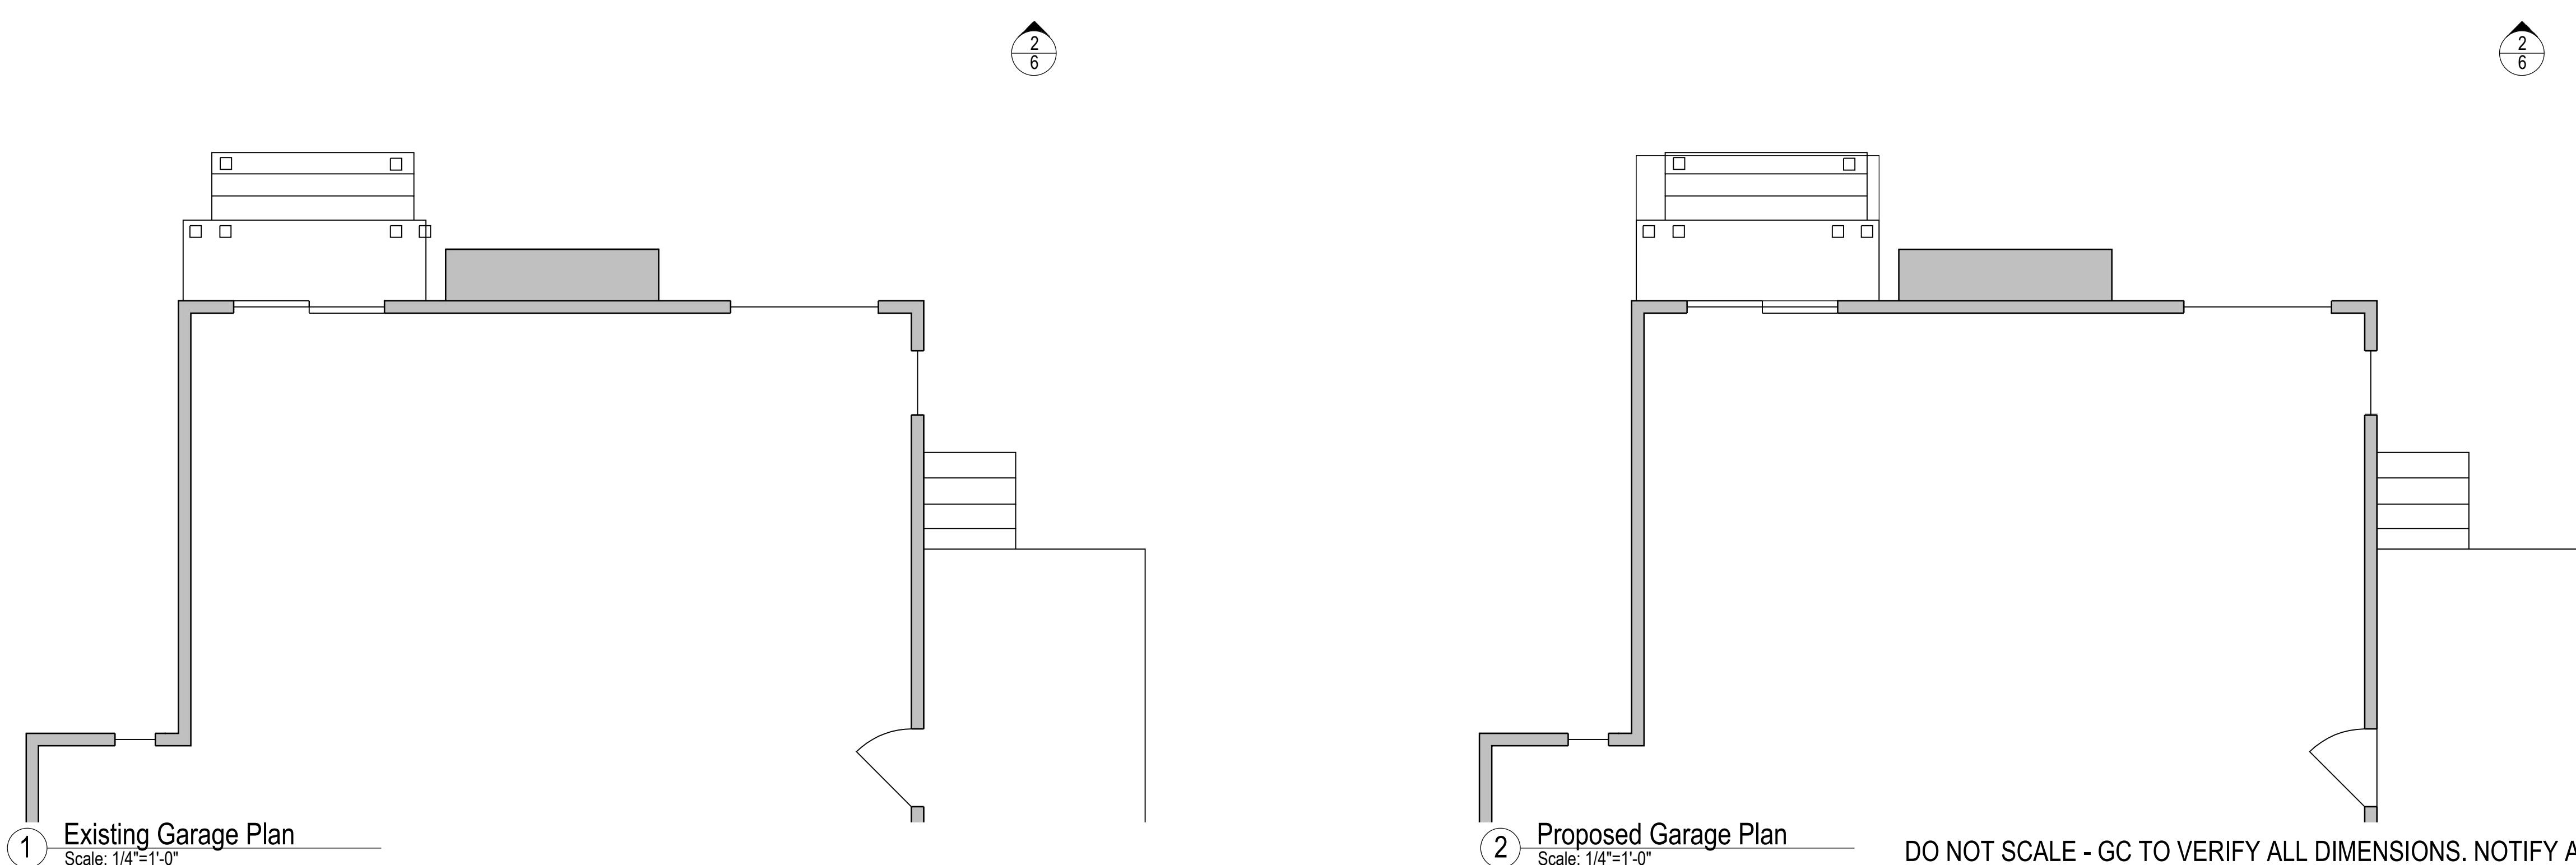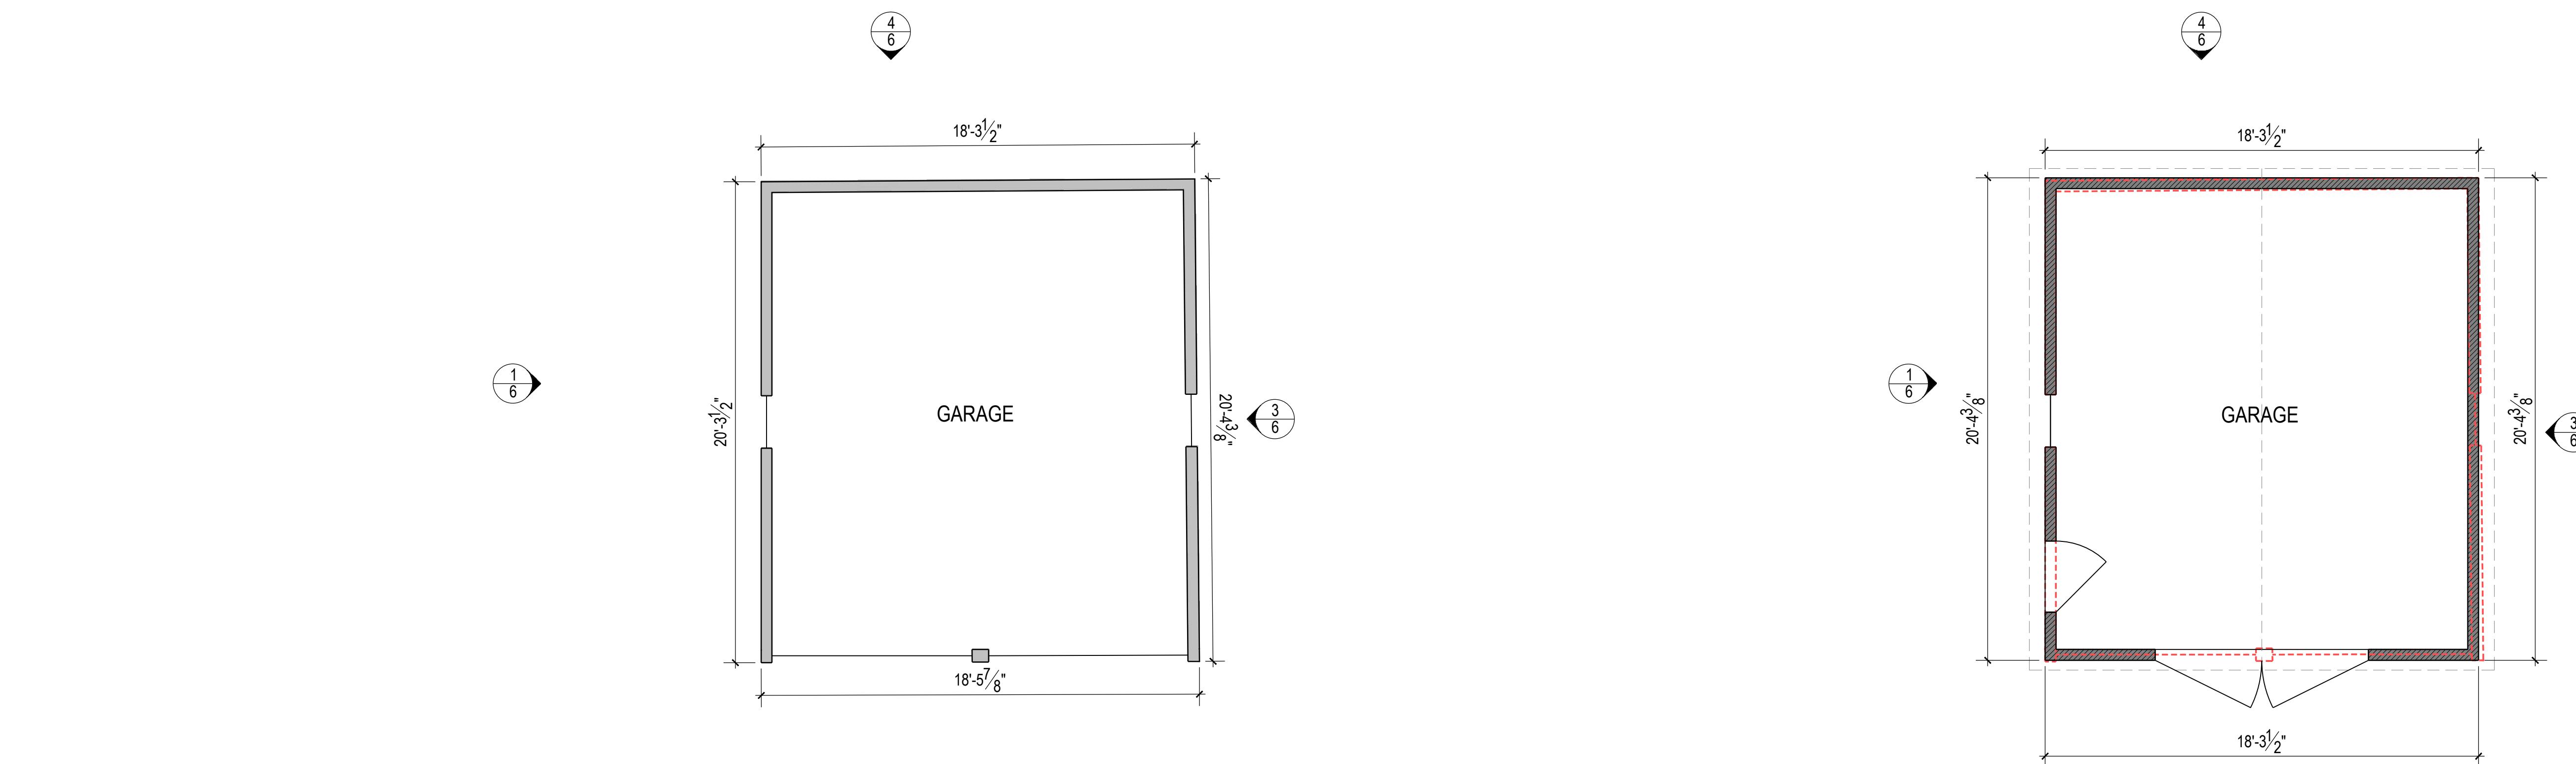

PLAN WALL LEGEND  
 Proposed Stud Walls  
 Existing Walls to Remain  
 Existing Walls to be Removed  
 Proposed Concrete Walls  
 Points of Egress to Exterior

REVISION DATE:  
2025 06 11 FOR APPROVALS


NOTE: Not for Construction unless otherwise stamped by Architect

Grohe Residence  
15 Auburndale Road  
Marblehead, MA

Garage First Floor Plan

NOTE: ORIGINAL DRAWING SET TO 24X36 FULL SCALE

PAGE NO. 3

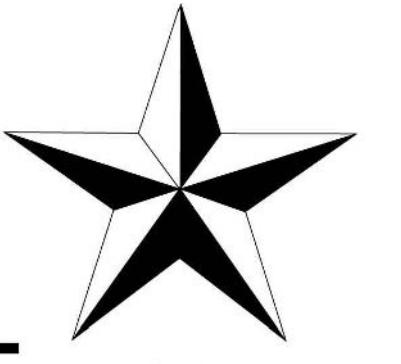

**TUCKER  
ARCHITECTURE**

ARCHITECTURE • LANDSCAPE • INTERIORS

56 Atlantic Avenue, Marblehead, MA



[www.TuckerArch.com](http://www.TuckerArch.com)

(781) 631-3546

Tucker Architecture and Landscape LLC

DOCUMENT OWNERSHIP:

THIS DOCUMENT ALONG WITH THE DESIGN IDEAS AND ILLUSTRATIONS AND CALCULATIONS AS AN INSTRUMENT OF PROFESSIONAL SERVICE, IS THE PROPERTY OF TUCKER ARCHITECTURE AND LANDSCAPE, LLC AND PROTECTED BY COPYRIGHT LAWS. THE ILLUSTRATIONS HEREIN ARE NOT TO BE USED IN WHOLE OR IN PART FOR ANY OTHER PROJECT, OWNER, DESIGNER, OR PURPOSE WITHOUT THE EXPRESS WRITTEN AUTHORIZATION FROM JEFF TUCKER.

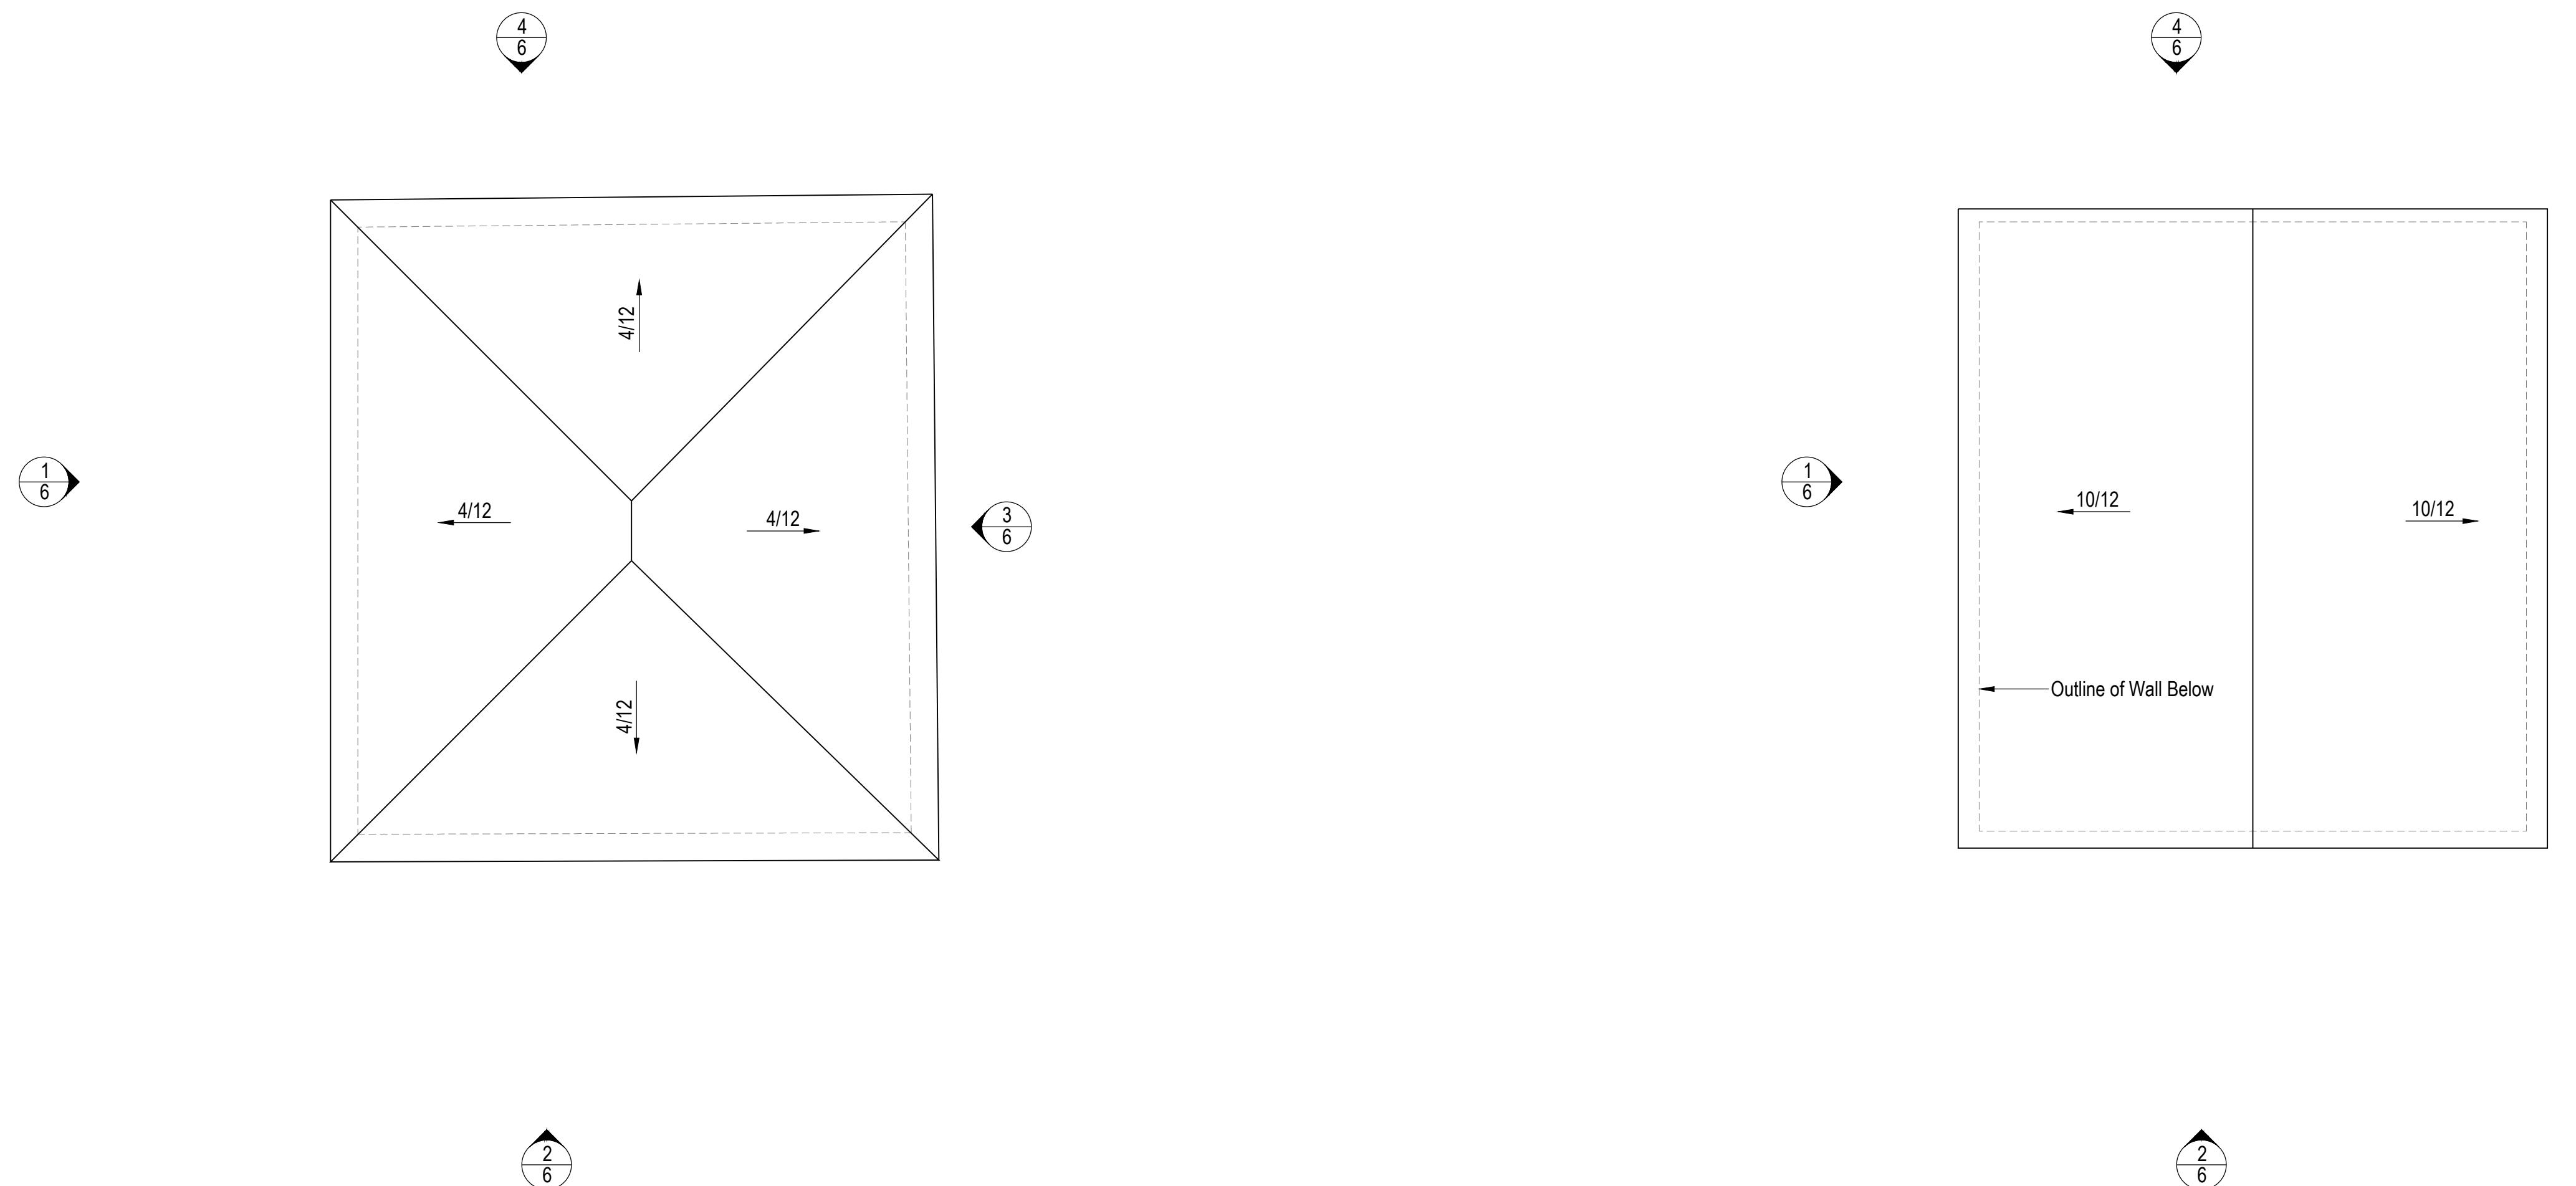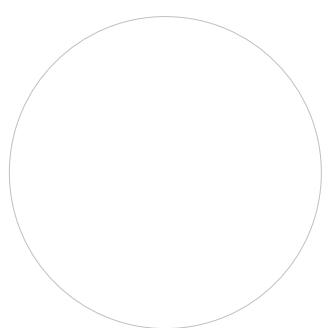

① Existing Roof Plan

Scale: 1/4"=1'-0"

② Proposed Roof Plan

Scale: 1/4"=1'-0" DO NOT SCALE - GC TO VERIFY ALL DIMENSIONS. NOTIFY ARCHITECT OF ANY DISCREPANCY


REVISION DATE:  
2025 06 11 FOR APPROVALS

NOTE: Not for Construction unless  
otherwise stamped by Architect

Grohe Residence  
15 Auburndale Road  
Marblehead, MA

Garage Roof Plan

NOTE: ORIGINAL DRAWING SET TO 24X36 FULL SCALE	PAGE NO.
	4

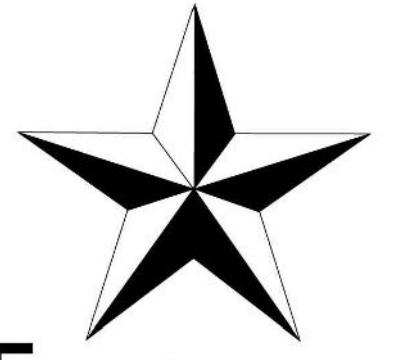

**TUCKER  
ARCHITECTURE**

ARCHITECTURE • LANDSCAPE • INTERIORS

56 Atlantic Avenue, Marblehead, MA



[www.TuckerArch.com](http://www.TuckerArch.com)

(781) 631-3546

Tucker Architecture and Landscape LLC

DOCUMENT OWNERSHIP:

THIS DOCUMENT ALONG WITH THE DESIGN IDEAS AND ILLUSTRATIONS AND CALCULATIONS AS AN INSTRUMENT OF PROFESSIONAL SERVICE, IS THE PROPERTY OF TUCKER ARCHITECTURE AND LANDSCAPE, LLC AND PROTECTED BY COPYRIGHT LAWS. THE ILLUSTRATIONS HEREIN ARE NOT TO BE USED IN WHOLE OR IN PART FOR ANY OTHER PROJECT, OWNER, DESIGNER, OR PURPOSE WITHOUT THE EXPRESS WRITTEN AUTHORIZATION FROM JEFF TUCKER.

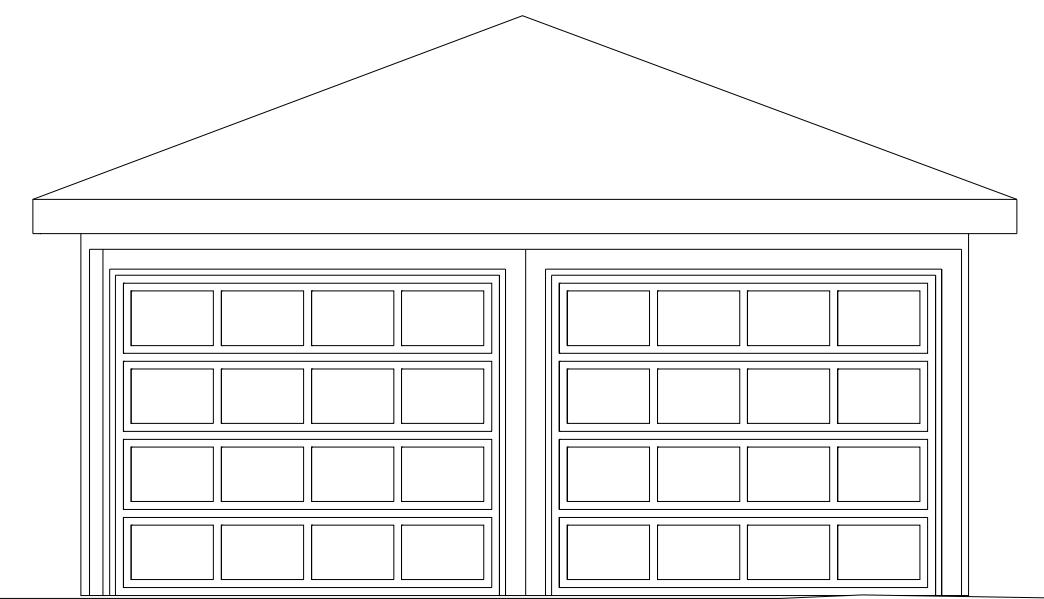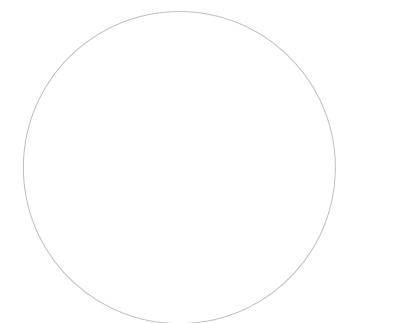

① Existing Front Elevation

Scale: 1/4"=1'-0"




② Existing Side Elevation

Scale: 1/4"=1'-0"



③ Proposed Front Elevation

Scale: 1/4"=1'-0"

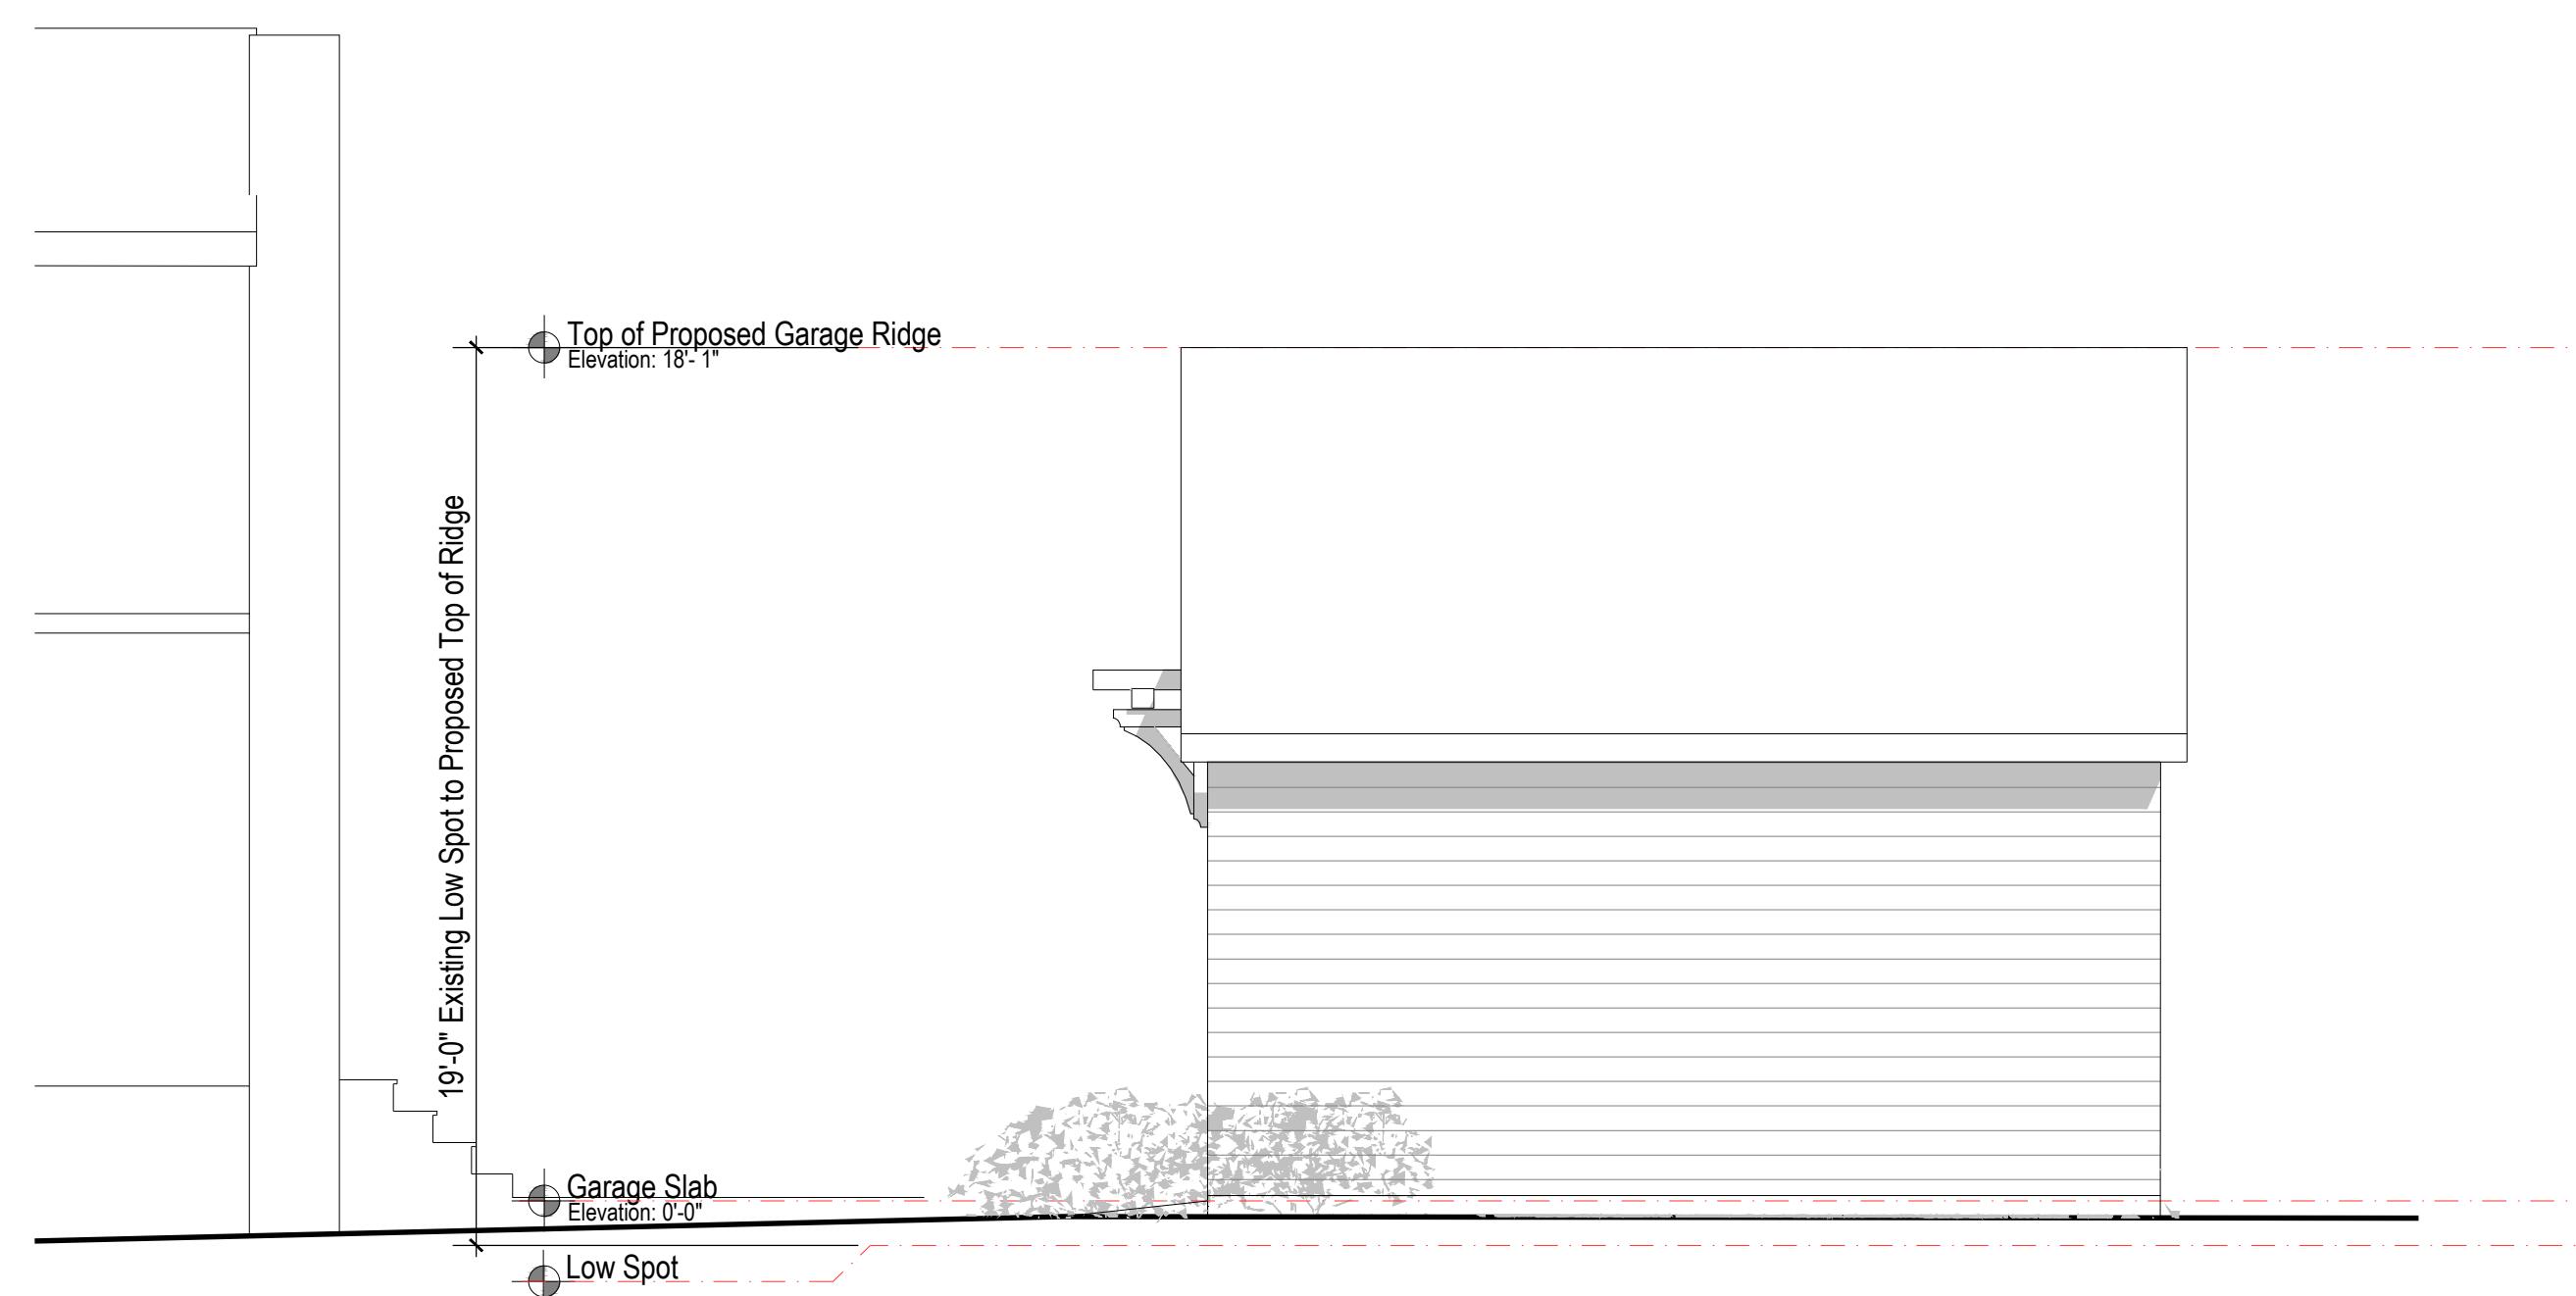

④ Proposed Side Elevation

Scale: 1/4"=1'-0"

DO NOT SCALE - GC TO VERIFY ALL DIMENSIONS. NOTIFY ARCHITECT OF ANY DISCREPANCY

Note: These Existing Conditions Drawings represent a relative depiction of conditions in the field. These are not an exhaustive documentation of real conditions in the field, nor do they guarantee 100% accuracy. All aspects of these drawings should be verified by the Contractor prior to construction, fabrication of elements or any in-depth coordination with sub contractors. These drawings are intended for planning purposes only.

REVISION DATE:  
2025 06 11 FOR APPROVALS


NOTE: Not for Construction unless otherwise stamped by Architect

Grohe Residence  
15 Auburndale Road  
Marblehead, MA  
Existing & Proposed  
Building Elevations

NOTE: ORIGINAL DRAWING SET TO 24X36 FULL SCALE

PAGE NO.

5

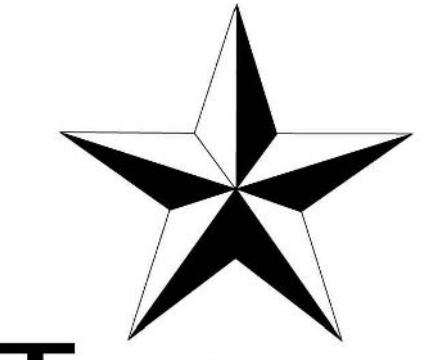

**TUCKER  
ARCHITECTURE**

ARCHITECTURE • LANDSCAPE • INTERIORS

56 Atlantic Avenue, Marblehead, MA


[www.TuckerArch.com](http://www.TuckerArch.com)

(781) 631-3546

Tucker Architecture and Landscape LLC

DOCUMENT OWNERSHIP:

THIS DOCUMENT ALONG WITH THE DESIGN IDEAS AND ILLUSTRATIONS AND CALCULATIONS AS AN INSTRUMENT OF PROFESSIONAL SERVICE, IS THE PROPERTY OF TUCKER ARCHITECTURE AND LANDSCAPE, LLC AND PROTECTED BY COPYRIGHT LAWS. THE ILLUSTRATIONS HEREIN ARE NOT TO BE USED IN WHOLE OR IN PART FOR ANY OTHER PROJECT, OWNER, DESIGNER, OR PURPOSE WITHOUT THE EXPRESS WRITTEN AUTHORIZATION FROM JEFF TUCKER.

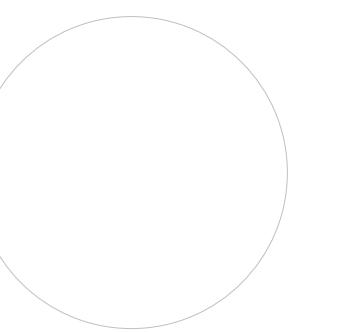


① Existing Rear Elevation

Scale:  $1/4''=1'-0''$




② Existing Side Elevation

Scale:  $1/4''=1'-0''$

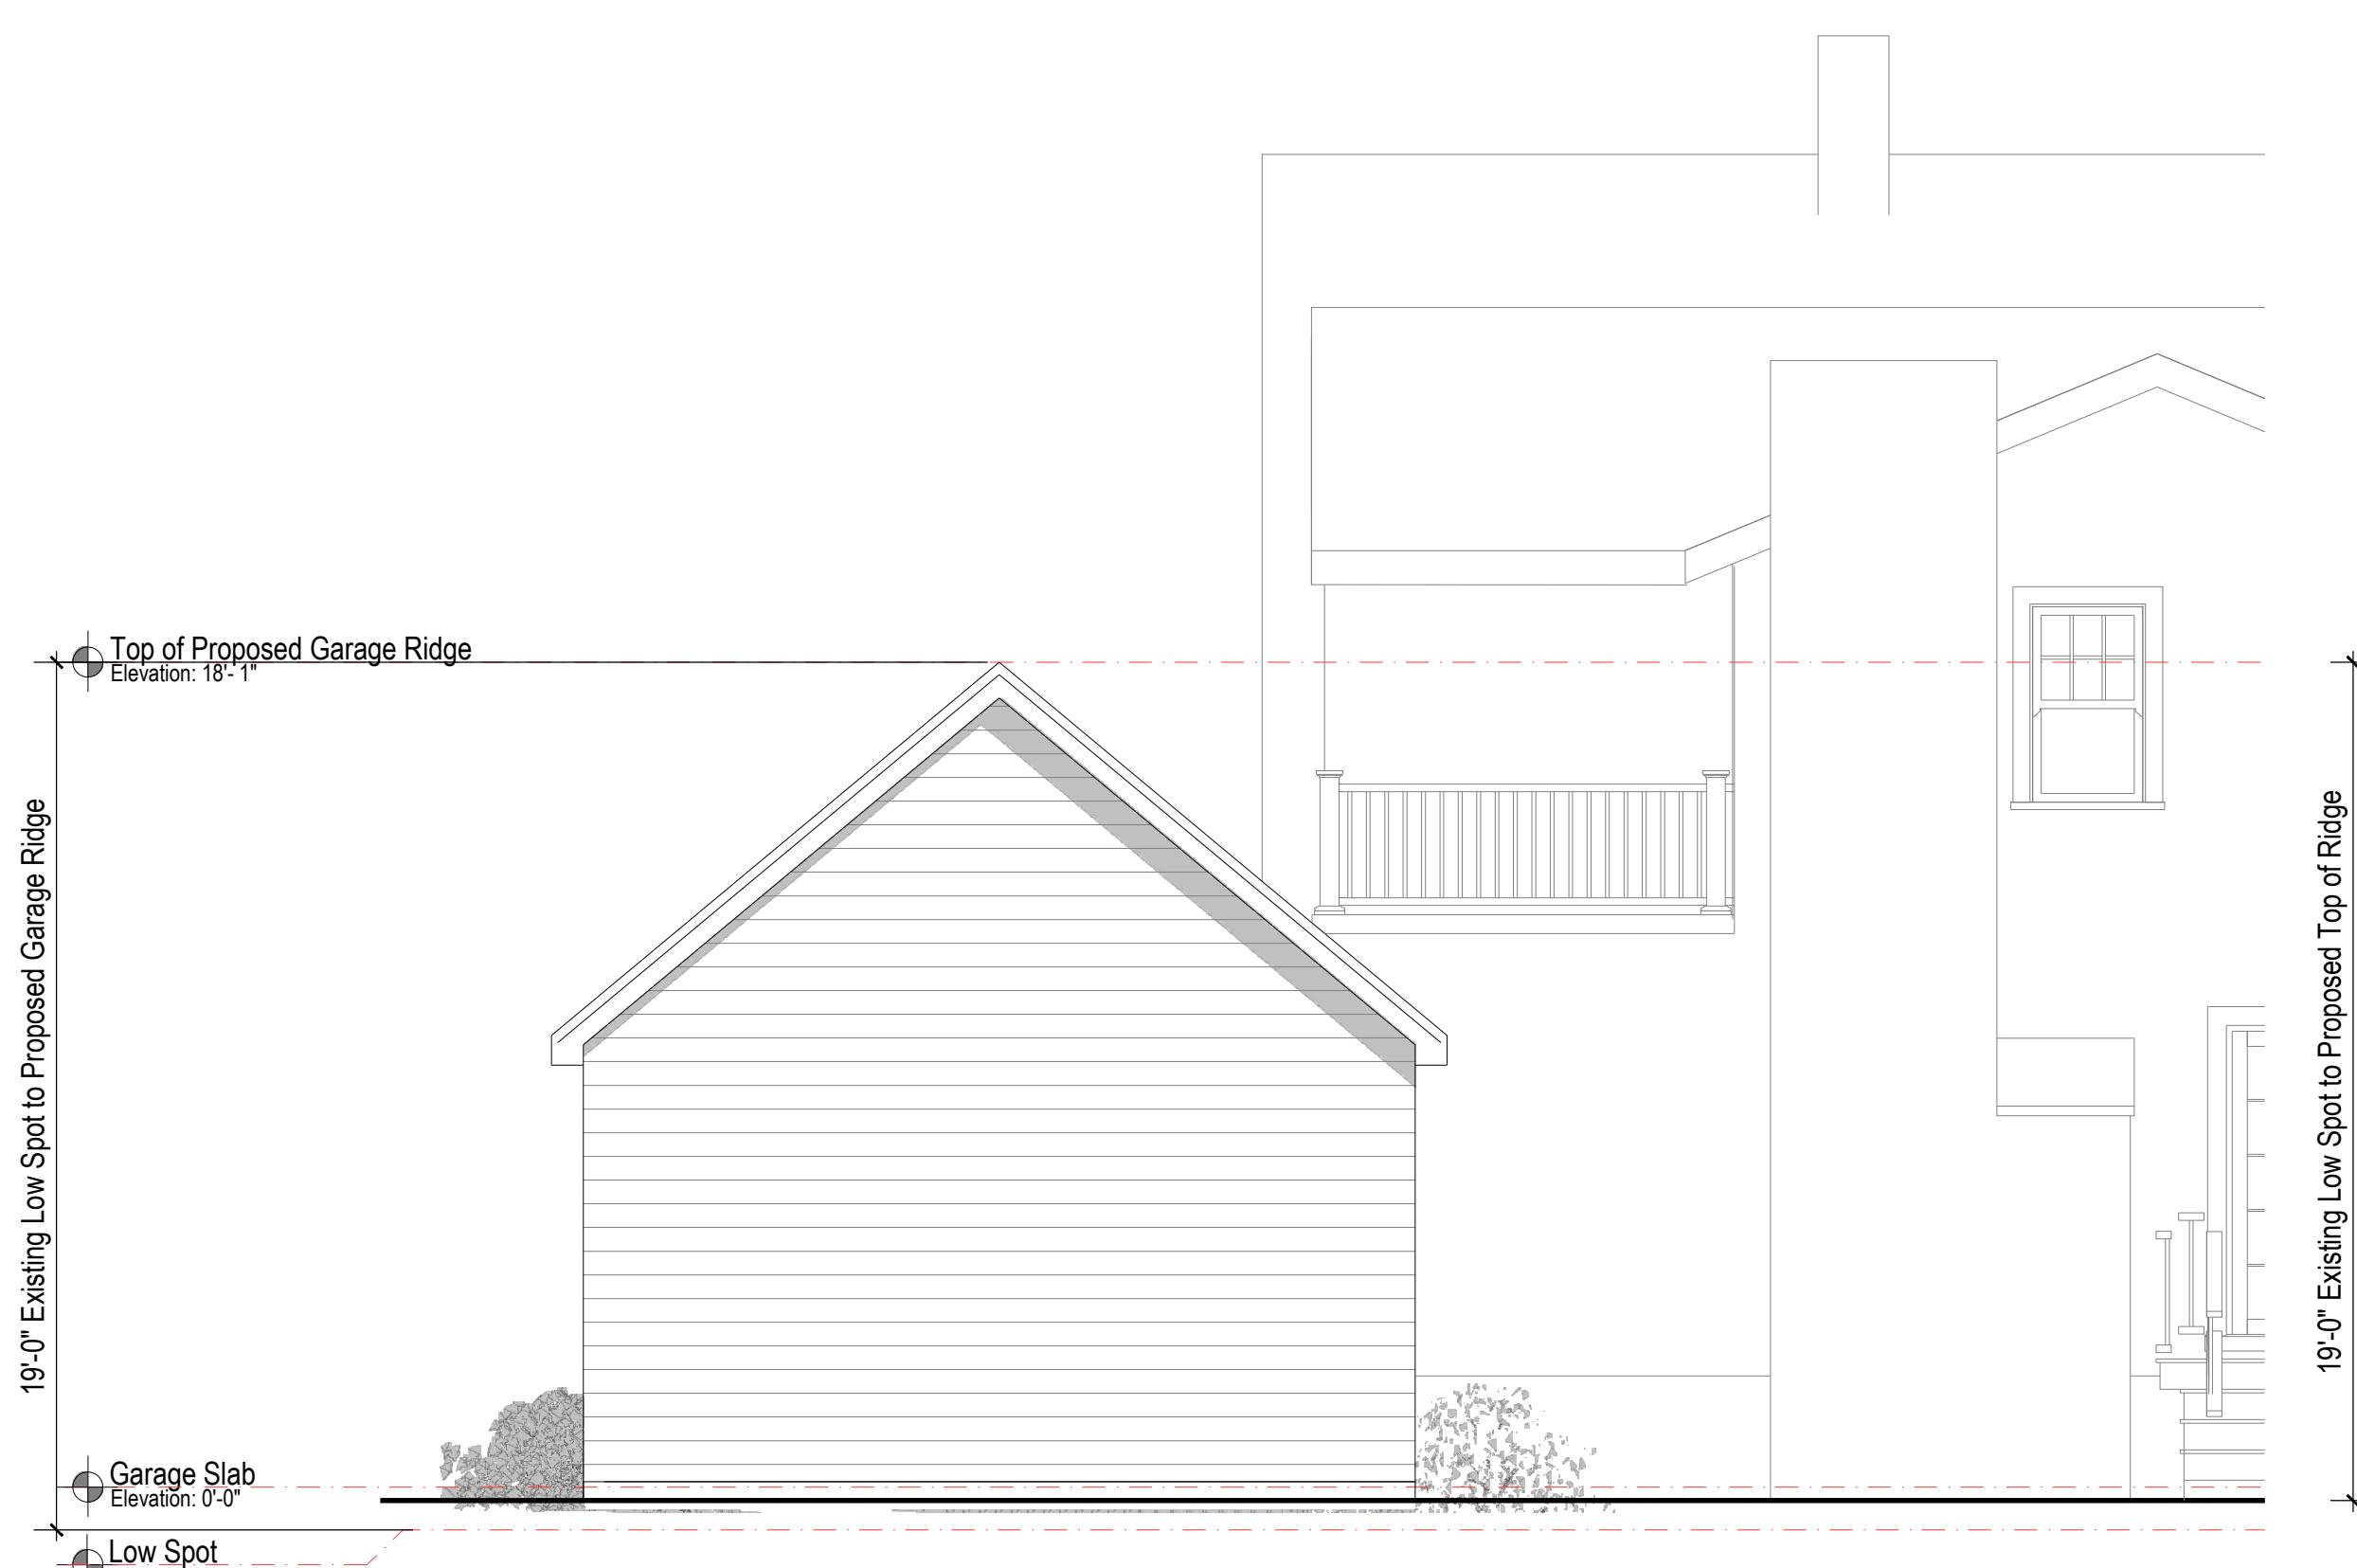

③ Proposed Rear Elevation

Scale:  $1/4''=1'-0''$

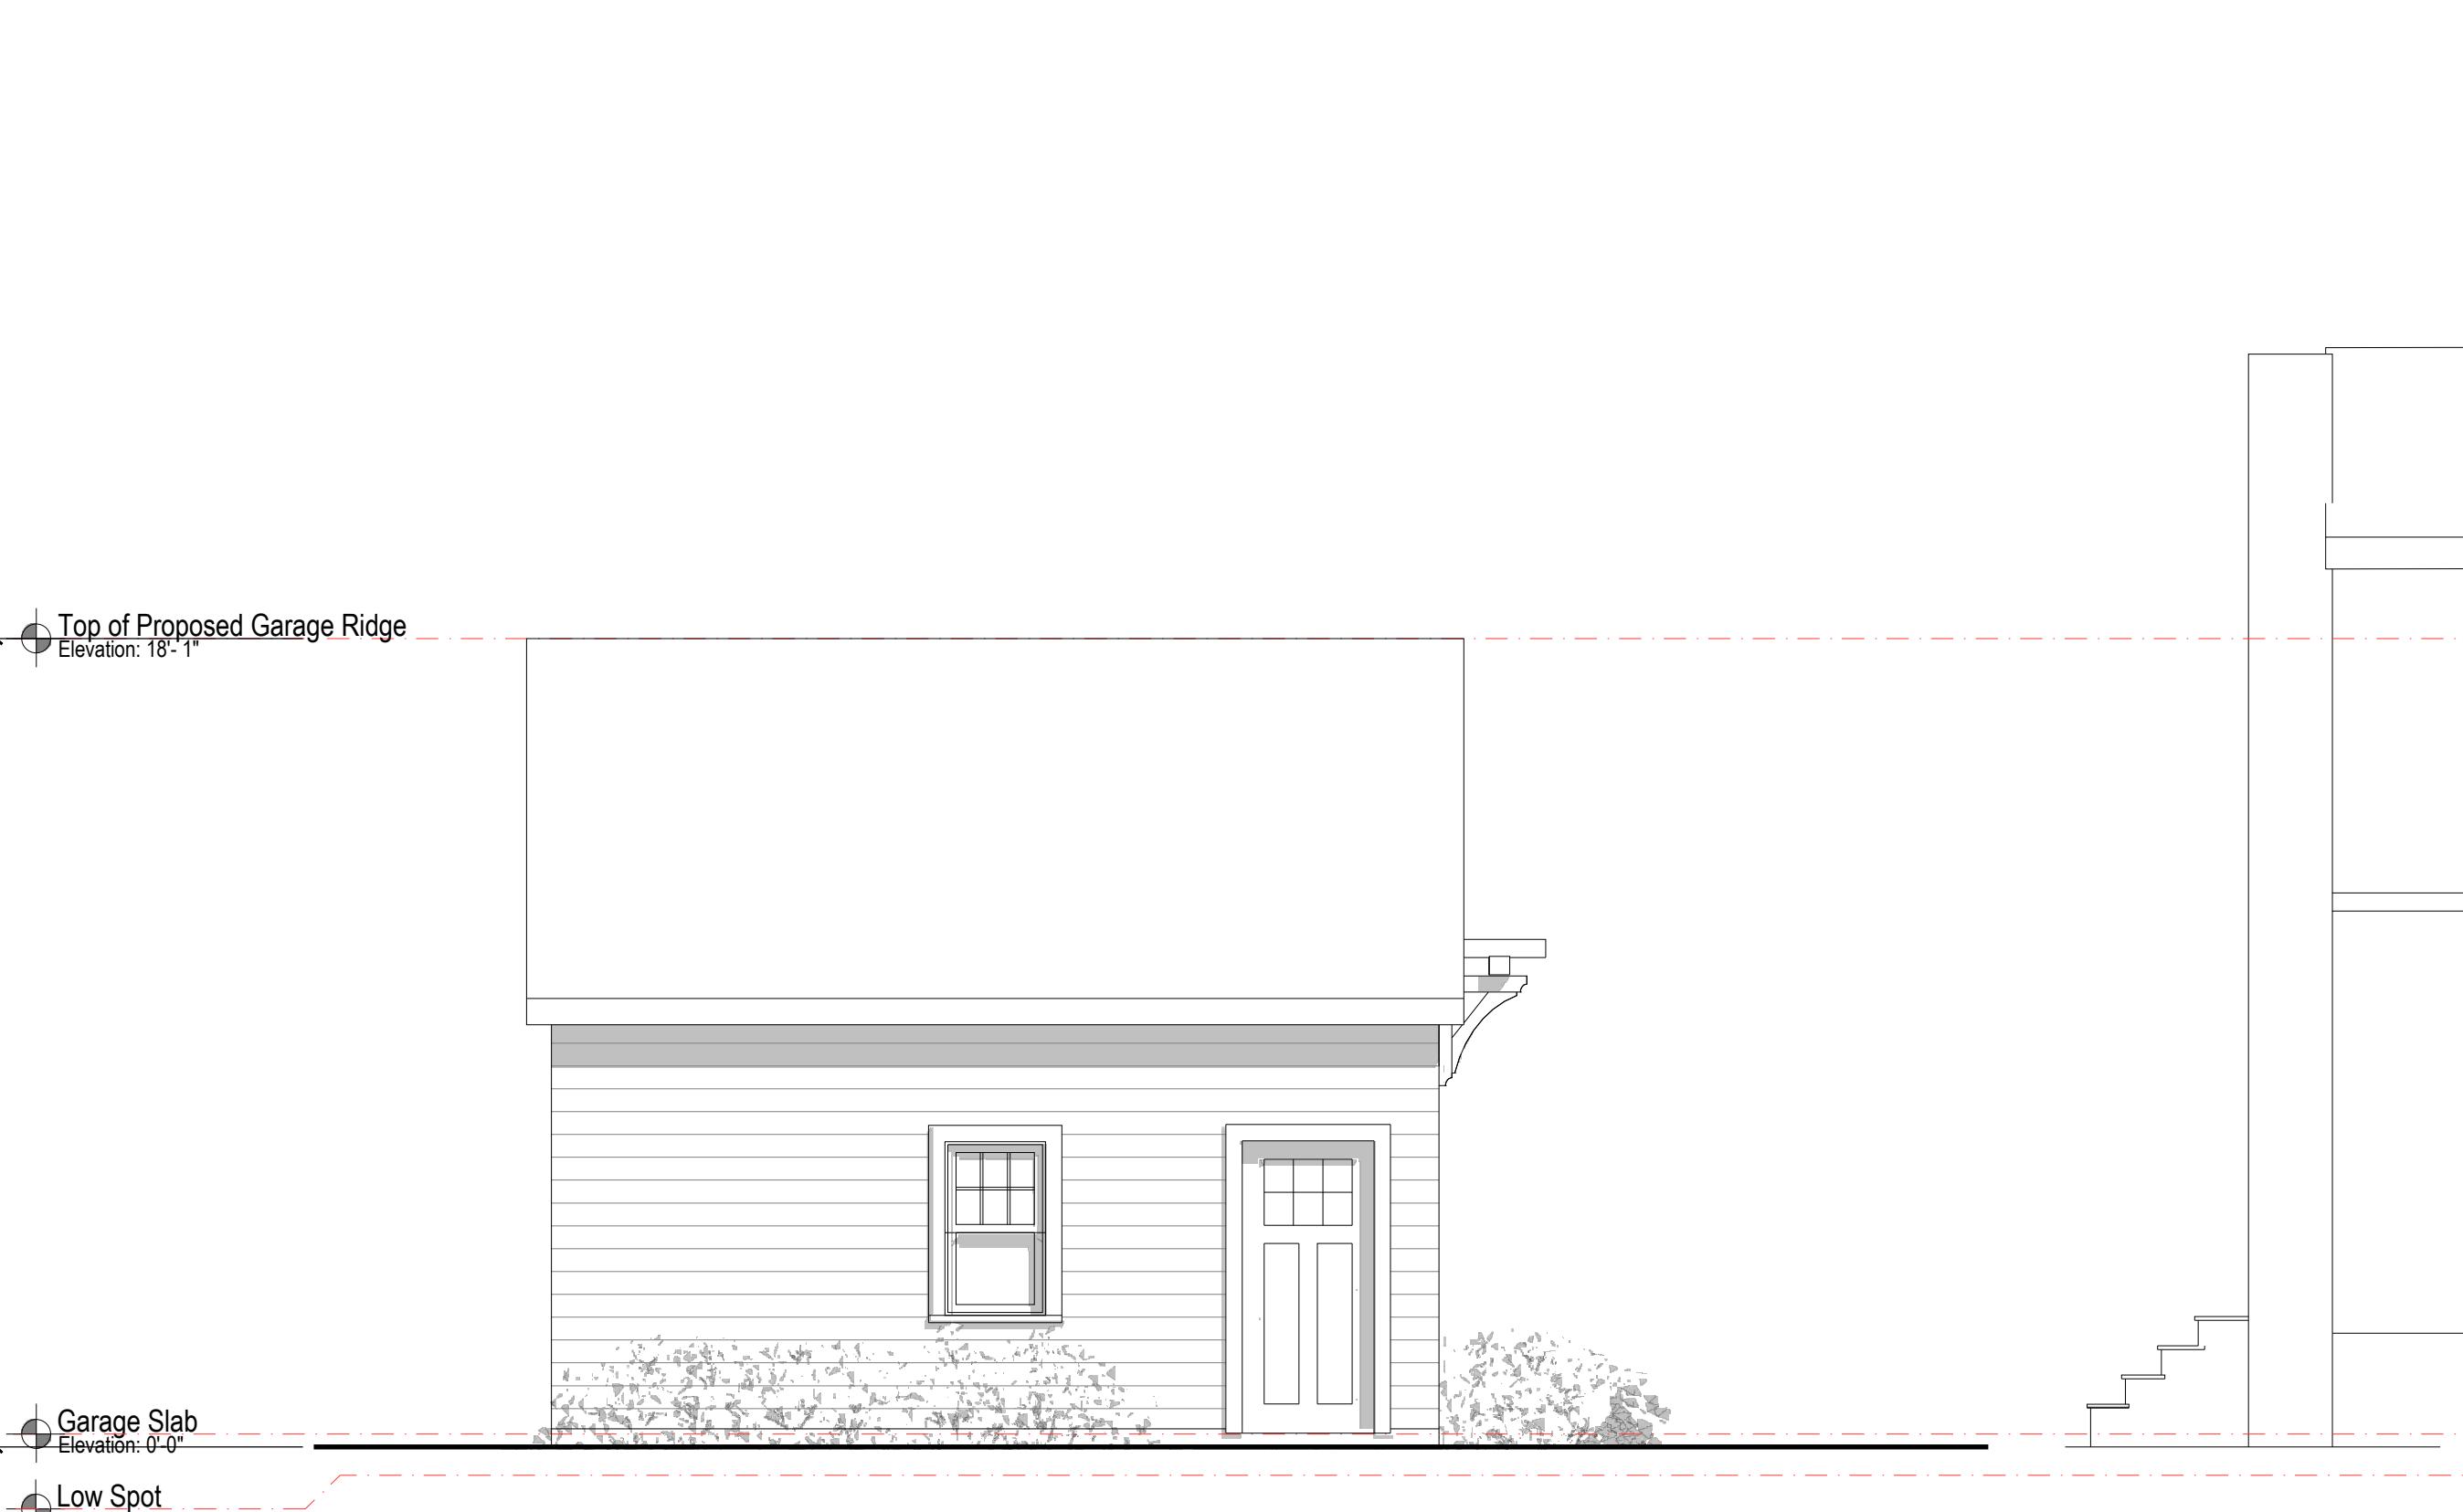

④ Proposed Side Elevation

Scale:  $1/4''=1'-0''$

DO NOT SCALE - GC TO VERIFY ALL DIMENSIONS. NOTIFY ARCHITECT OF ANY DISCREPANCY

REVISION DATE:  
2025 06 11 FOR APPROVALS

NOTE: Not for Construction unless otherwise stamped by Architect

Grohe Residence  
15 Auburndale Road  
Marblehead, MA

Existing & Proposed  
Building Elevations

NOTE: ORIGINAL DRAWING SET TO 24X36 FULL SCALE

PAGE NO.

6

