


JONES RESIDENCE  
405 OCEAN AVE  
MARBLEHEAD, MA 01945

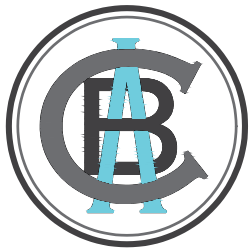

PREPARED BY:  
BOSWORTH ARCHITECT L.L.C.  
78 FRONT STREET  
MARBLEHEAD, MA. 01945

LIST OF DRAWINGS


ARCHITECTURAL

- C COVER SHEET
- EX1 EXISTING FIRST FLOOR PLAN
- EX2 EXISTING EXTERIOR ELEVATION
- EX3 EXISTING EXTERIOR ELEVATION
- EX4 EXISTING EXTERIOR ELEVATION
- EX5 EXISTING EXTERIOR ELEVATION
- A1 PROPOSED FIRST FLOOR PLAN
- A2 PROPOSED EXTERIOR ELEVATION
- A3 PROPOSED EXTERIOR ELEVATION
- A4 PROPOSED EXTERIOR ELEVATION
- A5 PROPOSED EXTERIOR ELEVATION

FILING FOR:  
PLANNING BOARD  
ZONING BOARD OF APPEALS

DATE: AUGUST 12, 2025



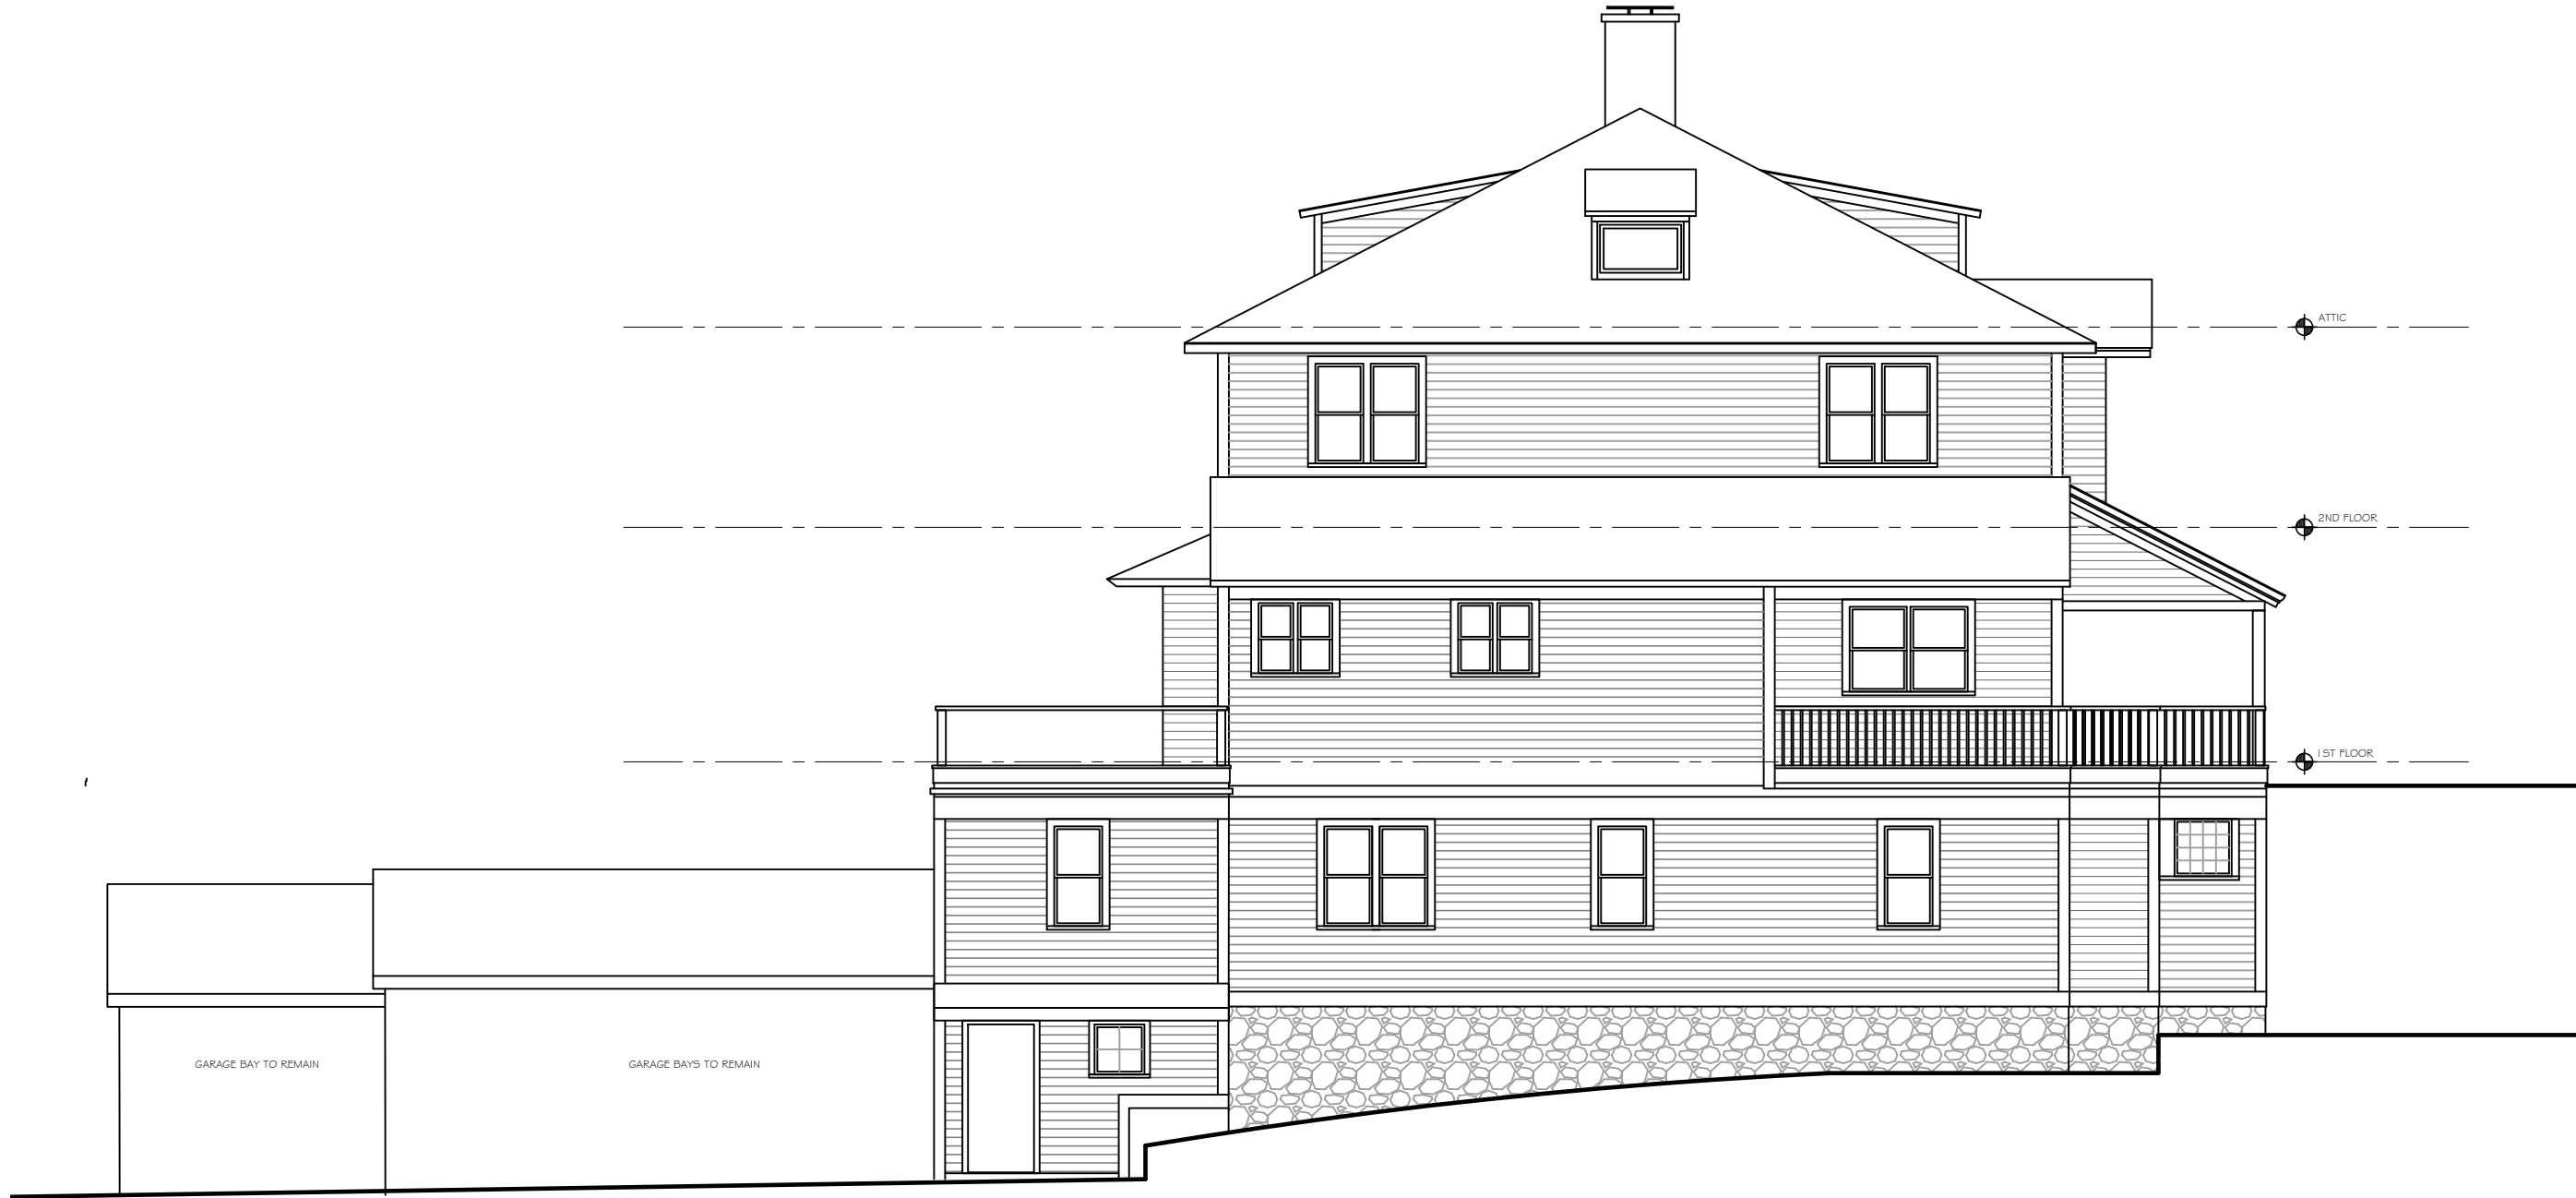

1 FRONT - STREET ELEVATION



DOCUMENT OWNERSHIP  
THIS DOCUMENT, WITH ITS  
DESIGN IDEAS AND  
ILLUSTRATIONS AS AN  
INSTRUMENT OF PROFESSIONAL  
SERVICE, IS THE PROPERTY OF  
CRAIG BOSWORTH ARCHITECT  
AND PROTECTED BY COPYRIGHT  
LAWS.

THE ILLUSTRATIONS HEREIN ARE  
NOT TO BE USED IN WHOLE OR IN  
PART FOR ANY OTHER PROJECT,  
OWNER, DESIGNER, OR PURPOSE  
WITHOUT THE WRITTEN  
AUTHORIZATION FROM CRAIG  
BOSWORTH ARCHITECT.

**BOSWORTH ARCHITECT L.L.C.**  
78 FRONT STREET  
MARBLEHEAD, MA 01945  
PHONE: 781-631-1982 EMAIL: CRAIG@BOSWORTHARCHITECT.COM

**JONES RESIDENCE**  
405 OCEAN AVE  
MARBLEHEAD, MA 01945

Drawn by:	
Checked by:	
Rev:	
Rev:	
Rev:	

PROPOSED EXTERIOR ELEVATION

Scale: 1/8" = 1'-0"  
Date: AUGUST 12, 2025

EX2

1 RIGHT-SIDE ELEVATION



DOCUMENT OWNERSHIP  
THIS DOCUMENT, WITH ITS  
DESIGN IDEAS AND  
ILLUSTRATIONS AS AN  
INSTRUMENT OF PROFESSIONAL  
SERVICE, IS THE PROPERTY OF  
CRAIG BOSWORTH ARCHITECT  
AND PROTECTED BY COPYRIGHT  
LAWS.

THE ILLUSTRATIONS HEREIN ARE  
NOT TO BE USED IN WHOLE OR IN  
PART FOR ANY OTHER PROJECT,  
OWNER, DESIGNER, OR PURPOSE  
WITHOUT THE WRITTEN  
AUTHORIZATION FROM CRAIG  
BOSWORTH ARCHITECT.

**BOSWORTH ARCHITECT L.L.C.**  
78 FRONT STREET  
MARBLEHEAD, MA 01945  
PHONE: 781-631-1982 EMAIL: CRAIG@BOSWORTHARCHITECT.COM

**JONES RESIDENCE**  
405 OCEAN AVE  
MARBLEHEAD, MA 01945

Drawn by:	
Checked by:	
Rev:	
Rev:	
Rev:	

EXISTING EXTERIOR ELEVATION

Scale: 1/8" = 1'-0"  
Date: AUGUST 12, 2025

EX3



1 REAR - WATER SIDE ELEVATION



DOCUMENT OWNERSHIP  
THIS DOCUMENT, WITH ITS  
DESIGN IDEAS AND  
ILLUSTRATIONS AS AN  
INSTRUMENT OF PROFESSIONAL  
SERVICE, IS THE PROPERTY OF  
CRAIG BOSWORTH ARCHITECT  
AND PROTECTED BY COPYRIGHT  
LAWS.

THE ILLUSTRATIONS HEREIN ARE  
NOT TO BE USED IN WHOLE OR IN  
PART FOR ANY OTHER PROJECT,  
OWNER, DESIGNER, OR PURPOSE  
WITHOUT THE WRITTEN  
AUTHORIZATION FROM CRAIG  
BOSWORTH ARCHITECT.

**BOSWORTH ARCHITECT L.L.C.**  
78 FRONT STREET  
MARBLEHEAD, MA 01945  
PHONE: 781-631-1982 EMAIL: CRAIG@BOSWORTHARCHITECT.COM


**JONES RESIDENCE**  
405 OCEAN AVE  
MARBLEHEAD, MA 01945

Drawn by:	
Checked by:	
Rev:	
Rev:	
Rev:	

EXISTING EXTERIOR ELEVATION

Scale: 1/8" = 1'-0"  
Date: AUGUST 12, 2025

EX4

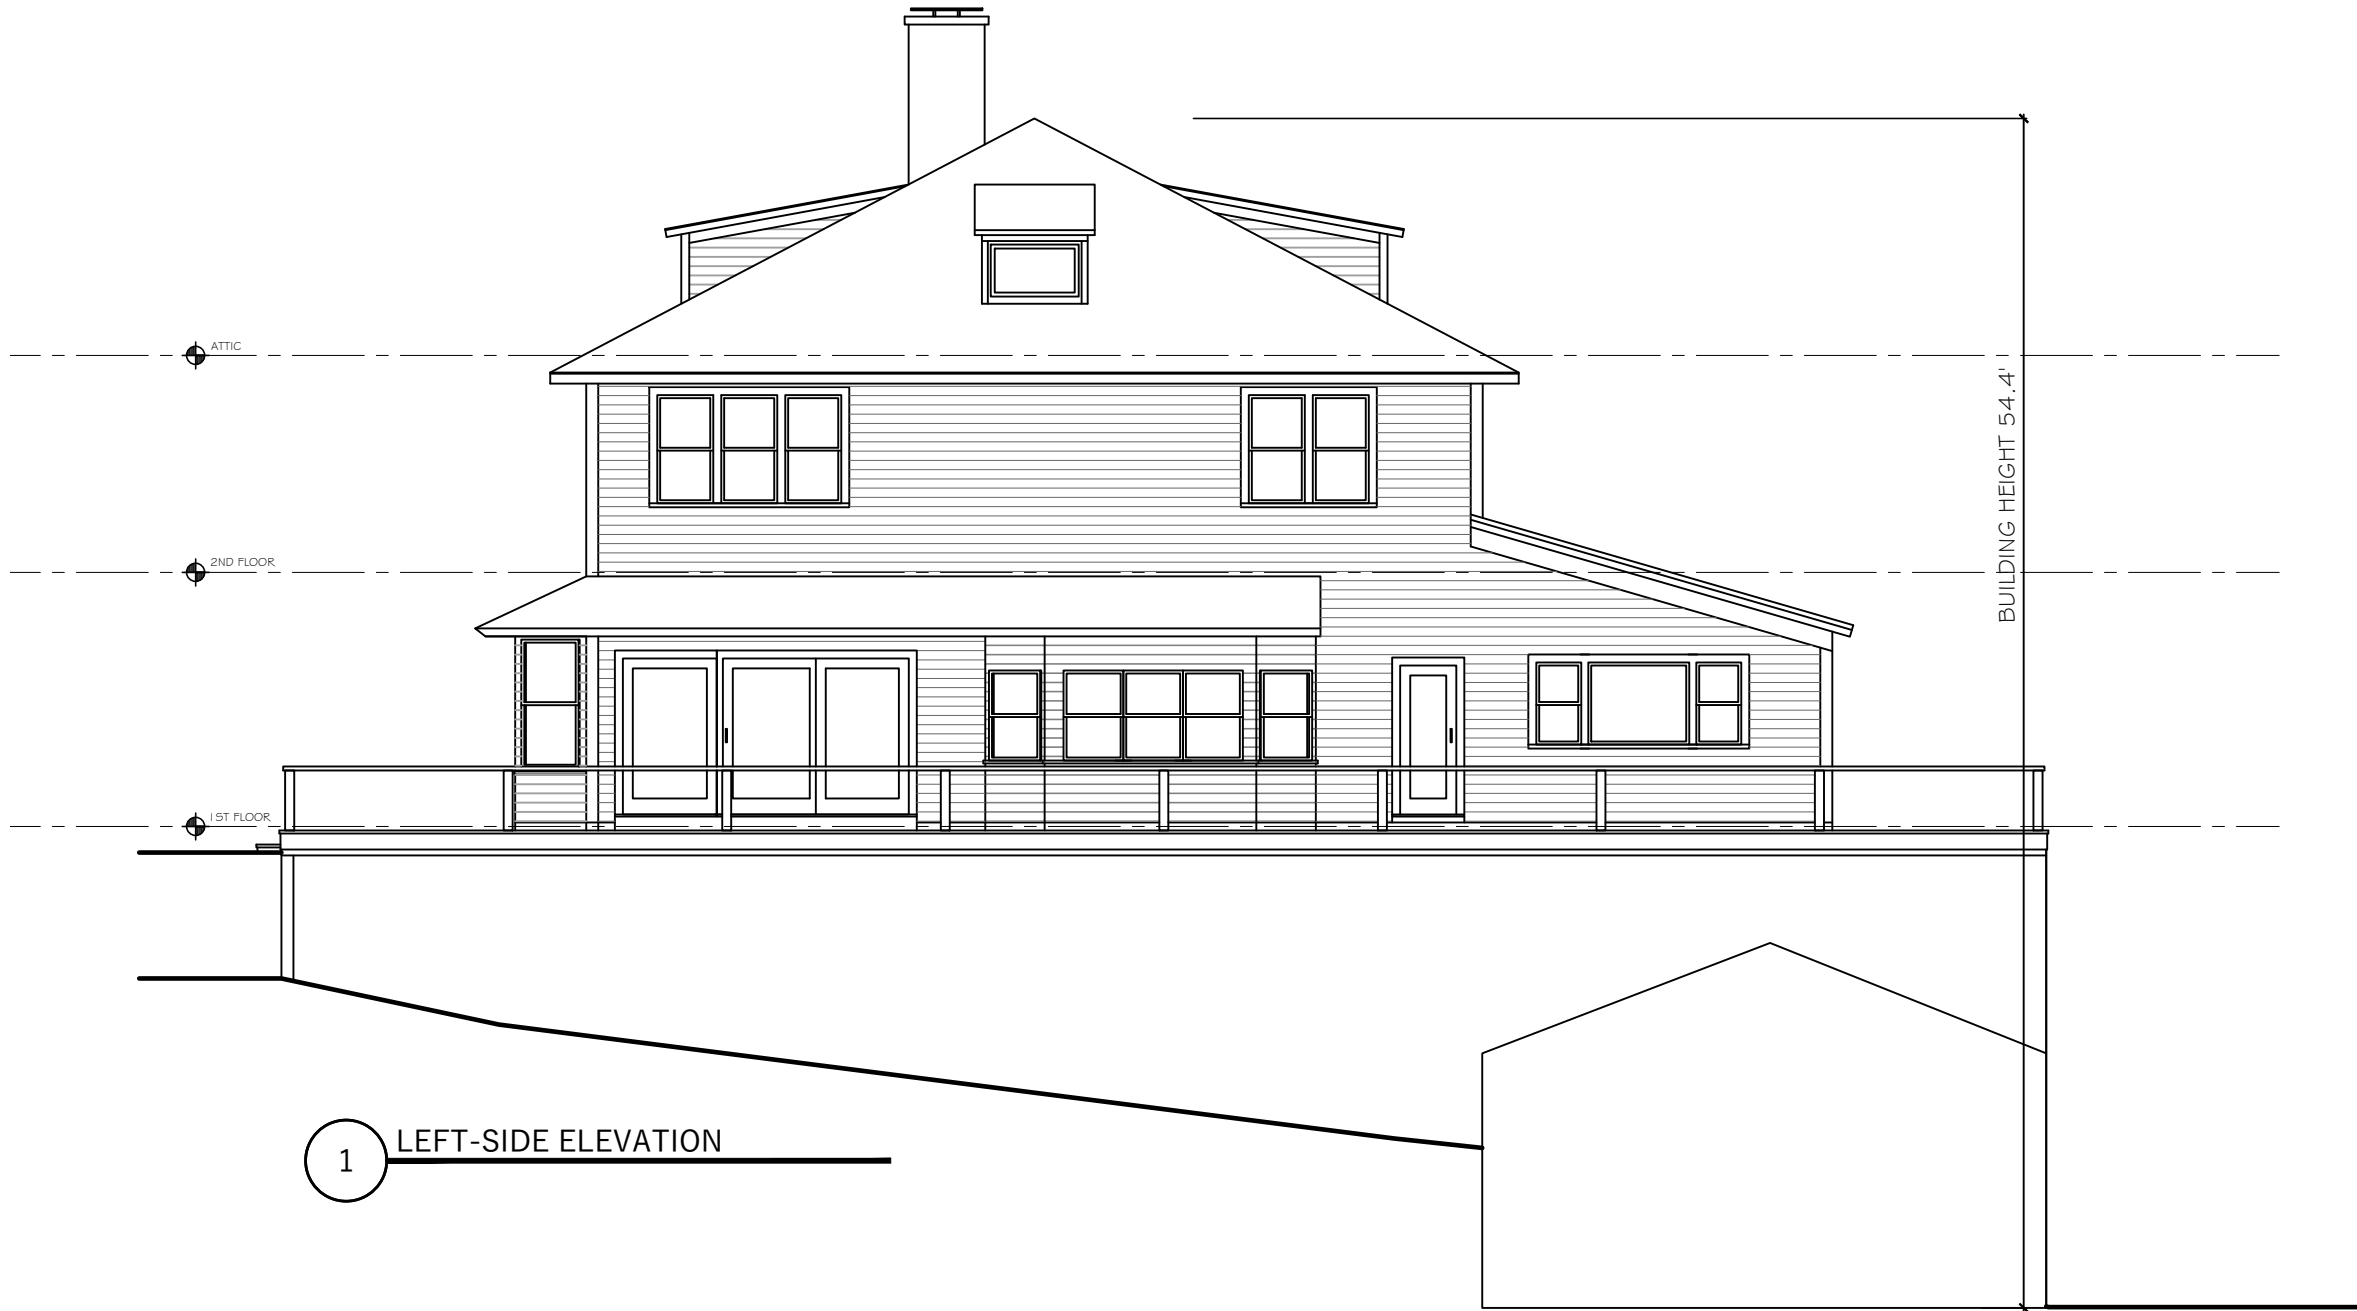

1 LEFT-SIDE ELEVATION



DOCUMENT OWNERSHIP  
THIS DOCUMENT, WITH ITS  
DESIGN IDEAS AND  
ILLUSTRATIONS AS AN  
INSTRUMENT OF PROFESSIONAL  
SERVICE, IS THE PROPERTY OF  
CRAIG BOSWORTH ARCHITECT  
AND PROTECTED BY COPYRIGHT  
LAWS.

THE ILLUSTRATIONS HEREIN ARE  
NOT TO BE USED IN WHOLE OR IN  
PART FOR ANY OTHER PROJECT,  
OWNER, DESIGNER, OR PURPOSE  
WITHOUT THE WRITTEN  
AUTHORIZATION FROM CRAIG  
BOSWORTH ARCHITECT.

**BOSWORTH ARCHITECT L.L.C.**  
78 FRONT STREET  
MARBLEHEAD, MA 01945  
PHONE: 781-631-1982 EMAIL: CRAIG@BOSWORTHARCHITECT.COM


**JONES RESIDENCE**  
405 OCEAN AVE  
MARBLEHEAD, MA 01945

Drawn by:	
Checked by:	
Rev:	
Rev:	
Rev:	

EXISTING EXTERIOR ELEVATION

Scale: 1/8" = 1'-0"  
Date: AUGUST 12, 2025

EX5

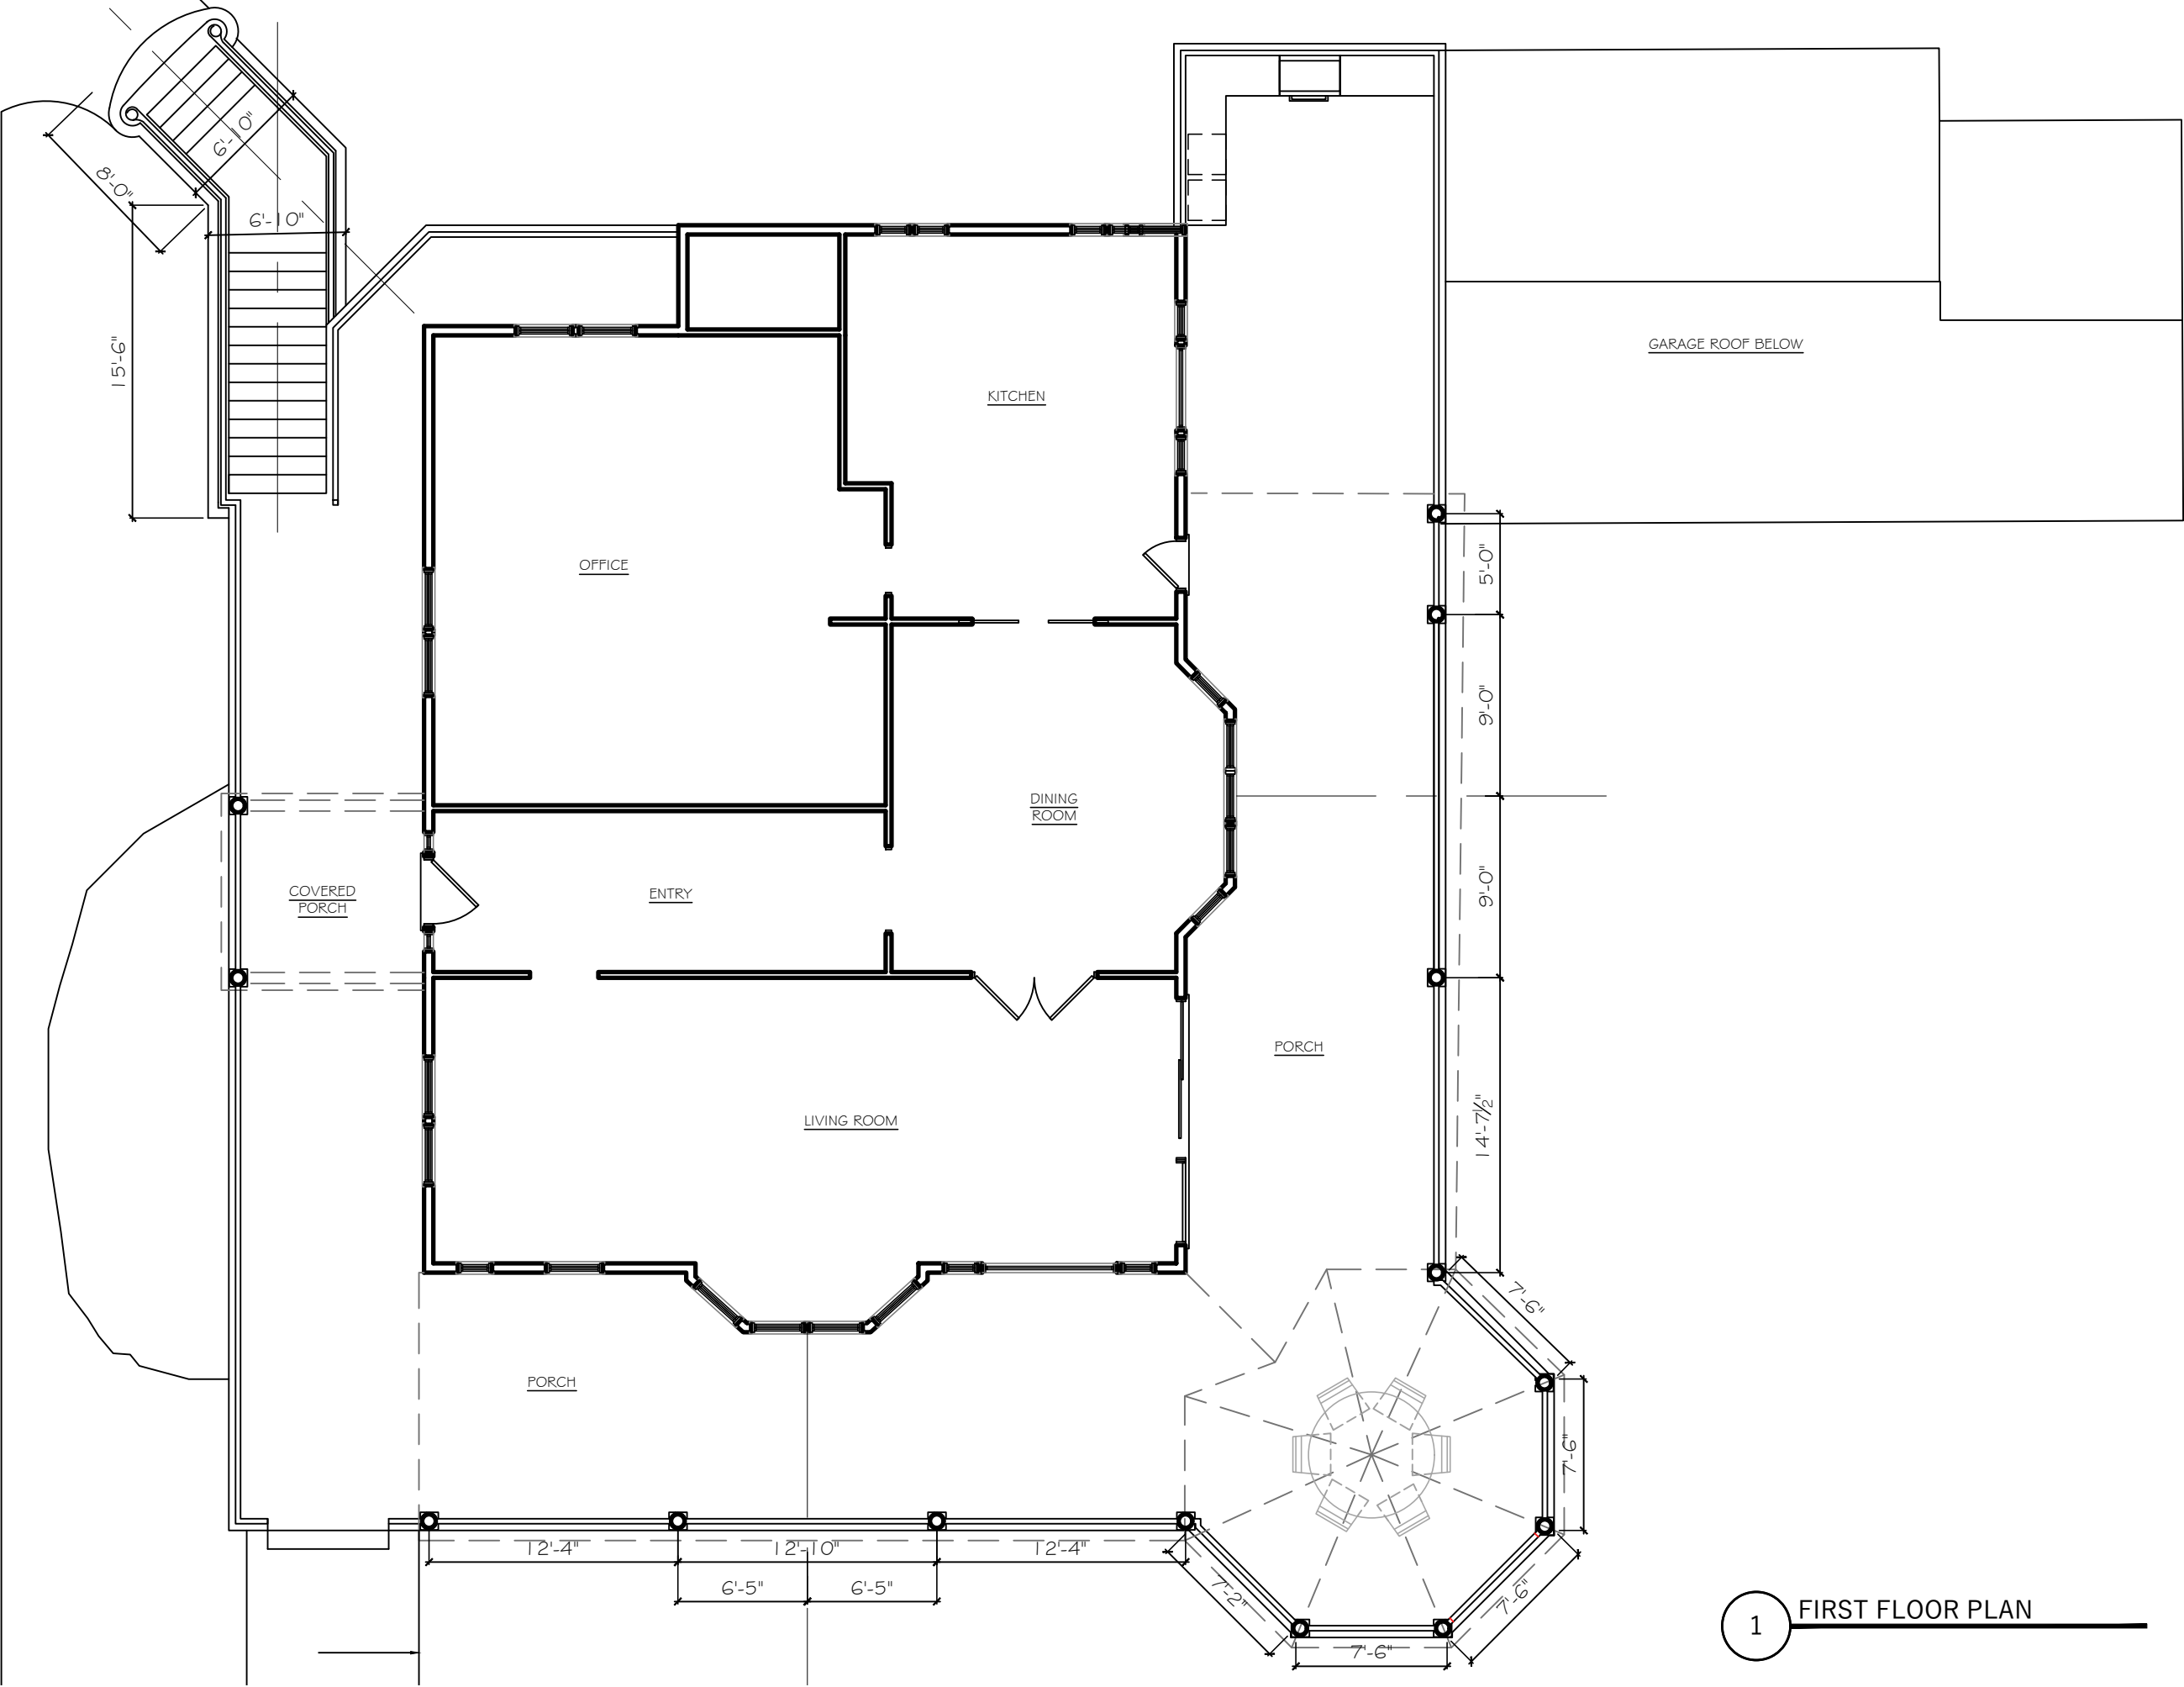

1 FIRST FLOOR PLAN



DOCUMENT OWNERSHIP  
THIS DOCUMENT, WITH ITS  
DESIGN IDEAS AND  
ILLUSTRATIONS AS AN  
INSTRUMENT OF PROFESSIONAL  
SERVICE, IS THE PROPERTY OF  
CRAIG BOSWORTH ARCHITECT  
AND PROTECTED BY COPYRIGHT  
LAWS.

THE ILLUSTRATIONS HEREIN ARE  
NOT TO BE USED IN WHOLE OR IN  
PART FOR ANY OTHER PROJECT,  
OWNER, DESIGNER, OR PURPOSE  
WITHOUT THE WRITTEN  
AUTHORIZATION FROM CRAIG  
BOSWORTH ARCHITECT.

**BOSWORTH ARCHITECT L.L.C.**  
78 FRONT STREET  
MARBLEHEAD, MA 01945  
PHONE: 781-631-1982 EMAIL: CRAIG@BOSWORTHARCHITECT.COM

**JONES RESIDENCE**  
405 OCEAN AVE  
MARBLEHEAD, MA 01945

Drawn by:	
Checked by:	
Rev:	
Rev:	
Rev:	

PROPOSED FIRST FLOOR PLAN

Scale: 1/8" = 1'-0"  
Date: AUGUST 12, 2025



DOCUMENT OWNERSHIP  
THIS DOCUMENT, WITH ITS  
DESIGN IDEAS AND  
ILLUSTRATIONS AS AN  
INSTRUMENT OF PROFESSIONAL  
SERVICE, IS THE PROPERTY OF  
CRAIG BOSWORTH ARCHITECT  
AND PROTECTED BY COPYRIGHT  
LAWS.

THE ILLUSTRATIONS HEREIN ARE  
NOT TO BE USED IN WHOLE OR IN  
PART FOR ANY OTHER PROJECT,  
OWNER, DESIGNER, OR PURPOSE  
WITHOUT THE WRITTEN  
AUTHORIZATION FROM CRAIG  
BOSWORTH ARCHITECT.

**BOSWORTH ARCHITECT L.L.C.**  
78 FRONT STREET  
MARBLEHEAD, MA 01945  
PHONE: 781-631-1982 EMAIL: CRAIG@BOSWORTHARCHITECT.COM

**JONES RESIDENCE**  
405 OCEAN AVE  
MARBLEHEAD, MA 01945

Drawn By:	Checked By:	Rev:	Rev:	Rev:

PROPOSED EXTERIOR ELEVATION


Scale: 1/8" = 1'-0"  
Date: AUGUST 12, 2025

**A2**



**1 FRONT - STREET ELEVATION**



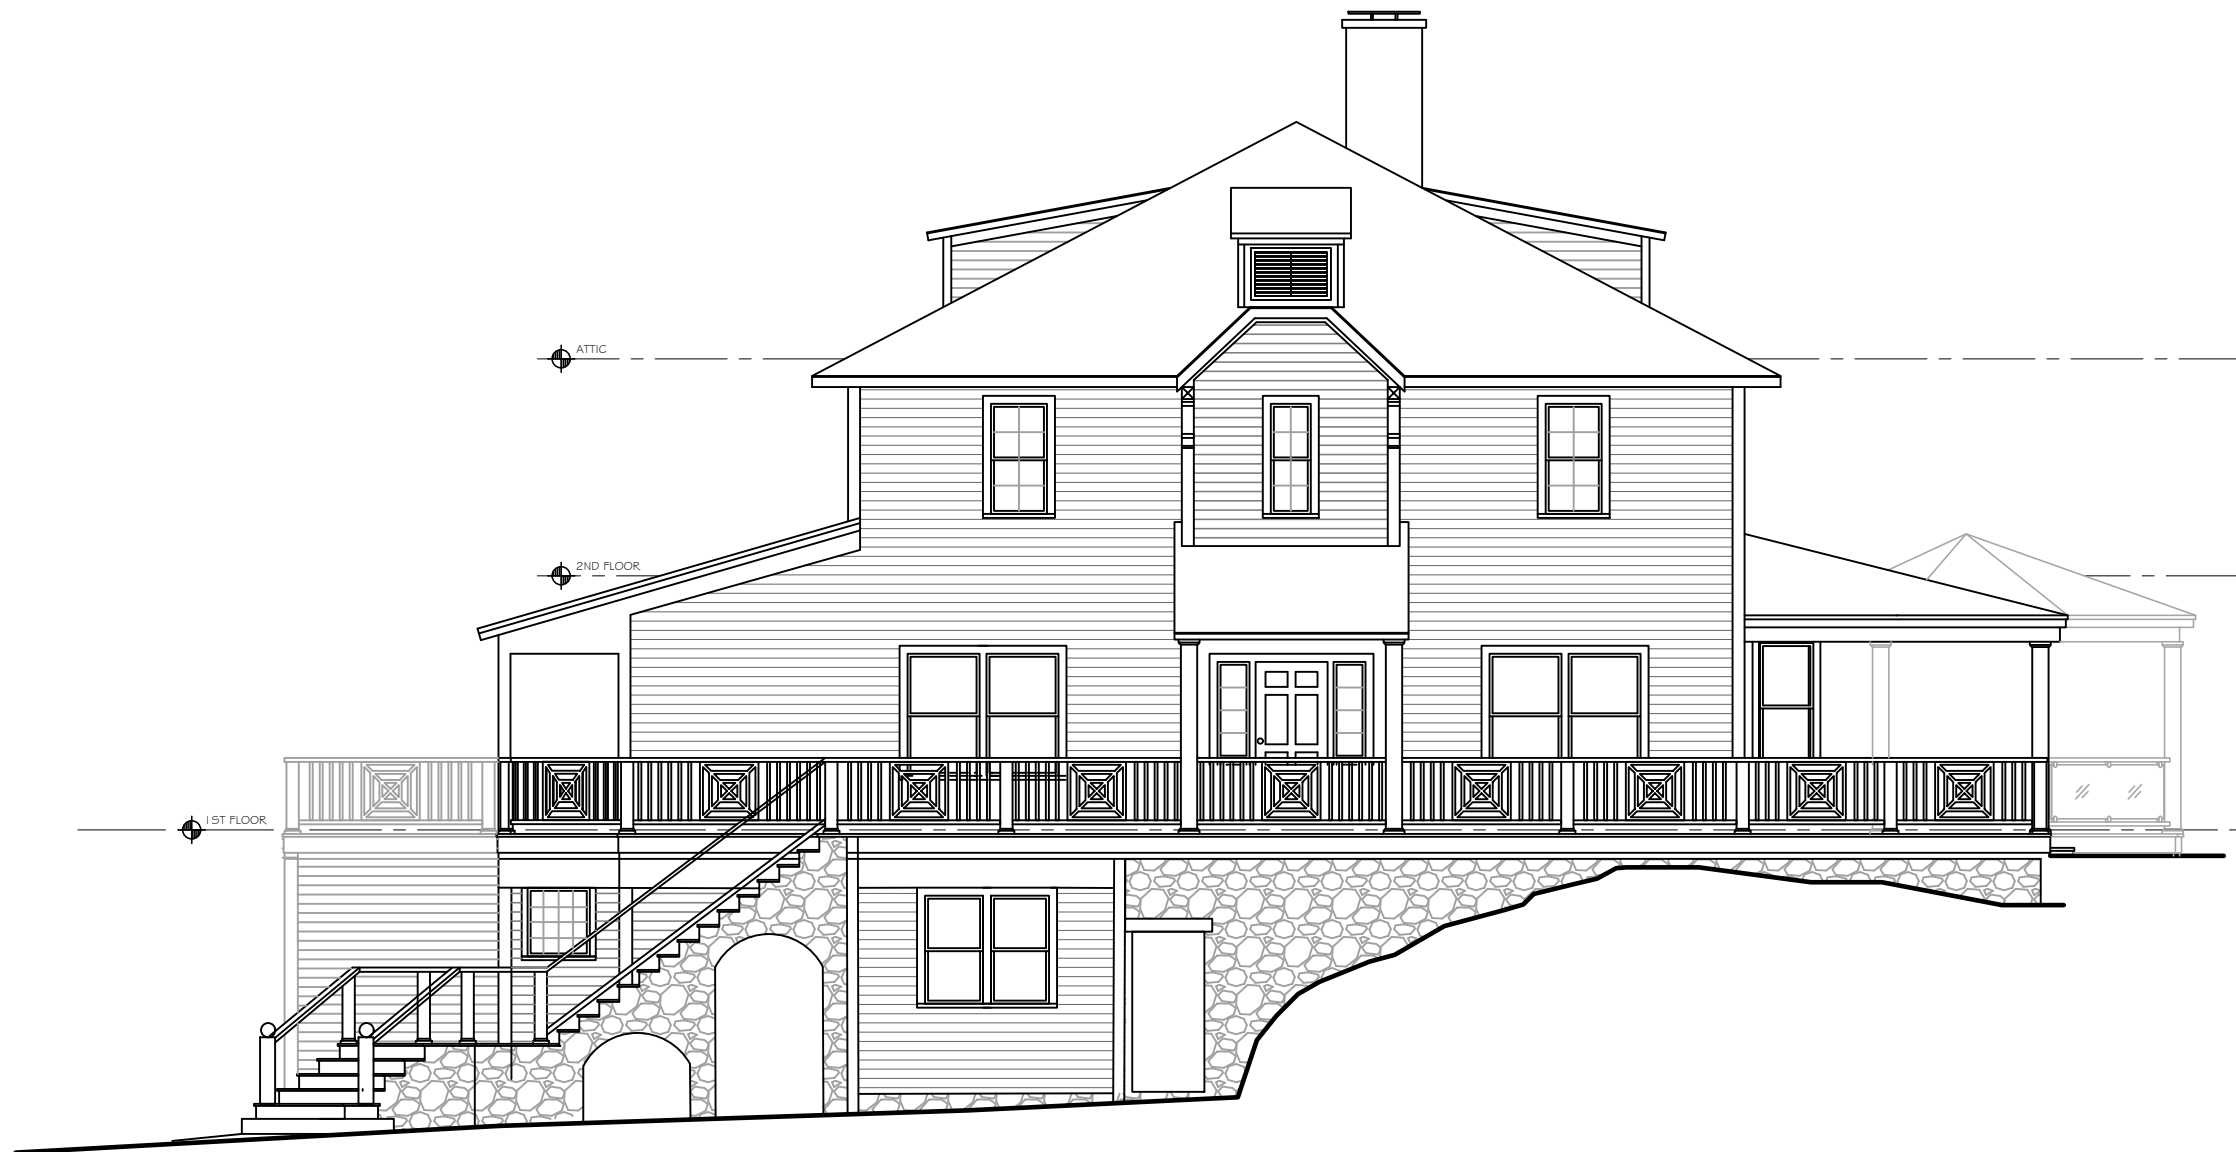

1 RIGHT-SIDE ELEVATION



DOCUMENT OWNERSHIP  
THIS DOCUMENT, WITH ITS  
DESIGN IDEAS AND  
ILLUSTRATIONS AS AN  
INSTRUMENT OF PROFESSIONAL  
SERVICE, IS THE PROPERTY OF  
CRAIG BOSWORTH ARCHITECT  
AND PROTECTED BY COPYRIGHT  
LAWS.

THE ILLUSTRATIONS HEREIN ARE  
NOT TO BE USED IN WHOLE OR IN  
PART FOR ANY OTHER PROJECT,  
OWNER, DESIGNER, OR PURPOSE  
WITHOUT THE WRITTEN  
AUTHORIZATION FROM CRAIG  
BOSWORTH ARCHITECT.

**BOSWORTH ARCHITECT L.L.C.**  
78 FRONT STREET  
MARBLEHEAD, MA 01945  
PHONE: 781-631-1982 EMAIL: CRAIG@BOSWORTHARCHITECT.COM

**JONES RESIDENCE**  
405 OCEAN AVE  
MARBLEHEAD, MA 01945

Drawn by:	
Checked by:	
Rev:	
Rev:	
Rev:	

PROPOSED EXTERIOR ELEVATION

Scale: 1/8" = 1'-0"  
Date: AUGUST 12, 2025



1 REAR - WATER SIDE ELEVATION



DOCUMENT OWNERSHIP  
THIS DOCUMENT, WITH ITS  
DESIGN IDEAS AND  
ILLUSTRATIONS AS AN  
INSTRUMENT OF PROFESSIONAL  
SERVICE, IS THE PROPERTY OF  
CRAIG BOSWORTH ARCHITECT  
AND PROTECTED BY COPYRIGHT  
LAWS.

THE ILLUSTRATIONS HEREIN ARE  
NOT TO BE USED IN WHOLE OR IN  
PART FOR ANY OTHER PROJECT,  
OWNER, DESIGNER, OR PURPOSE  
WITHOUT THE WRITTEN  
AUTHORIZATION FROM CRAIG  
BOSWORTH ARCHITECT.

**BOSWORTH ARCHITECT L.L.C.**  
78 FRONT STREET  
MARBLEHEAD, MA 01945  
PHONE: 781-631-1982 EMAIL: CRAIG@BOSWORTHARCHITECT.COM


**JONES RESIDENCE**  
405 OCEAN AVE  
MARBLEHEAD, MA 01945

Drawn by:	
Checked by:	
Rev:	
Rev:	
Rev:	

PROPOSED EXTERIOR ELEVATION

Scale: 1/8" = 1'-0"  
Date: AUGUST 12, 2025

A4

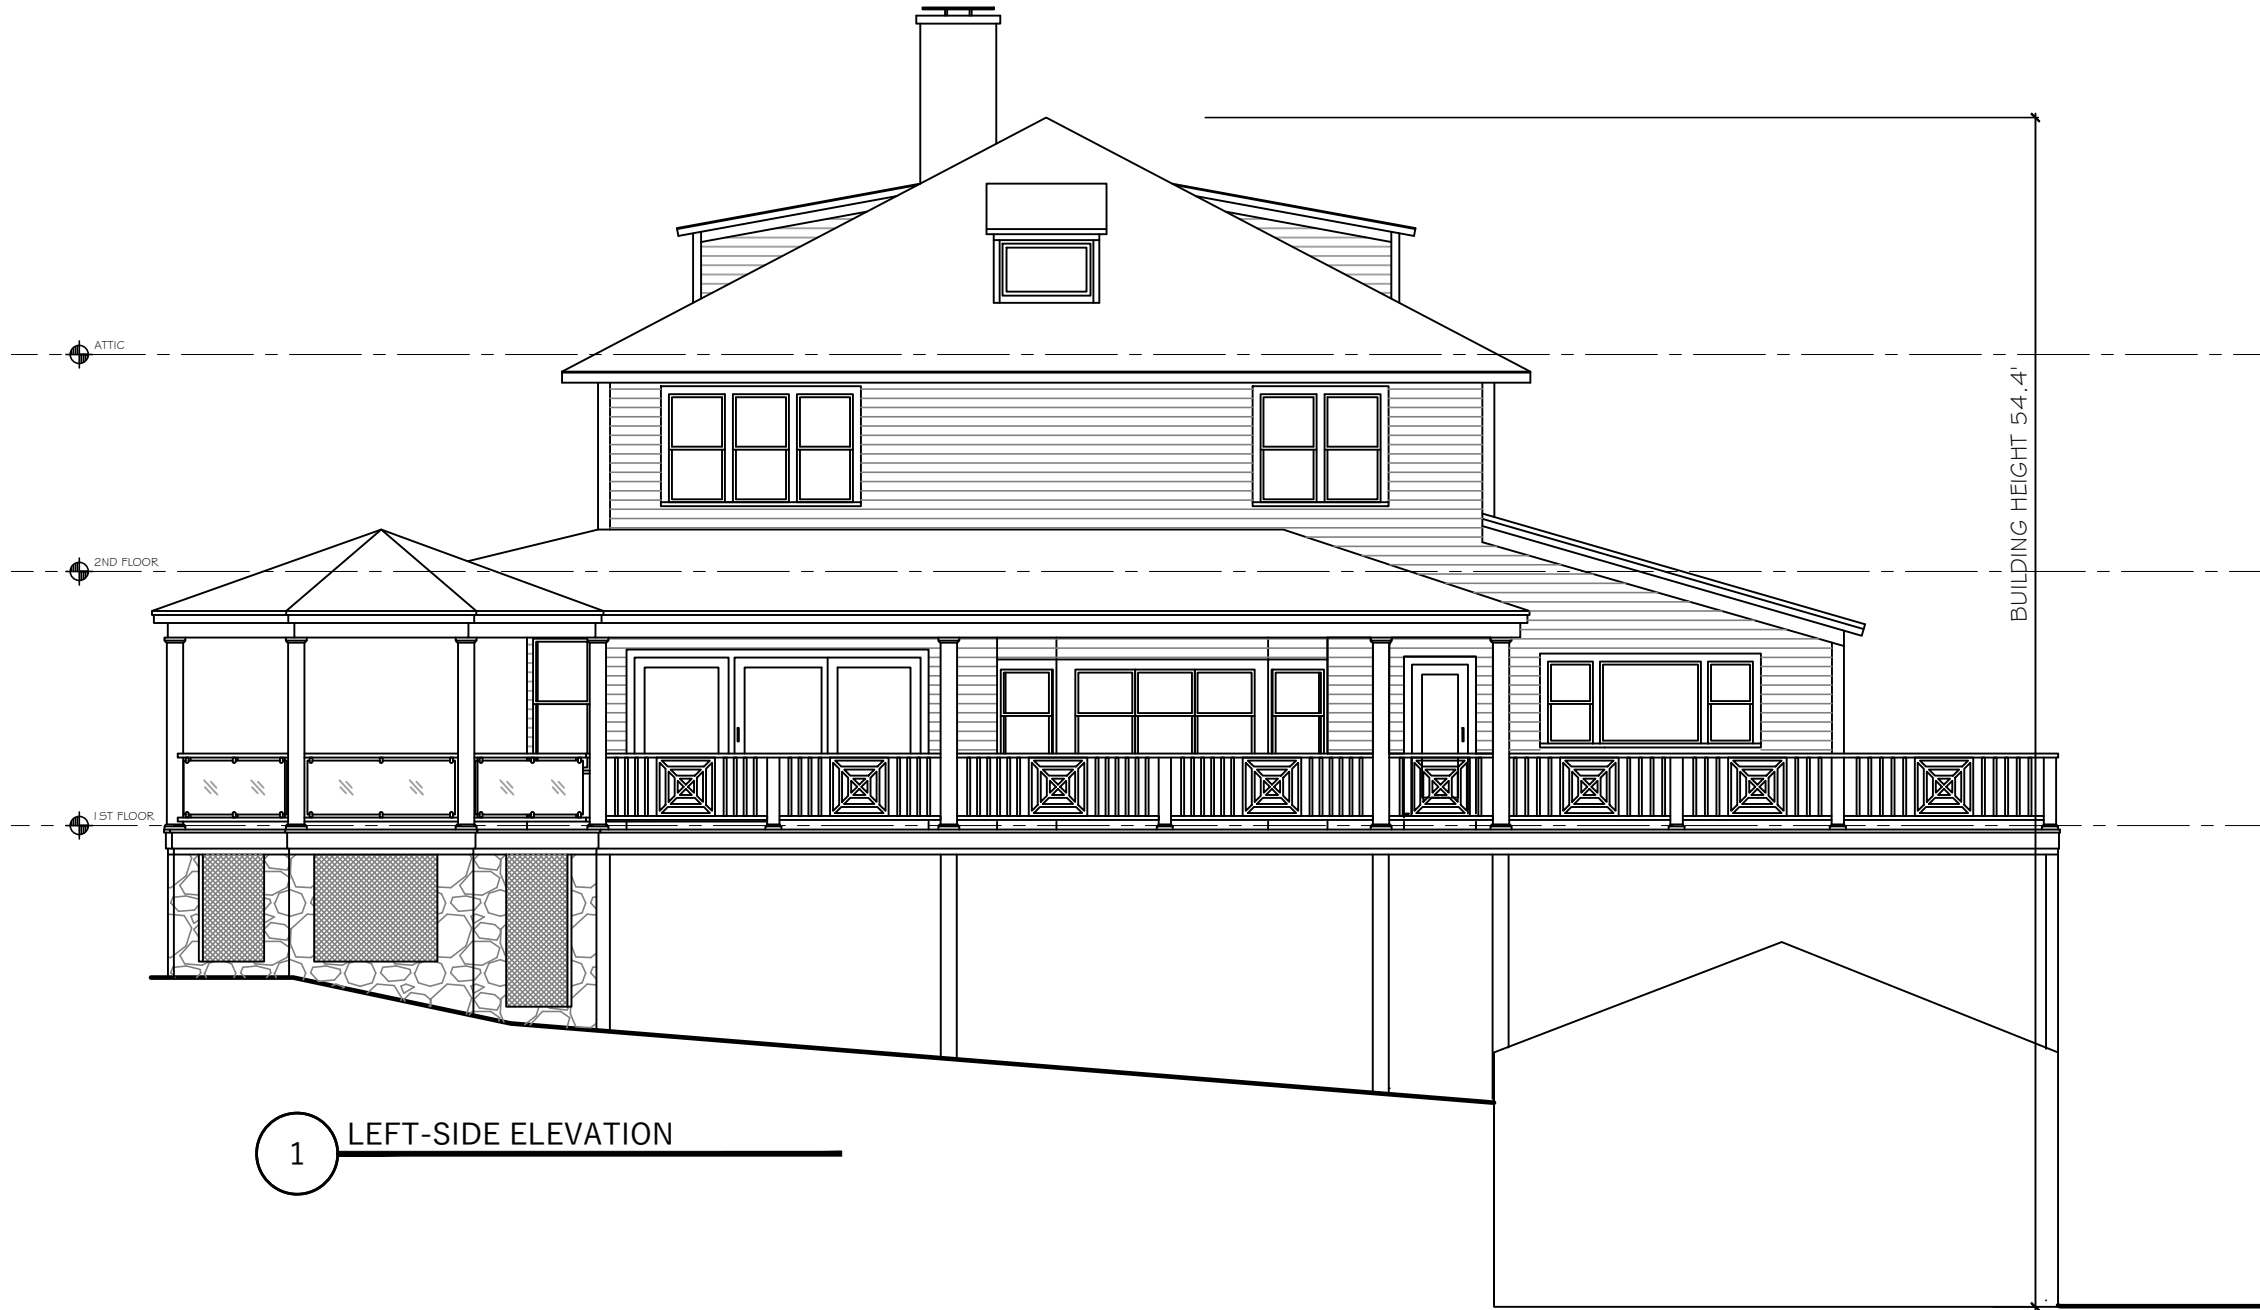

1 LEFT-SIDE ELEVATION



DOCUMENT OWNERSHIP  
THIS DOCUMENT, WITH ITS  
DESIGN IDEAS AND  
ILLUSTRATIONS AS AN  
INSTRUMENT OF PROFESSIONAL  
SERVICE, IS THE PROPERTY OF  
CRAIG BOSWORTH ARCHITECT  
AND PROTECTED BY COPYRIGHT  
LAWS.

THE ILLUSTRATIONS HEREIN ARE  
NOT TO BE USED IN WHOLE OR IN  
PART FOR ANY OTHER PROJECT,  
OWNER, DESIGNER, OR PURPOSE  
WITHOUT THE WRITTEN  
AUTHORIZATION FROM CRAIG  
BOSWORTH ARCHITECT.

**BOSWORTH ARCHITECT L.L.C.**  
78 FRONT STREET  
MARBLEHEAD, MA 01945  
PHONE: 781-631-1982 EMAIL: CRAIG@BOSWORTHARCHITECT.COM

**JONES RESIDENCE**  
405 OCEAN AVE  
MARBLEHEAD, MA 01945

Drawn by:	
Checked by:	
Rev:	
Rev:	
Rev:	

PROPOSED EXTERIOR ELEVATION

Scale: 1/8" = 1'-0"  
Date: AUGUST 12, 2025

A5