

NOTES

THE PURPOSE OF THIS PLAN IS TO SHOW THE MONUMENTS SET AS WELL AS THE APPROXIMATE EXISTING BUILDING, DRIVEWAY AND FENCES. THE PROPERTY LINES SHOWN ON THIS PLAN ARE THE RESULT OF AN ON-THE-GROUND INSTRUMENT SURVEY PERFORMED ON AUGUST 12, 2021 BY THIS FIRM. BUILDING SIZE AND LOCATION IS BASED ON CORNER LOCATIONS FROM THE FIELD SURVEY, ASSESSORS FIELD SKETCH AND IMAGES AVAILABLE ON LINE. DRIVEWAY AND FENCES ARE BASED ON FIELD LOCATIONS AND IMAGES AVAILABLE ON LINE. BUILDING HEIGHT IS FROM 2021 LIDAR. ABUTTING BUILDINGS ARE FROM MASS GIS STRUCTURES.

ZONING DISTRICT BOUNDARY WAS GRAPHICALLY COMPILED FROM THE TOWN ONLINE GIS PORTAL. ABUTTING STRUCTURES ARE IMPORTED FROM MASS GIS STRUCTURE SHAPE FILE DOWNLOADED ON MAY 9, 2022 AS ALIGNED TO THE LOCAL ASSUMED HORIZONTAL COORDINATE SYSTEM BASED ON THE LOCUS BUILDING.

ARCHITECTURAL PLANS PROVIDED BY THE CLIENT HAVE BEEN RELIED UPON FOR SIZE AND POSITIONING OF THE PROPOSED ADDITION. THE PROPOSED SHED IS AS DESCRIBE IN SIZE AND LOCATION BY THE CLIENT VIA EMAIL.

OWNERSHIP INFORMATION USED IN THE PREPARATION OF THIS PLAN WAS OBTAINED FROM THE TOWN OF MARBLEHEAD ASSESSOR'S OFFICES.

P.L.S.

EVERETT J. CHANDLER, P.L.S.
MASS. REGISTRATION NO. 41783


LOCUS TITLE INFORMATION

56 CLOUTMAN'S LANE

OWNER: BROOK GOODWIN-FULLERTON & CODY FULLERTON

DEED REFERENCE: BK. 39851 PG. 301


ASSESSORS: MAP 179 LOT 27

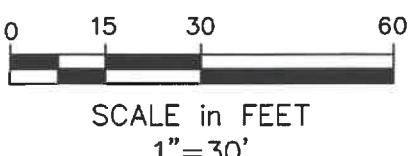

Reviewed by
Building Department
For Zoning Board
Of Appeals

FIELD:	CO	PROJECT NO.
CALCS:	CO/EC	2021-56CLOUTMAN
CHECKED:	EJC	DATE: SEP 20, 2025
APPROVED:	EJC	SHEET NO.

1 OF 1

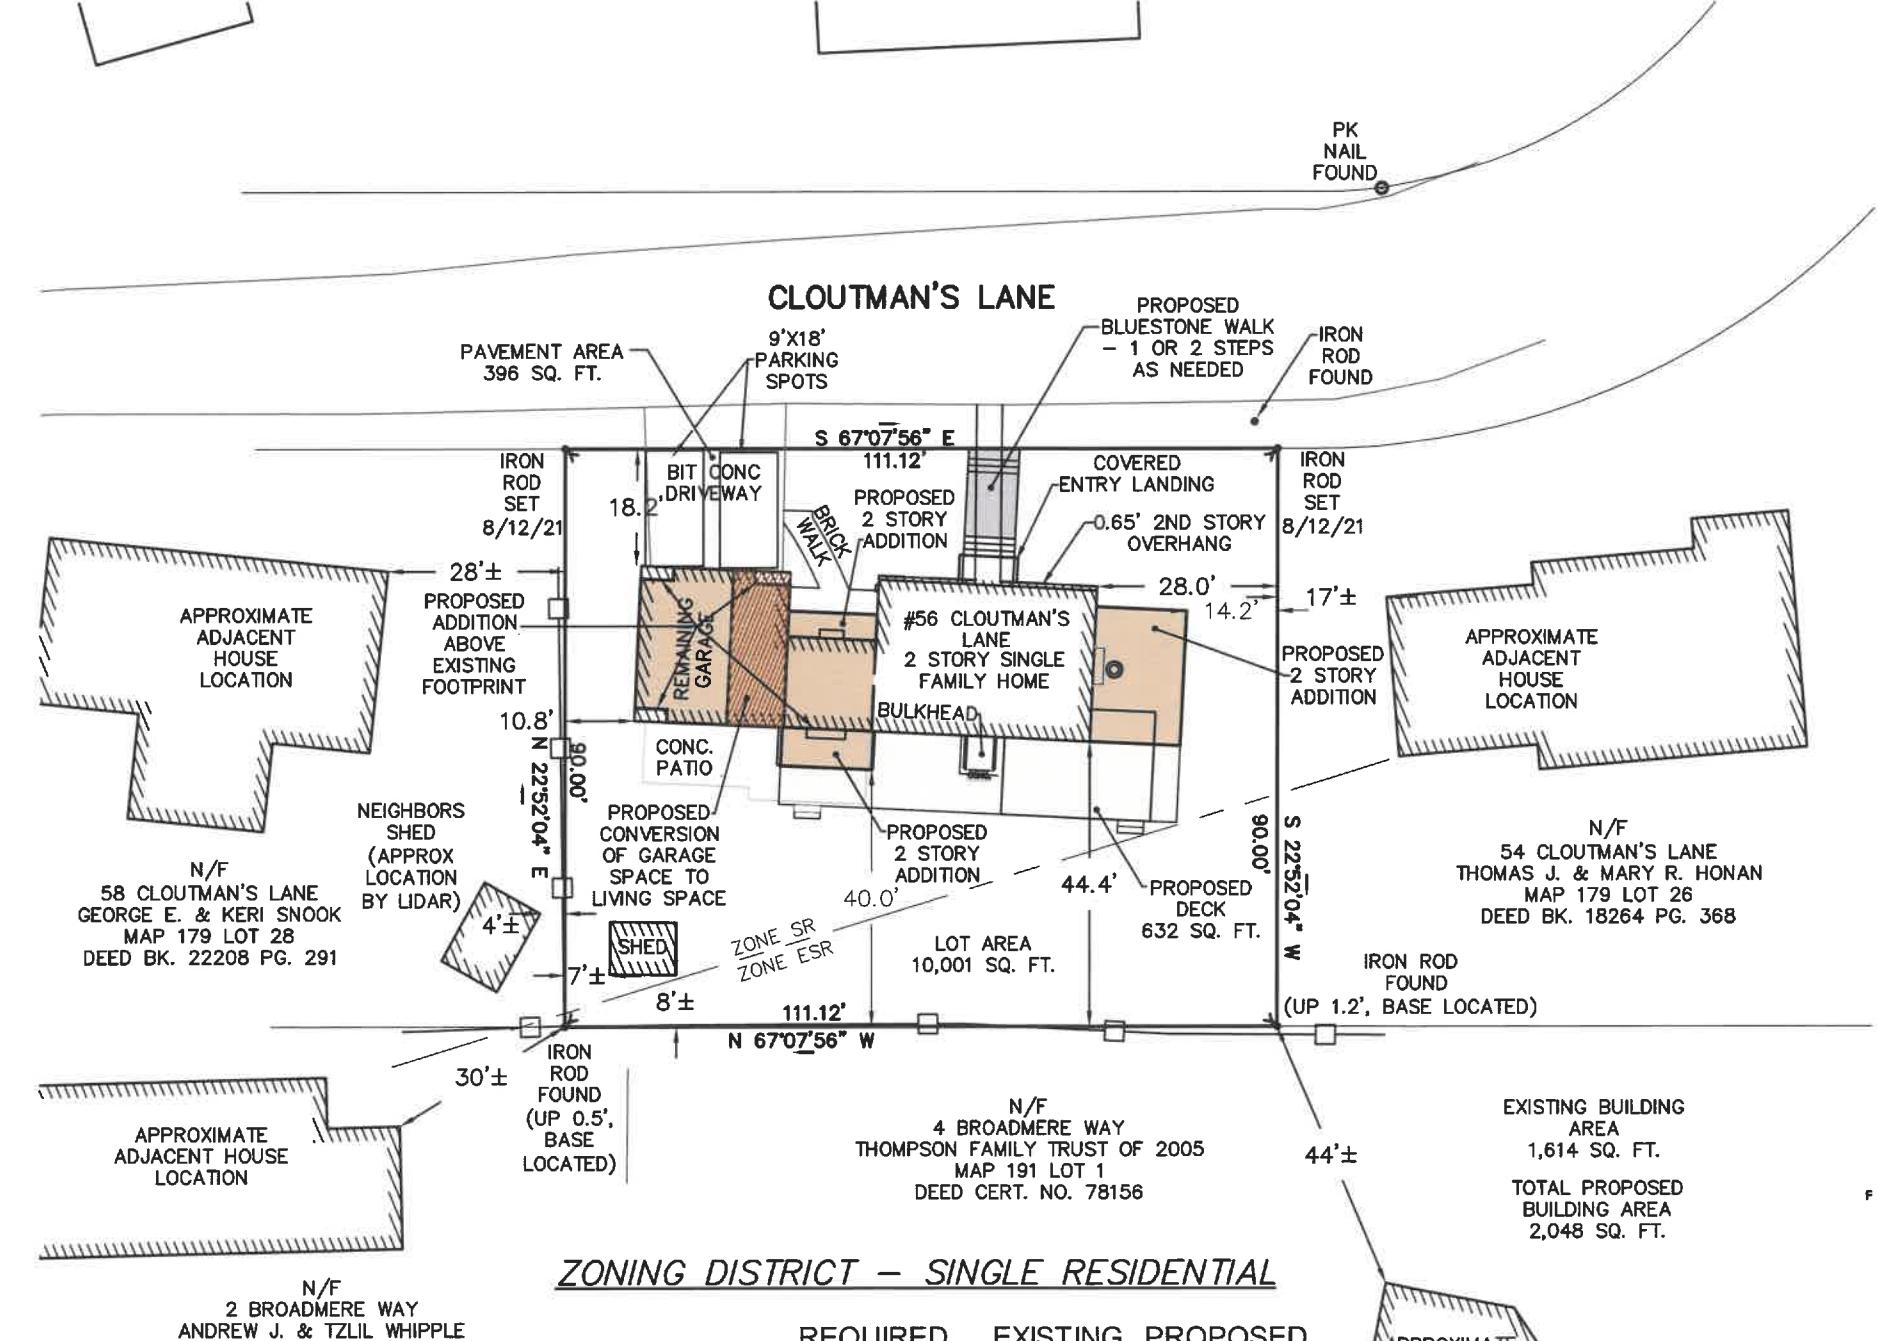

ZONING DISTRICT - SINGLE RESIDENTIAL

	REQUIRED	EXISTING	PROPOSED
LOT AREA	10000	10001	10001
FRONTAGE	100	111.12	111.12
FRONT	20	18.2	18.2
SIDE	15	10.8	10.8
REAR	15	44.4	40
BLDG HEIGHT	35	24.9	24.9

Winter GEC, LLC

44 MERRIMAC STREET
NEWBURYPORT, MA 01950
978-270-8626

ZONING PLAN

56 CLOUTMAN'S LANE

MARBLEHEAD, MASSACHUSETTS
SURVEYED FOR
BROOKE GOODWIN-FULLERTON



EXISTING FRONT ELEVATION

1/4" = 1'-0

Reviewed by
Building Department
For Zoning Board
Of Appeals

MAY 30, 2025


X-1

DRAWN BY:
MARHTA MACINNIS
58 REGENT AVE.
BRADFORD, MA. 01835
(978)374-8719

EXISTING CONDITIONS
GOODWIN-FULLERTON RESIDENCE
56 CLOUTMANS LANE
MARBLEHEAD, MA.



LEFT SIDE ELEVATION
1/4" = 1'-0"

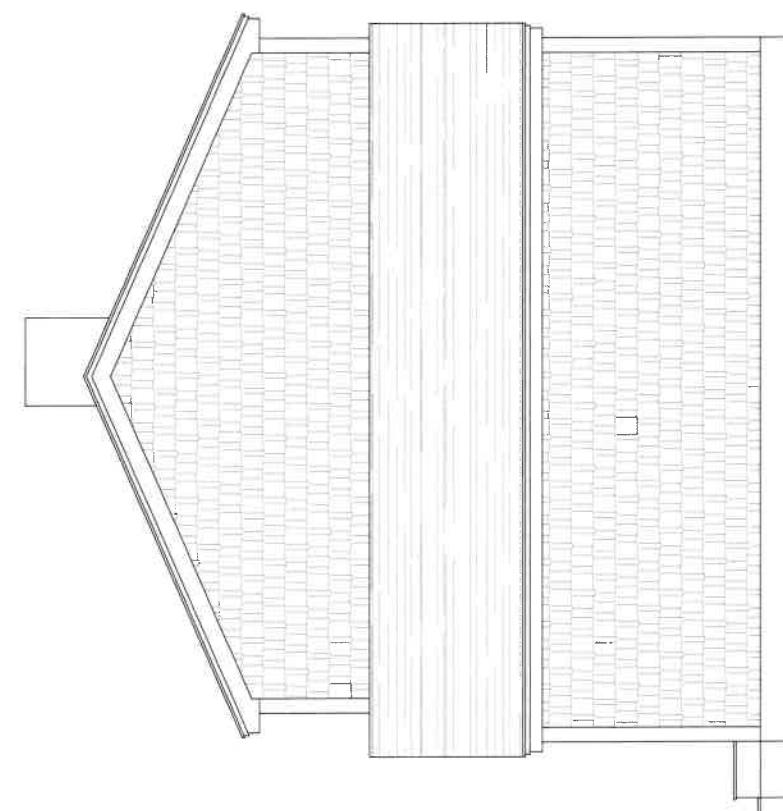

RIGHT SIDE ELEVATION
1/4" = 1'-0"

Review
Building De
For Zonin
Of App

JUNE 5, 2025

X-2

DRAWN BY:
MARHTA MACINNIS
58 REGENT AVE.
BRADFORD, MA. 01835
(978)374-8719

EXISTING CONDITIONS
GOODWIN-FULLERTON RESIDENCE
56 CLOUTMANS LANE
MARBLEHEAD, MA.



EXISTING REAR ELEVATION

1/4" = 1'-0


Reviewed by
Building
For Zoning
Of Application

JUNE 5, 2025

X-3

DRAWN BY:
MARHTA MACINNIS
58 REGENT AVE.
BRADFORD, MA. 01835
(978)374-8719

EXISTING CONDITIONS
GOODWIN-FULLERTON RESIDENCE
56 CLOUTMANS LANE
MARBLEHEAD, MA.

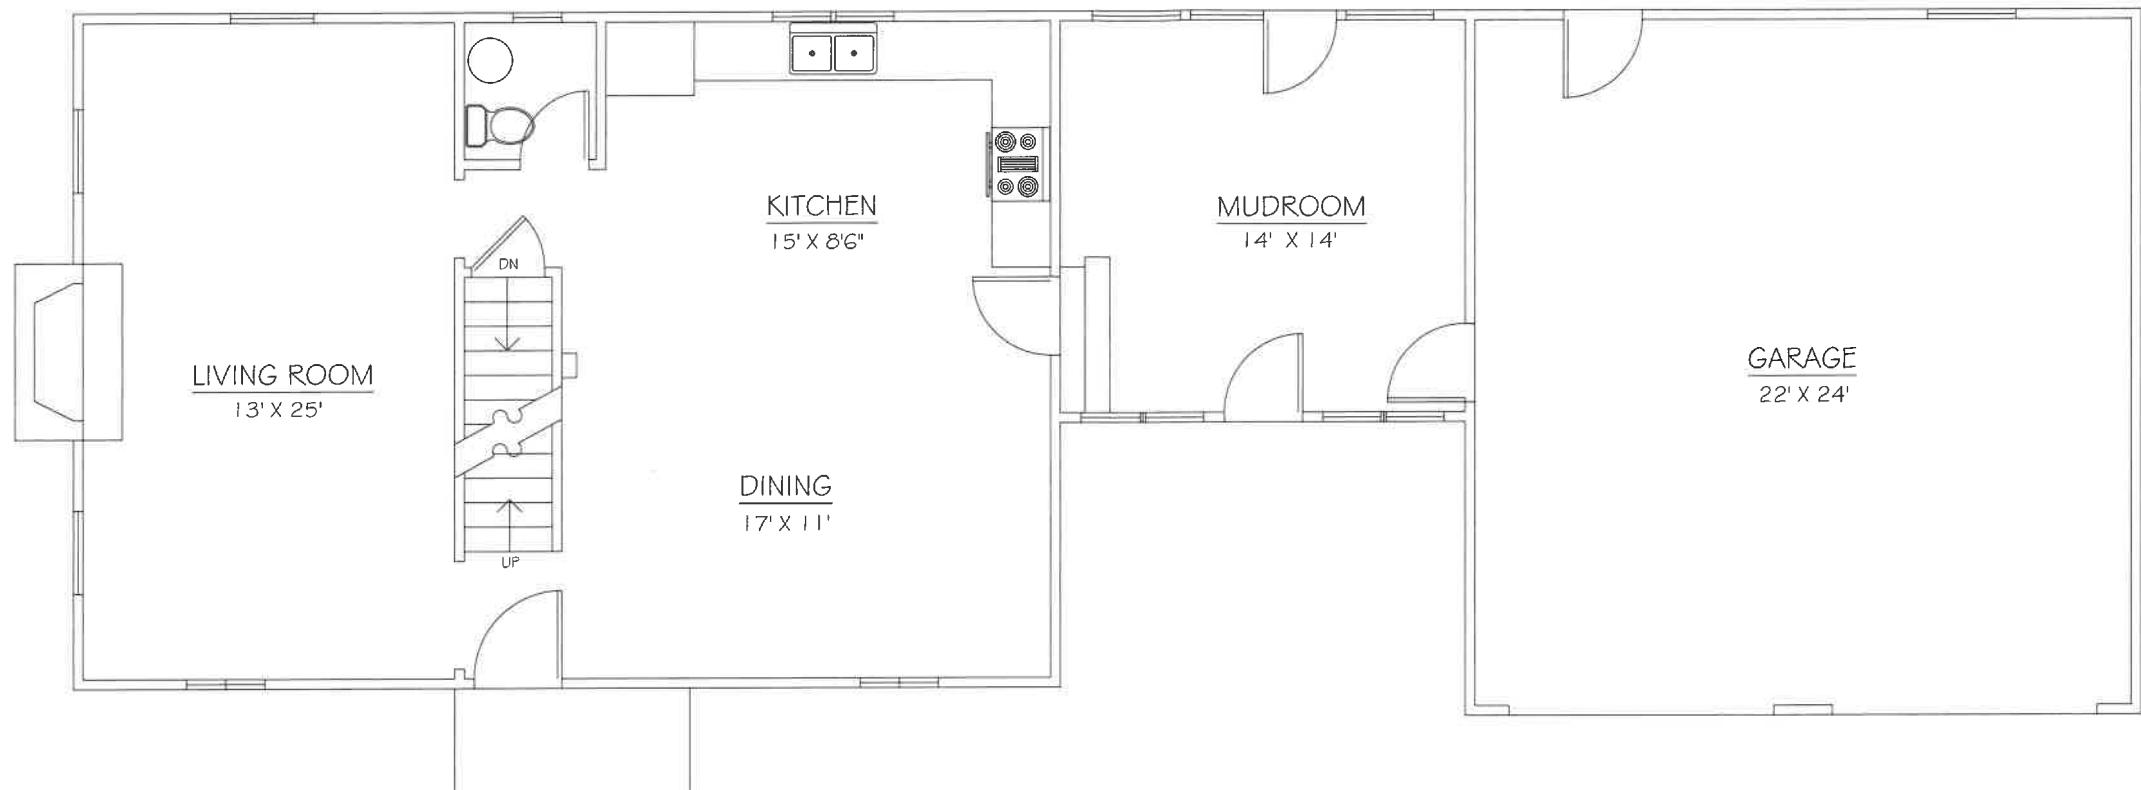


EXISTING CONDITIONS
GOODWIN-FULLERTON RESIDENCE
56 CLOUTMANS LANE
MARBLEHEAD, MA.

JUNE 5, 2025

X-5

Reviewed by
Building Department
For Zoning Board
Of Appeals

DRAWN BY:
MARTHA MACINNIS
58 REGENT AVE.
BRADFORD, MA. 01835
(978)374-8719

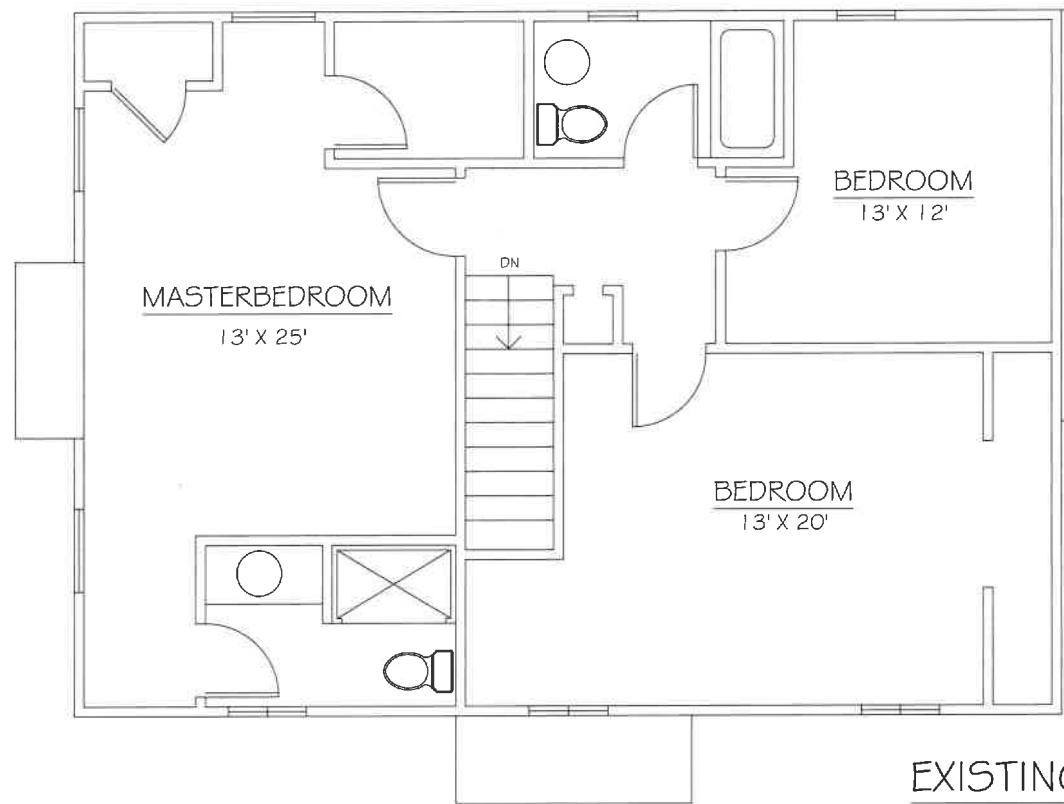

EXISTING SECOND FLOOR PLAN

1/4"= 1'-0

Reviewed by
Building Department
For Zoning Board
Of Appeals

JUNE 5, 2025

X-6

DRAWN BY:
MARTHA MACINNIS
58 REGENT AVE.
BRADFORD, MA. 01835
(978)374-8719

EXISTING CONDITIONS
GOODWIN-FULLERTON RESIDENCE
56 CLOUTMANS LANE
MARBLEHEAD, MA.



FRONT ELEVATION

1/4" = 1'-0"

Reviewed by
Building Department
For Zoning Board
Of Appeals

JUNE 5, 2025

DRAWN BY:
MARTHA MACINNIS
58 REGENT AVE.
BRADFORD, MA. 01835
(978)374-8719


PROPOSED ADDITIONS & RENOVATIONS
GOODWIN-FULLERTON RESIDENCE
56 CLOUTMANS LANE
MARBLEHEAD, MA.





LEFT SIDE ELEVATION

1/4" = 1'-0"

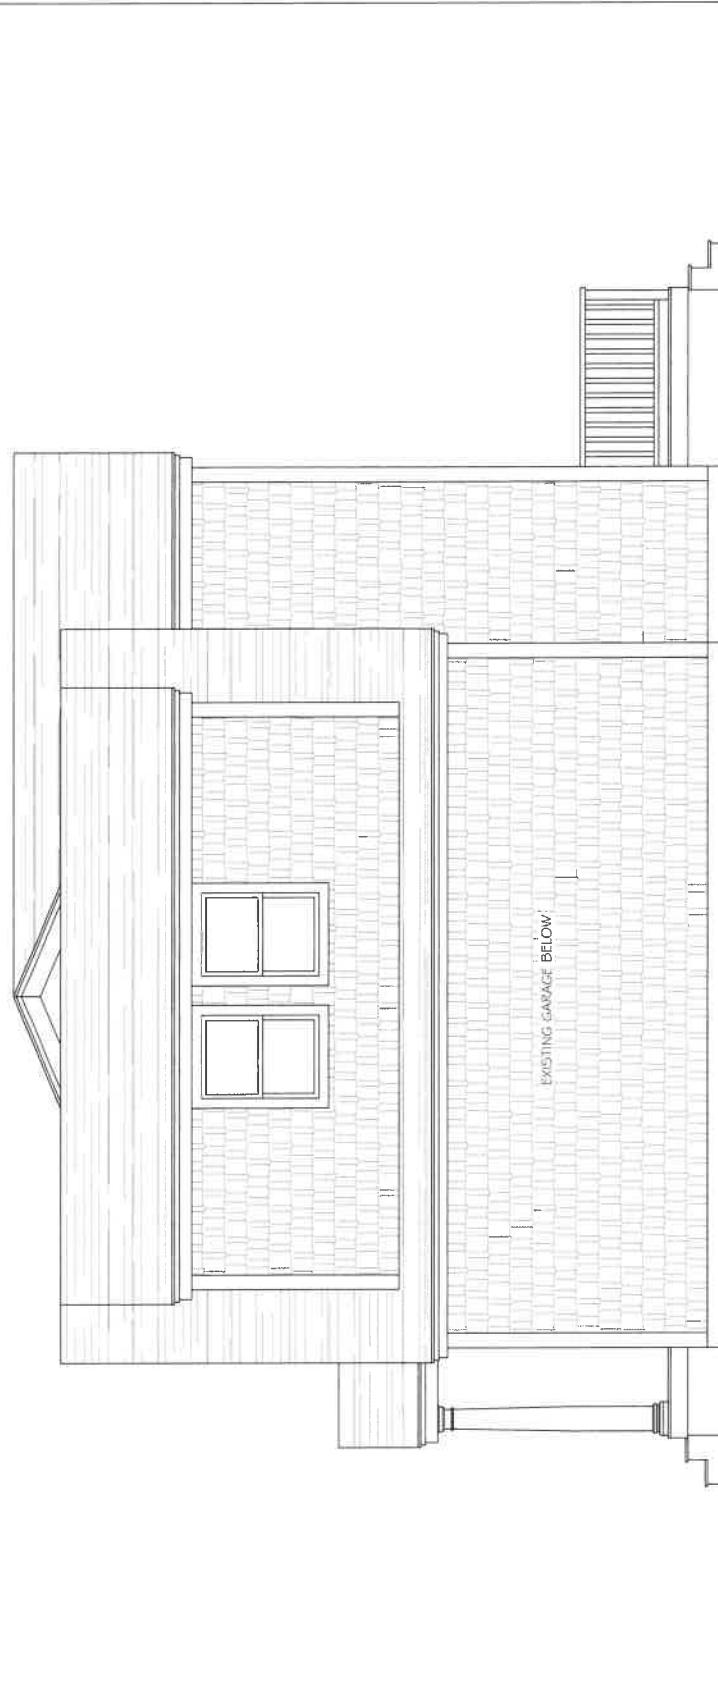

RIGHT SIDE ELEVATION

1/4" = 1'-0"


Reviewed by
Building Department
For Zoning Board
Of Appeals

DRAWN BY:
MARTHA MACINNIS
58 REGENT AVE.
BRADFORD, MA. 01835
(978)374-8719

PROPOSED ADDITIONS & RENOVATIONS
GOODWIN-FULLERTON RESIDENCE
56 CLOUTMANS LANE
MARBLEHEAD, MA.

JUNE 5, 2025

2

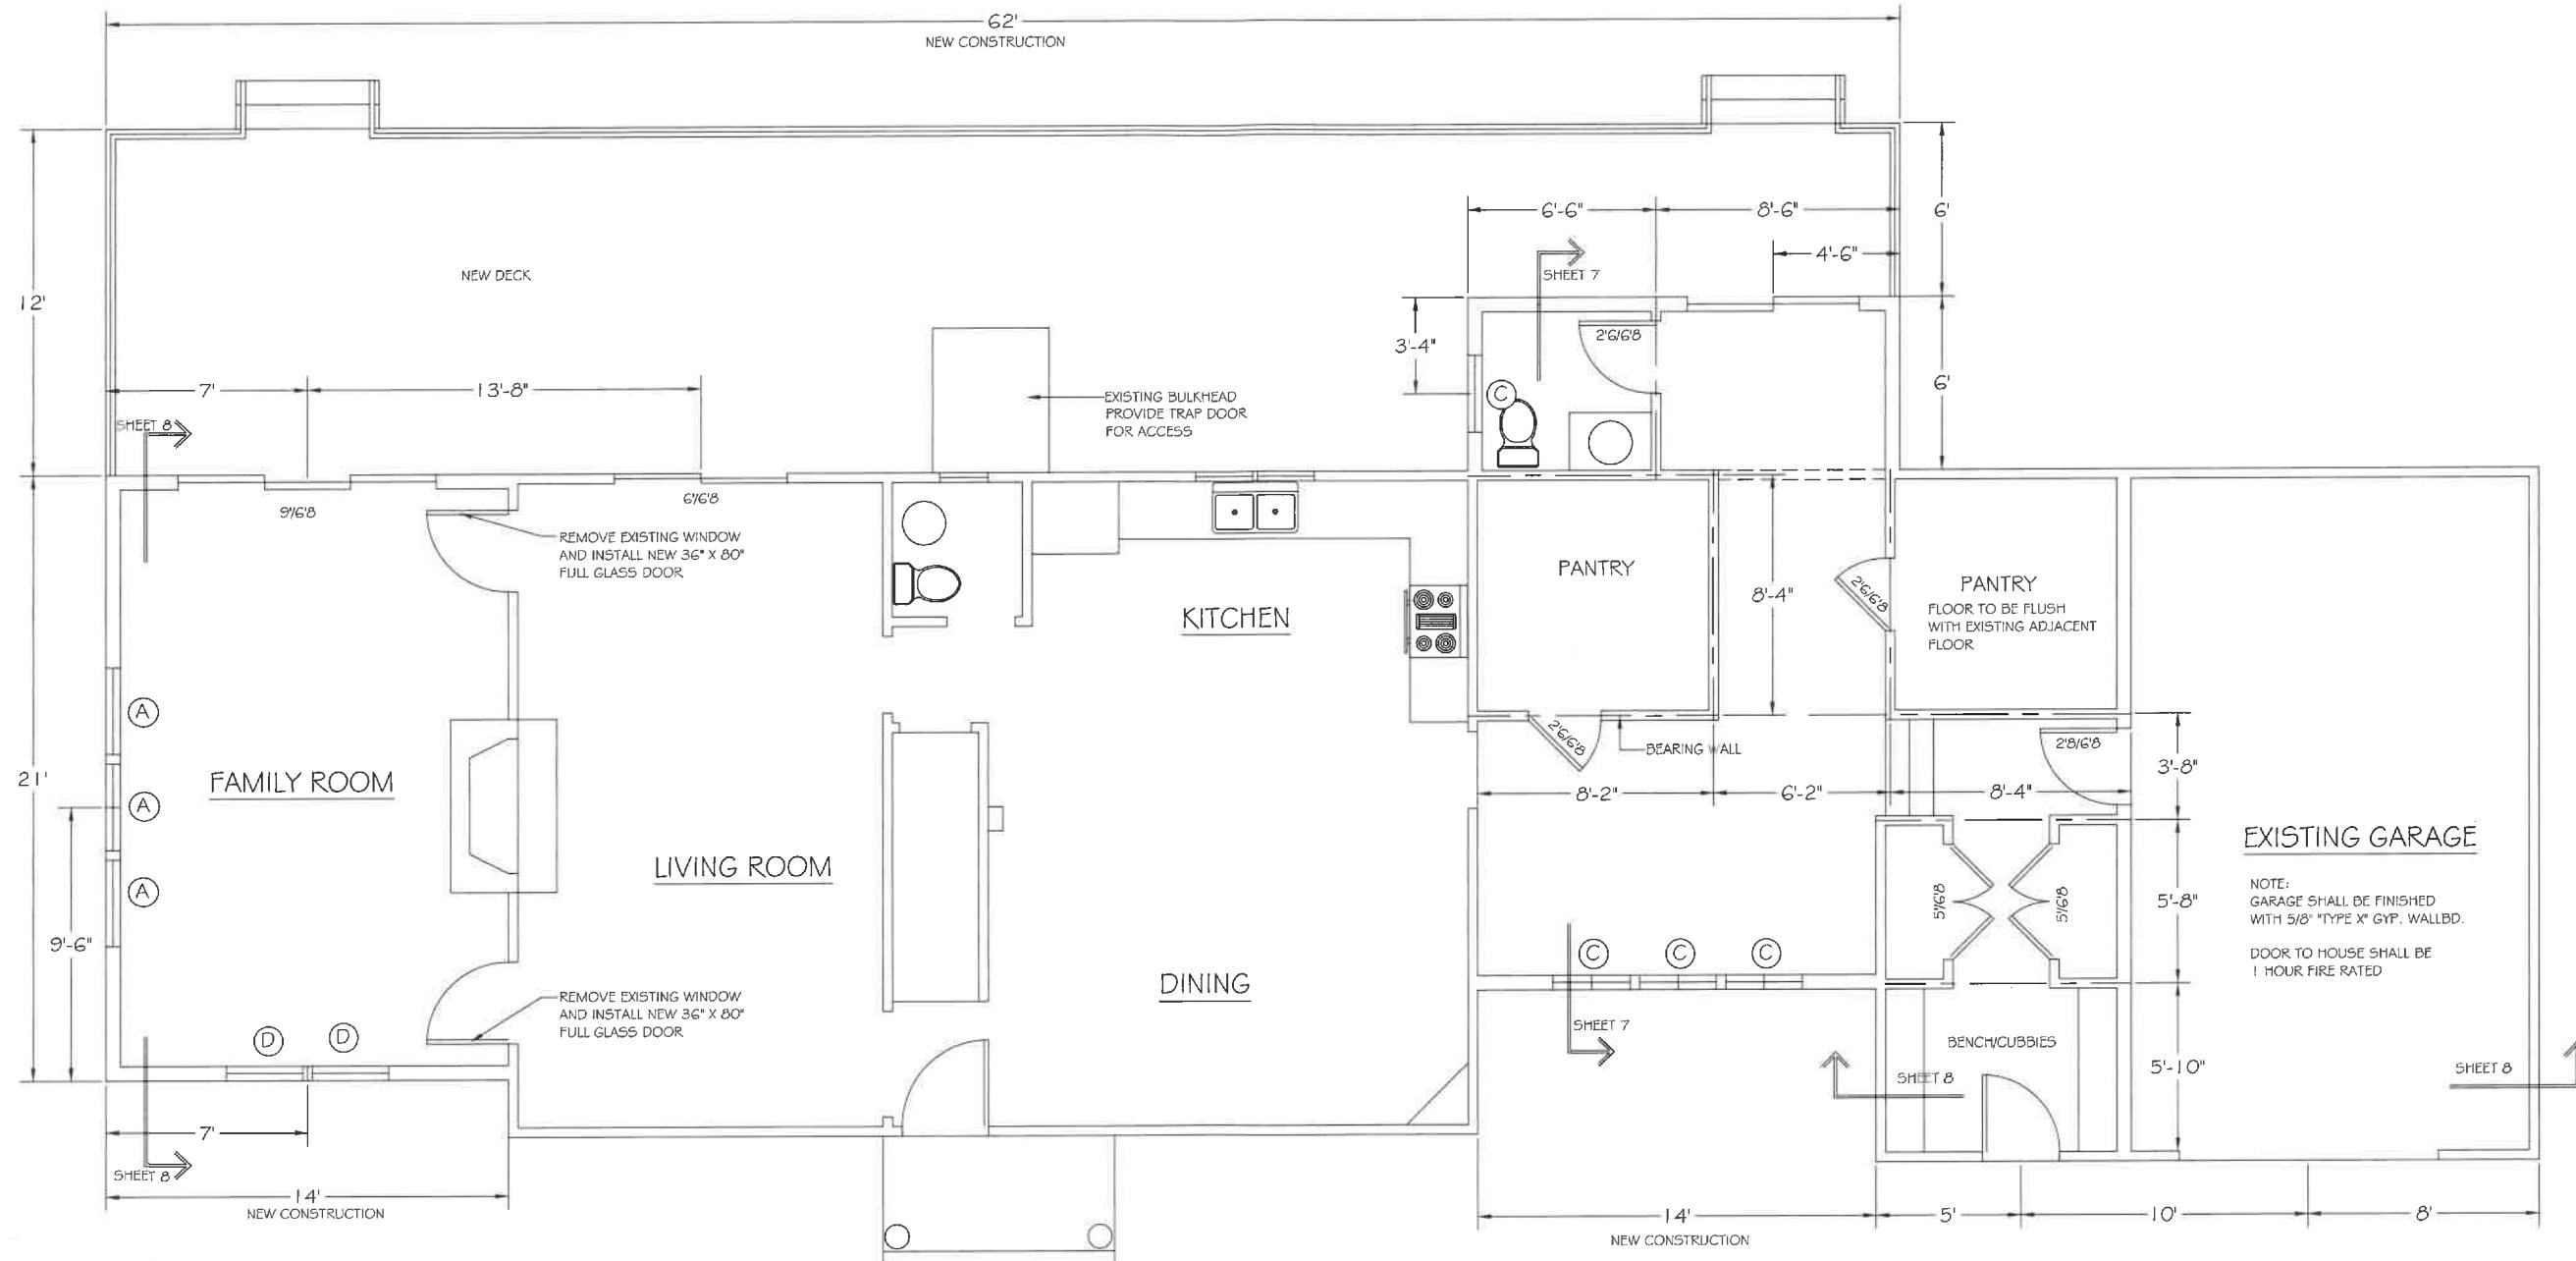

FIRST FLOOR PLAN

1/4" = 1'-0

Reviewed by
Building Department
For Zoning Board
Of Appeals

WINDOW SCHEDULE			
No	Model	Type	RO
A	30410	DH	3'-2 1/8" x 5'-0 7/8"
B	2768	Fixed	2'-7" X 6'-8"
C	2832	DH	2'-10 1/8" x 3'-4 7/8"
D	2842	DH	2'-10 1/8" x 4'-4 7/8"


DRAWN BY:
MARTHA MACINNIS
58 REGENT AVE.
BRADFORD, MA. 01835
(978)374-8719

PROPOSED ADDITIONS & RENOVATIONS
GOODWIN-FULLERTON RESIDENCE

56 CLOUTMANS LANE
MARBLEHEAD, MA.

5

JUNE 5, 2025

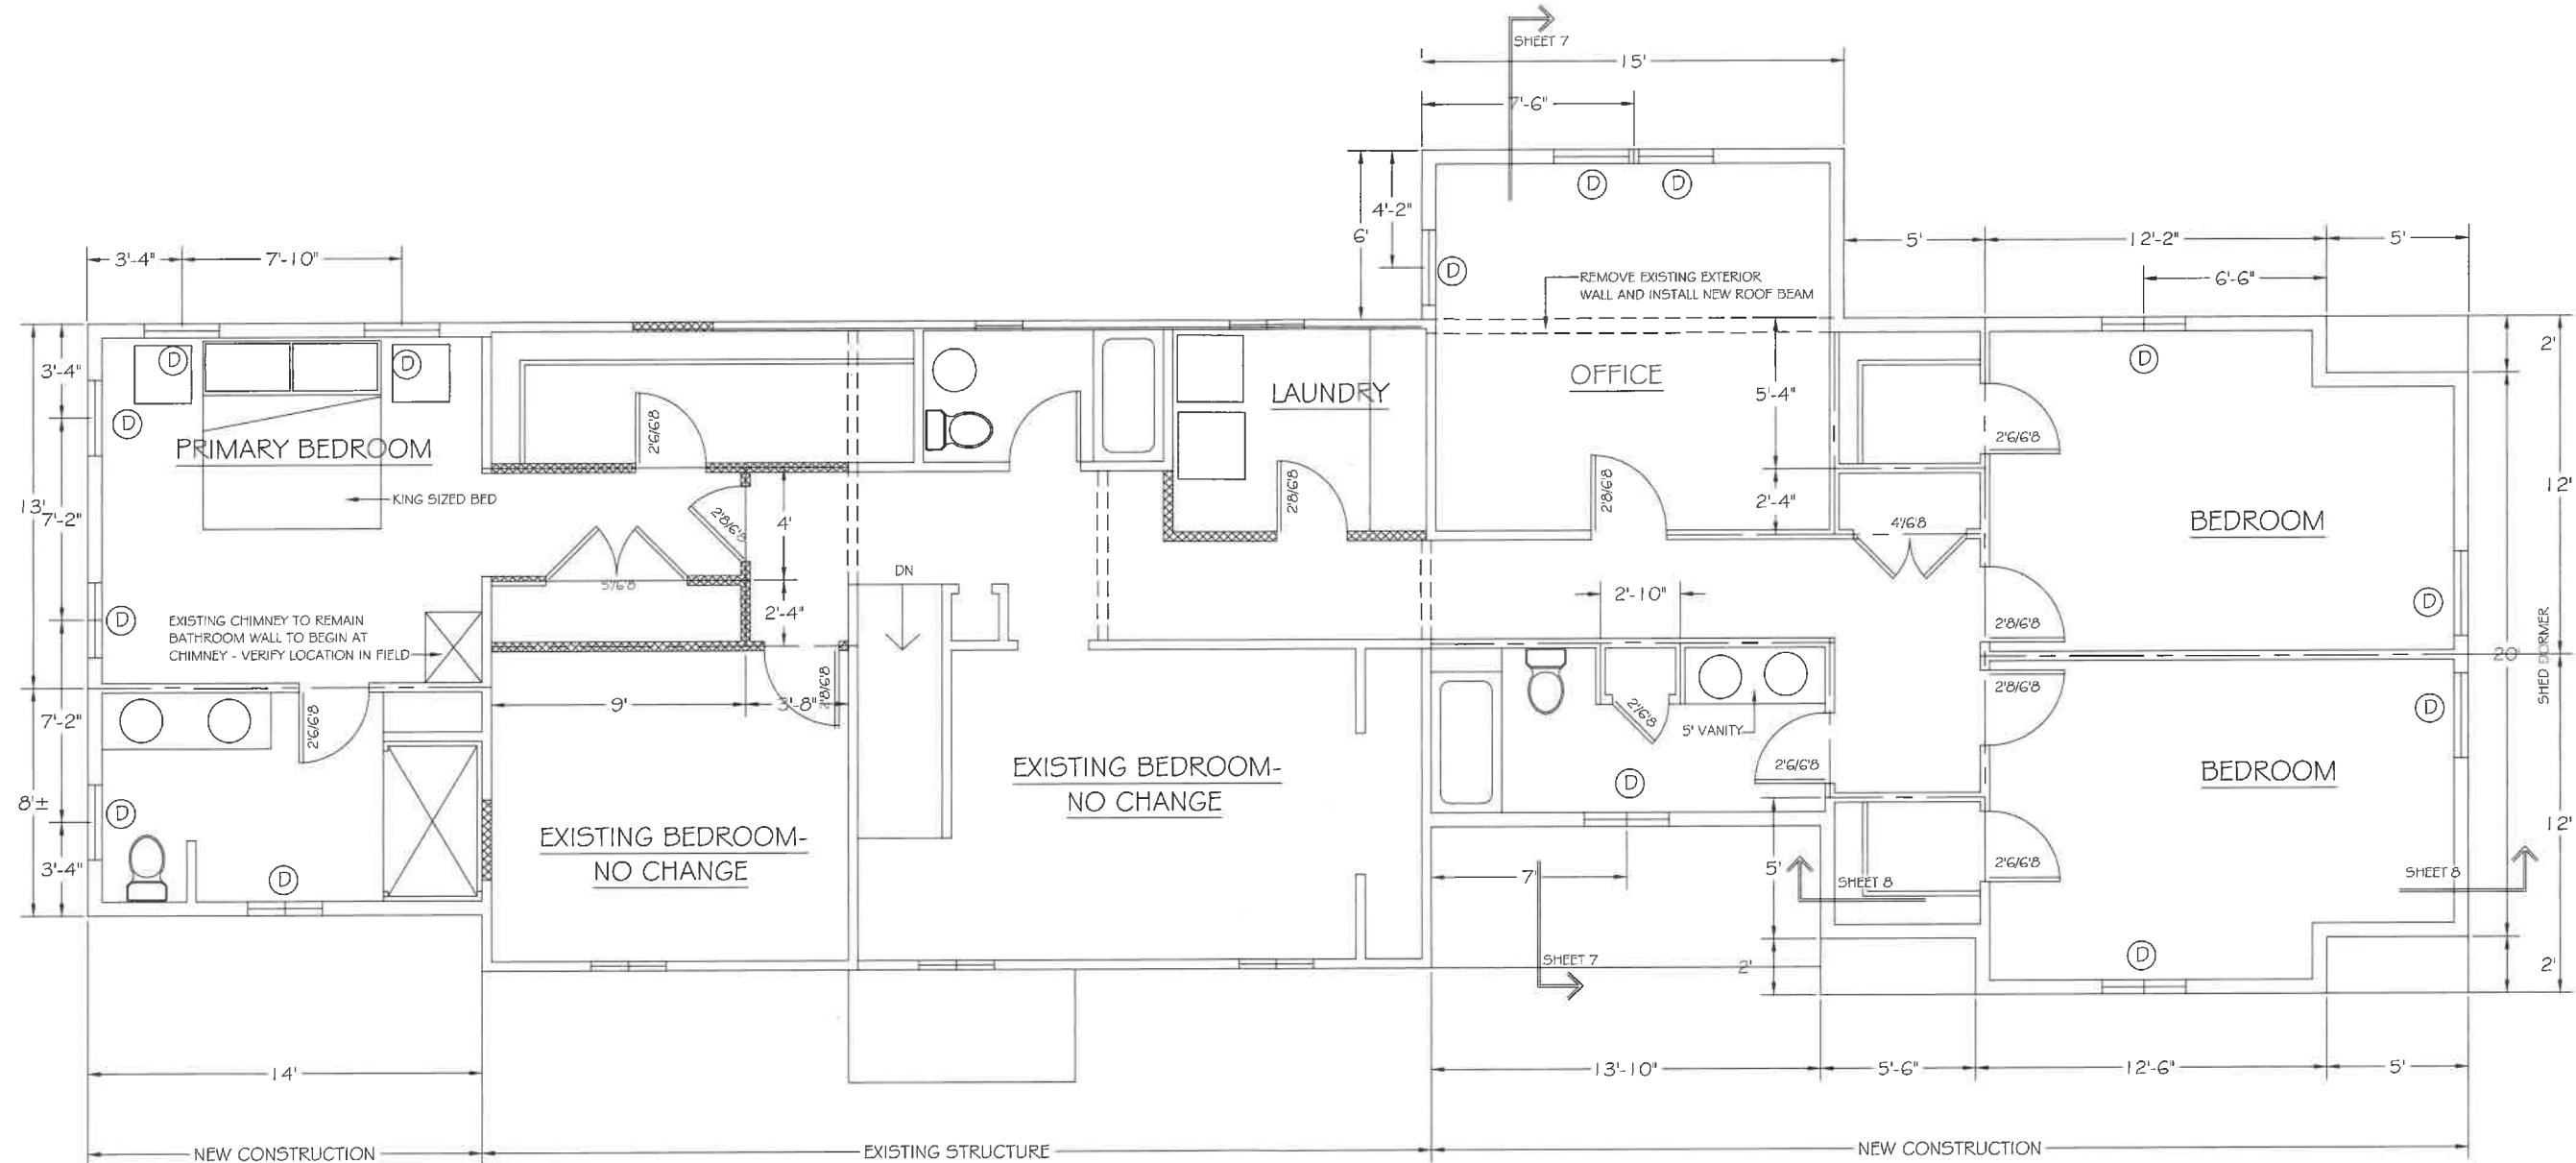

Reviewed by
Building Department
For Zoning Board
Of Appeals

JUNE 5, 2025

DRAWN BY:
MARTHA MACINNIS
58 REGENT AVE.
BRADFORD, MA. 01835
(978)374-8719

PROPOSED ADDITIONS & RENOVATIONS
GOODWIN-FULLERTON RESIDENCE
56 CLOUTMANS LANE
MARBLEHEAD, MA.

6