


ZONING DISTRICT – SINGLE RESIDENCE

	REQUIRED	EXISTING	PROPOSED
LOT AREA	10000	5000 ±	5000 ±
FRONTAGE	100	50'	50'
FRONT	20	15'±	11'±
SIDE	15	8'±	8'±
REAR	15	24'±	24'±
BLDG HEIGHT	35	25.5'	25.5'±

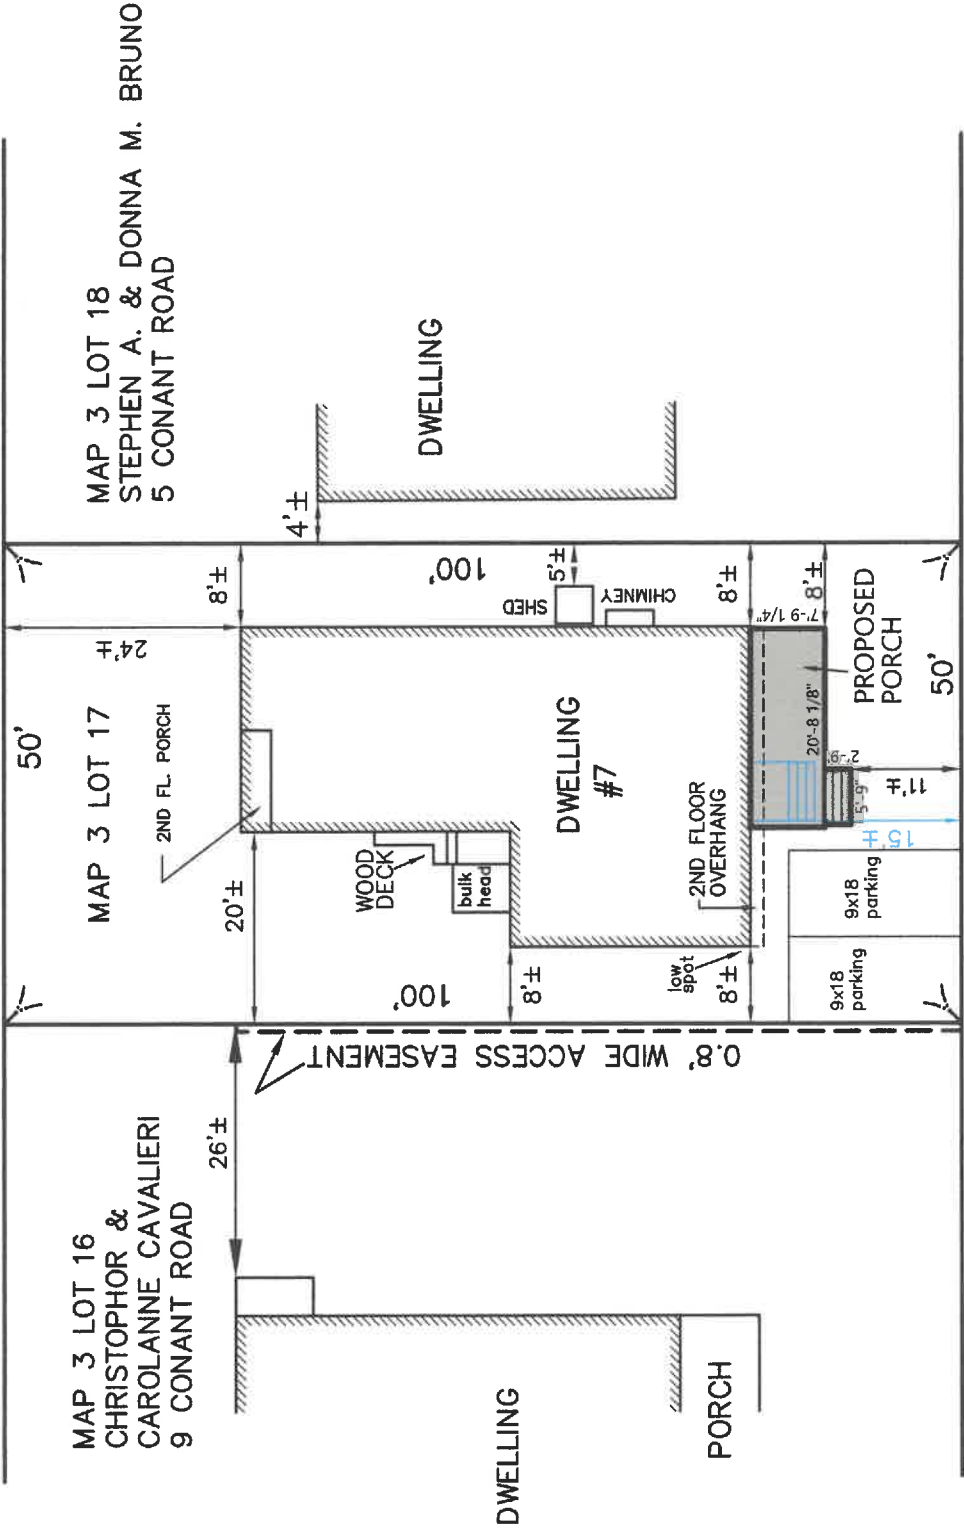

MAP 1 LOT 2
TEDESCO COUNTRY CLUB
154 TEDESCO ST.



NOTE:
DETAILS IN BLUE
TO BE REMOVED

CONANT ROAD



Gail L. Smith

Reviewed by
Building Department
For Zoning Board
Of Appeals


ZONING BOARD OF APPEALS PLAN

7 CONANT ROAD
MARBLEHEAD
PROPERTY OF
DONALD & HELENA DOWLING

SCALE 1" = 20' OCTOBER 7, 2025
NORTH SHORE SURVEY CORPORATION
14 BROWN ST. – SALEM, MA
978-744-4800

Dowling Residence

7 Conant Road Marblehead, MA

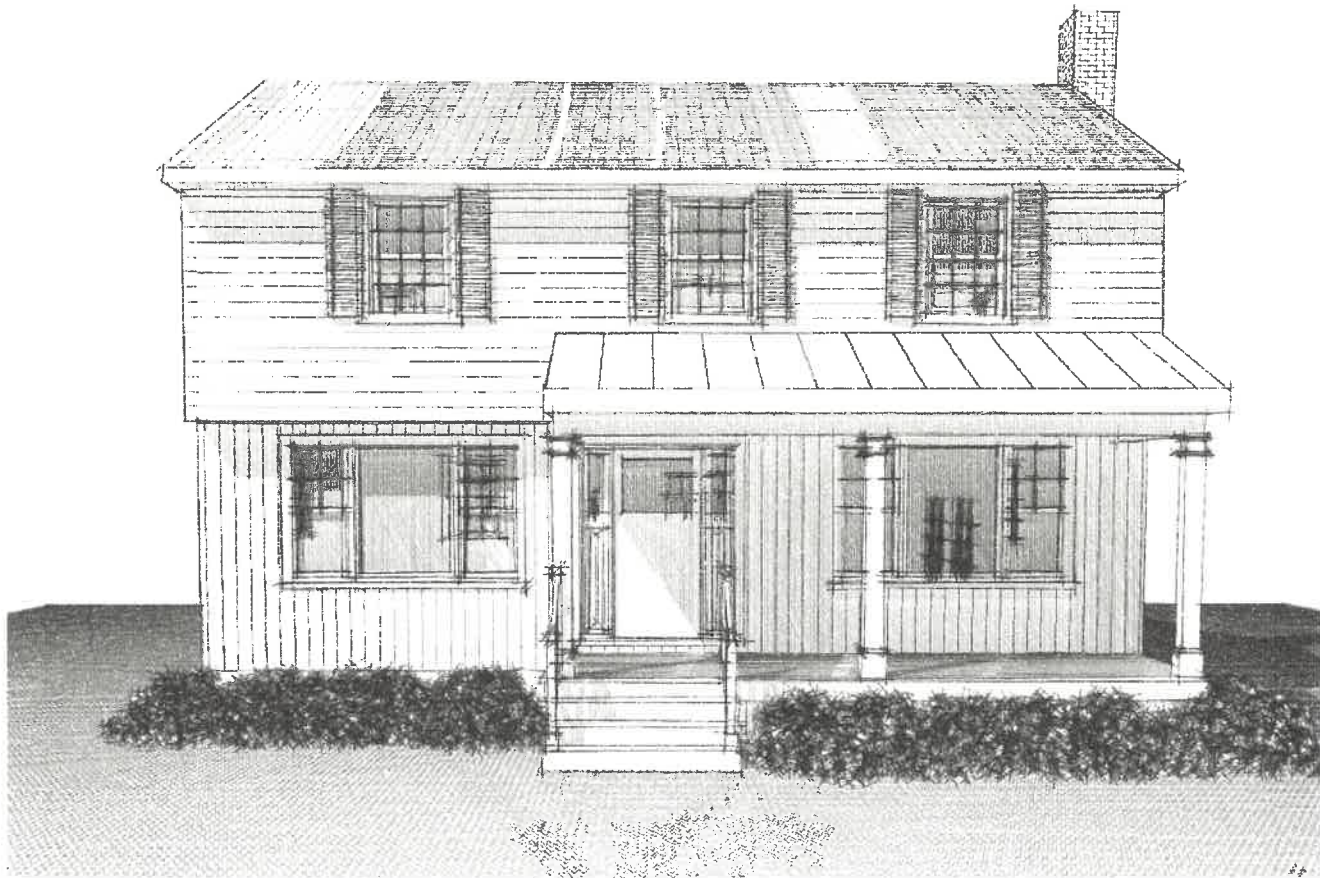

ARCHITECTURE • LANDSCAPE • INTERIORS
56 Atlantic Avenue, Marblehead, MA
www.TuckerArch.com
(781) 631-3546
Tucker Architecture and Landscape LLC

DOCUMENT OWNERSHIP:
THIS DOCUMENT ALONG WITH THE DESIGN IDEAS AND ILLUSTRATIONS AND CALCULATIONS AS AN INSTRUMENT OF PROFESSIONAL SERVICE, IS THE PROPERTY OF TUCKER ARCHITECTURE AND LANDSCAPE, LLC AND PROTECTED BY COPYRIGHT LAWS. THE ILLUSTRATIONS HEREIN ARE NOT TO BE USED IN WHOLE OR IN PART FOR ANY OTHER PROJECT, OWNER, DESIGNER, OR PURPOSE WITHOUT THE EXPRESS WRITTEN AUTHORIZATION FROM JEFF TUCKER.

Drawing Index:

CVR	Cover
1	Site Plan Diagram
2	Existing/Proposed Basement
3	Existing/Proposed 1st Floor
4	Existing/Proposed 2nd Floor
5	Existing/Proposed Roof
6	Building Elevations
7	Building Elevations
8	Building Elevations
9	Building Elevations

REVISION DATE:
2025 10 09 FOR APPROVALS

NOTE: Not for Construction unless
otherwise stamped by Architect

Dowling Residence
7 Conant Road
Marblehead, MA

Cover

NOTE: ORIGINAL DRAWING SET TO 24X36 FULL SCALE



PAGE NO.

CVR

DO NOT SCALE - GC TO VERIFY ALL DIMENSIONS. NOTIFY ARCHITECT OF ANY DISCREPANCY

Reviewed by
Building Department
For Zoning Board
Of Appeals

DOCUMENT OWNERSHIP:
THIS DOCUMENT ALONG WITH THE DESIGN IDEAS AND ILLUSTRATIONS AND
CALCULATIONS AS AN INSTRUMENT OF PROFESSIONAL SERVICE, IS THE
PROPERTY OF TUCKER ARCHITECTURE AND LANDSCAPE, LLC AND PROTECTED
BY COPYRIGHT LAWS. THE ILLUSTRATIONS HEREIN ARE NOT TO BE USED IN
WHOLE OR IN PART FOR ANY OTHER PROJECT, OWNER, DESIGNER, OR PURPOSE
WITHOUT THE EXPRESS WRITTEN AUTHORIZATION FROM JEFF TUCKER.

REVISION DATE:
2025 10 09 FOR APPROVALS

NOTE: Not for Construction unless
otherwise stamped by Architect

Dowling Residence
7 Conant Road
Marblehead, MA


Site Plan Diagram

NOTE: ORIGINAL DRAWING SET TO 24X36 FULL SCALE



PAGE NO.

1

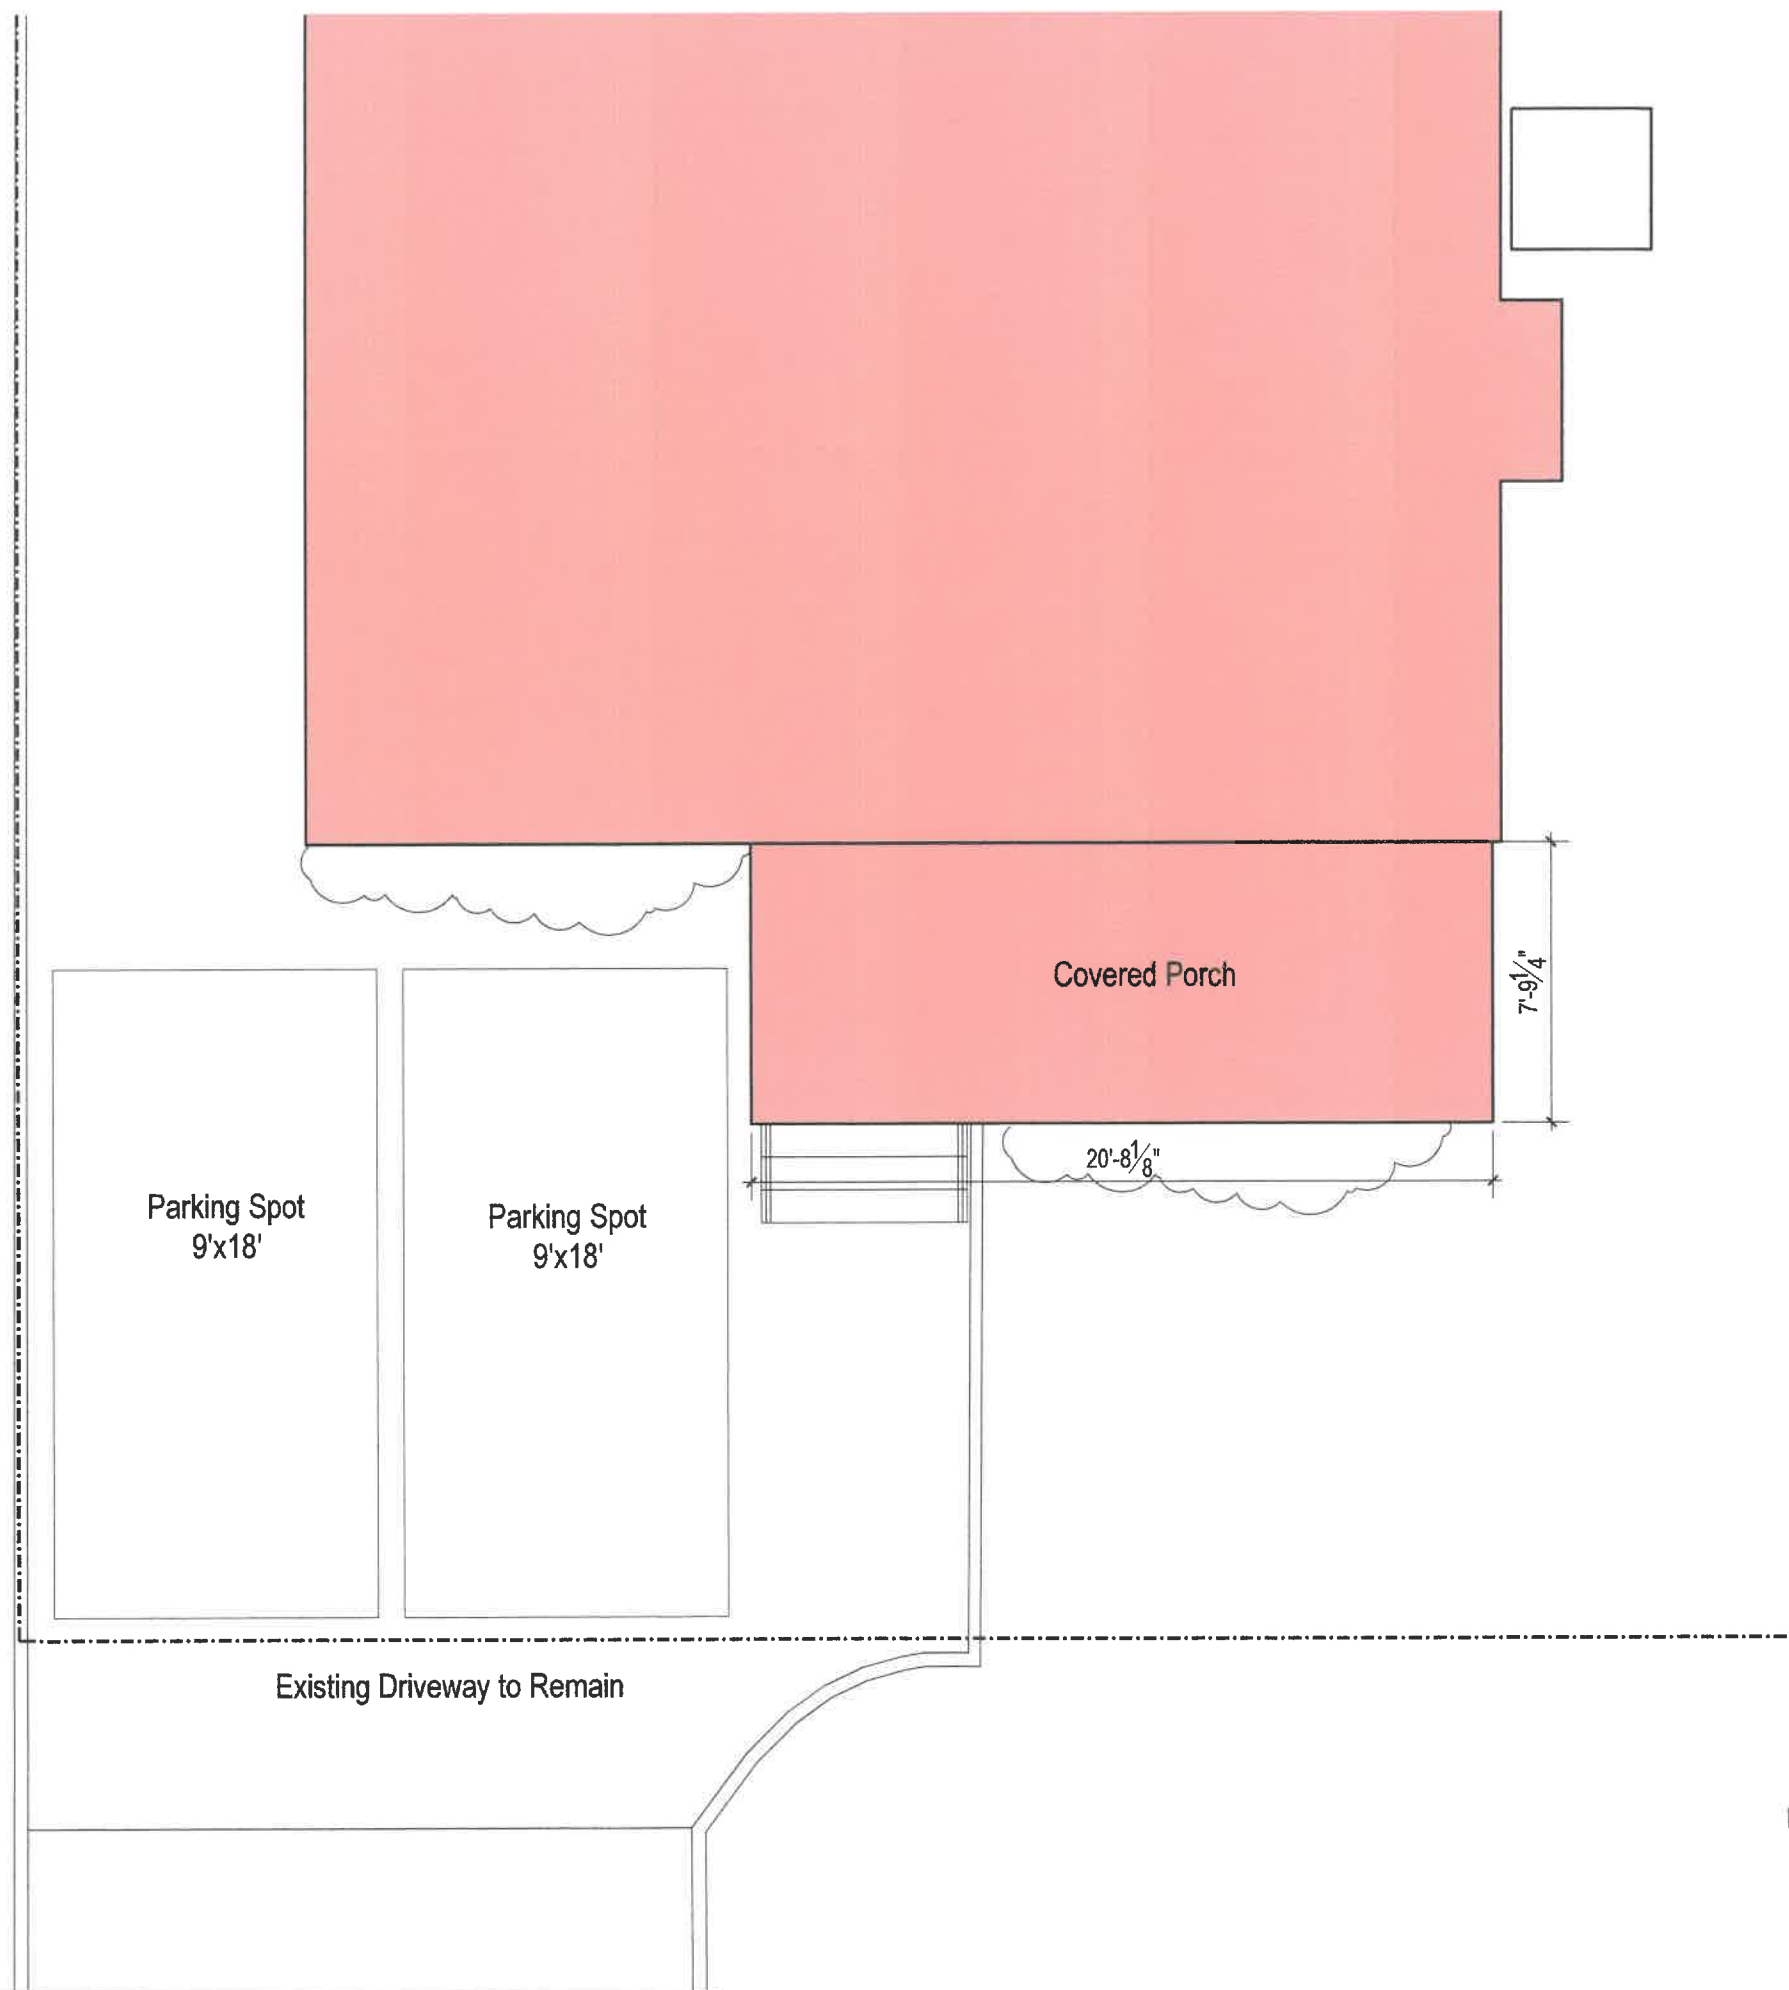

Reviewed by
Building Department
For Zoning Board
Of Appeals

DOCUMENT OWNERSHIP:
THIS DOCUMENT ALONG WITH THE DESIGN IDEAS AND ILLUSTRATIONS AND CALCULATIONS AS AN INSTRUMENT OF PROFESSIONAL SERVICE, IS THE PROPERTY OF TUCKER ARCHITECTURE AND LANDSCAPE, LLC AND PROTECTED BY COPYRIGHT LAWS. THE ILLUSTRATIONS HEREIN ARE NOT TO BE USED IN WHOLE OR IN PART FOR ANY OTHER PROJECT, OWNER, DESIGNER, OR PURPOSE WITHOUT THE EXPRESS WRITTEN AUTHORIZATION FROM JEFF TUCKER.

PLAN WALL LEGEND
Proposed Stud Walls
Existing Walls to Remain
Existing Walls to be Removed
Proposed Concrete Walls
Points of Egress to Exterior

REVISION DATE:
2025 10 09 FOR APPROVALS

NOTE: Not for Construction unless
otherwise stamped by Architect

Dowling Residence
7 Conant Road
Marblehead, MA


Basement Plans

NOTE: ORIGINAL DRAWING SET TO 24X36 FULL SCALE




PAGE NO.

2

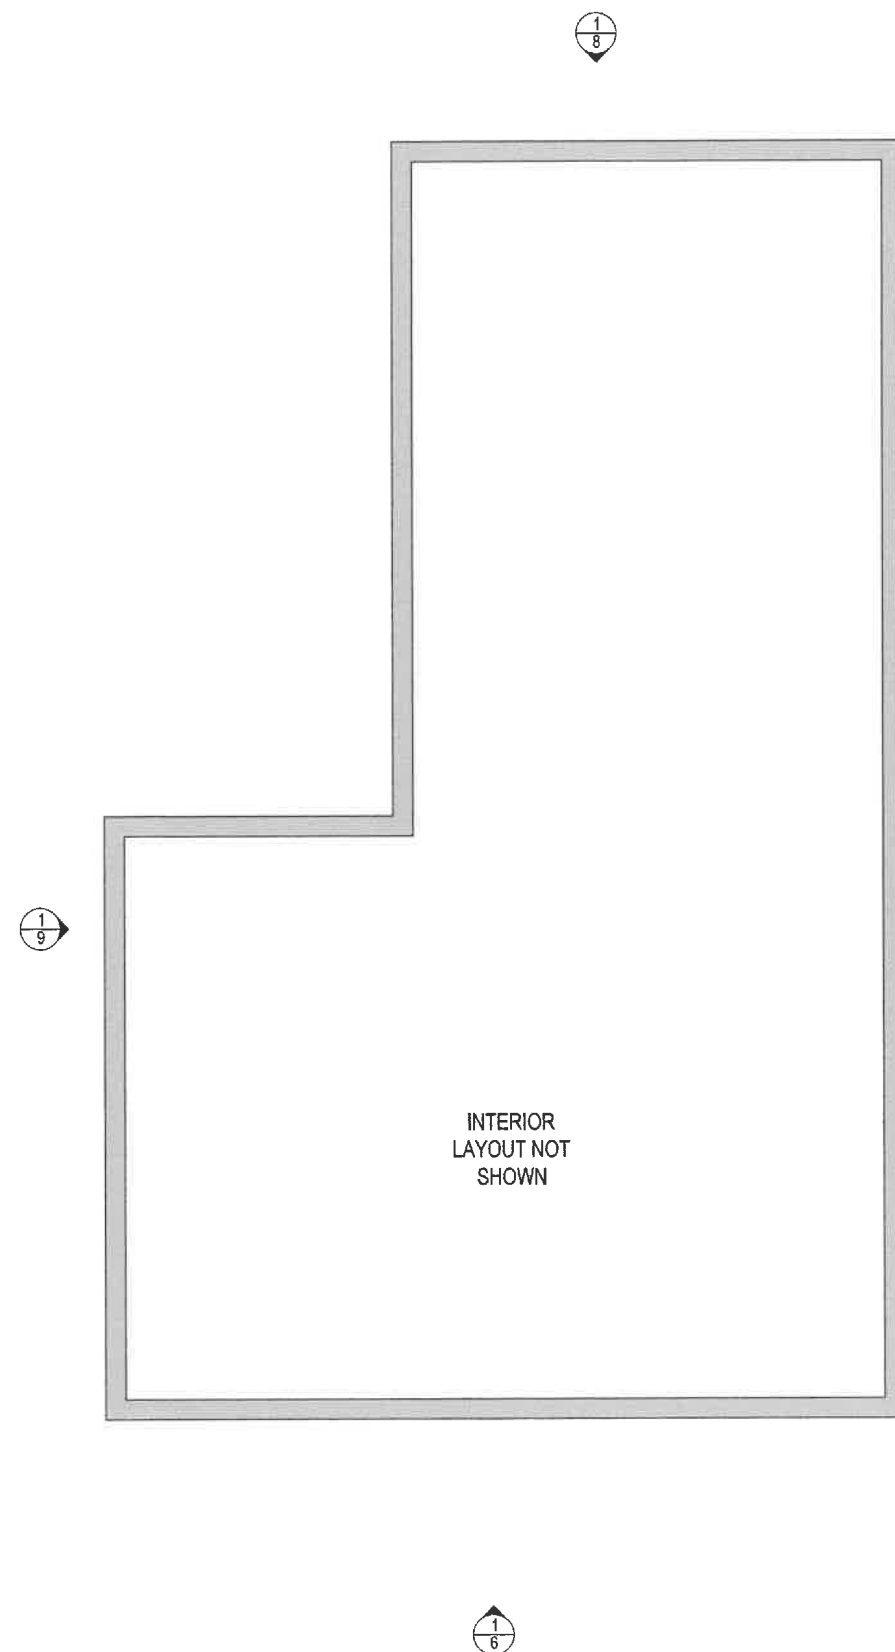

1 Proposed Basement Plan
Scale: 1/4"=1'-0"

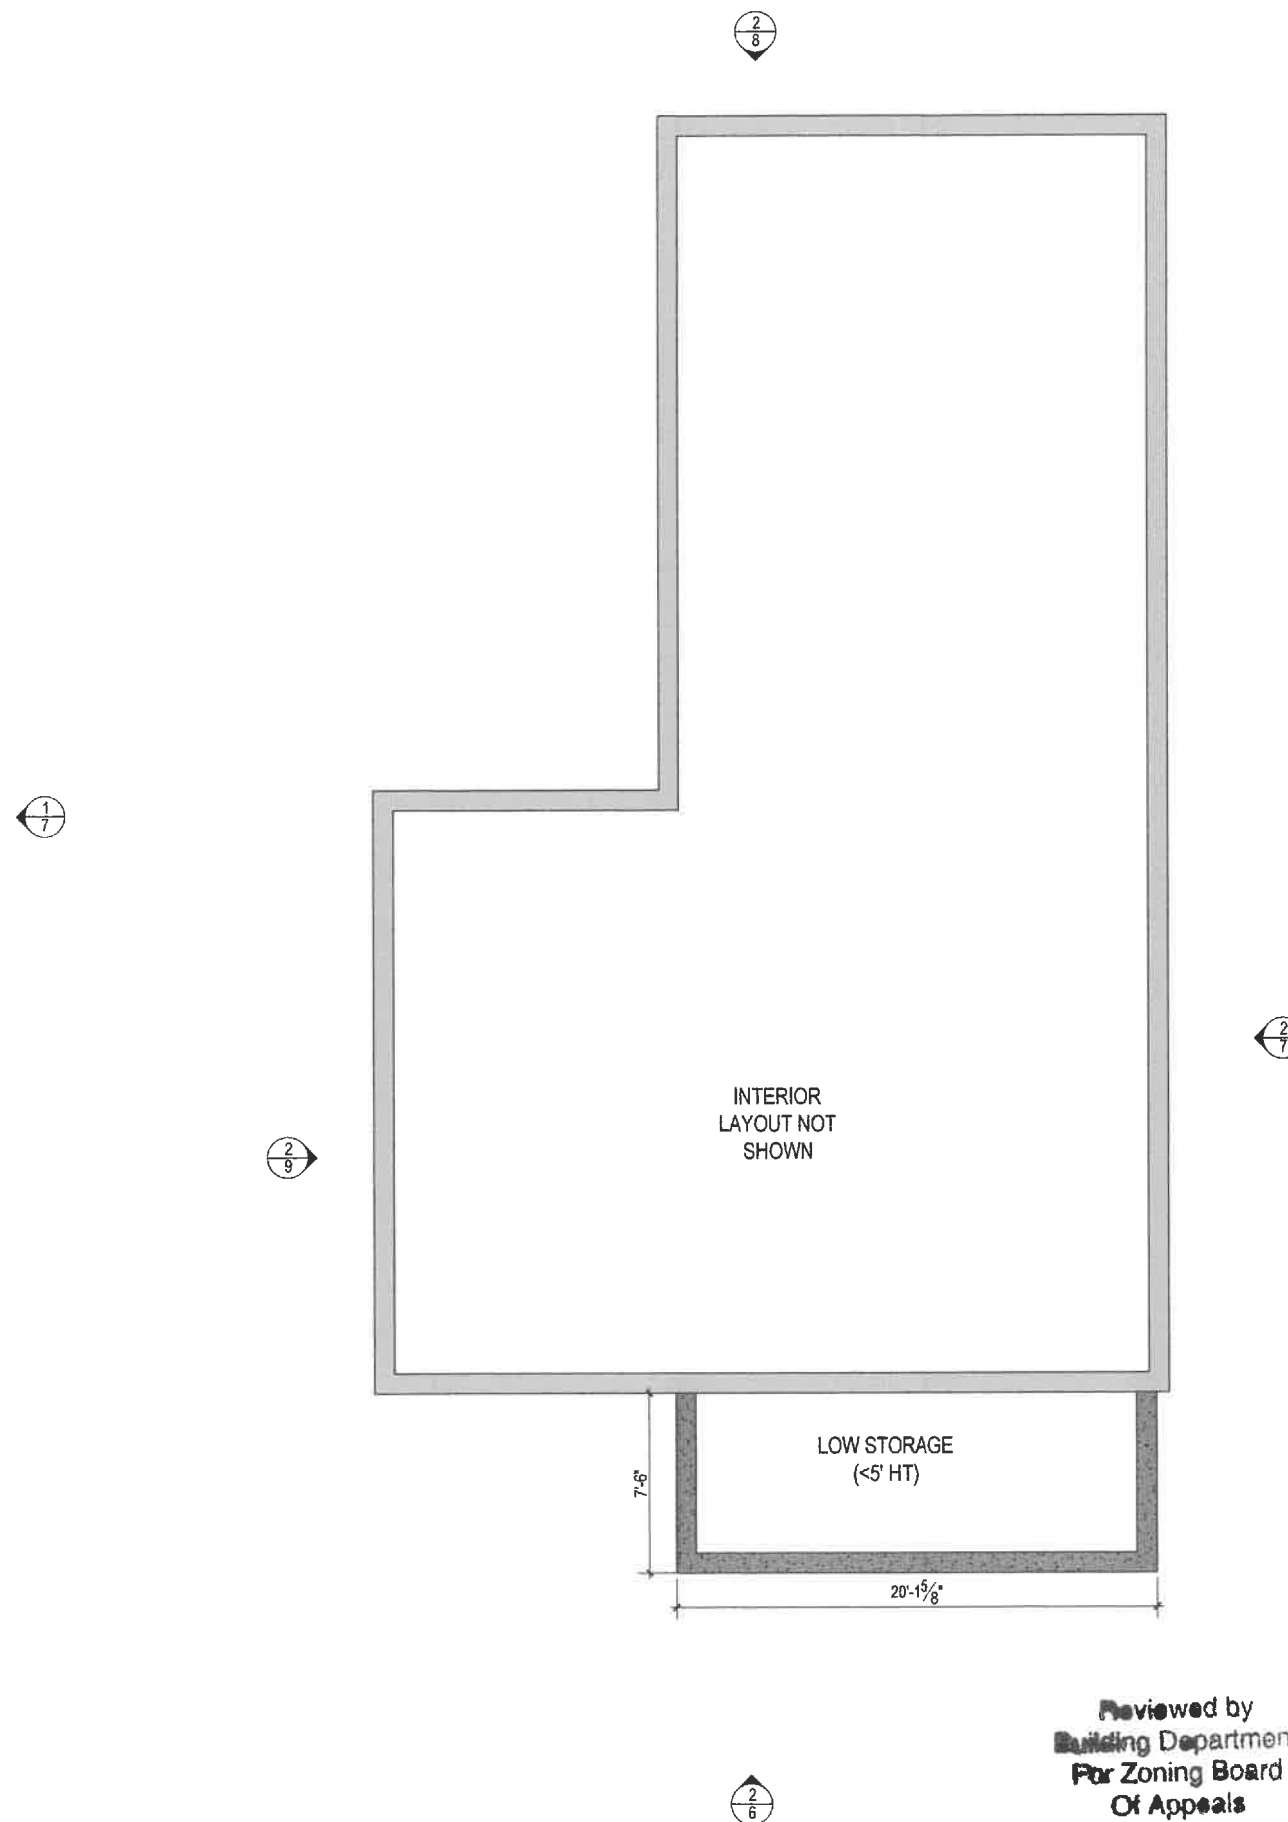

2 Proposed Basement Plan
Scale: 1/4"=1'-0"

DO NOT SCALE - GC TO VERIFY ALL DIMENSIONS. NOTIFY ARCHITECT OF ANY DISCREPANCY

Reviewed by
Building Department
For Zoning Board
Of Appeals



TUCKER ARCHITECTURE

ARCHITECTURE • LANDSCAPE • INTERIORS

56 Atlantic Avenue, Marblehead, MA

www.TuckerArch.com

(781) 631-3546

Tucker Architecture and Landscape LLC

DOCUMENT OWNERSHIP:
THIS DOCUMENT ALONG WITH THE DESIGN IDEAS AND ILLUSTRATIONS AND CALCULATIONS AS AN INSTRUMENT OF PROFESSIONAL SERVICE, IS THE PROPERTY OF TUCKER ARCHITECTURE AND LANDSCAPE, LLC AND PROTECTED BY COPYRIGHT LAWS. THE ILLUSTRATIONS HEREIN ARE NOT TO BE USED IN WHOLE OR IN PART FOR ANY OTHER PROJECT, OWNER, DESIGNER, OR PURPOSE WITHOUT THE EXPRESS WRITTEN AUTHORIZATION FROM JEFF TUCKER.



Reviewed by
Building Department
For Zoning Board
Of Appeals

- PLAN WALL LEGEND
- Proposed Stud Walls
 - Existing Walls to Remain
 - Existing Walls to be Removed
 - Proposed Concrete Walls
 - Points of Egress to Exterior

REVISION DATE:
2025 10 09 FOR APPROVALS

NOTE: Not for Construction unless
otherwise stamped by Architect

Dowling Residence
7 Conant Road
Marblehead, MA


First Floor Plan

NOTE: ORIGINAL DRAWING SET TO 24X36 FULL SCALE




PAGE NO.

3

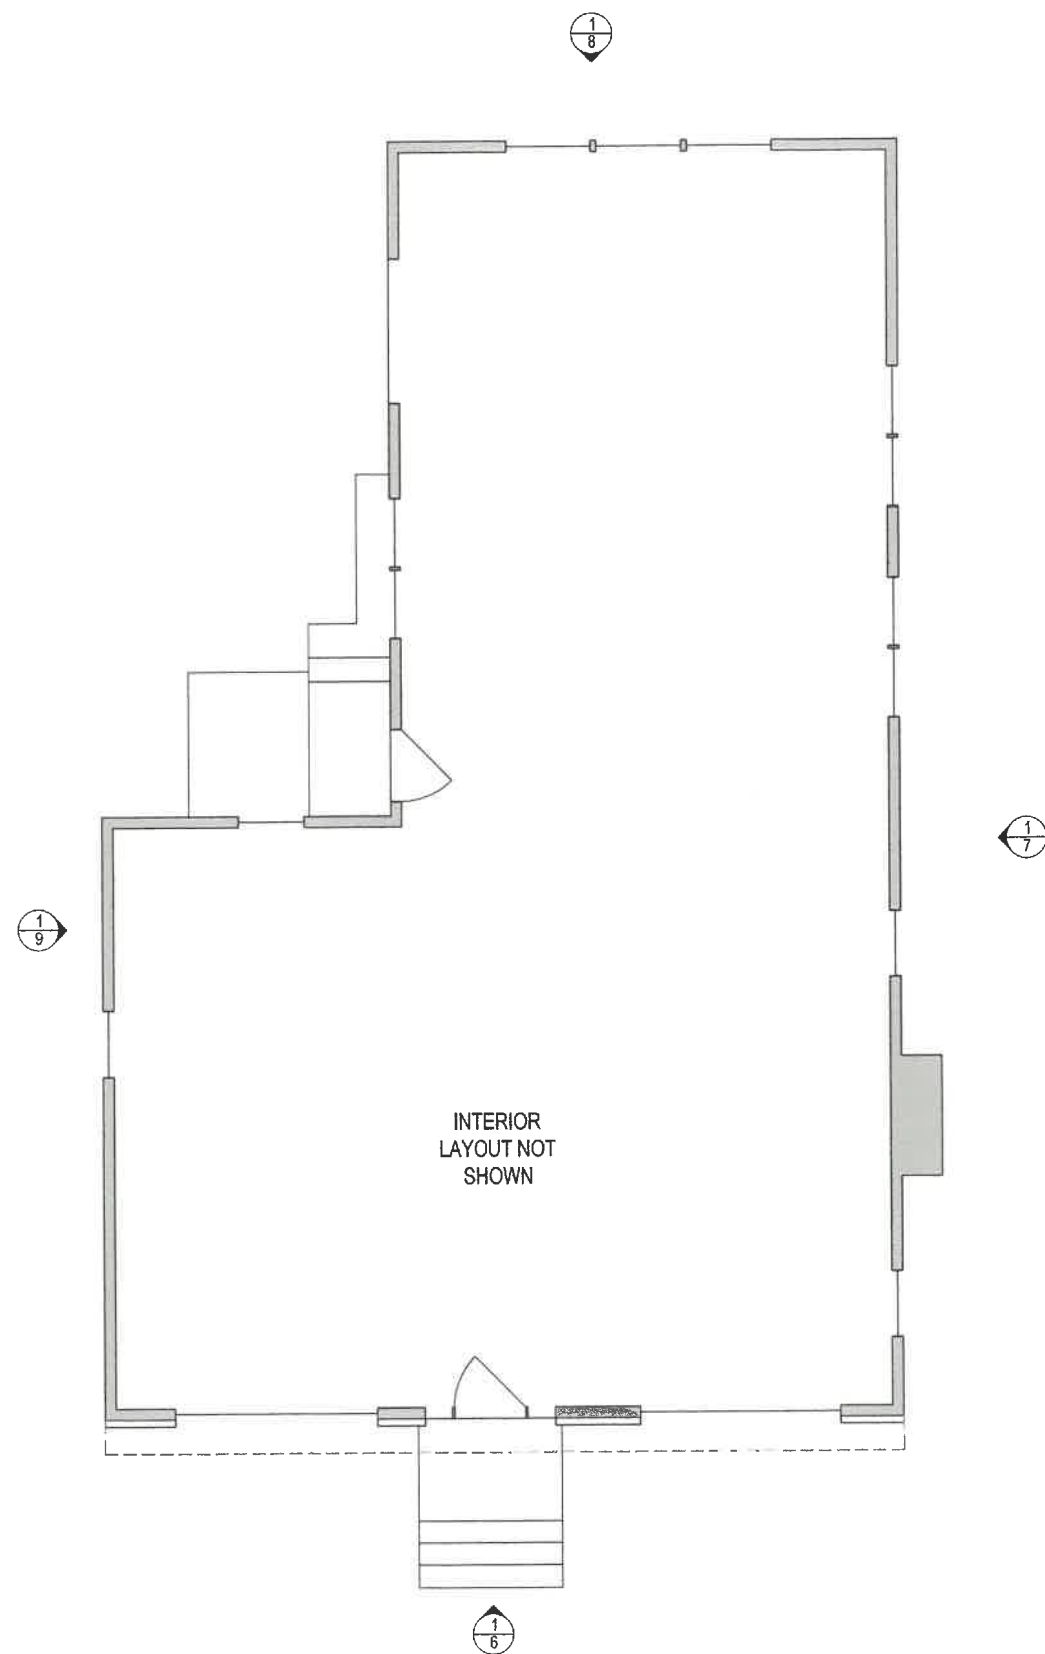

1 Existing First Floor Plan
Scale: 1/4"=1'-0"

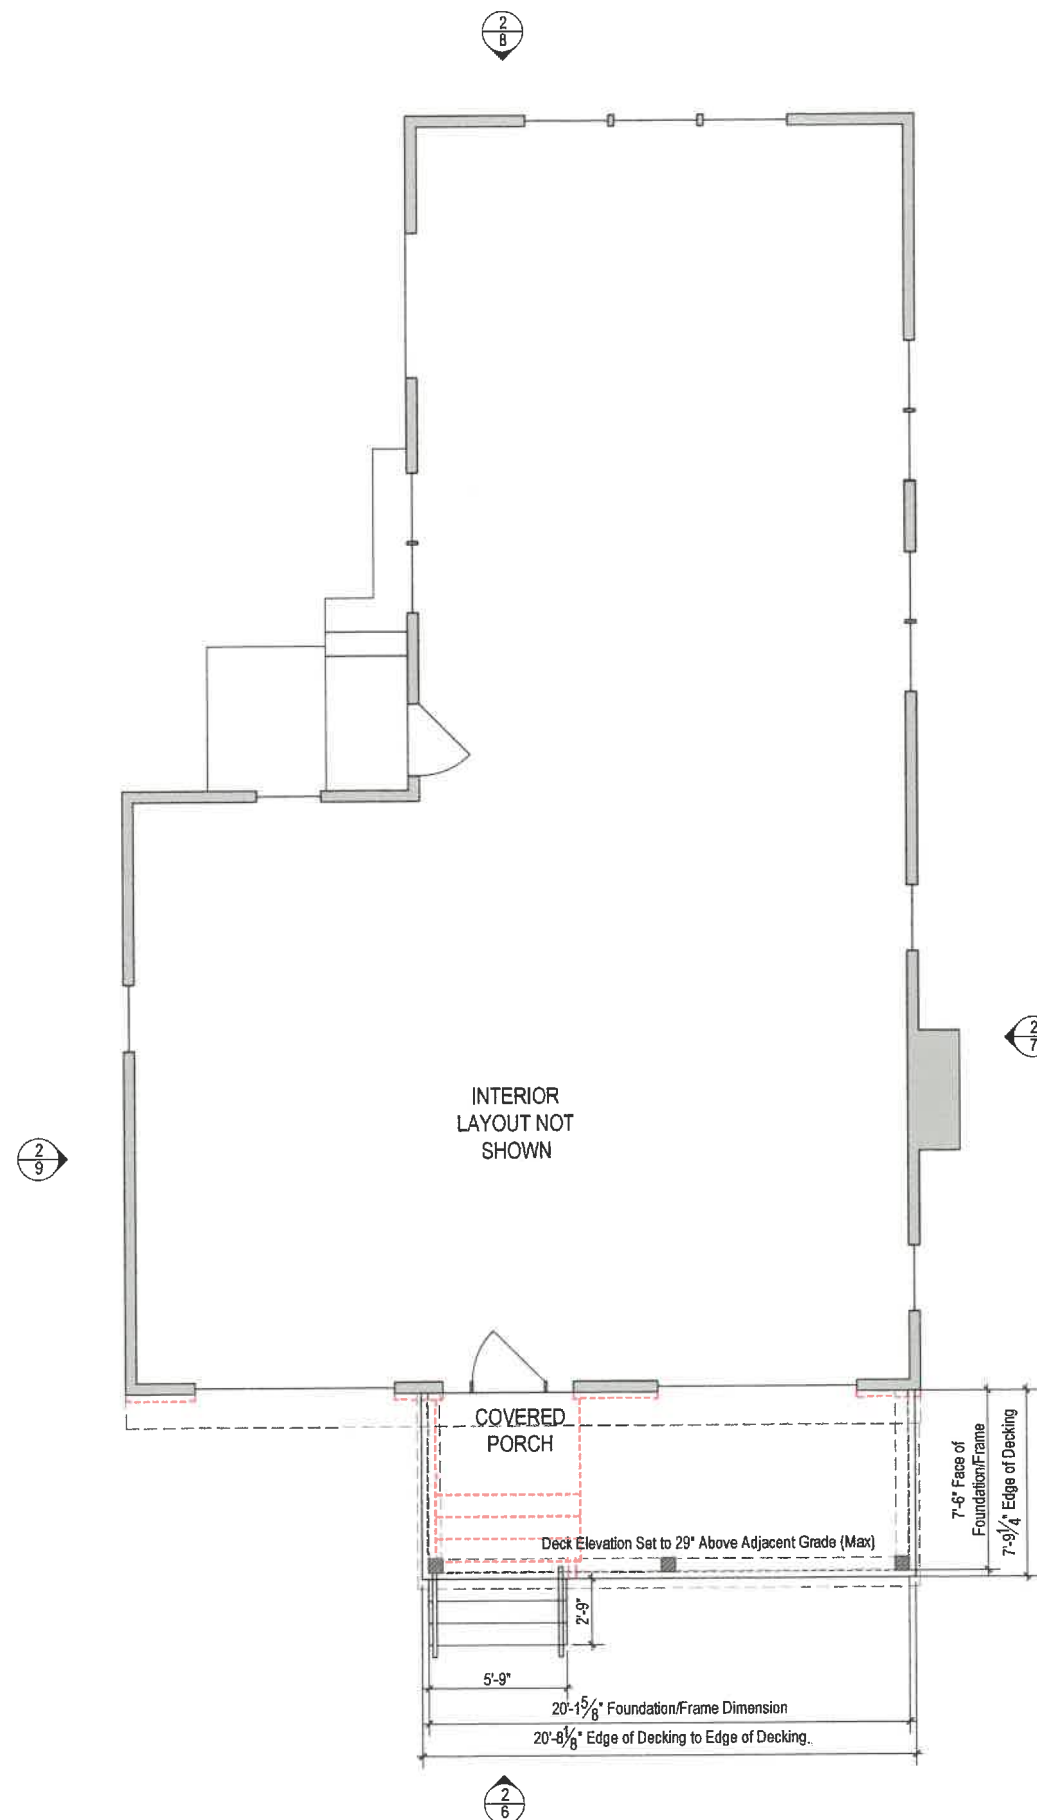

2 Proposed First Floor Plan
Scale: 1/4"=1'-0"

DO NOT SCALE - GC TO VERIFY ALL DIMENSIONS. NOTIFY ARCHITECT OF ANY DISCREPANCY



TUCKER ARCHITECTURE

ARCHITECTURE • LANDSCAPE • INTERIORS

56 Atlantic Avenue, Marblehead, MA

www.TuckerArch.com

(781) 631-3546

Tucker Architecture and Landscape LLC

DOCUMENT OWNERSHIP:
THIS DOCUMENT, ALONG WITH THE DESIGN IDEAS AND ILLUSTRATIONS AND CALCULATIONS AS AN INSTRUMENT OF PROFESSIONAL SERVICE, IS THE PROPERTY OF TUCKER ARCHITECTURE AND LANDSCAPE, LLC AND PROTECTED BY COPYRIGHT LAWS. THE ILLUSTRATIONS HEREIN ARE NOT TO BE USED IN WHOLE OR IN PART FOR ANY OTHER PROJECT, OWNER, DESIGNER, OR PURPOSE WITHOUT THE EXPRESS WRITTEN AUTHORIZATION FROM JEFF TUCKER.



Reviewed by
Building Department
For Zoning Board
Of Appeals

PLAN WALL LEGEND
Proposed Stud Walls
Existing Walls to Remain
Existing Walls to be Removed
Proposed Concrete Walls
Points of Egress to Exterior

REVISION DATE:
2025 10 09 FOR APPROVALS

NOTE: Not for Construction unless
otherwise stamped by Architect

Dowling Residence
7 Conant Road
Marblehead, MA


Second Floor Plan

NOTE: ORIGINAL DRAWING SET TO 24X36 FULL SCALE




PAGE NO.

4

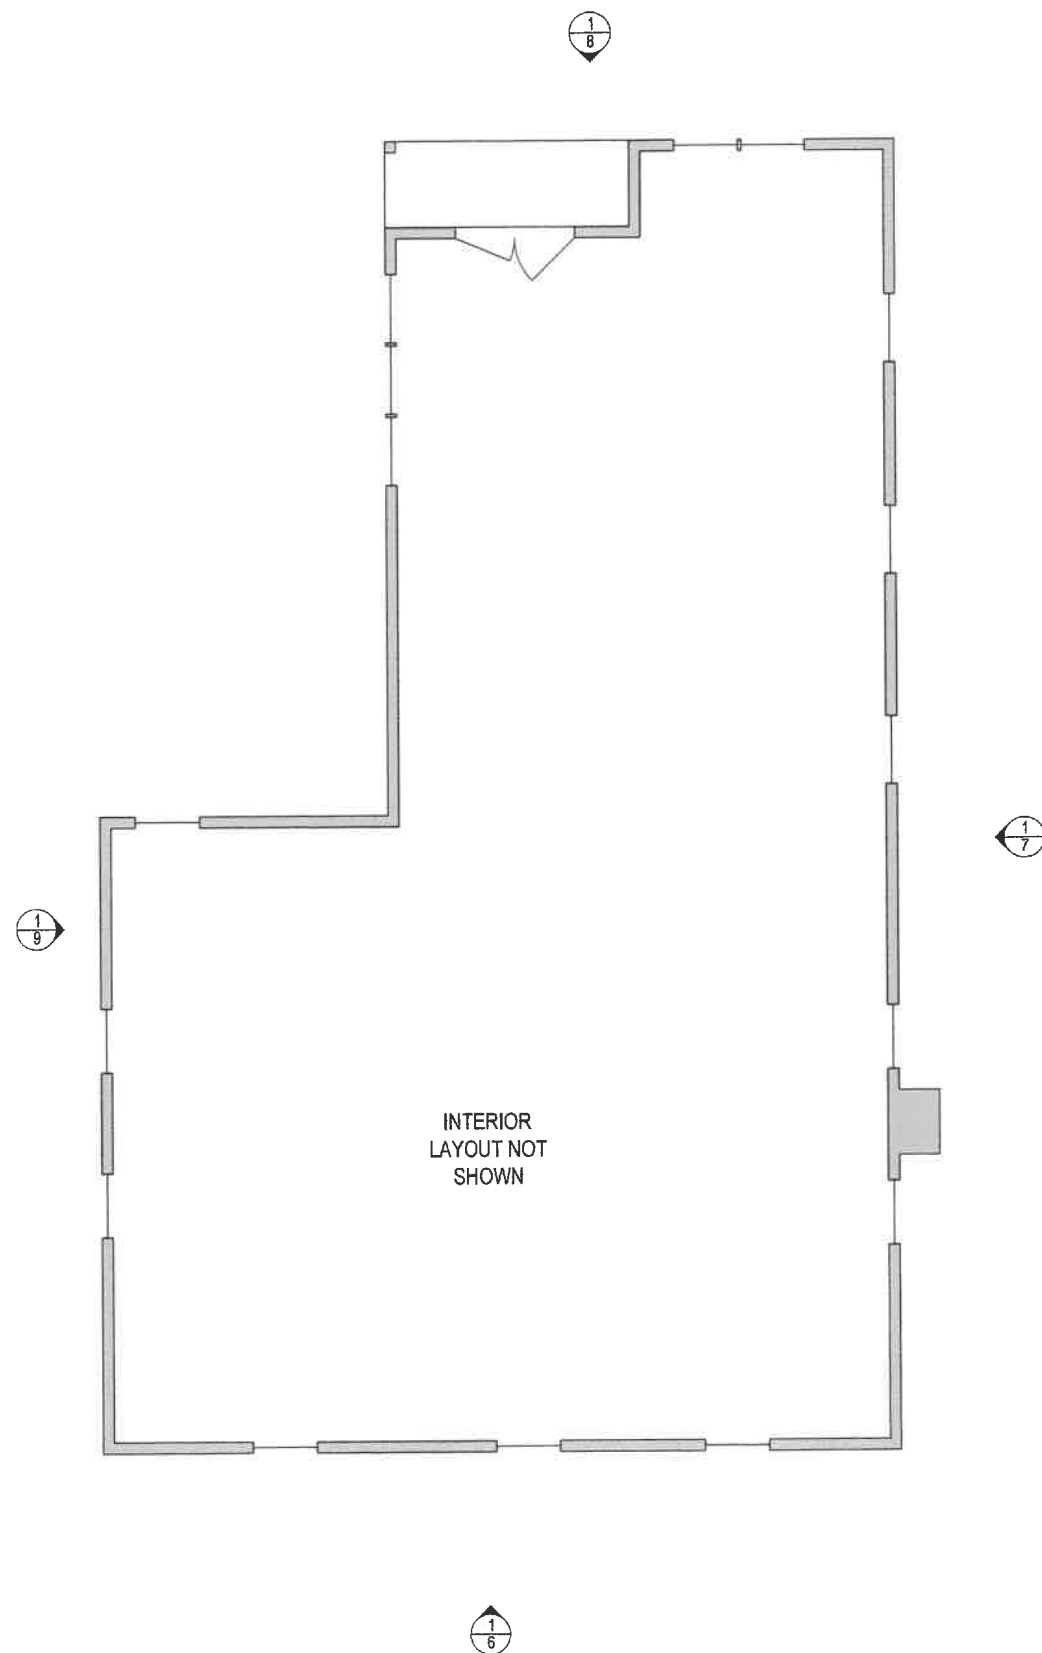

1 Existing Second Floor Plan
Scale: 1/4"=1'-0"

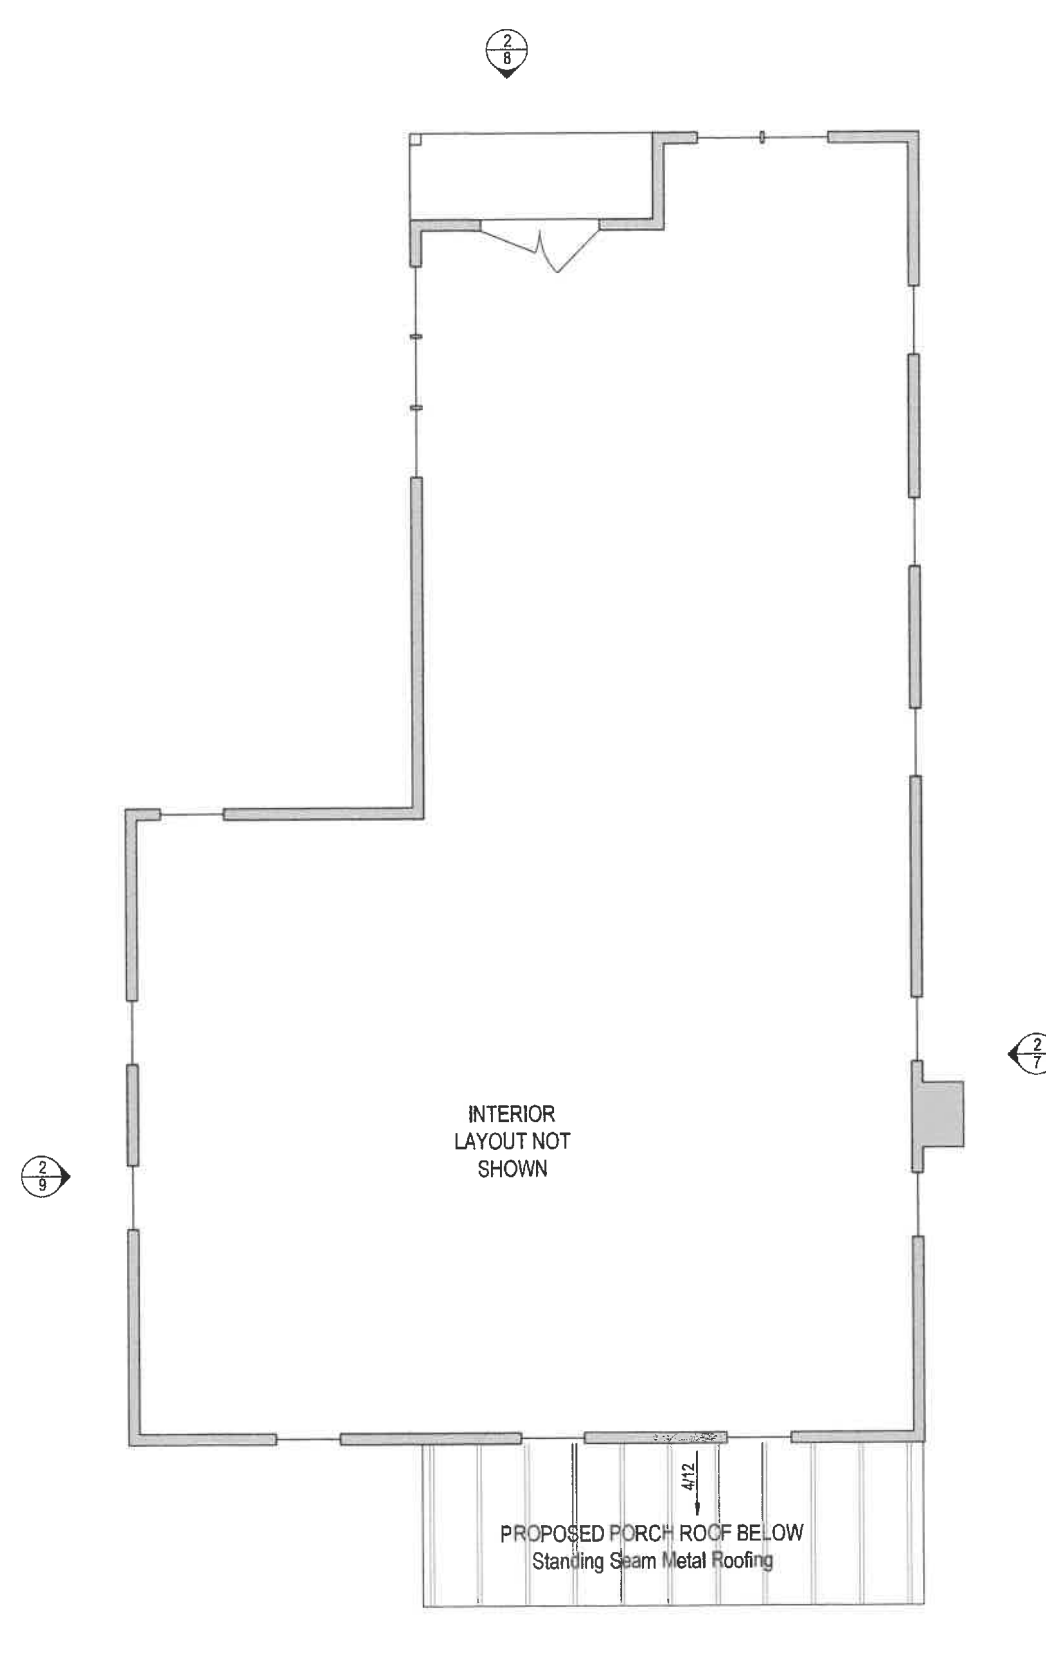

2 Proposed Second Floor Plan
Scale: 1/4"=1'-0"

DO NOT SCALE - GC TO VERIFY ALL DIMENSIONS. NOTIFY ARCHITECT OF ANY DISCREPANCY



TUCKER ARCHITECTURE

ARCHITECTURE • LANDSCAPE • INTERIORS

56 Atlantic Avenue, Marblehead, MA

www.TuckerArch.com

(781) 631-3546

Tucker Architecture and Landscape LLC

DOCUMENT OWNERSHIP:

THIS DOCUMENT ALONG WITH THE DESIGN IDEAS AND ILLUSTRATIONS AND CALCULATIONS AS AN INSTRUMENT OF PROFESSIONAL SERVICE, IS THE PROPERTY OF TUCKER ARCHITECTURE AND LANDSCAPE, LLC AND PROTECTED BY COPYRIGHT LAWS. THE ILLUSTRATIONS HEREIN ARE NOT TO BE USED IN WHOLE OR IN PART FOR ANY OTHER PROJECT, OWNER, DESIGNER, OR PURPOSE WITHOUT THE EXPRESS WRITTEN AUTHORIZATION FROM JEFF TUCKER.

**Reviewed by
Building Department
For Zoning Board
Of Appeals**

REVISION DATE:
2025 10 09 FOR APPROVALS

NOTE: Not for Construction unless
otherwise stamped by Architect

Dowling Residence
7 Conant Road
Marblehead, MA


Roof Plan

NOTE: ORIGINAL DRAWING SET TO 24X36 FULL SCALE




PAGE NO.

5

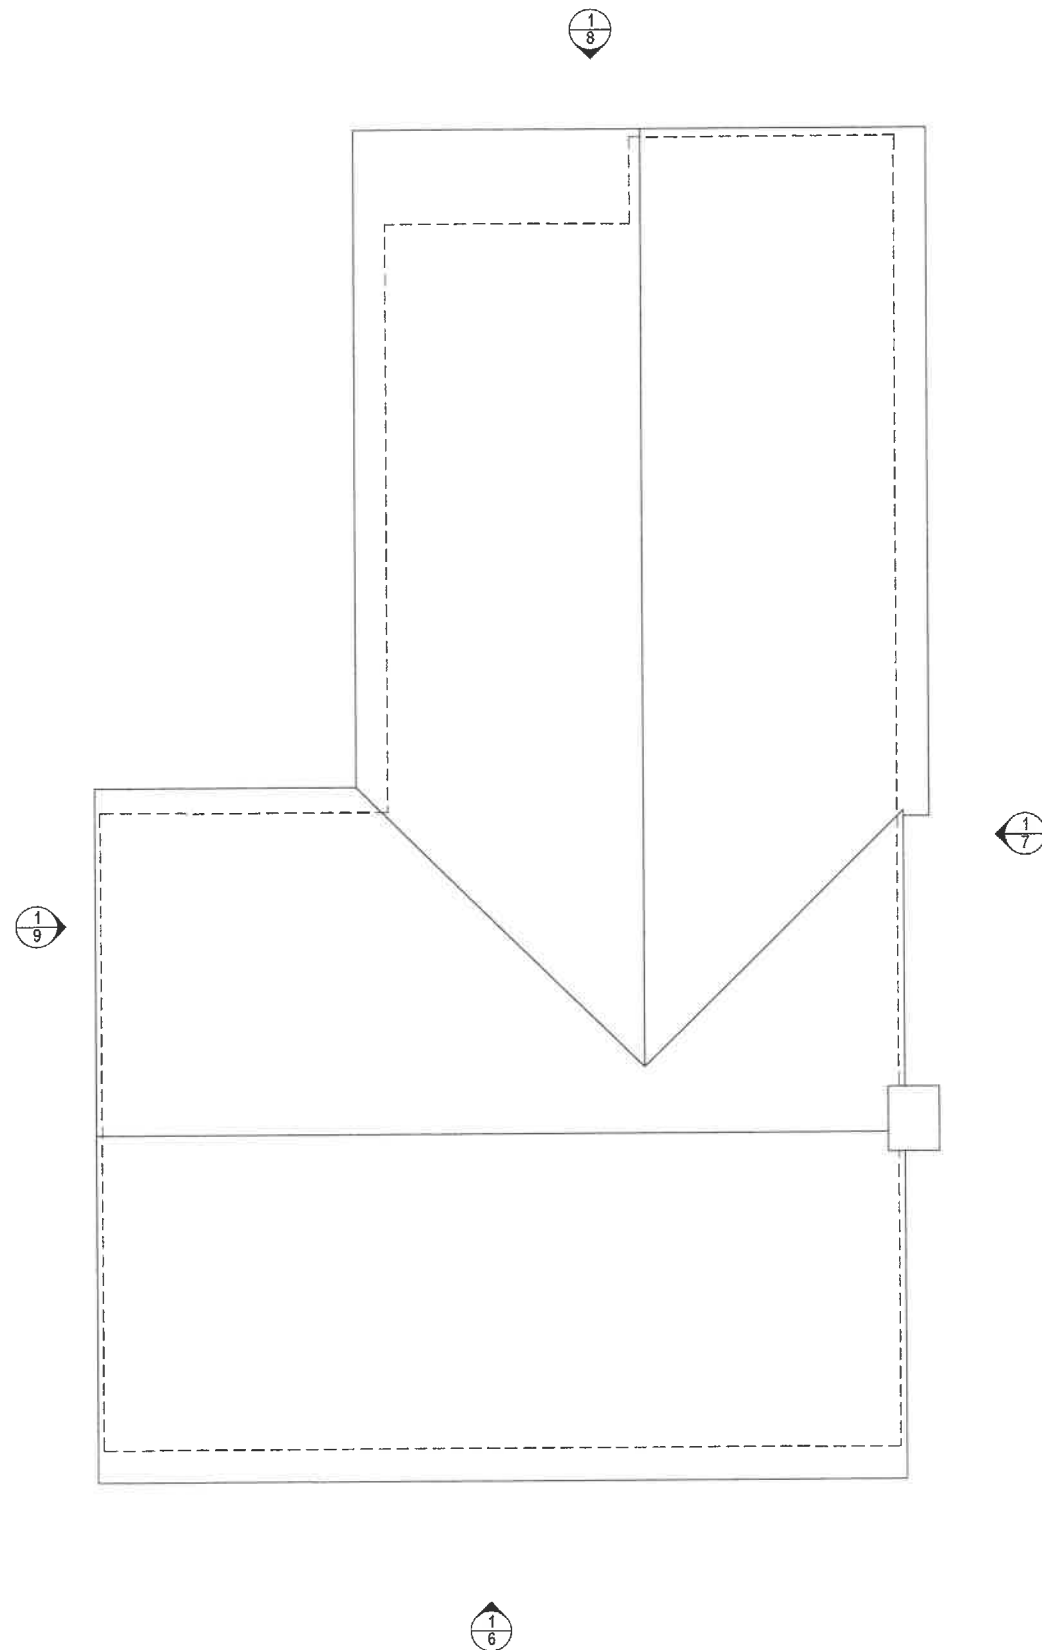

1 Existing Roof Floor Plan
Scale: 1/4"=1'-0"

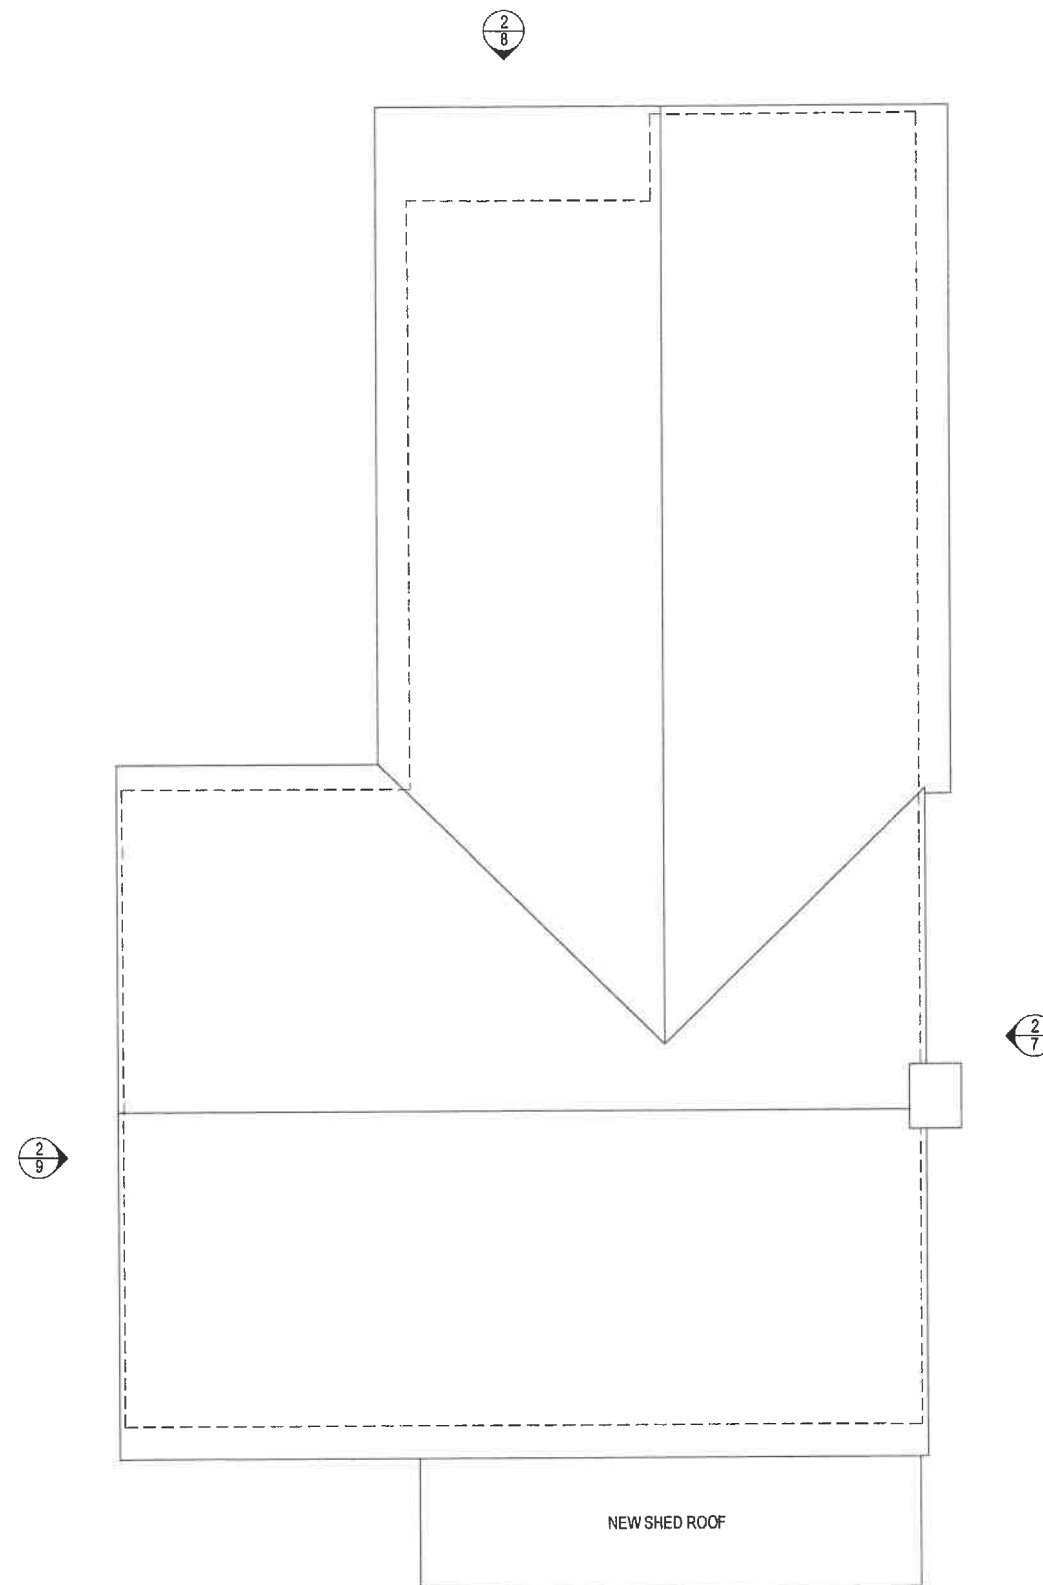

2 Proposed Roof Floor Plan
Scale: 1/4"=1'-0"

DO NOT SCALE - GC TO VERIFY ALL DIMENSIONS. NOTIFY ARCHITECT OF ANY DISCREPANCY



TUCKER ARCHITECTURE

ARCHITECTURE • LANDSCAPE • INTERIORS

56 Atlantic Avenue, Marblehead, MA

www.TuckerArch.com

(781) 631-3546

Tucker Architecture and Landscape LLC

DOCUMENT OWNERSHIP:

THIS DOCUMENT ALONG WITH THE DESIGN IDEAS AND ILLUSTRATIONS AND CALCULATIONS AS AN INSTRUMENT OF PROFESSIONAL SERVICE, IS THE PROPERTY OF TUCKER ARCHITECTURE AND LANDSCAPE, LLC AND PROTECTED BY COPYRIGHT LAWS. THE ILLUSTRATIONS HEREIN ARE NOT TO BE USED IN WHOLE OR IN PART FOR ANY OTHER PROJECT, OWNER, DESIGNER, OR PURPOSE WITHOUT THE EXPRESS WRITTEN AUTHORIZATION FROM JEFF TUCKER.



Reviewed by
Building Department
For Zoning Board
Of Appeals

REVISION DATE:
2025 10 09 FOR APPROVALS

NOTE: Not for Construction unless
otherwise stamped by Architect

Dowling Residence
7 Conant Road
Marblehead, MA

Building Elevations

NOTE: ORIGINAL DRAWING SET TO 24X36 FULL SCALE



PAGE NO.

6



1 Existing Front Elevation
Scale: 1/4"=1'-0"



2 Proposed Front Elevation
Scale: 1/4"=1'-0"

DO NOT SCALE - GC TO VERIFY ALL DIMENSIONS. NOTIFY ARCHITECT OF ANY DISCREPANCY



TUCKER ARCHITECTURE

ARCHITECTURE • LANDSCAPE • INTERIORS

56 Atlantic Avenue, Marblehead, MA

www.TuckerArch.com

(781) 631-3546

Tucker Architecture and Landscape LLC

DOCUMENT OWNERSHIP:
THIS DOCUMENT ALONG WITH THE DESIGN IDEAS AND ILLUSTRATIONS AND CALCULATIONS AS AN INSTRUMENT OF PROFESSIONAL SERVICE, IS THE PROPERTY OF TUCKER ARCHITECTURE AND LANDSCAPE, LLC AND PROTECTED BY COPYRIGHT LAWS. THE ILLUSTRATIONS HEREIN ARE NOT TO BE USED IN WHOLE OR IN PART FOR ANY OTHER PROJECT, OWNER, DESIGNER, OR PURPOSE WITHOUT THE EXPRESS WRITTEN AUTHORIZATION FROM JEFF TUCKER.

Reviewed by
Building Department
For Zoning Board
Of Appeals

REVISION DATE:
2025 10 09 FOR APPROVALS

NOTE: Not for Construction unless
otherwise stamped by Architect

Dwelling Residence
7 Conant Road
Marblehead, MA

Building Elevations

NOTE: ORIGINAL DRAWING SET TO 24X36 FULL SCALE

PAGE NO.



7



1 Existing Right Side Elevation
Scale: 1/4"=1'-0"



2 Proposed Right Side Elevation
Scale: 1/4"=1'-0"

DO NOT SCALE - GC TO VERIFY ALL DIMENSIONS. NOTIFY ARCHITECT OF ANY DISCREPANCY



TUCKER ARCHITECTURE

ARCHITECTURE • LANDSCAPE • INTERIORS

56 Atlantic Avenue, Marblehead, MA

www.TuckerArch.com

(781) 631-3546

Tucker Architecture and Landscape LLC

DOCUMENT OWNERSHIP:

THIS DOCUMENT ALONG WITH THE DESIGN IDEAS AND ILLUSTRATIONS AND CALCULATIONS AS AN INSTRUMENT OF PROFESSIONAL SERVICE, IS THE PROPERTY OF TUCKER ARCHITECTURE AND LANDSCAPE, LLC AND PROTECTED BY COPYRIGHT LAWS. THE ILLUSTRATIONS HEREIN ARE NOT TO BE USED IN WHOLE OR IN PART FOR ANY OTHER PROJECT, OWNER, DESIGNER, OR PURPOSE WITHOUT THE EXPRESS WRITTEN AUTHORIZATION FROM JEFF TUCKER.



**Reviewed by
Building Department
For Zoning Board
Of Appeals**

REVISION DATE:
2025 10 09 FOR APPROVALS

NOTE: Not for Construction unless
otherwise stamped by Architect

**Dowling Residence
7 Conant Road
Marblehead, MA**

Building Elevations

NOTE: ORIGINAL DRAWING SET TO 24X36 FULL SCALE



PAGE NO.

8




1 Existing Rear Elevation
Scale: 1/4"=1'-0"




2 Proposed Rear Elevation
Scale: 1/4"=1'-0"

DO NOT SCALE - GC TO VERIFY ALL DIMENSIONS. NOTIFY ARCHITECT OF ANY DISCREPANCY

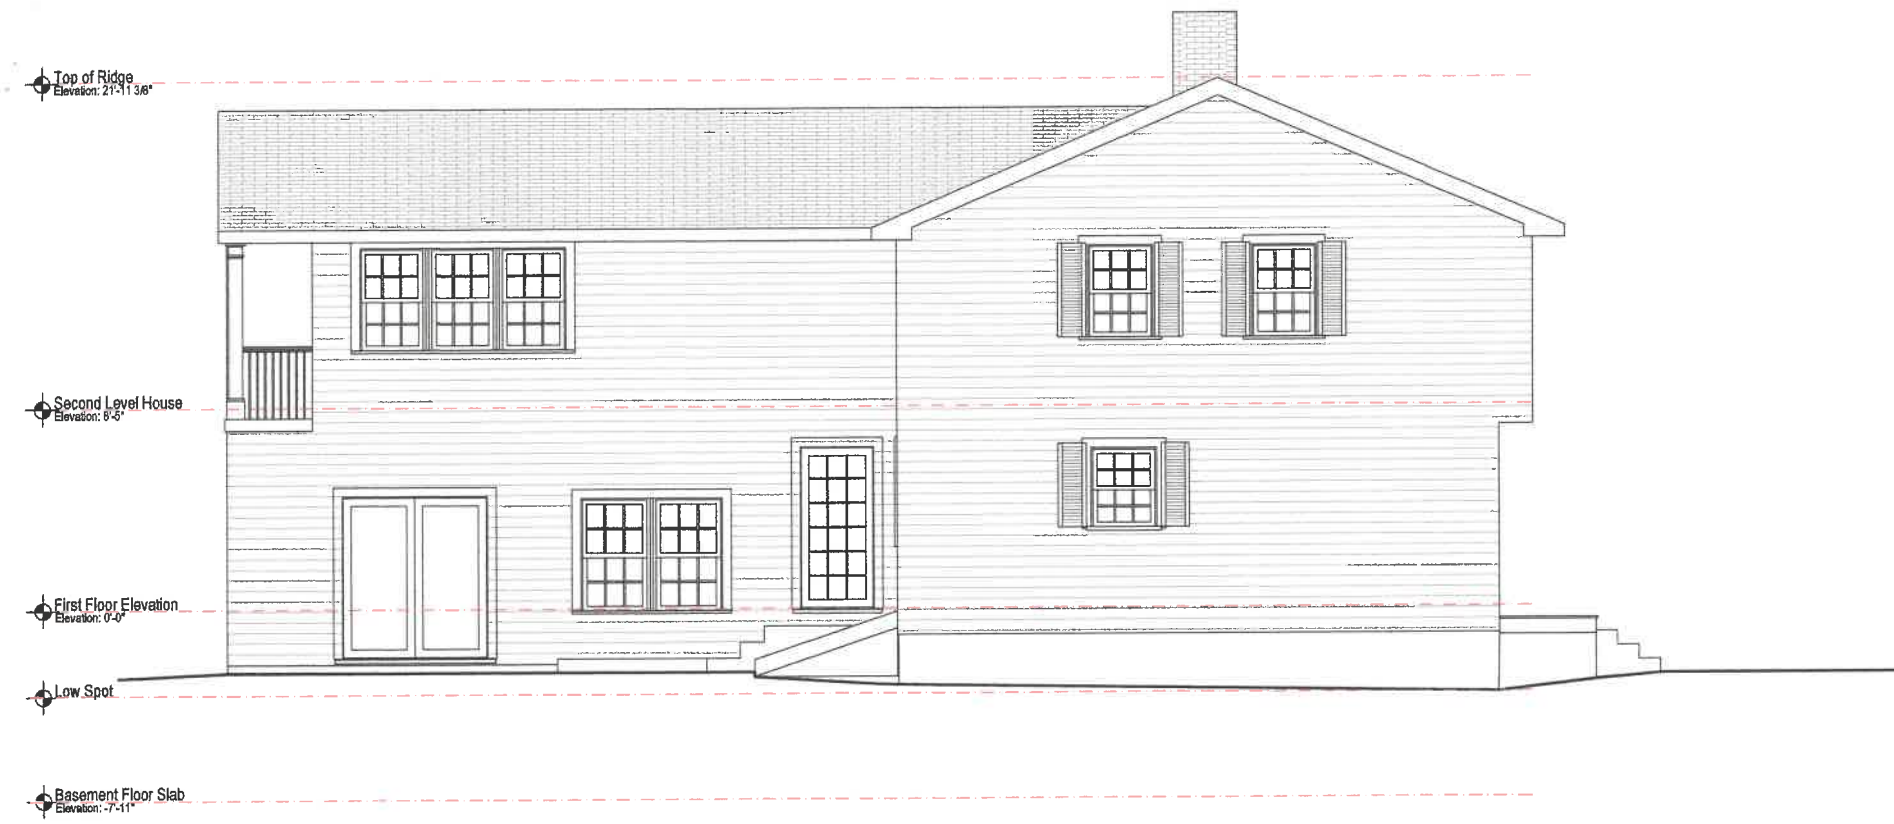

1 Existing Left Side Elevation
Scale: 1/4"=1'-0"

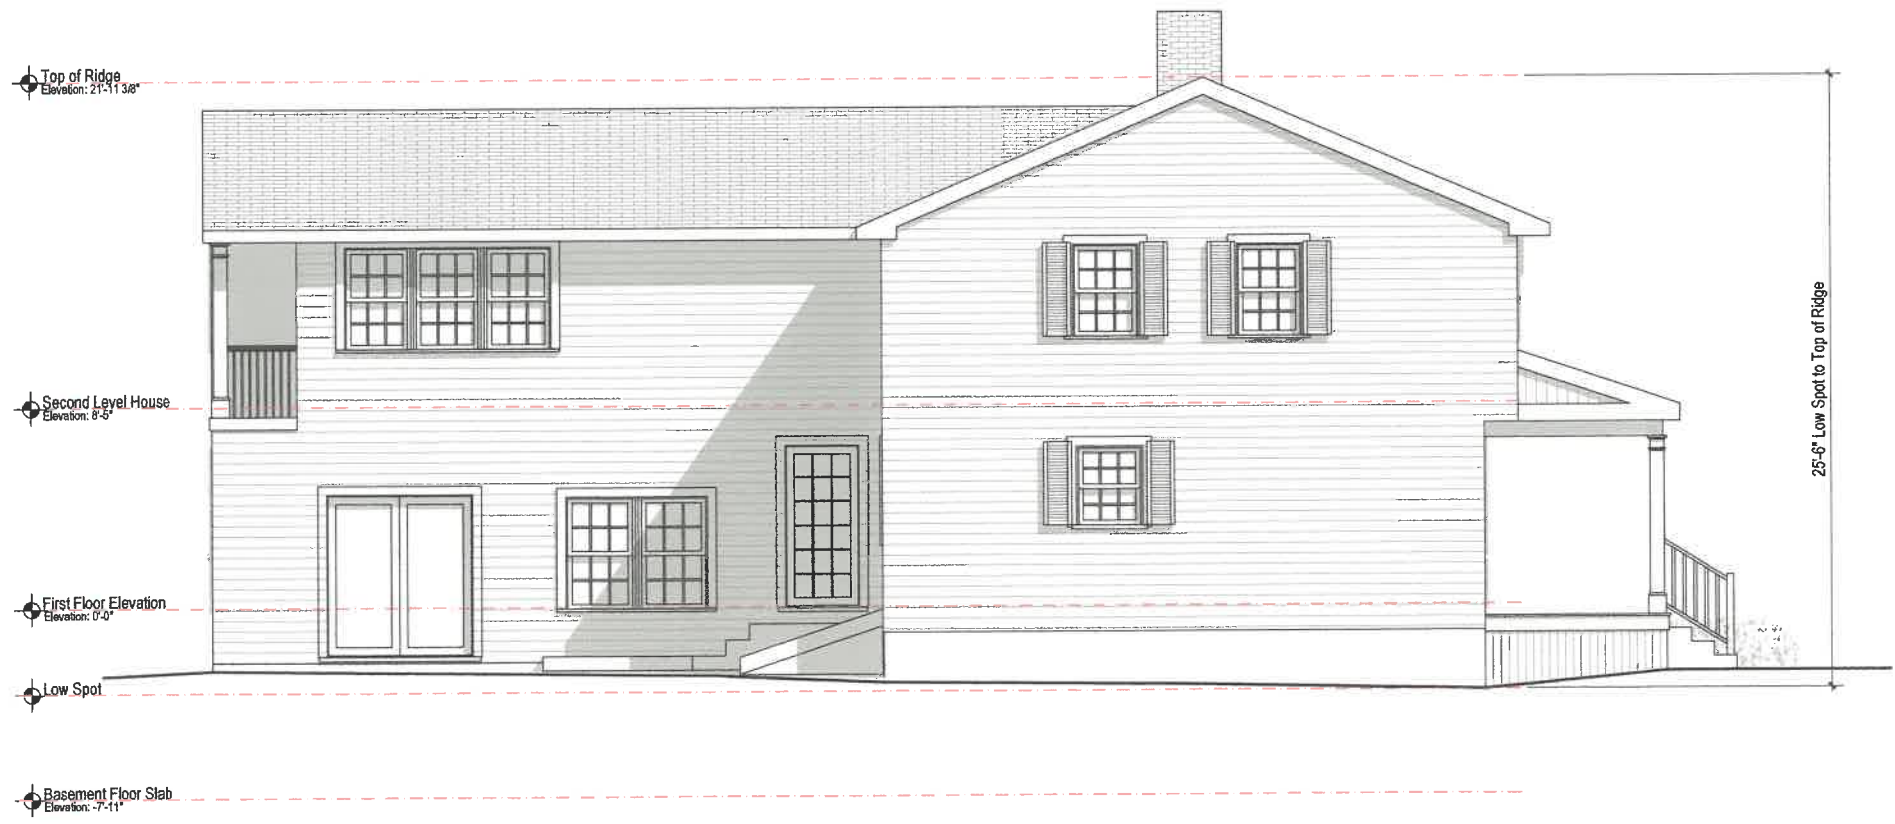

2 Proposed Left Side Elevation
Scale: 1/4"=1'-0"



TUCKER ARCHITECTURE

ARCHITECTURE • LANDSCAPE • INTERIORS

56 Atlantic Avenue, Marblehead, MA
www.TuckerArch.com
(781) 631-3546
Tucker Architecture and Landscape LLC

DOCUMENT OWNERSHIP:
THIS DOCUMENT ALONG WITH THE DESIGN IDEAS AND ILLUSTRATIONS AND CALCULATIONS AS AN INSTRUMENT OF PROFESSIONAL SERVICE, IS THE PROPERTY OF TUCKER ARCHITECTURE AND LANDSCAPE, LLC AND PROTECTED BY COPYRIGHT LAWS. THE ILLUSTRATIONS HEREIN ARE NOT TO BE USED IN WHOLE OR IN PART FOR ANY OTHER PROJECT, OWNER, DESIGNER, OR PURPOSE WITHOUT THE EXPRESS WRITTEN AUTHORIZATION FROM JEFF TUCKER.

Reviewed by
Building Department
For Zoning Board
Of Appeals


REVISION DATE:
2025 10 09 FOR APPROVALS

NOTE: Not for Construction unless
otherwise stamped by Architect

Dowling Residence
7 Conant Road
Marblehead, MA

Building Elevations

NOTE: ORIGINAL DRAWING SET TO 24X36 FULL SCALE



PAGE NO.
9