



- EXISTING TO BE DEMOLISHED AND REBUILT
- PROPOSED ADDITION
- EXISTING PATIO TO BE REMOVED
- NEW STAIR FOOTPRINT

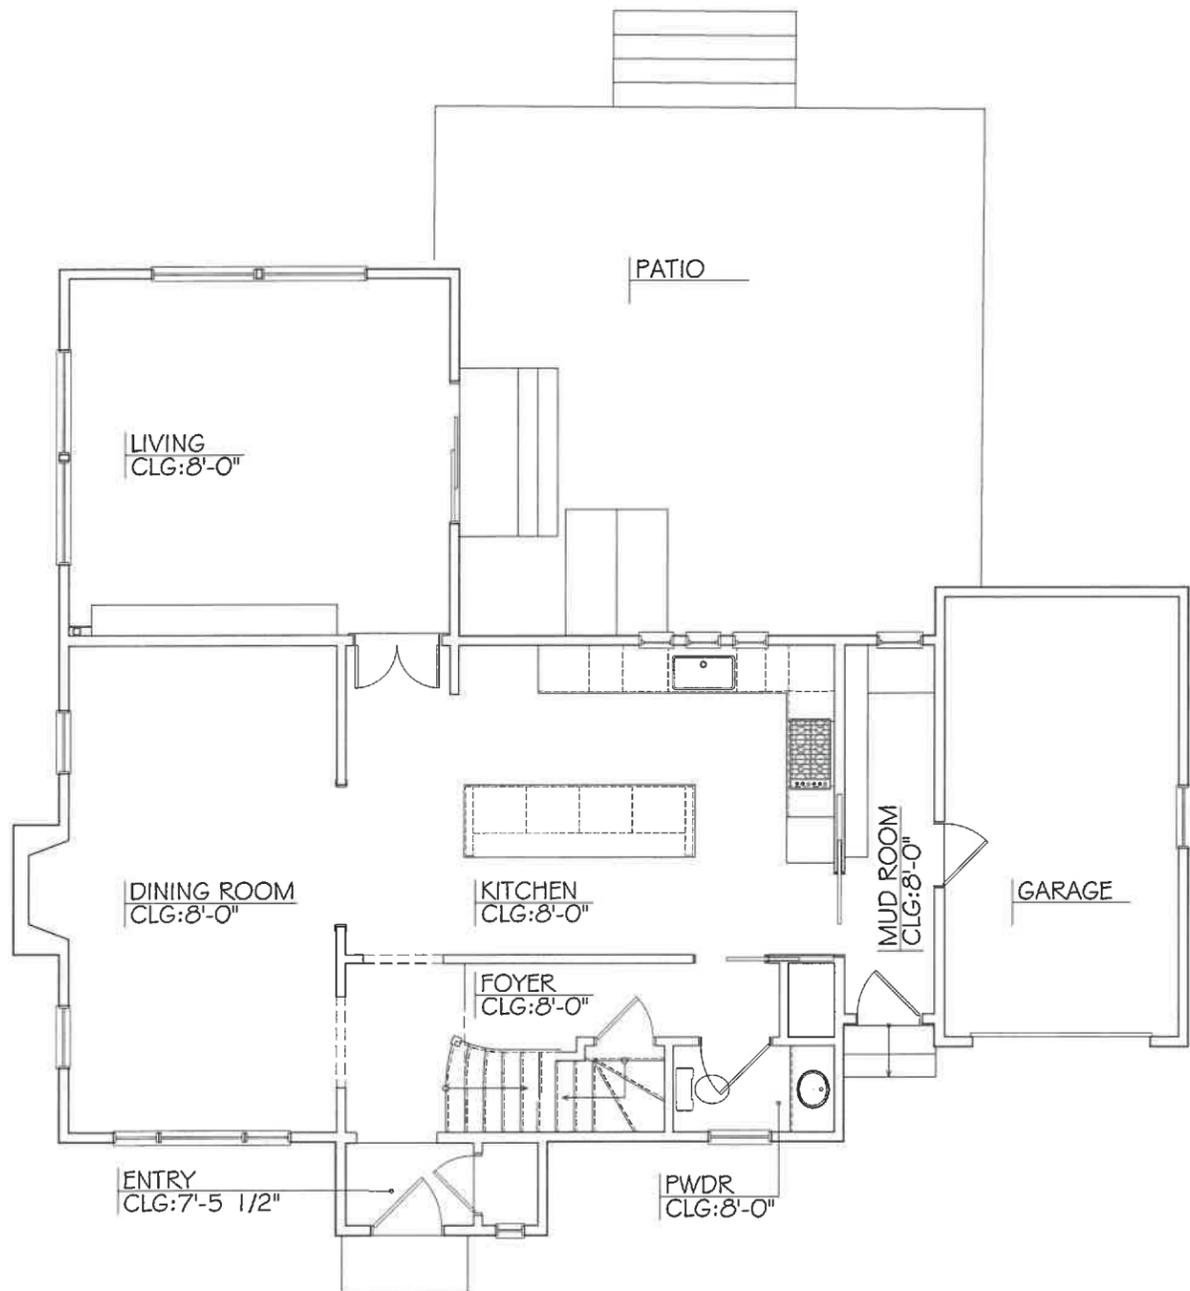

1 EXISTING FIRST FLOOR PLAN
SCALE: 1/8" = 1'-0"

Reviewed by
Building Department
For Zoning Board
Of Appeals

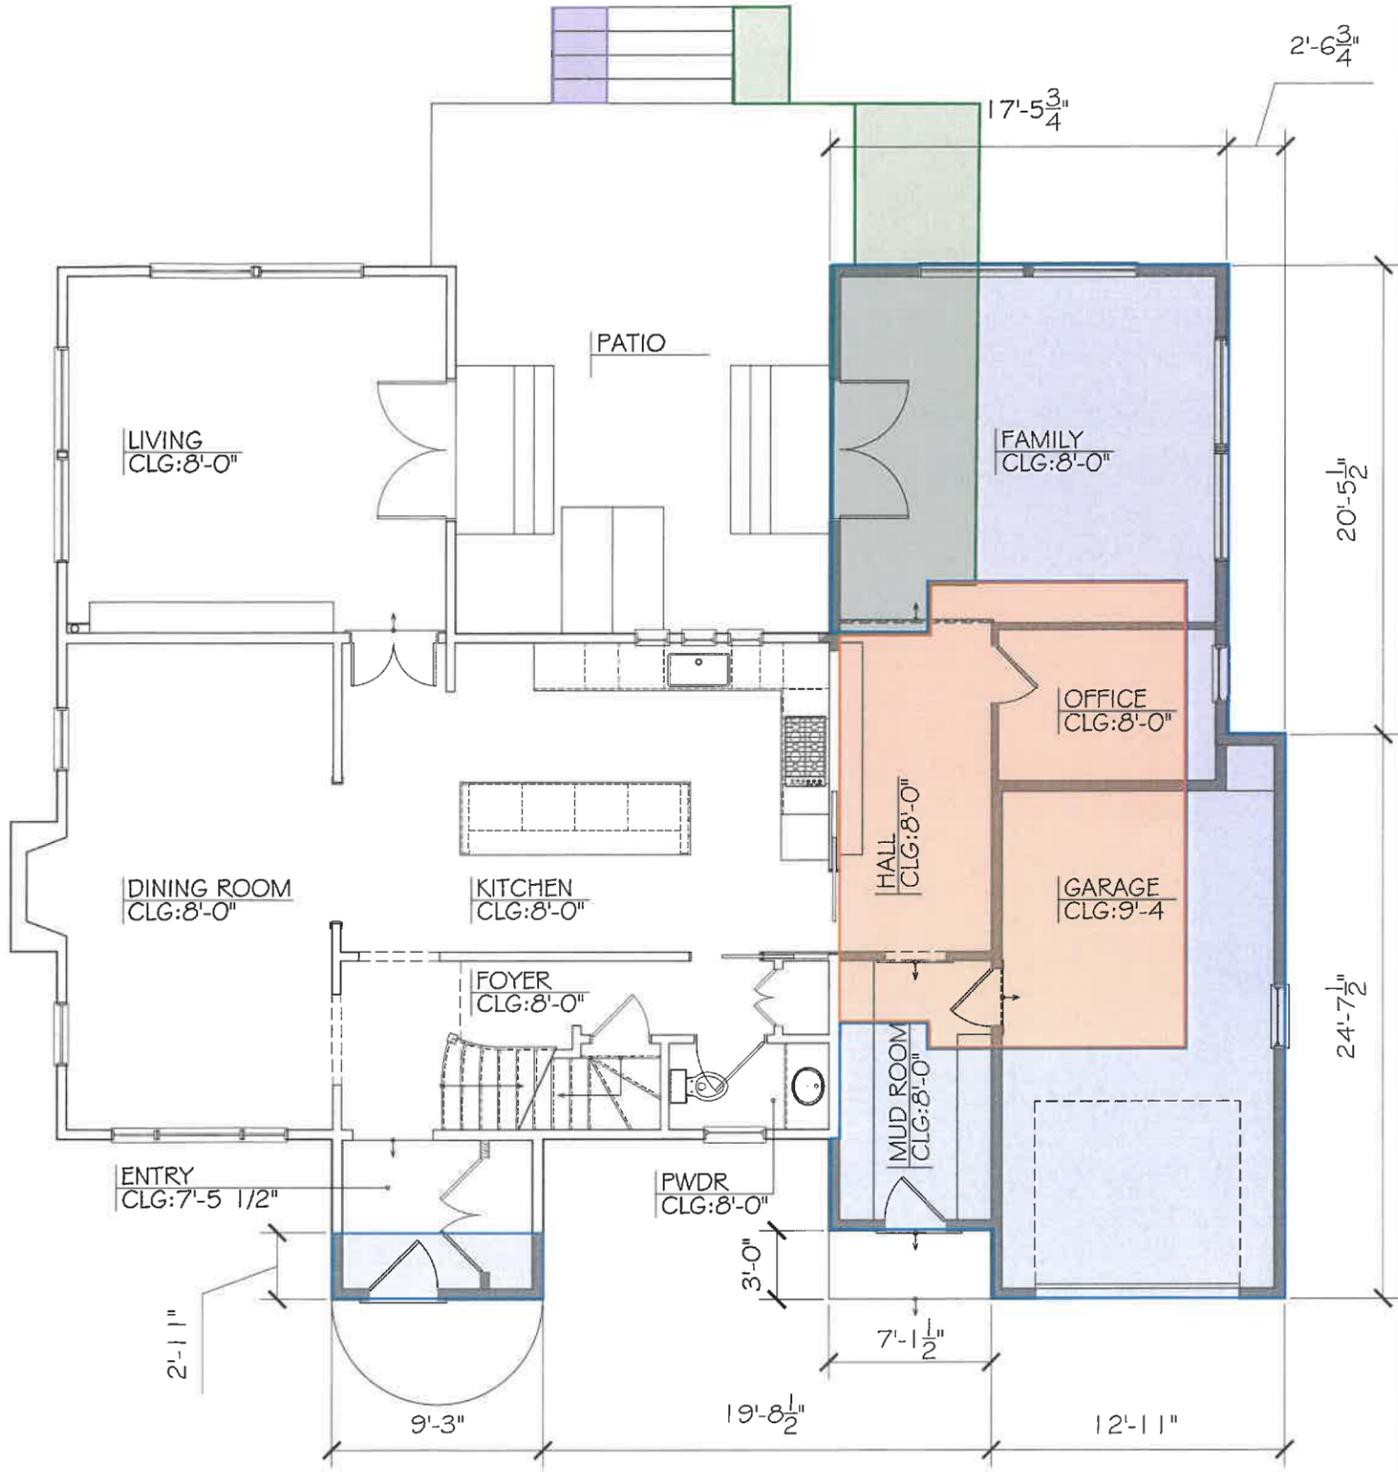

2 PROPOSED FIRST FLOOR PLAN
SCALE: 1/8" = 1'-0"

1 2 3 4 8 16
SCALE IN FEET

Existing and Proposed
First Floor Plans

Rowe Residence
16 Rainbow Road, Marblehead, MA



126 Dooge Street, Beverly, Massachusetts 01915 www.svdesign.com t 978.927.3745

REVISIONS

#	Description	Date	By


Scale: 1/8" = 1'-0"
Drawn By:
Date: 01/28/2026
Checked By:
Date:

A1.1


EXISTING TO BE DEMOLISHED AND REBUILT

PROPOSED ADDITION

ROOF OF ADDITION BELOW

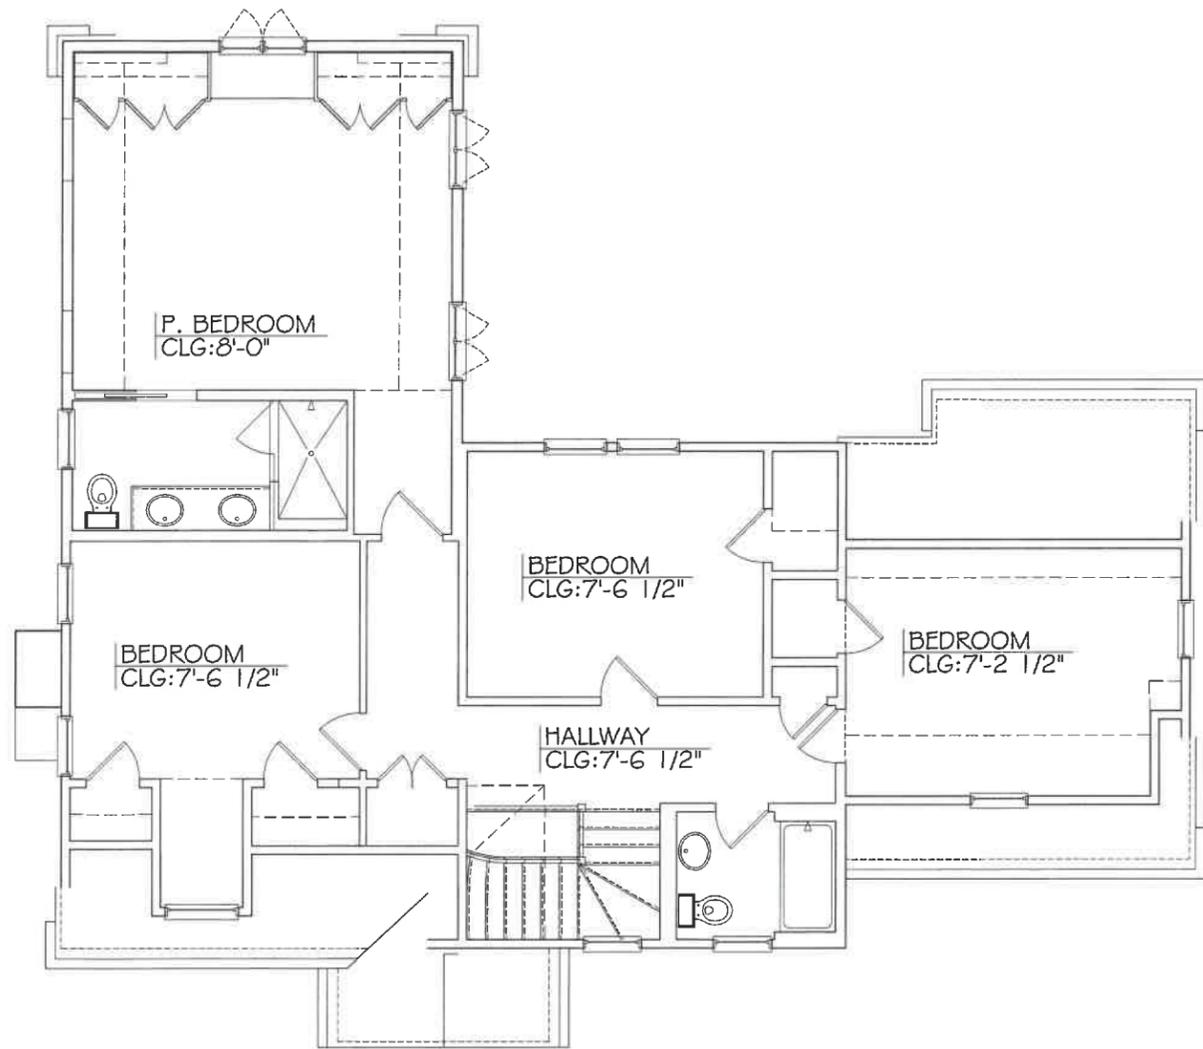

Reviewed by
Building Department
For Zoning Board
Of Appeals

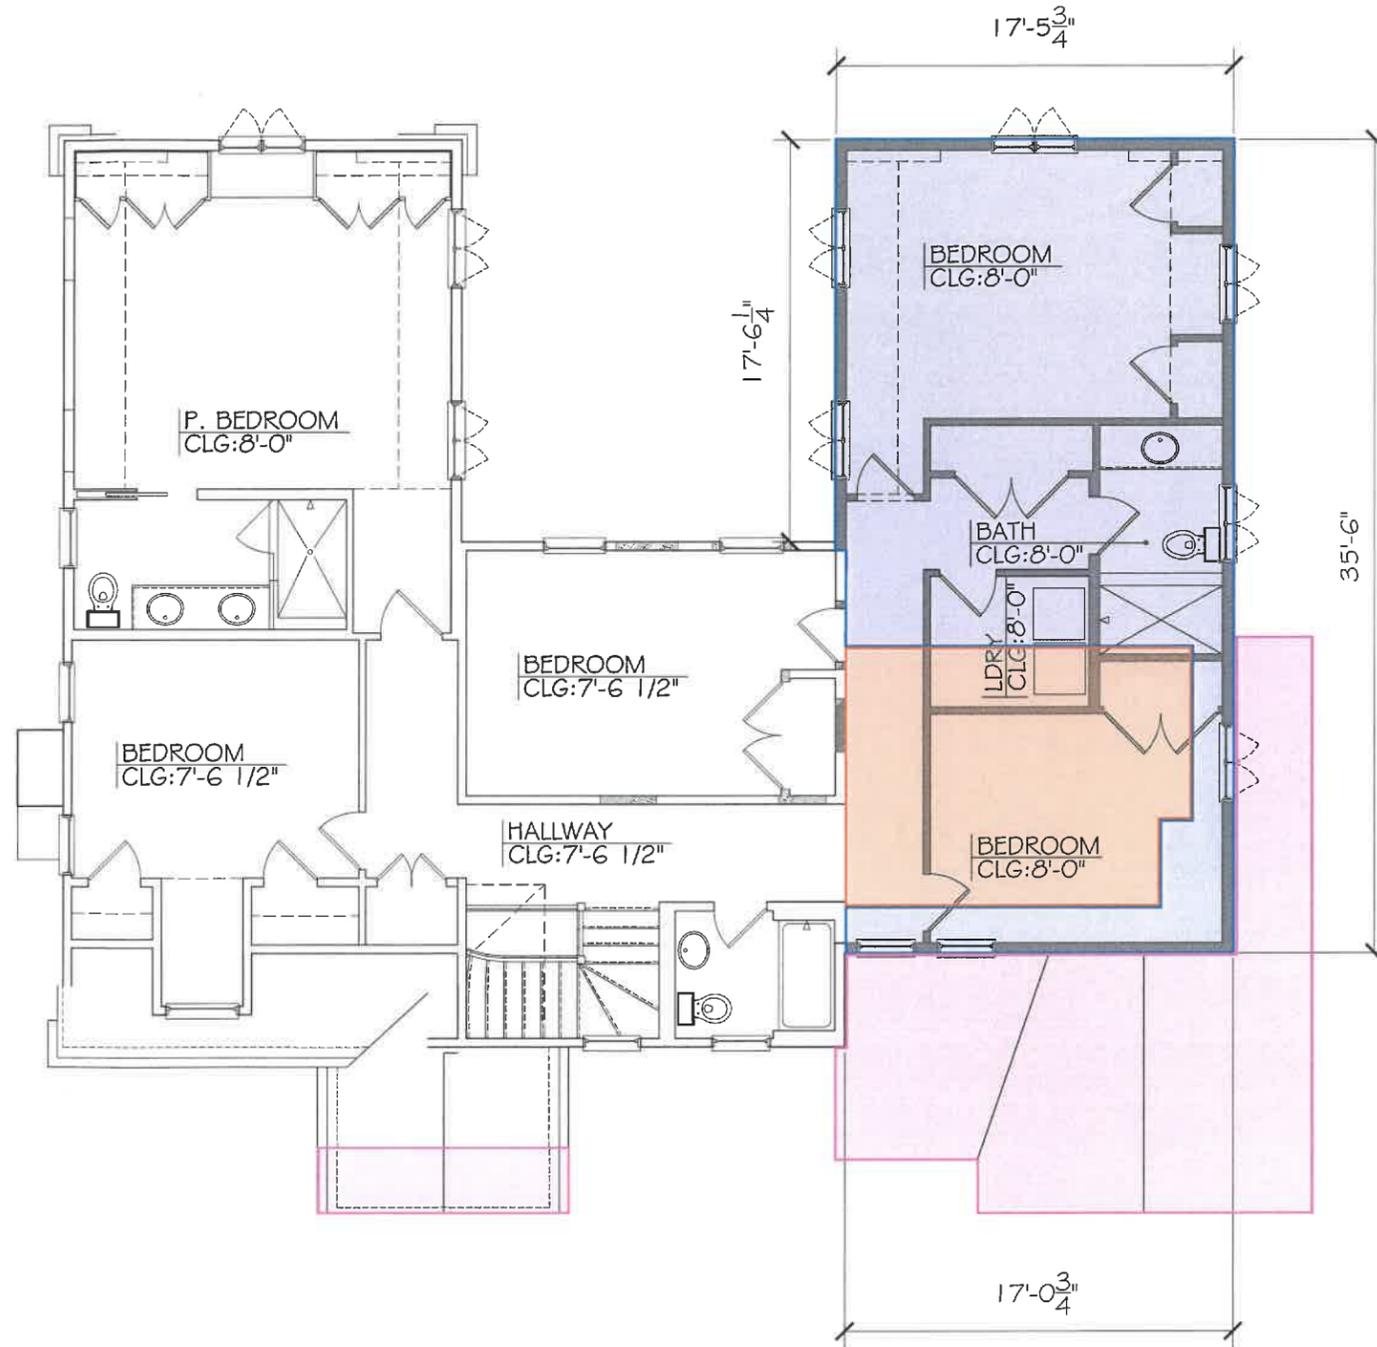

1 2 3 4 8 16
SCALE IN FEET

Existing and Proposed
Second Floor Plans

Rowe Residence
16 Rainbow Road, Marblehead, MA



SV DESIGN

126 Dodge Street, Beverly, Massachusetts 01915 www.svdesign.com t 978.927.3745

Scale: 1/8" = 1'-0"

Drawn By:

Checked By:


REVISIONS

#	Description	Date	By

A1.2



1 EXISTING FRONT ELEVATION (SOUTH)
SCALE: 1/8" = 1'-0"

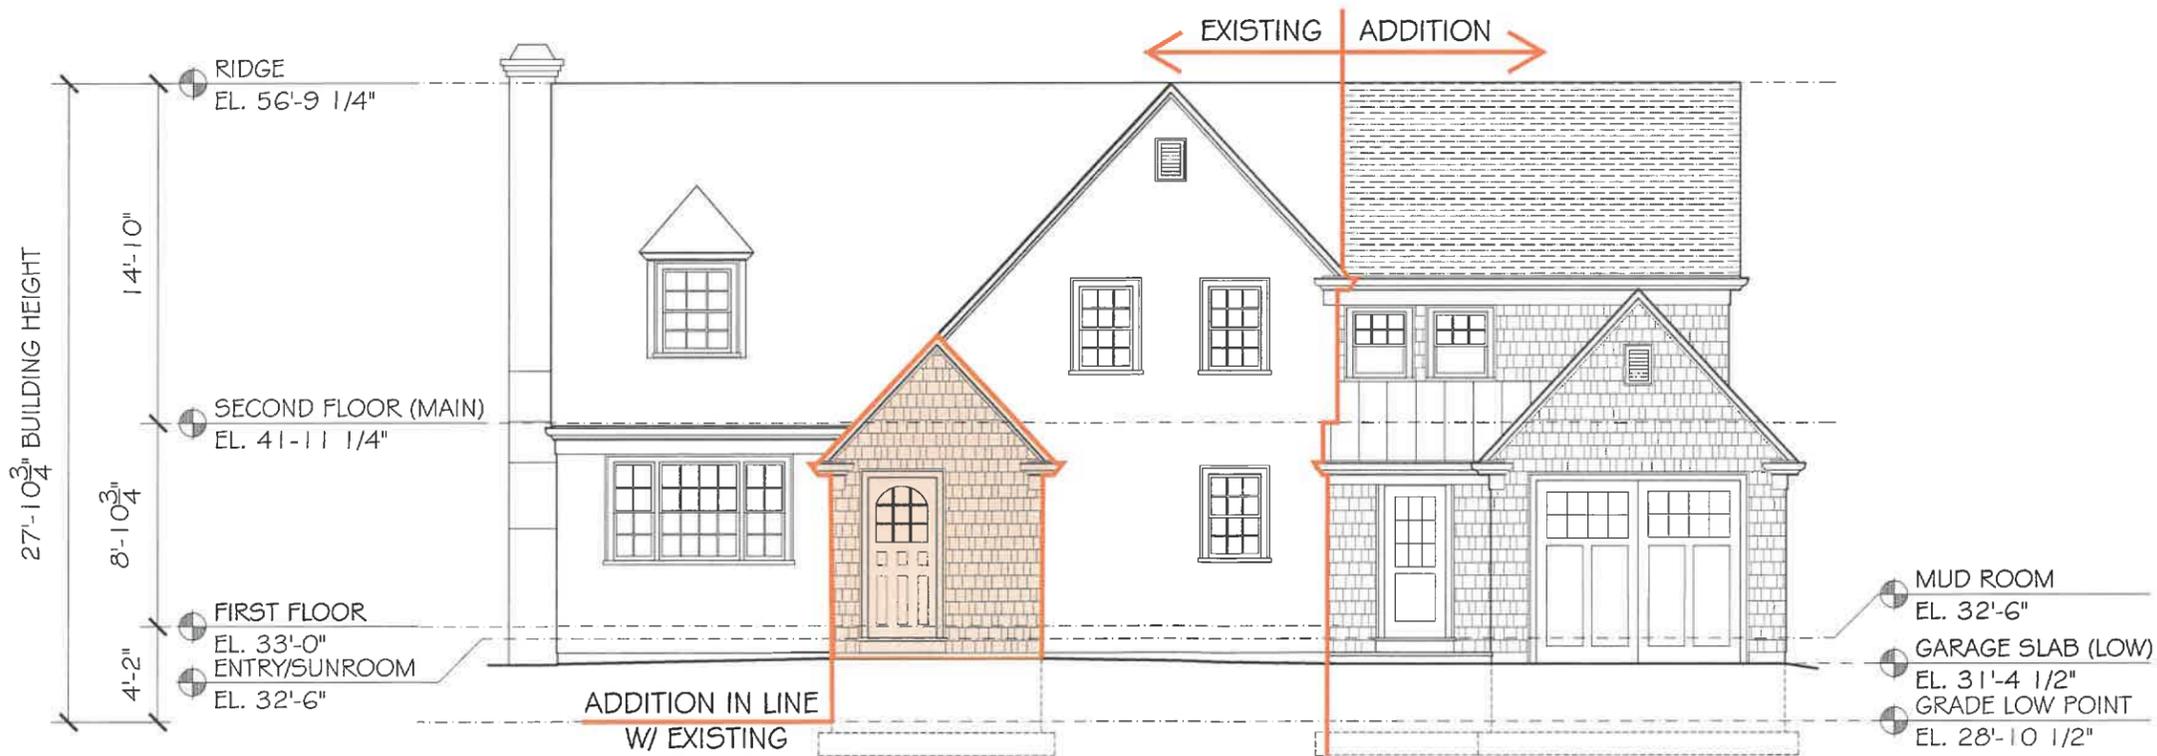


2 PROPOSED FRONT ELEVATION (SOUTH)
SCALE: 1/8" = 1'-0"

1 2 3 4 8 16
SCALE IN FEET

Reviewed by
Building Department
For Zoning Board
Of Appeals


REVISIONS		A2.1	
#	Description	Date	By
Existing and Proposed Front Elevations			
Scale: 1/8" = 1'-0"		Drawn By:	Checked By:
Date: 01/28/2026			
Rowe Residence 16 Rainbow Road, Marblehead, MA			
128 Dodge Street, Beverly, Massachusetts 01915		www.svdesign.com	t 978.927.3745
SV DESIGN		© SV Design, LLC	

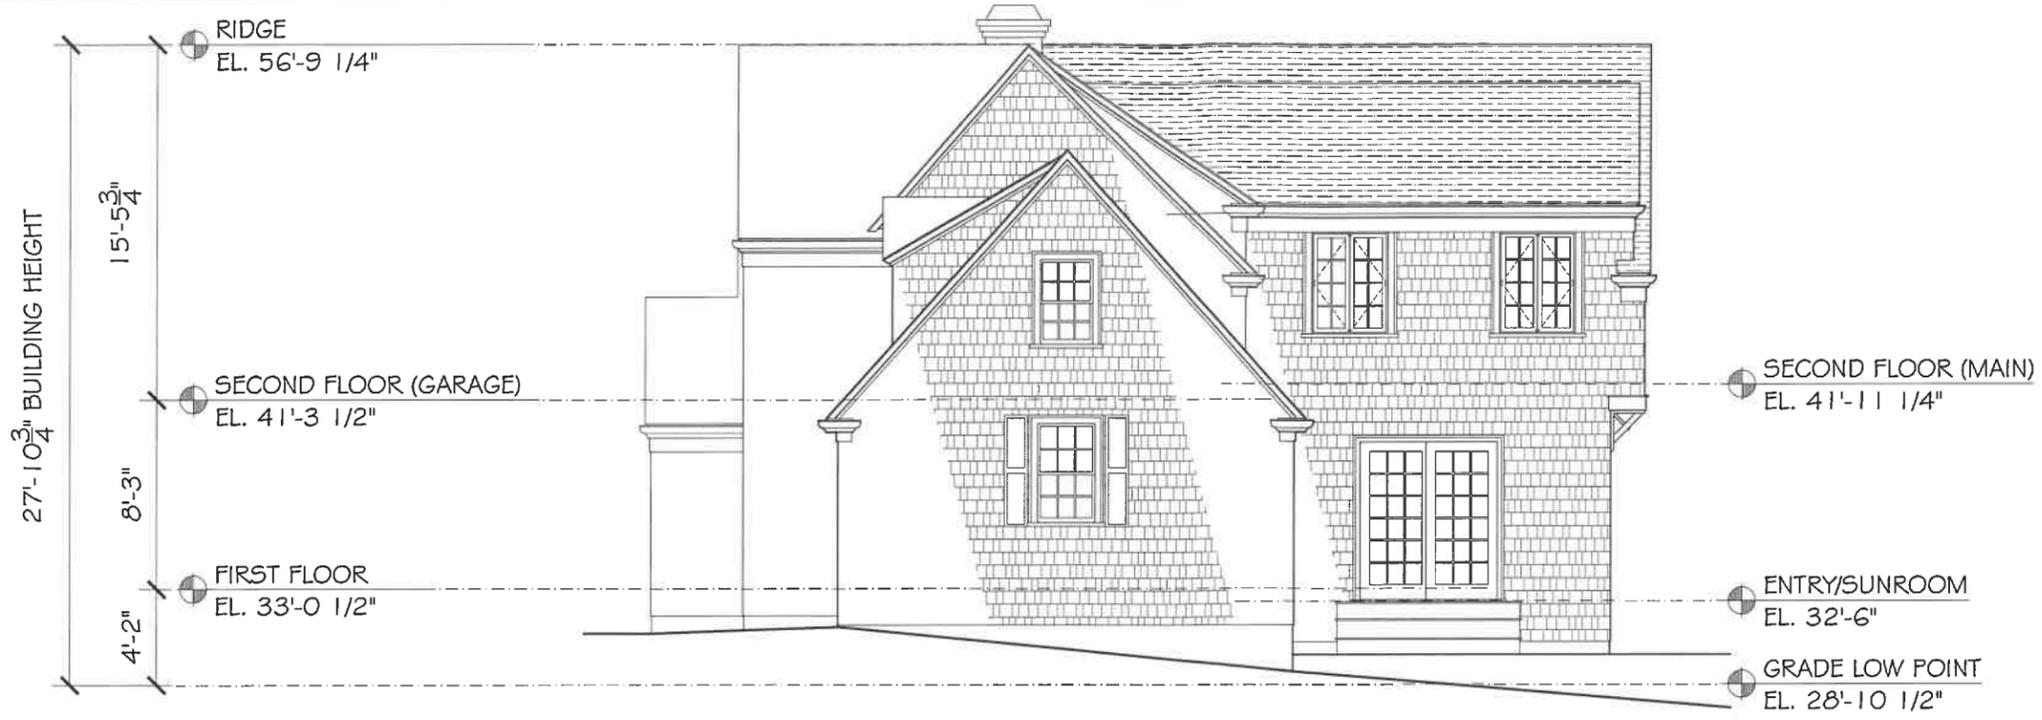

1 EXISTING DRIVEWAY SIDE ELEVATION (EAST)
SCALE: 1/8" = 1'-0"



2 PROPOSED DRIVEWAY SIDE ELEVATION (EAST)
SCALE: 1/8" = 1'-0"

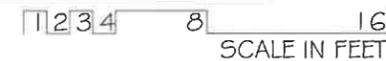

Reviewed by
Building Department
For Zoning Board
Of Appeals

Existing and Proposed
Drive Side Elevations

A2.2


REVISIONS	#	Description	Date	By

Rowe Residence
16 Rainbow Road, Marblehead, MA
128 Doego Street, Beverly, Massachusetts 01915
www.svdesign.com t 978.627.3745
SV DESIGN
© SV Design, LLC.






1 EXISTING REAR ELEVATION (NORTH)
SCALE: 1/8" = 1'-0"

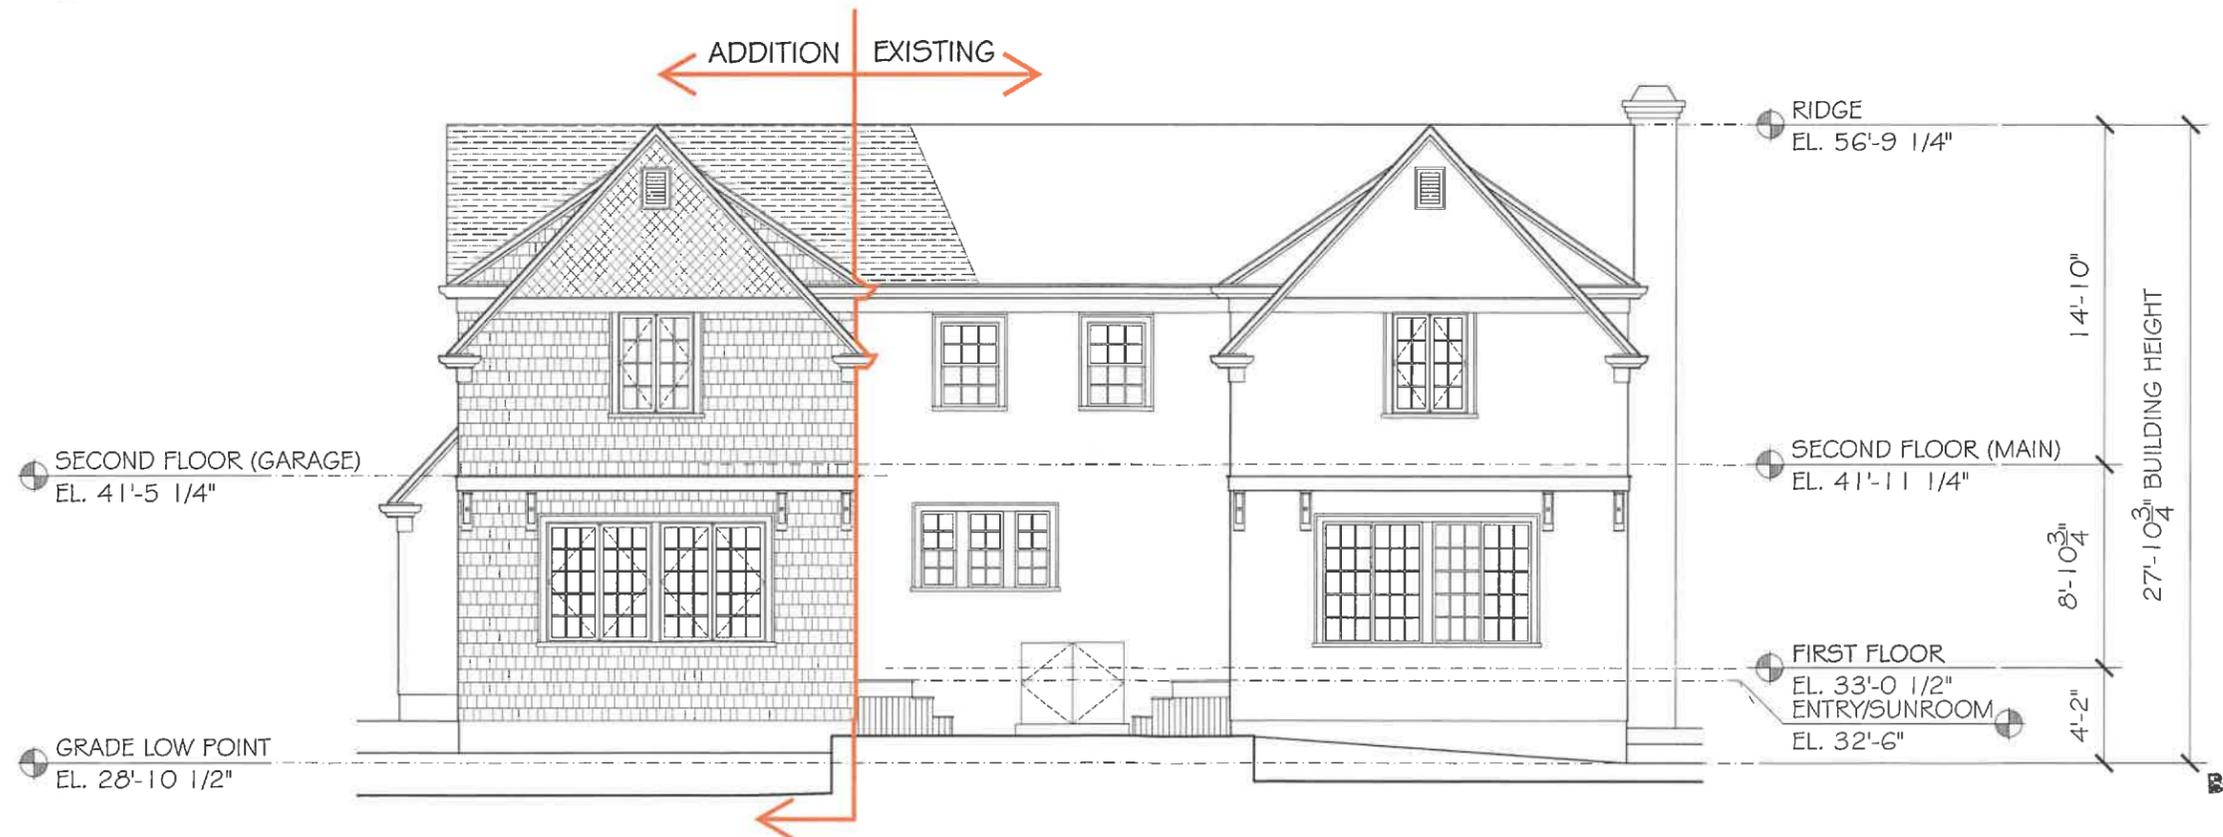


2 PROPOSED REAR ELEVATION (NORTH)
SCALE: 1/8" = 1'-0"

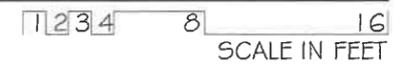

Reviewed by
Building Department
For Zoning Board
Of Appeals

REVISIONS		A2.3	
		#	Description
Date	By		
Existing and Proposed Rear Elevations			
Rowe Residence 16 Rainbow Road, Marblehead, MA			
Scale: 1/8" = 1'-0"	Drawn By:	Checked By:	
	Date: 01/28/2025		
126 Dodge Street, Beverly, Massachusetts 01915 www.svdesign.com 1978.927.3745			
SV DESIGN © SV Design, LLC			

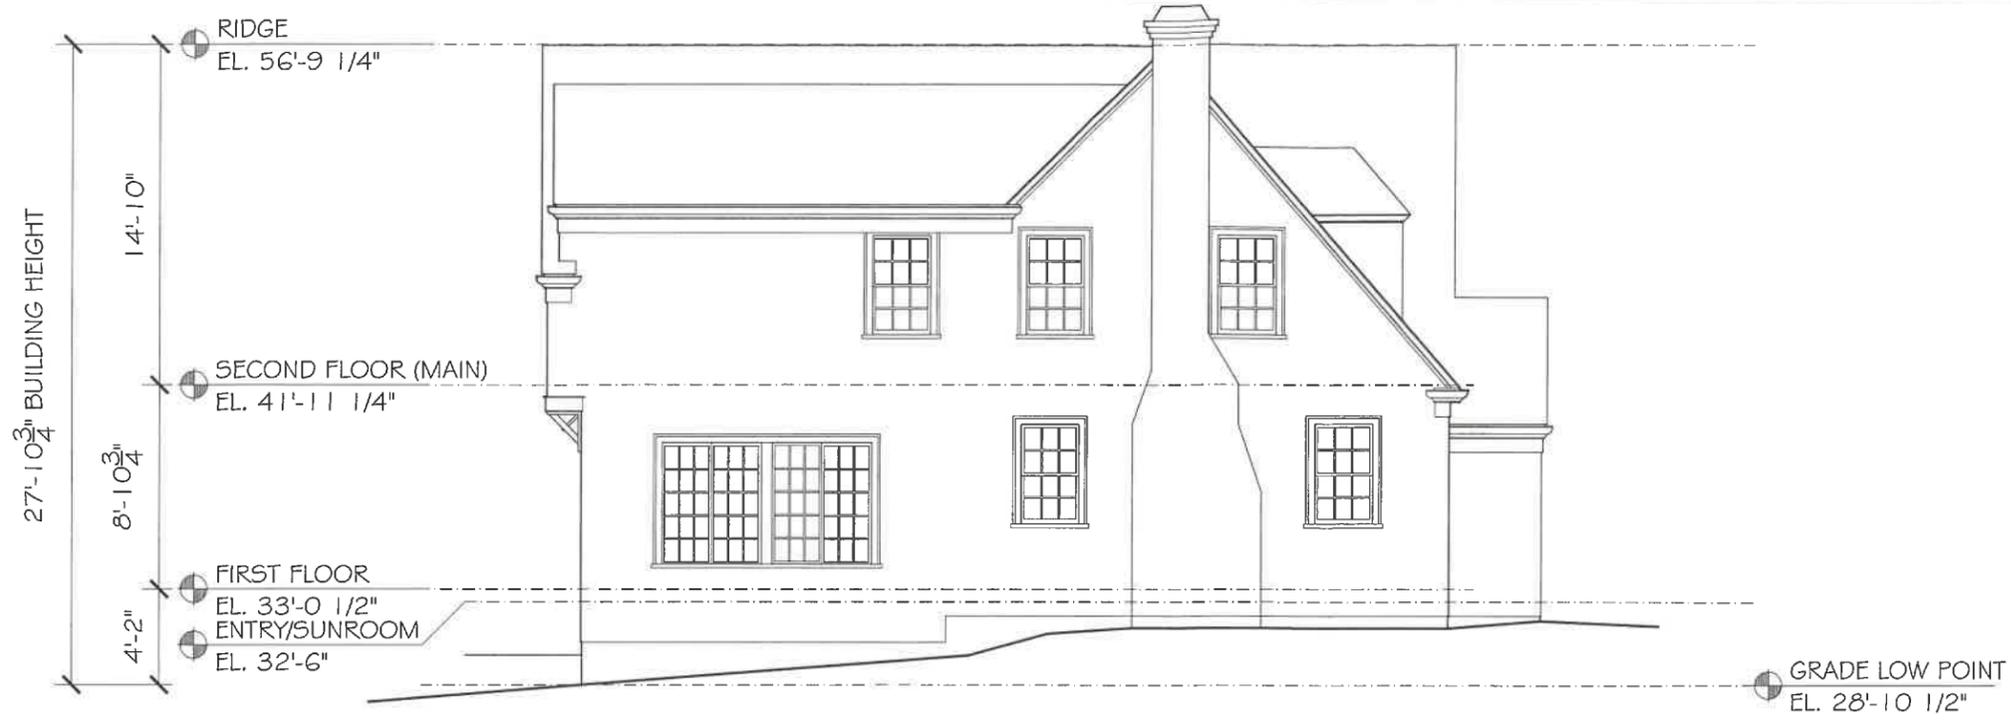

1 EXISTING SIDE YARD ELEVATION (WEST)
SCALE: 1/8" = 1'-0"




2 PROPOSED SIDE YARD ELEVATION (WEST)
SCALE: 1/8" = 1'-0"


1 2 3 4 8 16
SCALE IN FEET

Reviewed by
Building Department
For Zoning Board
Of Appeals

Rowe Residence 16 Rainbow Road, Marblehead, MA 126 Dodge Street, Beverly, Massachusetts 01915 www.svdesign.com 1 978.927.3745 SV DESIGN © SV Design, LLC.		Existing and Proposed Side Yard Elevations Scale: 1/8" = 1'-0" Drawn By: [] Date: 01/29/2026 Checked By: []											
		REVISIONS <table border="1"> <thead> <tr> <th>#</th> <th>Description</th> <th>Date</th> <th>By</th> </tr> </thead> <tbody> <tr> <td> </td> <td> </td> <td> </td> <td> </td> </tr> <tr> <td> </td> <td> </td> <td> </td> <td> </td> </tr> </tbody> </table>		#	Description	Date	By						
#	Description	Date	By										
A2.4		16											

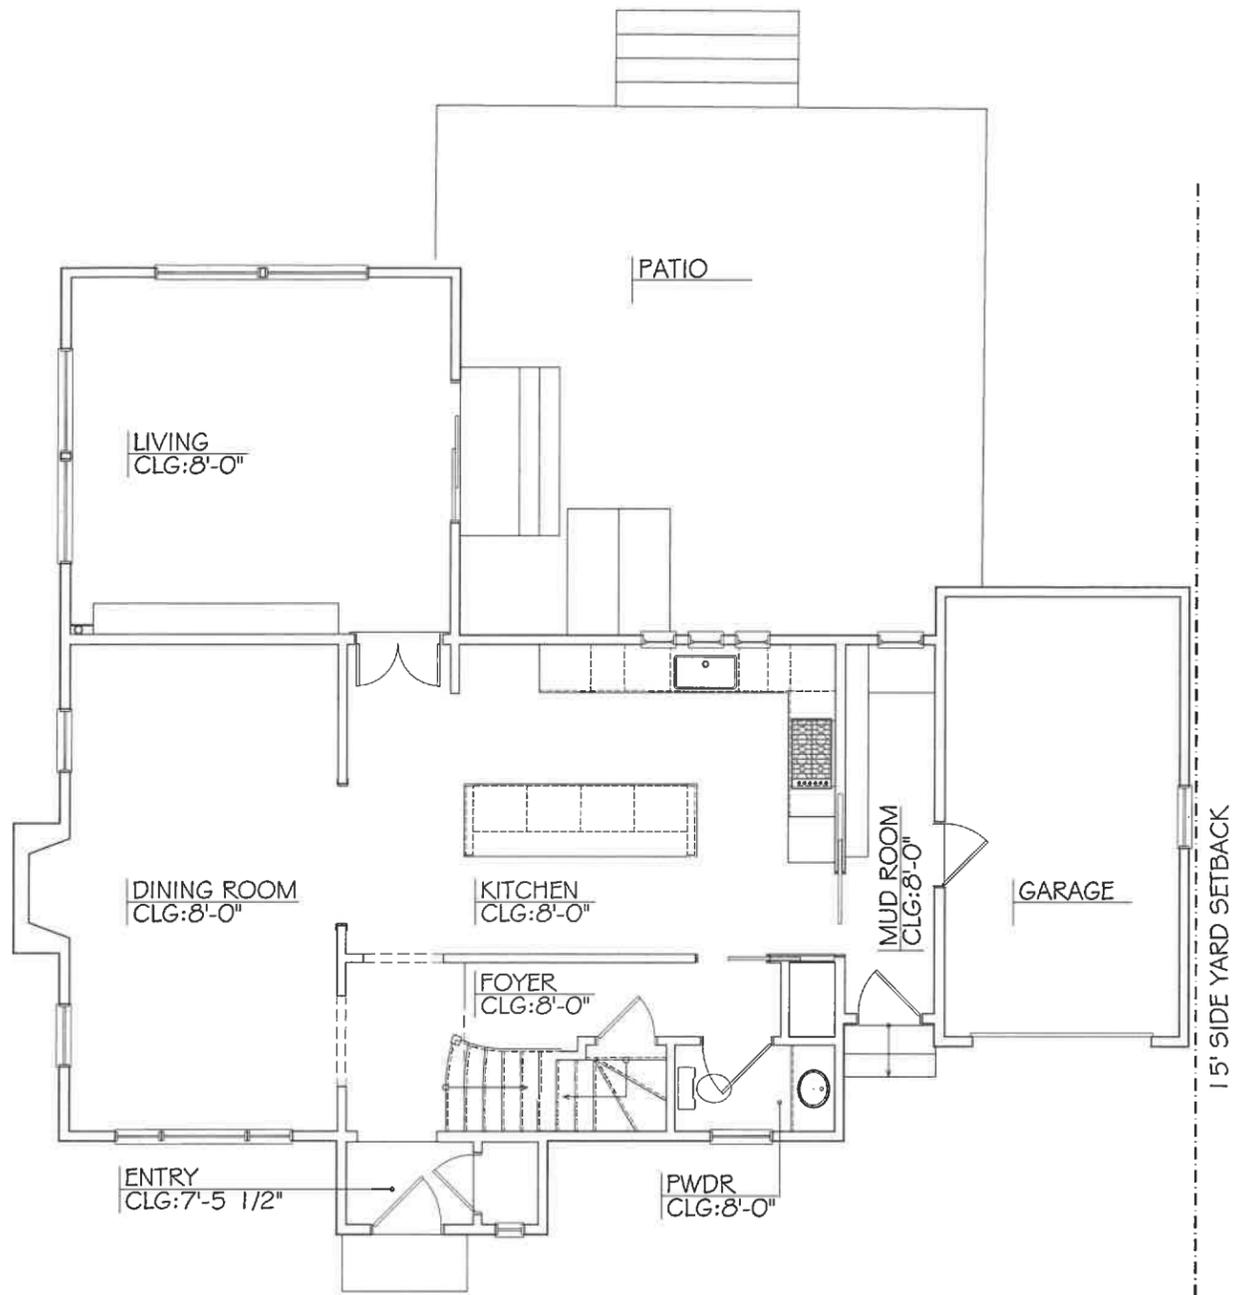

1 EXISTING FIRST FLOOR PLAN
SCALE: 1/8" = 1'-0"

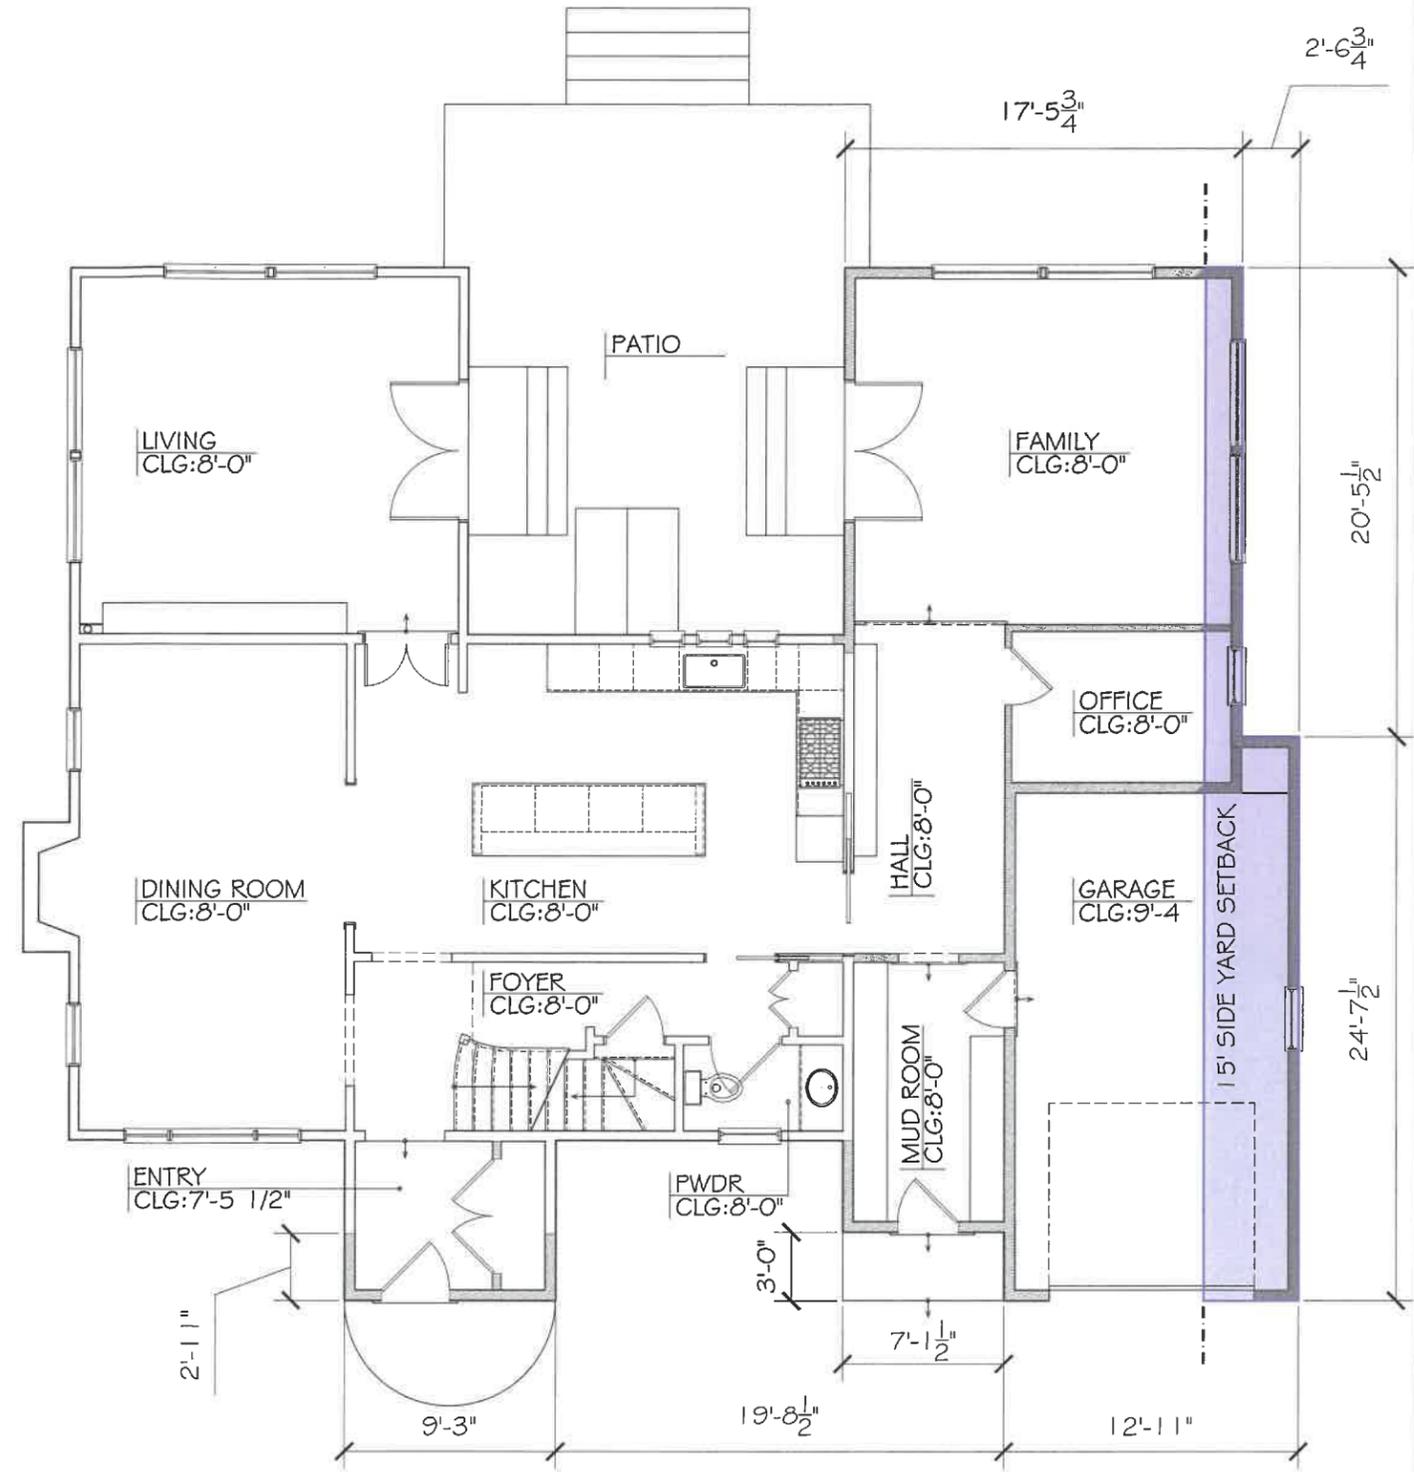

2 PROPOSED FIRST FLOOR PLAN
SCALE: 1/8" = 1'-0"

ADDITION OVER THE 15' SETBACK

Reviewed by
Building Department
For Zoning Board
Of Appeals

1 2 3 4 8 16
SCALE IN FEET

Existing and Proposed
First Floor Plans

Rowe Residence
16 Rainbow Road, Marblehead, MA




REVISIONS #	Description	Date	By

A1.1


Scale: 1/8" = 1'-0"
Drawn By:
Date: 01/28/2026

Checked By:
126 Dodge Street, Beverly, Massachusetts 01915
www.svdesign.com 1-978-927-3745

SV DESIGN
© SV Design, LLC.

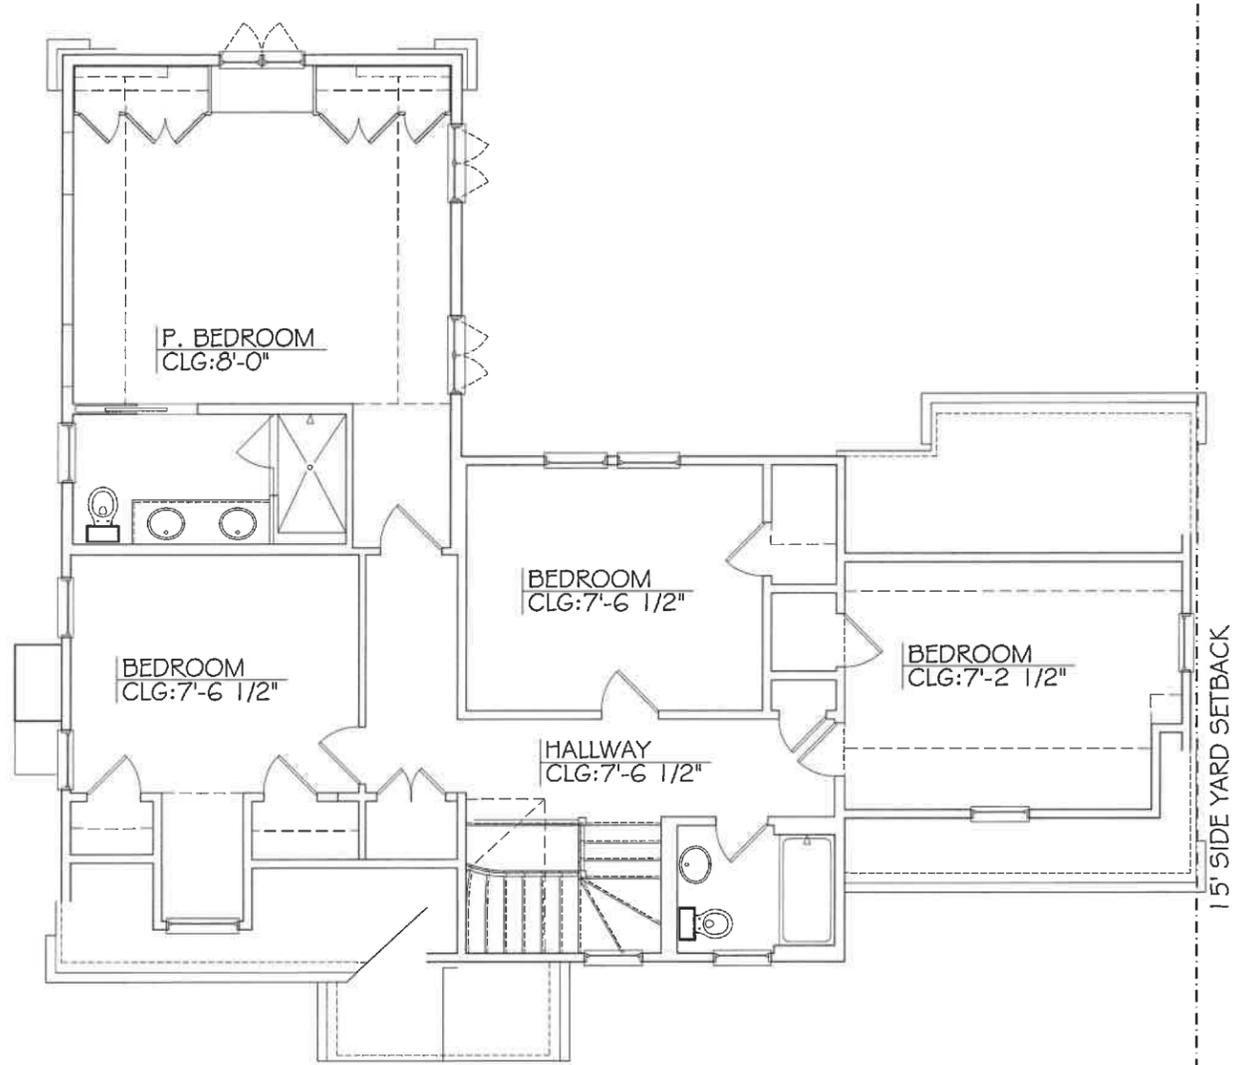

1 EXISTING SECOND FLOOR PLAN
SCALE: 1/8" = 1'-0"

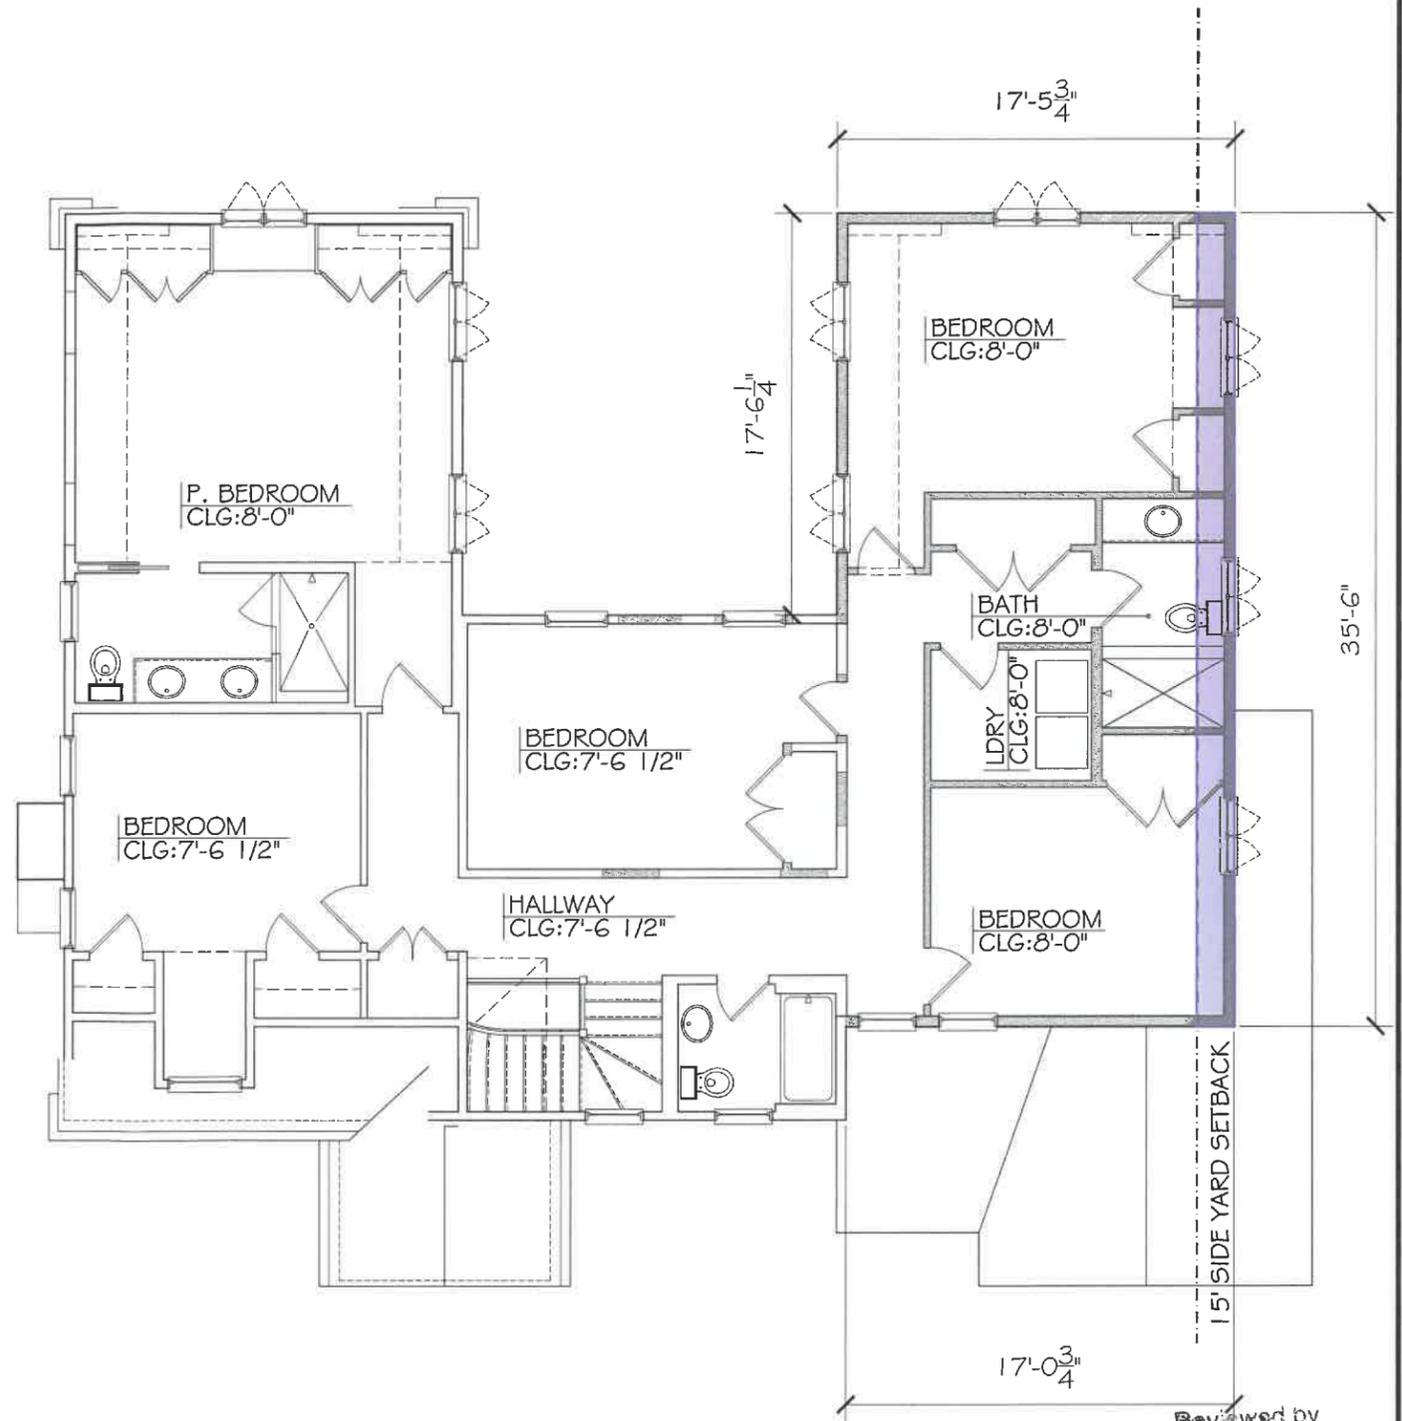

2 PROPOSED SECOND FLOOR PLAN
SCALE: 1/8" = 1'-0"

ADDITION OVER THE 15' SETBACK

1 2 3 4 8 16
SCALE IN FEET

Reviewed by
Building Department
For Zoning Board
Of Appeals



1 EXISTING FRONT ELEVATION (SOUTH)
SCALE: 1/8" = 1'-0"



2 PROPOSED FRONT ELEVATION (SOUTH)
SCALE: 1/8" = 1'-0"

1 2 3 4 8 16
SCALE IN FEET

Reviewed by
Building Department
For Zoning Board
Of Appeals

Existing and Proposed
Front Elevations

A2.1

REVISIONS	#	Description	Date	By


Rowe Residence
16 Rainbow Road, Marblehead, MA
SV DESIGN
126 Dodge Street, Beverly, Massachusetts 01915 www.svdesign.com t 978.527.3745
© SV Design, LLC



1 EXISTING REAR ELEVATION (NORTH)
SCALE: 1/8" = 1'-0"



2 PROPOSED REAR ELEVATION (NORTH)
SCALE: 1/8" = 1'-0"

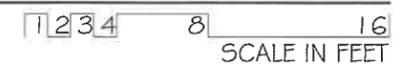

Reviewed by
Building Department
For Zoning Board
Of Appeals

REVISIONS	
#	Description
Date	By

Rowe Residence
16 Rainbow Road, Marblehead, MA

SV DESIGN
126 Dodge Street, Beverly, Massachusetts 01915 www.svdesign.com 1 978-927-3745
© SV Design, LLC.



A2.3