




**TUCKER
ARCHITECTURE**
ARCHITECTURE • LANDSCAPE • INTERIORS

56 Atlantic Avenue, Marblehead, MA
www.TuckerArch.com
(781) 631-3546

Tucker Architecture and Landscape LLC

DOCUMENT OWNERSHIP:
THIS DOCUMENT ALONG WITH THE DESIGN IDEAS AND ILLUSTRATIONS AND CALCULATIONS AS AN INSTRUMENT OF PROFESSIONAL SERVICE, IS THE PROPERTY OF TUCKER ARCHITECTURE AND LANDSCAPE, LLC AND PROTECTED BY COPYRIGHT LAWS. THE ILLUSTRATIONS HEREIN ARE NOT TO BE USED IN WHOLE OR IN PART FOR ANY OTHER PROJECT, OWNER, DESIGNER, OR PURPOSE WITHOUT THE EXPRESS WRITTEN AUTHORIZATION FROM JEFF TUCKER.



Drawing Index:

CVR	Cover
0.1	Aerial Site Photos
0.2	Site Plan Diagram
x1	Existing Basement Floor Plan
1	Proposed Basement Plan
x2	Existing First Floor Plan
2	Proposed First Floor Plan
x3	Existing Second Floor Plan
3	Proposed Second Floor Plan
x4	Existing Roof Plan
4	Proposed Roof Plan
5	Ex/Prop Front Elevations
6	Ex/Prop Side Elevations
7	Ex/Prop Rear Elevations
8	Ex/Prop Side Elevations

REVISION DATE:
2025 05 30 FOR APPROVALS

NOTE: Not for Construction unless otherwise stamped by Architect

Bull Residence
9-11 Gingerbread Hill
Marblehead, MA

Cover

NOTE: ORIGINAL DRAWING SET TO 24X36 FULL SCALE



PAGE NO.
CVR-r

DO NOT SCALE - GC TO VERIFY ALL DIMENSIONS. NOTIFY ARCHITECT OF ANY DISCREPANCY



TUCKER ARCHITECTURE

ARCHITECTURE • LANDSCAPE • INTERIORS

56 Atlantic Avenue, Marblehead, MA
www.TuckerArch.com
(781) 631-3546

Tucker Architecture and Landscape LLC

DOCUMENT OWNERSHIP:
THIS DOCUMENT ALONG WITH THE DESIGN IDEAS AND ILLUSTRATIONS AND CALCULATIONS AS AN INSTRUMENT OF PROFESSIONAL SERVICE, IS THE PROPERTY OF TUCKER ARCHITECTURE AND LANDSCAPE, LLC AND PROTECTED BY COPYRIGHT LAWS. THE ILLUSTRATIONS HEREIN ARE NOT TO BE USED IN WHOLE OR IN PART FOR ANY OTHER PROJECT, OWNER, DESIGNER, OR PURPOSE WITHOUT THE EXPRESS WRITTEN AUTHORIZATION FROM JEFF TUCKER.




REVISION DATE:
2025 05 30 FOR APPROVALS

NOTE: Not for Construction unless
otherwise stamped by Architect

Bull Residence
9-11 Gingerbread Hill
Marblehead, MA

Aerial Site Photos

NOTE: ORIGINAL DRAWING SET TO 24X36 FULL SCALE PAGE NO.

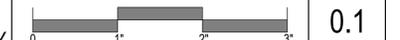

0.1

DO NOT SCALE - GC TO VERIFY ALL DIMENSIONS. NOTIFY ARCHITECT OF ANY DISCREPANCY



TUCKER ARCHITECTURE

ARCHITECTURE • LANDSCAPE • INTERIORS

56 Atlantic Avenue, Marblehead, MA

www.TuckerArch.com

(781) 631-3546

Tucker Architecture and Landscape LLC

DOCUMENT OWNERSHIP:
THIS DOCUMENT ALONG WITH THE DESIGN IDEAS AND ILLUSTRATIONS AND CALCULATIONS AS AN INSTRUMENT OF PROFESSIONAL SERVICE, IS THE PROPERTY OF TUCKER ARCHITECTURE AND LANDSCAPE, LLC AND PROTECTED BY COPYRIGHT LAWS. THE ILLUSTRATIONS HEREIN ARE NOT TO BE USED IN WHOLE OR IN PART FOR ANY OTHER PROJECT, OWNER, DESIGNER, OR PURPOSE WITHOUT THE EXPRESS WRITTEN AUTHORIZATION FROM JEFF TUCKER.


REVISION DATE:
2025 05 30 FOR APPROVALS

NOTE: Not for Construction unless
otherwise stamped by Architect

Bull Residence
9-11 Gingerbread Hill
Marblehead, MA

Aerial Site Photos

NOTE: ORIGINAL DRAWING SET TO 24X36 FULL SCALE

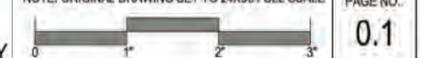

DO NOT SCALE - GC TO VERIFY ALL DIMENSIONS. NOTIFY ARCHITECT OF ANY DISCREPANCY



TUCKER ARCHITECTURE

ARCHITECTURE • LANDSCAPE • INTERIORS

56 Atlantic Avenue, Marblehead, MA
www.TuckerArch.com
(781) 631-3546

Tucker Architecture and Landscape LLC

DOCUMENT OWNERSHIP:
THIS DOCUMENT ALONG WITH THE DESIGN IDEAS AND ILLUSTRATIONS AND
CALCULATIONS AS AN INSTRUMENT OF PROFESSIONAL SERVICE, IS THE
PROPERTY OF TUCKER ARCHITECTURE AND LANDSCAPE, LLC AND PROTECTED
BY COPYRIGHT LAWS. THE ILLUSTRATIONS HEREIN ARE NOT TO BE USED IN
WHOLE OR IN PART FOR ANY OTHER PROJECT, OWNER, DESIGNER, OR PURPOSE
WITHOUT THE EXPRESS WRITTEN AUTHORIZATION FROM JEFF TUCKER.



REVISION DATE:
2025 05 30 FOR APPROVALS

NOTE: Not for Construction unless
otherwise stamped by Architect

Bull Residence
9-11 Gingerbread Hill
Marblehead, MA

Aerial Site Photos

NOTE: ORIGINAL DRAWING SET TO 24X36 FULL SCALE PAGE NO.

0 1' 2' 3' 0.1

DO NOT SCALE - GC TO VERIFY ALL DIMENSIONS. NOTIFY ARCHITECT OF ANY DISCREPANCY



TUCKER ARCHITECTURE

ARCHITECTURE • LANDSCAPE • INTERIORS

56 Atlantic Avenue, Marblehead, MA

www.TuckerArch.com

(781) 631-3546

Tucker Architecture and Landscape LLC

DOCUMENT OWNERSHIP:
THIS DOCUMENT ALONG WITH THE DESIGN IDEAS AND ILLUSTRATIONS AND CALCULATIONS AS AN INSTRUMENT OF PROFESSIONAL SERVICE, IS THE PROPERTY OF TUCKER ARCHITECTURE AND LANDSCAPE, LLC AND PROTECTED BY COPYRIGHT LAWS. THE ILLUSTRATIONS HEREIN ARE NOT TO BE USED IN WHOLE OR IN PART FOR ANY OTHER PROJECT, OWNER, DESIGNER, OR PURPOSE WITHOUT THE EXPRESS WRITTEN AUTHORIZATION FROM JEFF TUCKER.

REVISION DATE:
2025 05 30 FOR APPROVALS

NOTE: Not for Construction unless
otherwise stamped by Architect

Bull Residence
9-11 Gingerbread Hill
Marblehead, MA

Aerial Site Photos

NOTE: ORIGINAL DRAWING SET TO 24X36 FULL SCALE



PAGE NO.

0.1

DO NOT SCALE - GC TO VERIFY ALL DIMENSIONS. NOTIFY ARCHITECT OF ANY DISCREPANCY



CANDIDATE PLANTING SPECIES:
 The site will be planted with a mix of evergreen and deciduous species. These may include (but not be limited to) the following candidate species:

- SHRUBS:**
- Privet Hedging
 - Inkberry
 - False Cypress
 - Mugo Pine
 - Holly
 - Knockout Rose
 - Spirea
 - Limelight Hydrangea
 - Endless Summer Hydrangea
 - Montauk Daisy

- PERENNIALS:**
- Catmint
 - Morning Light Maidenhair Grass
 - Pachysandra
 - Vinca minor

Note: Sizing, quantities and specific cultivars not indicated, as the final plant list will be based in part on plant availability, pricing and installation timing.

TUCKER ARCHITECTURE
 ARCHITECTURE • LANDSCAPE • INTERIORS
 56 Atlantic Avenue, Marblehead, MA
 www.TuckerArch.com
 (781) 631-3546
 Tucker Architecture and Landscape LLC

DOCUMENT OWNERSHIP:
 THIS DOCUMENT ALONG WITH THE DESIGN IDEAS AND ILLUSTRATIONS AND CALCULATIONS AS AN INSTRUMENT OF PROFESSIONAL SERVICE, IS THE PROPERTY OF TUCKER ARCHITECTURE AND LANDSCAPE, LLC AND PROTECTED BY COPYRIGHT LAWS. THE ILLUSTRATIONS HEREIN ARE NOT TO BE USED IN WHOLE OR IN PART FOR ANY OTHER PROJECT, OWNER, DESIGNER, OR PURPOSE WITHOUT THE EXPRESS WRITTEN AUTHORIZATION FROM JEFF TUCKER.



REVISION DATE:
 2025 07 08 For Review

NOTE: Not for Construction unless otherwise stamped by Architect

Bull Residence
 9-11 Gingerbread Hill
 Marblehead, MA
 Site Plan


NOTE: ORIGINAL DRAWING SET TO 24X36 FULL SCALE

PAGE NO. **0.2**

1 Site Plan Diagram
 Scale: 1/8"=1'-0"

DO NOT SCALE - GC TO VERIFY ALL DIMENSIONS. NOTIFY ARCHITECT OF ANY DISCREPANCY

DOCUMENT OWNERSHIP:
THIS DOCUMENT ALONG WITH THE DESIGN IDEAS AND ILLUSTRATIONS AND CALCULATIONS AS AN INSTRUMENT OF PROFESSIONAL SERVICE, IS THE PROPERTY OF TUCKER ARCHITECTURE AND LANDSCAPE, LLC AND PROTECTED BY COPYRIGHT LAWS. THE ILLUSTRATIONS HEREIN ARE NOT TO BE USED IN WHOLE OR IN PART FOR ANY OTHER PROJECT, OWNER, DESIGNER, OR PURPOSE WITHOUT THE EXPRESS WRITTEN AUTHORIZATION FROM JEFF TUCKER.

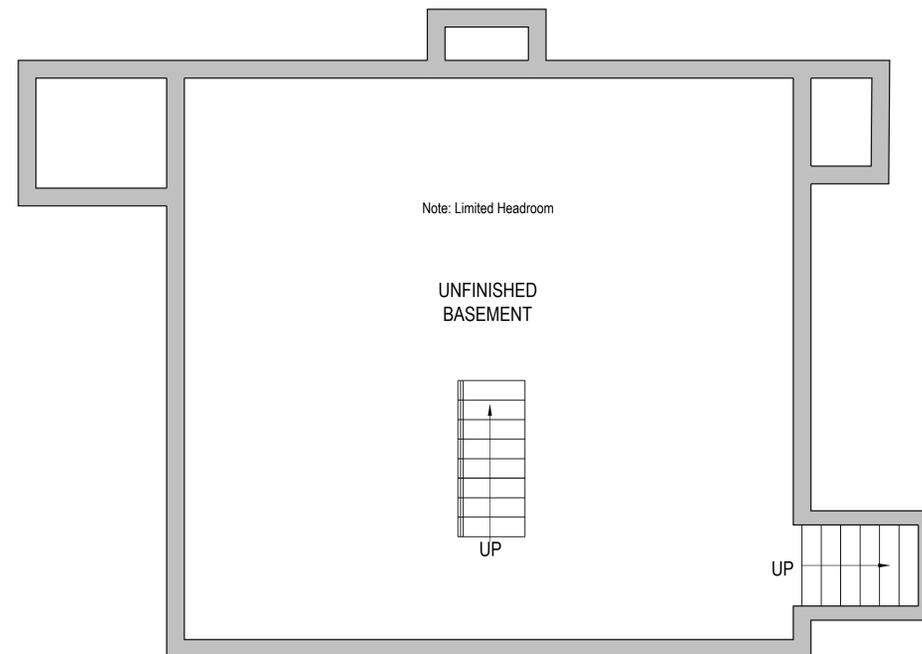

- PLAN WALL LEGEND
-  Proposed Stud Walls
 -  Existing Walls to Remain
 -  Existing Walls to be Removed
 -  Proposed Concrete Walls
 -  Points of Egress to Exterior

REVISION DATE:
2025 05 30 FOR APPROVALS

NOTE: Not for Construction unless otherwise stamped by Architect

Bull Residence
9-11 Gingerbread Hill
Marblehead, MA



Existing Basement Floor Plan

NOTE: ORIGINAL DRAWING SET TO 24X36 FULL SCALE

0 1' 2' 3'

PAGE NO. **x1**

DOCUMENT OWNERSHIP:
 THIS DOCUMENT ALONG WITH THE DESIGN IDEAS AND ILLUSTRATIONS AND CALCULATIONS AS AN INSTRUMENT OF PROFESSIONAL SERVICE, IS THE PROPERTY OF TUCKER ARCHITECTURE AND LANDSCAPE, LLC AND PROTECTED BY COPYRIGHT LAWS. THE ILLUSTRATIONS HEREIN ARE NOT TO BE USED IN WHOLE OR IN PART FOR ANY OTHER PROJECT, OWNER, DESIGNER, OR PURPOSE WITHOUT THE EXPRESS WRITTEN AUTHORIZATION FROM JEFF TUCKER.

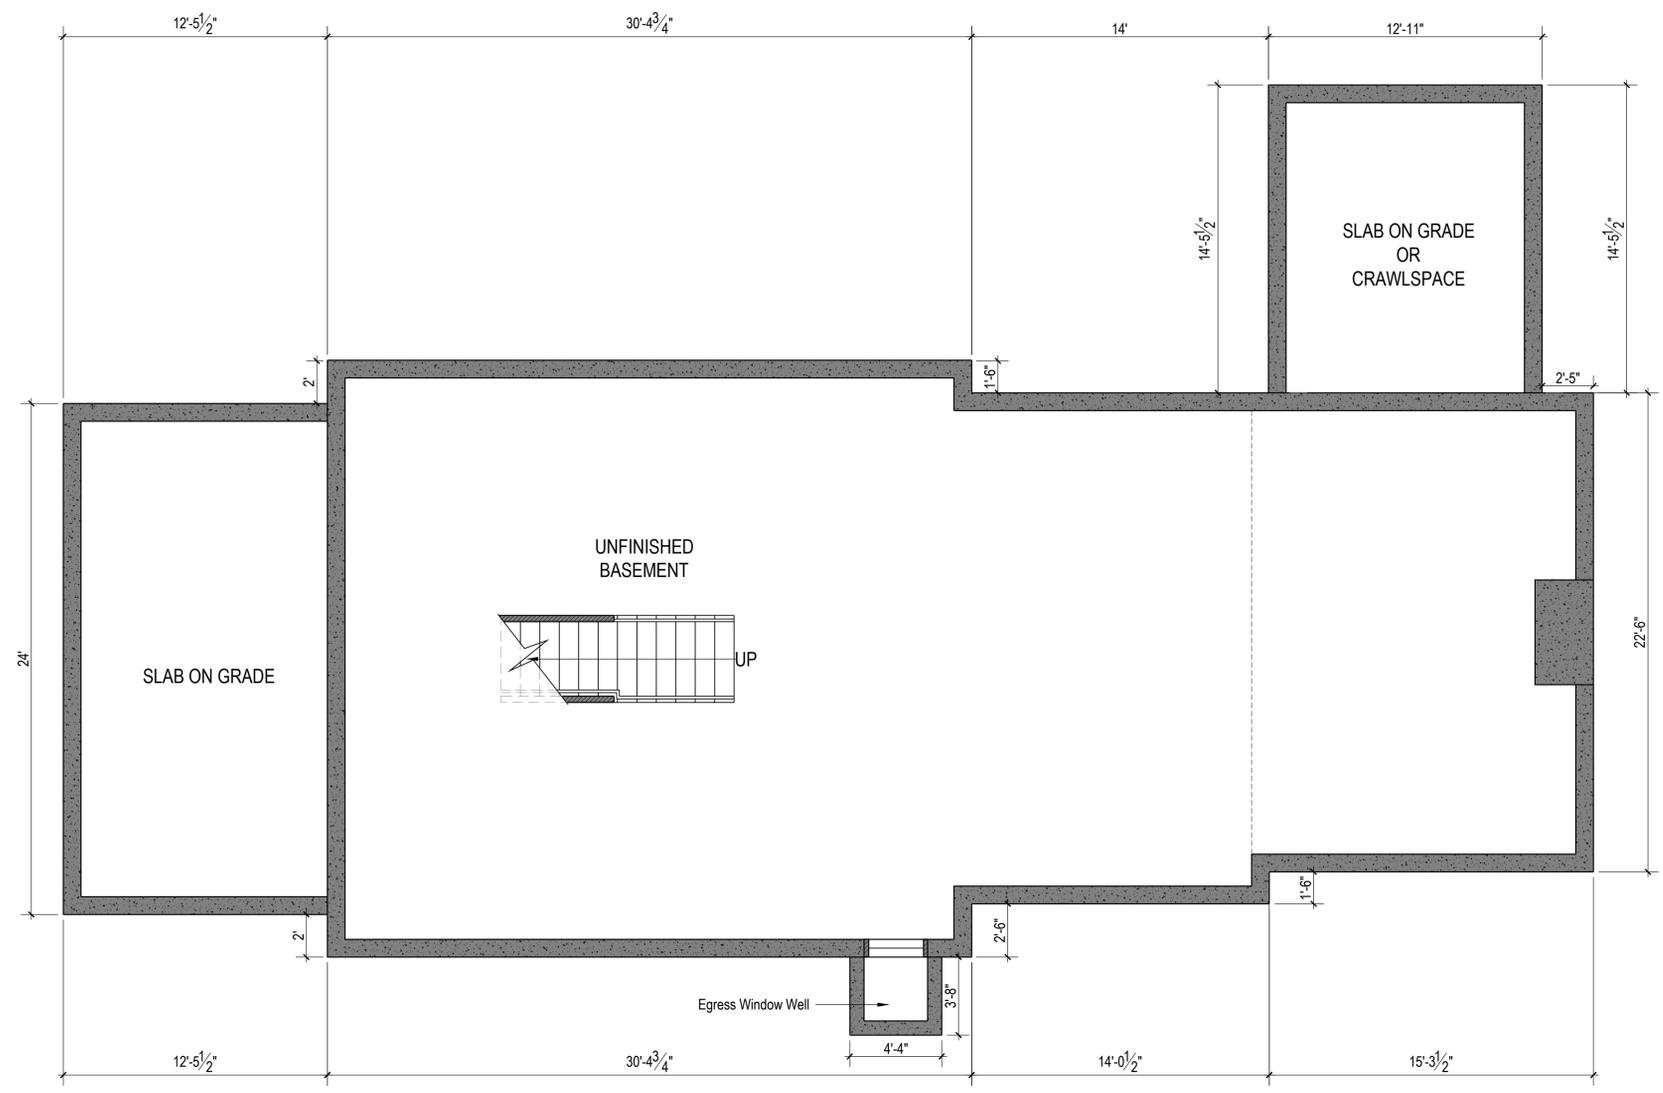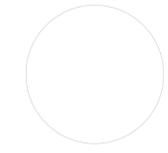

NOTE: NEW FOUNDATION FOR RELOCATED EXISTING HOME STRUCTURE.

- PLAN WALL LEGEND**
-  Proposed Stud Walls
 -  Existing Walls to Remain
 -  Existing Walls to be Removed
 -  Proposed Concrete Walls
 -  Points of Egress to Exterior

REVISION DATE:
 2025 05 03 FOR APPROVALS


NOTE: Not for Construction unless otherwise stamped by Architect

Bull Residence
 9-11 Gingerbread Hill
 Marblehead, MA
**Proposed Basement
 Floor Plan**

NOTE: ORIGINAL DRAWING SET TO 24X36 FULL SCALE PAGE NO.



DOCUMENT OWNERSHIP:
 THIS DOCUMENT ALONG WITH THE DESIGN IDEAS AND ILLUSTRATIONS AND CALCULATIONS AS AN INSTRUMENT OF PROFESSIONAL SERVICE, IS THE PROPERTY OF TUCKER ARCHITECTURE AND LANDSCAPE, LLC AND PROTECTED BY COPYRIGHT LAWS. THE ILLUSTRATIONS HEREIN ARE NOT TO BE USED IN WHOLE OR IN PART FOR ANY OTHER PROJECT, OWNER, DESIGNER, OR PURPOSE WITHOUT THE EXPRESS WRITTEN AUTHORIZATION FROM JEFF TUCKER.

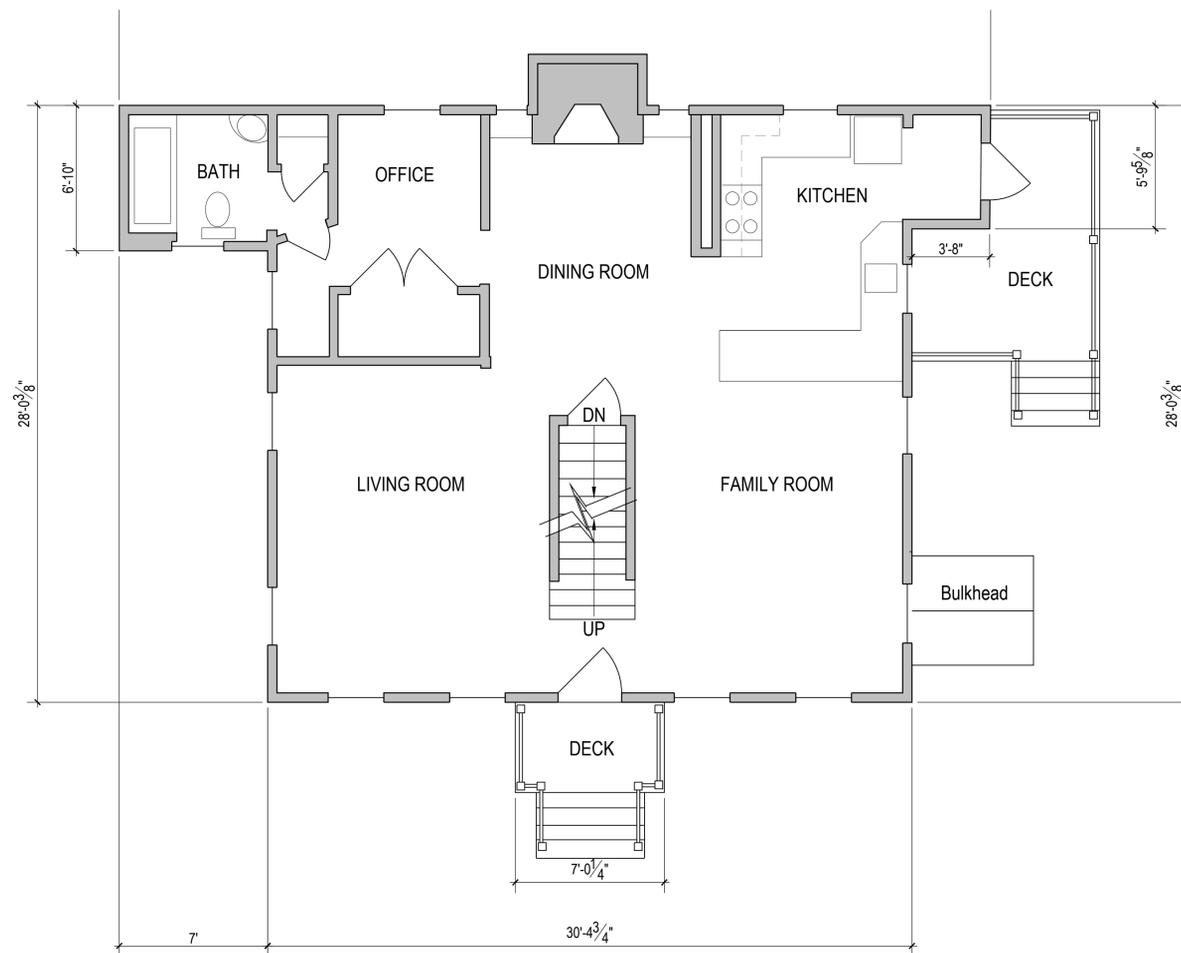

- PLAN WALL LEGEND**
- Proposed Stud Walls
 - Existing Walls to Remain
 - Existing Walls to be Removed
 - Proposed Concrete Walls
 - Points of Egress to Exterior

REVISION DATE:
 2025 05 30 FOR APPROVALS



NOTE: Not for Construction unless
 otherwise stamped by Architect

Bull Residence
9-11 Gingerbread Hill
Marblehead, MA
Existing
First Floor Plan

NOTE: ORIGINAL DRAWING SET TO 24X36 FULL SCALE PAGE NO. **x2**



DOCUMENT OWNERSHIP:
 THIS DOCUMENT ALONG WITH THE DESIGN IDEAS AND ILLUSTRATIONS AND CALCULATIONS AS AN INSTRUMENT OF PROFESSIONAL SERVICE, IS THE PROPERTY OF TUCKER ARCHITECTURE AND LANDSCAPE, LLC AND PROTECTED BY COPYRIGHT LAWS. THE ILLUSTRATIONS HEREIN ARE NOT TO BE USED IN WHOLE OR IN PART FOR ANY OTHER PROJECT, OWNER, DESIGNER, OR PURPOSE WITHOUT THE EXPRESS WRITTEN AUTHORIZATION FROM JEFF TUCKER.

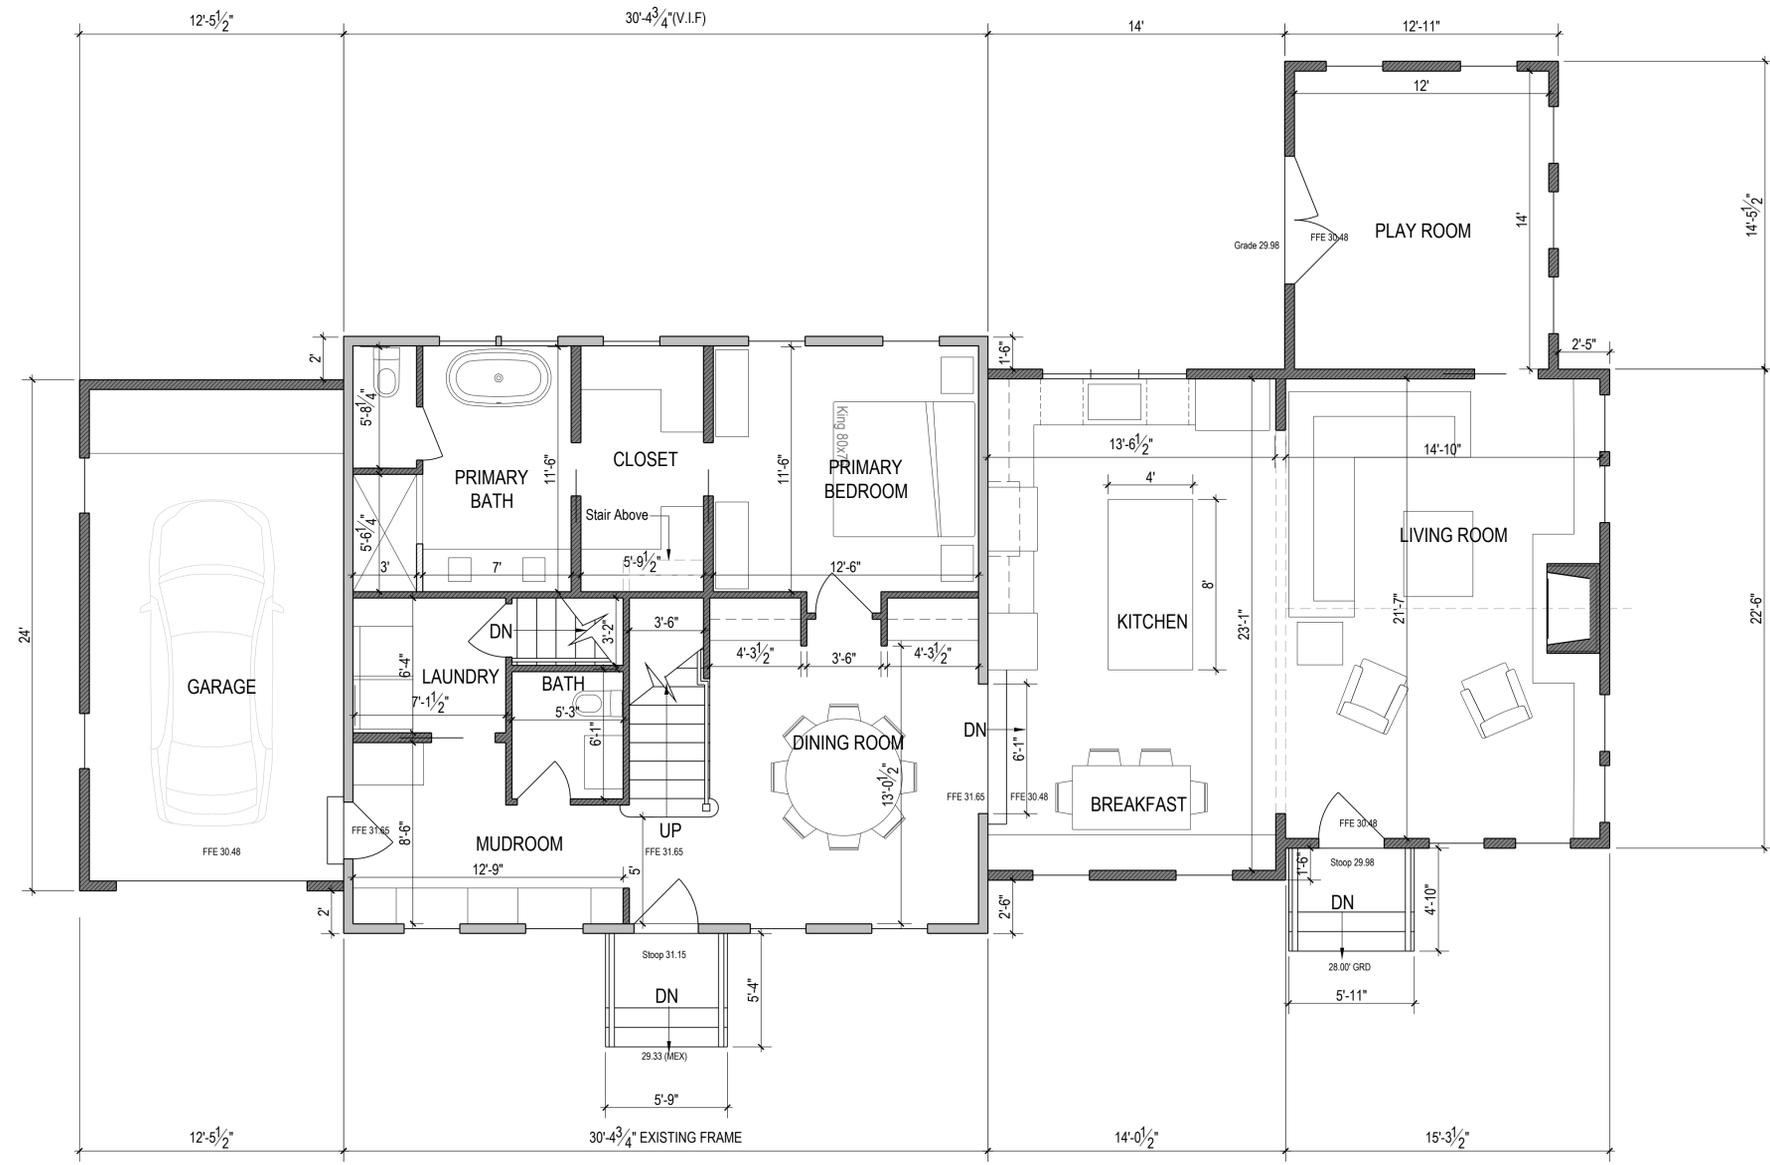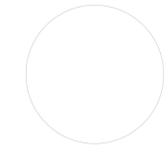



- PLAN WALL LEGEND**
-  Proposed Stud Walls
 -  Existing Walls to Remain
 -  Existing Walls to be Removed
 -  Proposed Concrete Walls
 -  Points of Egress to Exterior

REVISION DATE:
 2025 05 30 FOR APPROVALS

NOTE: Not for Construction unless
 otherwise stamped by Architect

Bull Residence
 9-11 Gingerbread Hill
 Marblehead, MA
Proposed First Floor Plan

DOCUMENT OWNERSHIP:
THIS DOCUMENT ALONG WITH THE DESIGN IDEAS AND ILLUSTRATIONS AND CALCULATIONS AS AN INSTRUMENT OF PROFESSIONAL SERVICE, IS THE PROPERTY OF TUCKER ARCHITECTURE AND LANDSCAPE, LLC AND PROTECTED BY COPYRIGHT LAWS. THE ILLUSTRATIONS HEREIN ARE NOT TO BE USED IN WHOLE OR IN PART FOR ANY OTHER PROJECT, OWNER, DESIGNER, OR PURPOSE WITHOUT THE EXPRESS WRITTEN AUTHORIZATION FROM JEFF TUCKER.

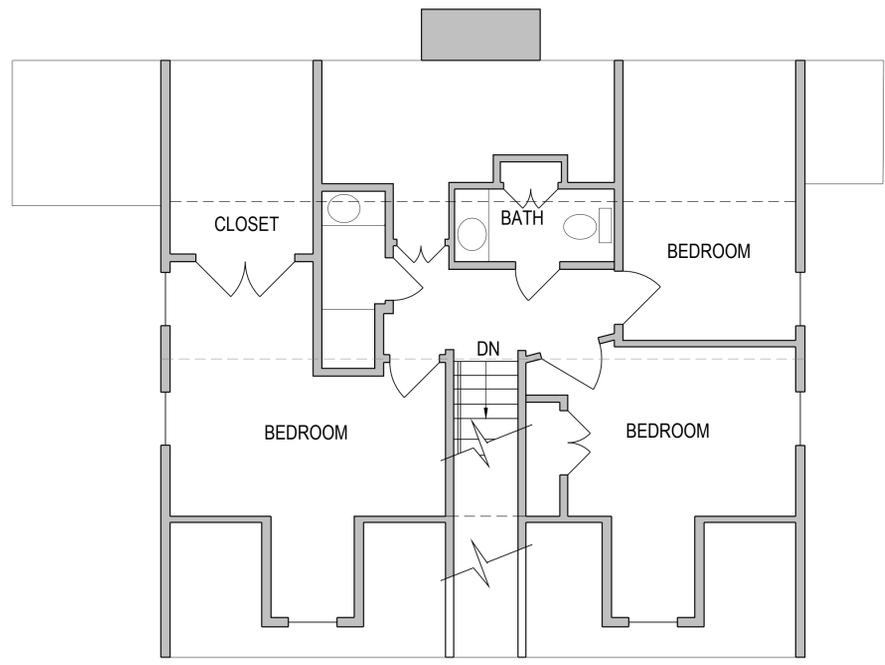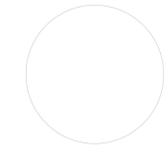

PLAN WALL LEGEND
 Proposed Stud Walls
 Existing Walls to Remain
 Existing Walls to be Removed
 Proposed Concrete Walls
 Points of Egress to Exterior

REVISION DATE:
2025 05 30 FOR APPROVALS



NOTE: Not for Construction unless otherwise stamped by Architect

Bull Residence
9-11 Gingerbread Hill
Marblehead, MA
Existing Second Floor Plan

NOTE: ORIGINAL DRAWING SET TO 24X36 FULL SCALE | PAGE NO. **x3**



DOCUMENT OWNERSHIP:
 THIS DOCUMENT ALONG WITH THE DESIGN IDEAS AND ILLUSTRATIONS AND CALCULATIONS AS AN INSTRUMENT OF PROFESSIONAL SERVICE, IS THE PROPERTY OF TUCKER ARCHITECTURE AND LANDSCAPE, LLC AND PROTECTED BY COPYRIGHT LAWS. THE ILLUSTRATIONS HEREIN ARE NOT TO BE USED IN WHOLE OR IN PART FOR ANY OTHER PROJECT, OWNER, DESIGNER, OR PURPOSE WITHOUT THE EXPRESS WRITTEN AUTHORIZATION FROM JEFF TUCKER.

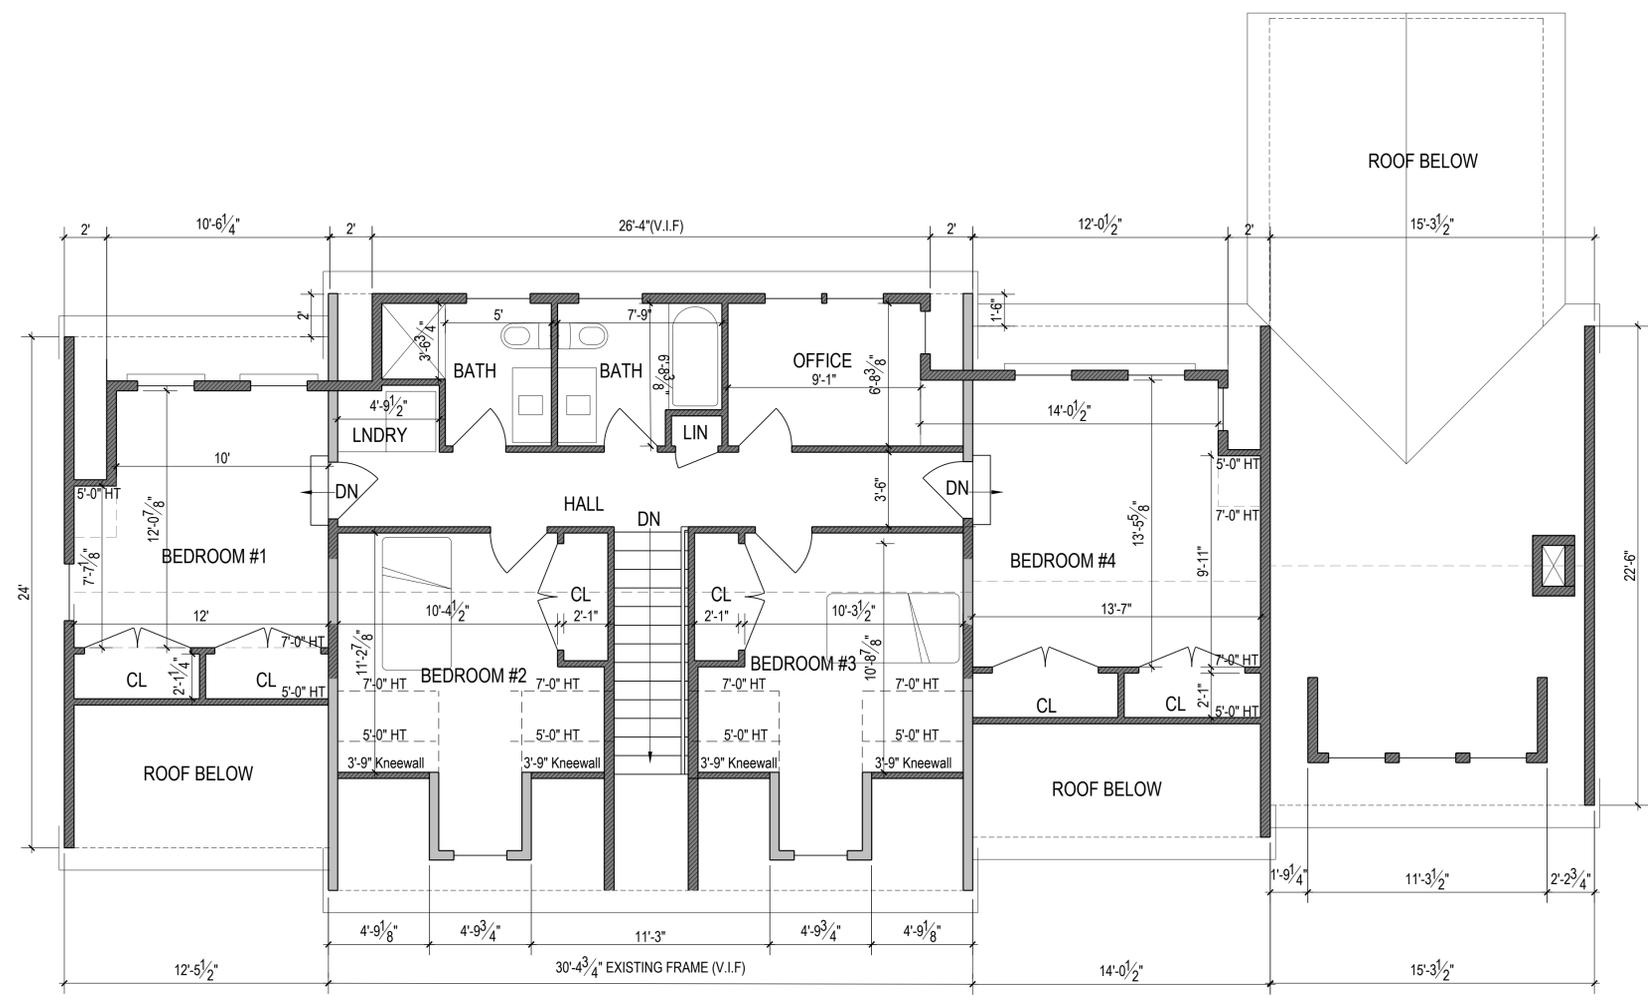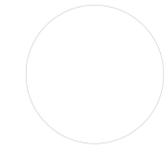

- PLAN WALL LEGEND**
- Proposed Stud Walls
 - Existing Walls to Remain
 - Existing Walls to be Removed
 - Proposed Concrete Walls
 - Points of Egress to Exterior

REVISION DATE:
 2025 05 30 FOR APPROVALS

NOTE: Not for Construction unless
 otherwise stamped by Architect



Bull Residence
 9-11 Gingerbread Hill
 Marblehead, MA

Proposed Second Floor Plan

NOTE: ORIGINAL DRAWING SET TO 24X36 FULL SCALE PAGE NO. **3**



DOCUMENT OWNERSHIP:
THIS DOCUMENT ALONG WITH THE DESIGN IDEAS AND ILLUSTRATIONS AND CALCULATIONS AS AN INSTRUMENT OF PROFESSIONAL SERVICE, IS THE PROPERTY OF TUCKER ARCHITECTURE AND LANDSCAPE, LLC AND PROTECTED BY COPYRIGHT LAWS. THE ILLUSTRATIONS HEREIN ARE NOT TO BE USED IN WHOLE OR IN PART FOR ANY OTHER PROJECT, OWNER, DESIGNER, OR PURPOSE WITHOUT THE EXPRESS WRITTEN AUTHORIZATION FROM JEFF TUCKER.

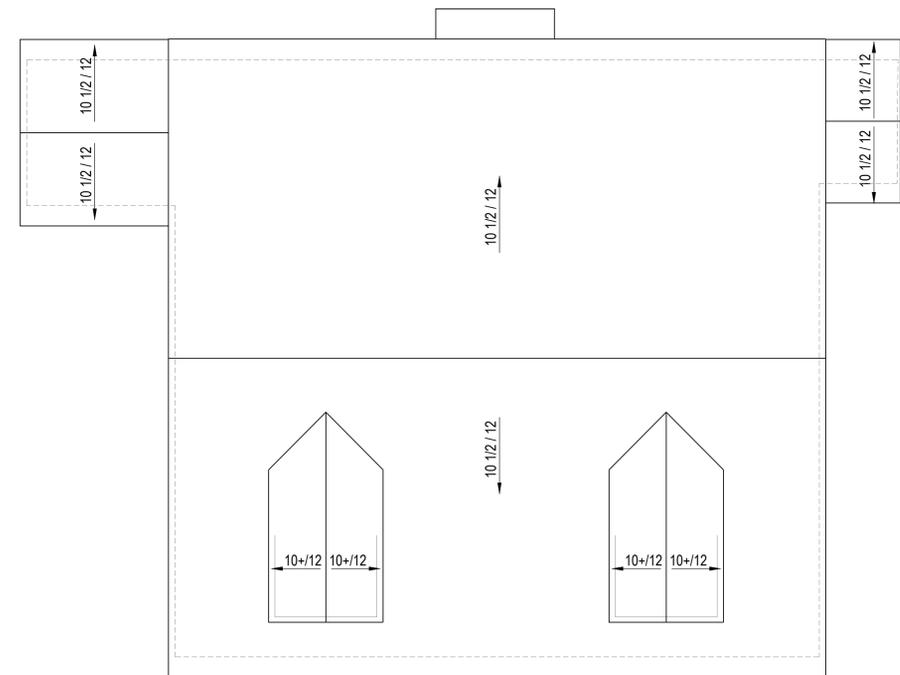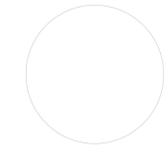

REVISION DATE:
2025 05 30 FOR APPROVALS

NOTE: Not for Construction unless otherwise stamped by Architect

Bull Residence
9-11 Gingerbread Hill
Marblehead, MA



Existing Roof Plan

NOTE: ORIGINAL DRAWING SET TO 24X36 FULL SCALE PAGE NO.



x4

DOCUMENT OWNERSHIP:
 THIS DOCUMENT ALONG WITH THE DESIGN IDEAS AND ILLUSTRATIONS AND CALCULATIONS AS AN INSTRUMENT OF PROFESSIONAL SERVICE, IS THE PROPERTY OF TUCKER ARCHITECTURE AND LANDSCAPE, LLC AND PROTECTED BY COPYRIGHT LAWS. THE ILLUSTRATIONS HEREIN ARE NOT TO BE USED IN WHOLE OR IN PART FOR ANY OTHER PROJECT, OWNER, DESIGNER, OR PURPOSE WITHOUT THE EXPRESS WRITTEN AUTHORIZATION FROM JEFF TUCKER.

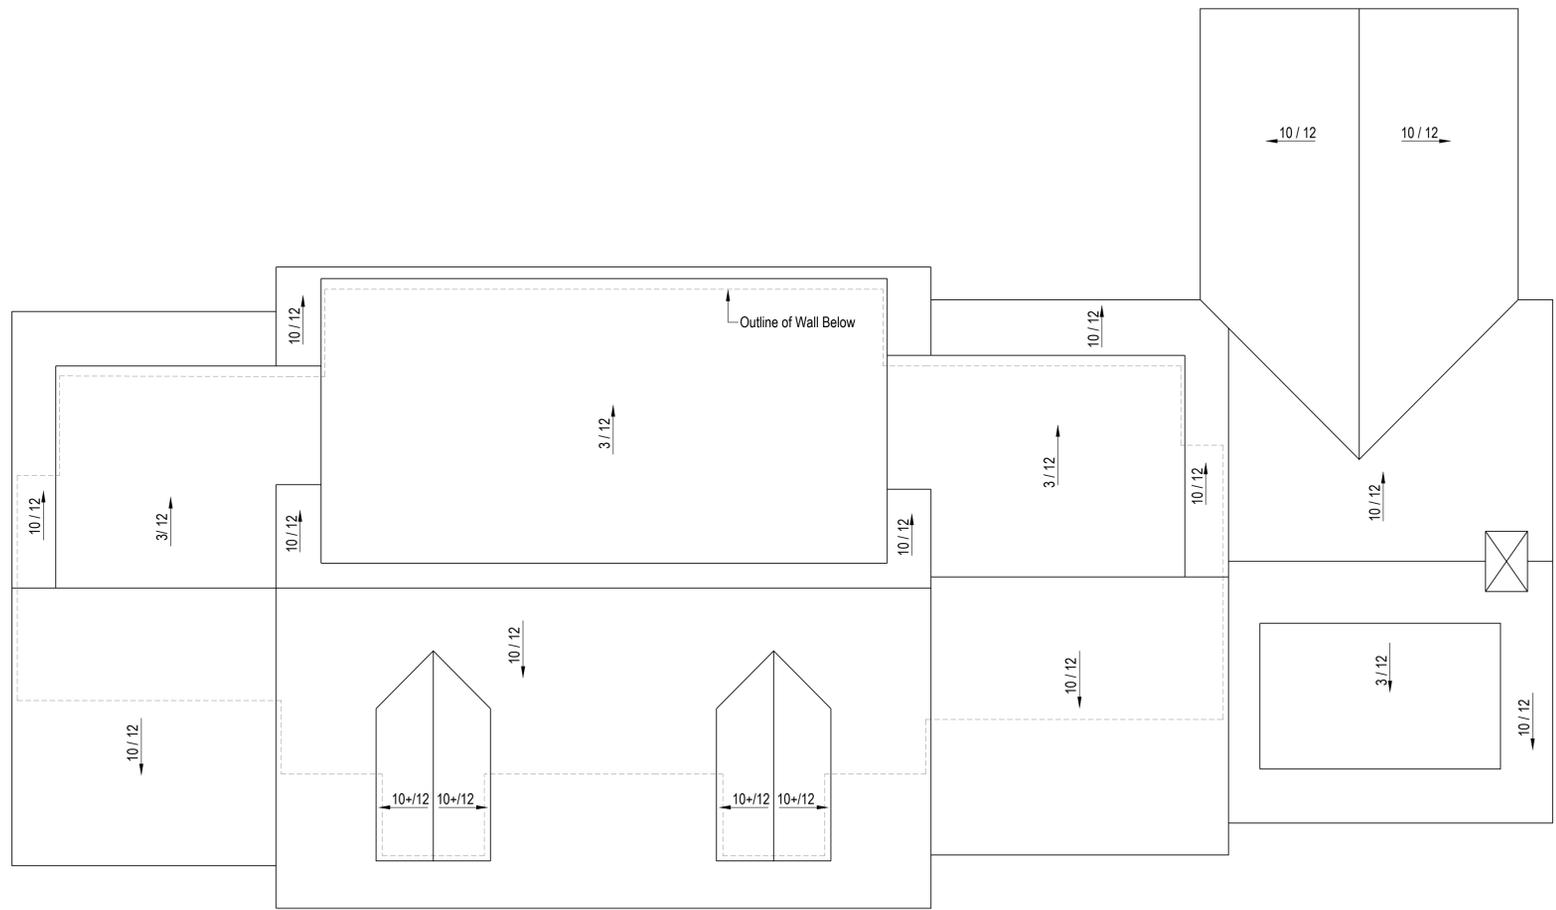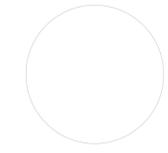

REVISION DATE:
 2025 05 30 FOR APPROVALS

NOTE: Not for Construction unless
 otherwise stamped by Architect

Bull Residence
 9-11 Gingerbread Hill
 Marblehead, MA

Roof Plan

NOTE: ORIGINAL DRAWING SET TO 24X36 FULL SCALE PAGE NO.



4



TUCKER ARCHITECTURE

ARCHITECTURE • LANDSCAPE • INTERIORS

56 Atlantic Avenue, Marblehead, MA
www.TuckerArch.com
(781) 631-3546


Tucker Architecture and Landscape LLC

DOCUMENT OWNERSHIP:
THIS DOCUMENT ALONG WITH THE DESIGN IDEAS AND ILLUSTRATIONS AND CALCULATIONS AS AN INSTRUMENT OF PROFESSIONAL SERVICE, IS THE PROPERTY OF TUCKER ARCHITECTURE AND LANDSCAPE, LLC AND PROTECTED BY COPYRIGHT LAWS. THE ILLUSTRATIONS HEREIN ARE NOT TO BE USED IN WHOLE OR IN PART FOR ANY OTHER PROJECT, OWNER, DESIGNER, OR PURPOSE WITHOUT THE EXPRESS WRITTEN AUTHORIZATION FROM JEFF TUCKER.



1 Existing Front Elevation

Scale: 1/4"=1'-0"

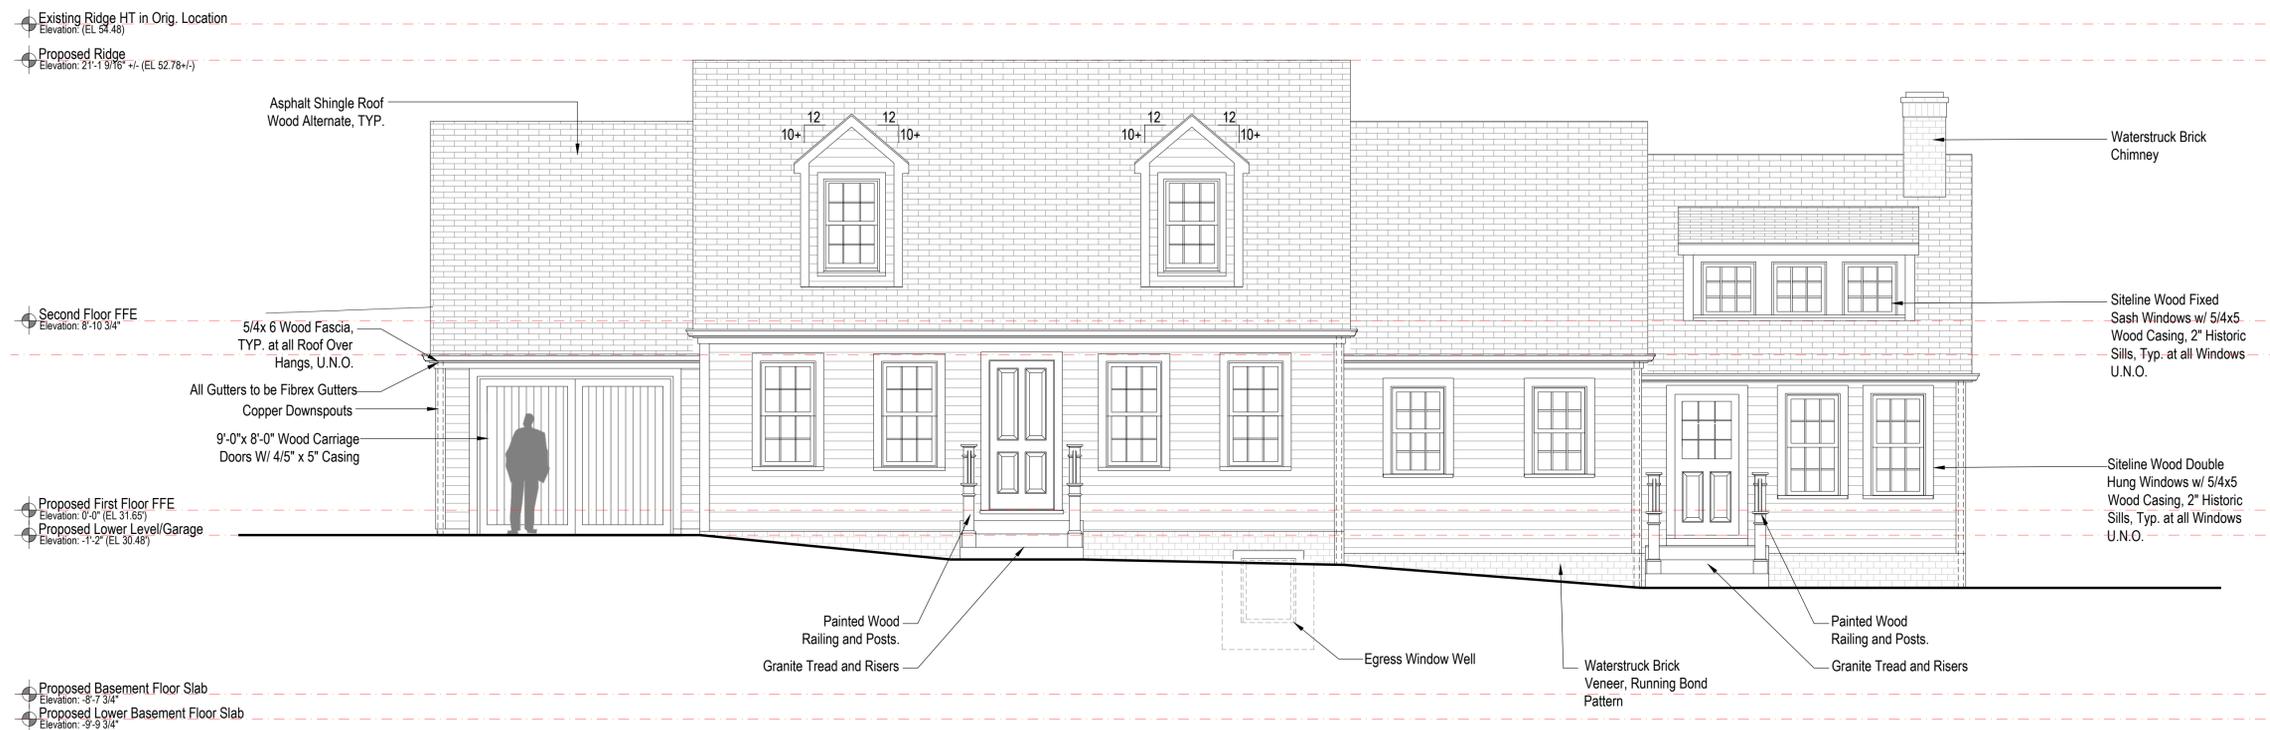

2 Proposed Front Elevation

Scale: 1/4"=1'-0"

DO NOT SCALE - GC TO VERIFY ALL DIMENSIONS. NOTIFY ARCHITECT OF ANY DISCREPANCY


REVISION DATE:
2025 05 30 FOR APPROVALS

NOTE: Not for Construction unless otherwise stamped by Architect

Bull Residence
9-11 Gingerbread Hill
Marblehead, MA

Building Elevations



NOTE: ORIGINAL DRAWING SET TO 24X36 FULL SCALE

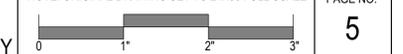


PAGE NO.

5

DOCUMENT OWNERSHIP:
 THIS DOCUMENT ALONG WITH THE DESIGN IDEAS AND ILLUSTRATIONS AND CALCULATIONS AS AN INSTRUMENT OF PROFESSIONAL SERVICE, IS THE PROPERTY OF TUCKER ARCHITECTURE AND LANDSCAPE, LLC AND PROTECTED BY COPYRIGHT LAWS. THE ILLUSTRATIONS HEREIN ARE NOT TO BE USED IN WHOLE OR IN PART FOR ANY OTHER PROJECT, OWNER, DESIGNER, OR PURPOSE WITHOUT THE EXPRESS WRITTEN AUTHORIZATION FROM JEFF TUCKER.

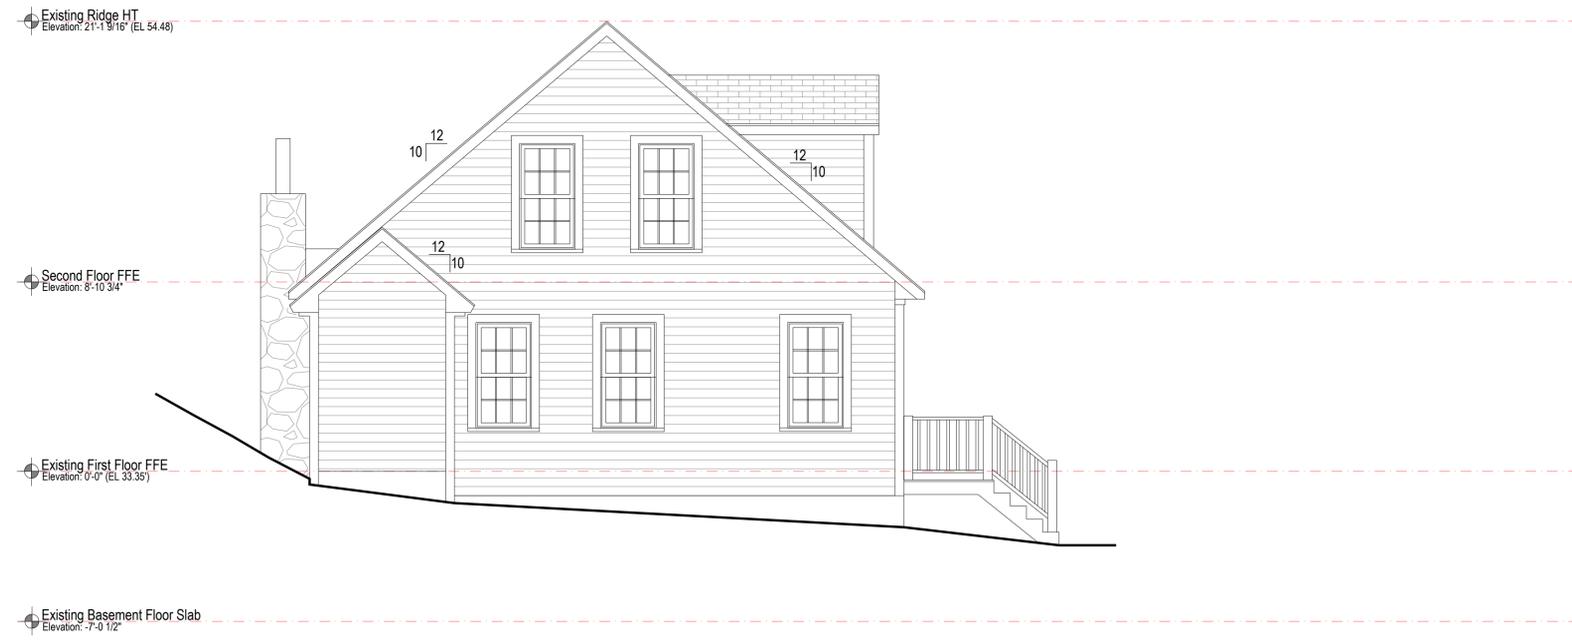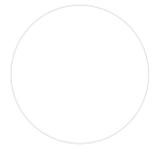

1 Existing Left Side Elevation
 Scale: 1/4"=1'-0"

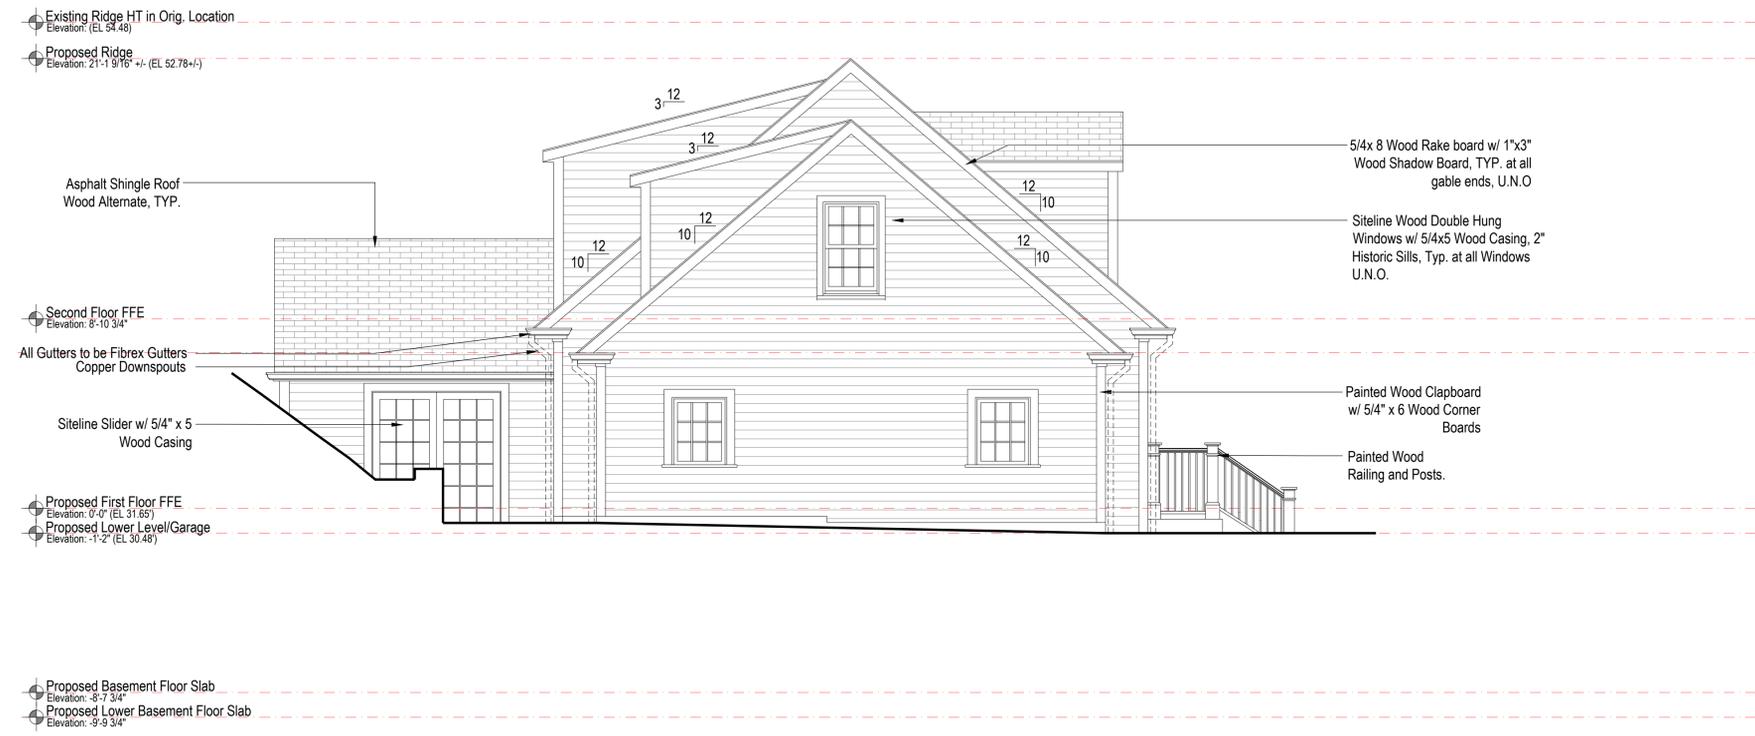

2 Proposed Left Side Elevation
 Scale: 1/4"=1'-0"


REVISION DATE:
 2025 05 30 FOR APPROVALS

NOTE: Not for Construction unless otherwise stamped by Architect

Bull Residence
 9-11 Gingerbread Hill
 Marblehead, MA
Building Elevations

DO NOT SCALE - GC TO VERIFY ALL DIMENSIONS. NOTIFY ARCHITECT OF ANY DISCREPANCY

DOCUMENT OWNERSHIP:
 THIS DOCUMENT ALONG WITH THE DESIGN IDEAS AND ILLUSTRATIONS AND CALCULATIONS AS AN INSTRUMENT OF PROFESSIONAL SERVICE, IS THE PROPERTY OF TUCKER ARCHITECTURE AND LANDSCAPE, LLC AND PROTECTED BY COPYRIGHT LAWS. THE ILLUSTRATIONS HEREIN ARE NOT TO BE USED IN WHOLE OR IN PART FOR ANY OTHER PROJECT, OWNER, DESIGNER, OR PURPOSE WITHOUT THE EXPRESS WRITTEN AUTHORIZATION FROM JEFF TUCKER.

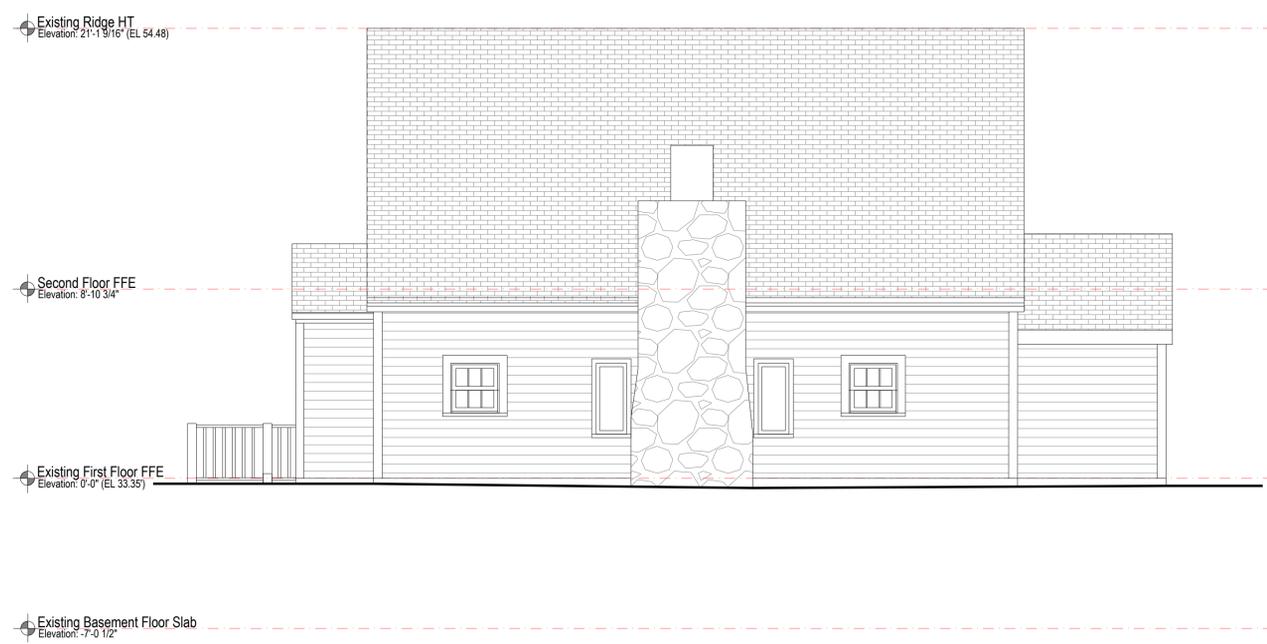

1 Existing Rear Elevation
 Scale: 1/4"=1'-0"



2 Proposed Rear Elevation
 Scale: 1/4"=1'-0"

DO NOT SCALE - GC TO VERIFY ALL DIMENSIONS. NOTIFY ARCHITECT OF ANY DISCREPANCY


REVISION DATE:
 2025 05 30 FOR APPROVALS

NOTE: Not for Construction unless
 otherwise stamped by Architect

Bull Residence
 9-11 Gingerbread Hill
 Marblehead, MA
Building Elevations



1 Existing Right Side Elevation
Scale: 1/4"=1'-0"

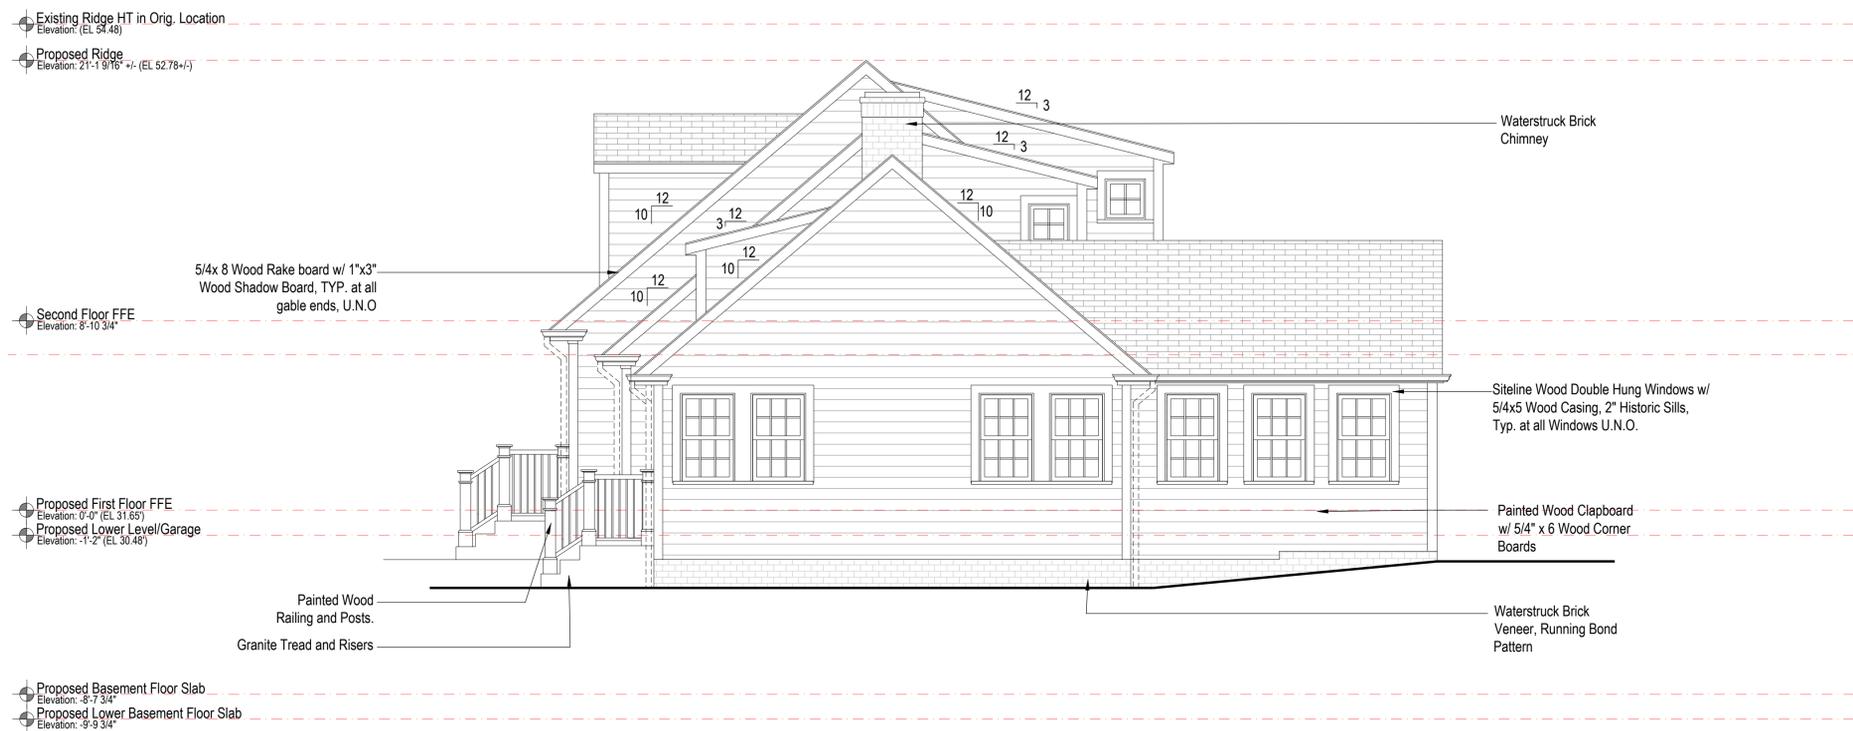

2 Proposed Right Side Elevation
Scale: 1/4"=1'-0"

DO NOT SCALE - GC TO VERIFY ALL DIMENSIONS. NOTIFY ARCHITECT OF ANY DISCREPANCY

DOCUMENT OWNERSHIP:
 THIS DOCUMENT ALONG WITH THE DESIGN IDEAS AND ILLUSTRATIONS AND CALCULATIONS AS AN INSTRUMENT OF PROFESSIONAL SERVICE, IS THE PROPERTY OF TUCKER ARCHITECTURE AND LANDSCAPE, LLC AND PROTECTED BY COPYRIGHT LAWS. THE ILLUSTRATIONS HEREIN ARE NOT TO BE USED IN WHOLE OR IN PART FOR ANY OTHER PROJECT, OWNER, DESIGNER, OR PURPOSE WITHOUT THE EXPRESS WRITTEN AUTHORIZATION FROM JEFF TUCKER.

REVISION DATE:
 2025 05 30 FOR APPROVALS

NOTE: Not for Construction unless otherwise stamped by Architect

Bull Residence
 9-11 Gingerbread Hill
 Marblehead, MA
Building Elevations