


NOTES:
 COORDINATE SYSTEM: NAD 1983
 STATEPLANE MASS MAINLAND FIPS 2001 FEET
 PROJECTION: CONFORMAL CONIC

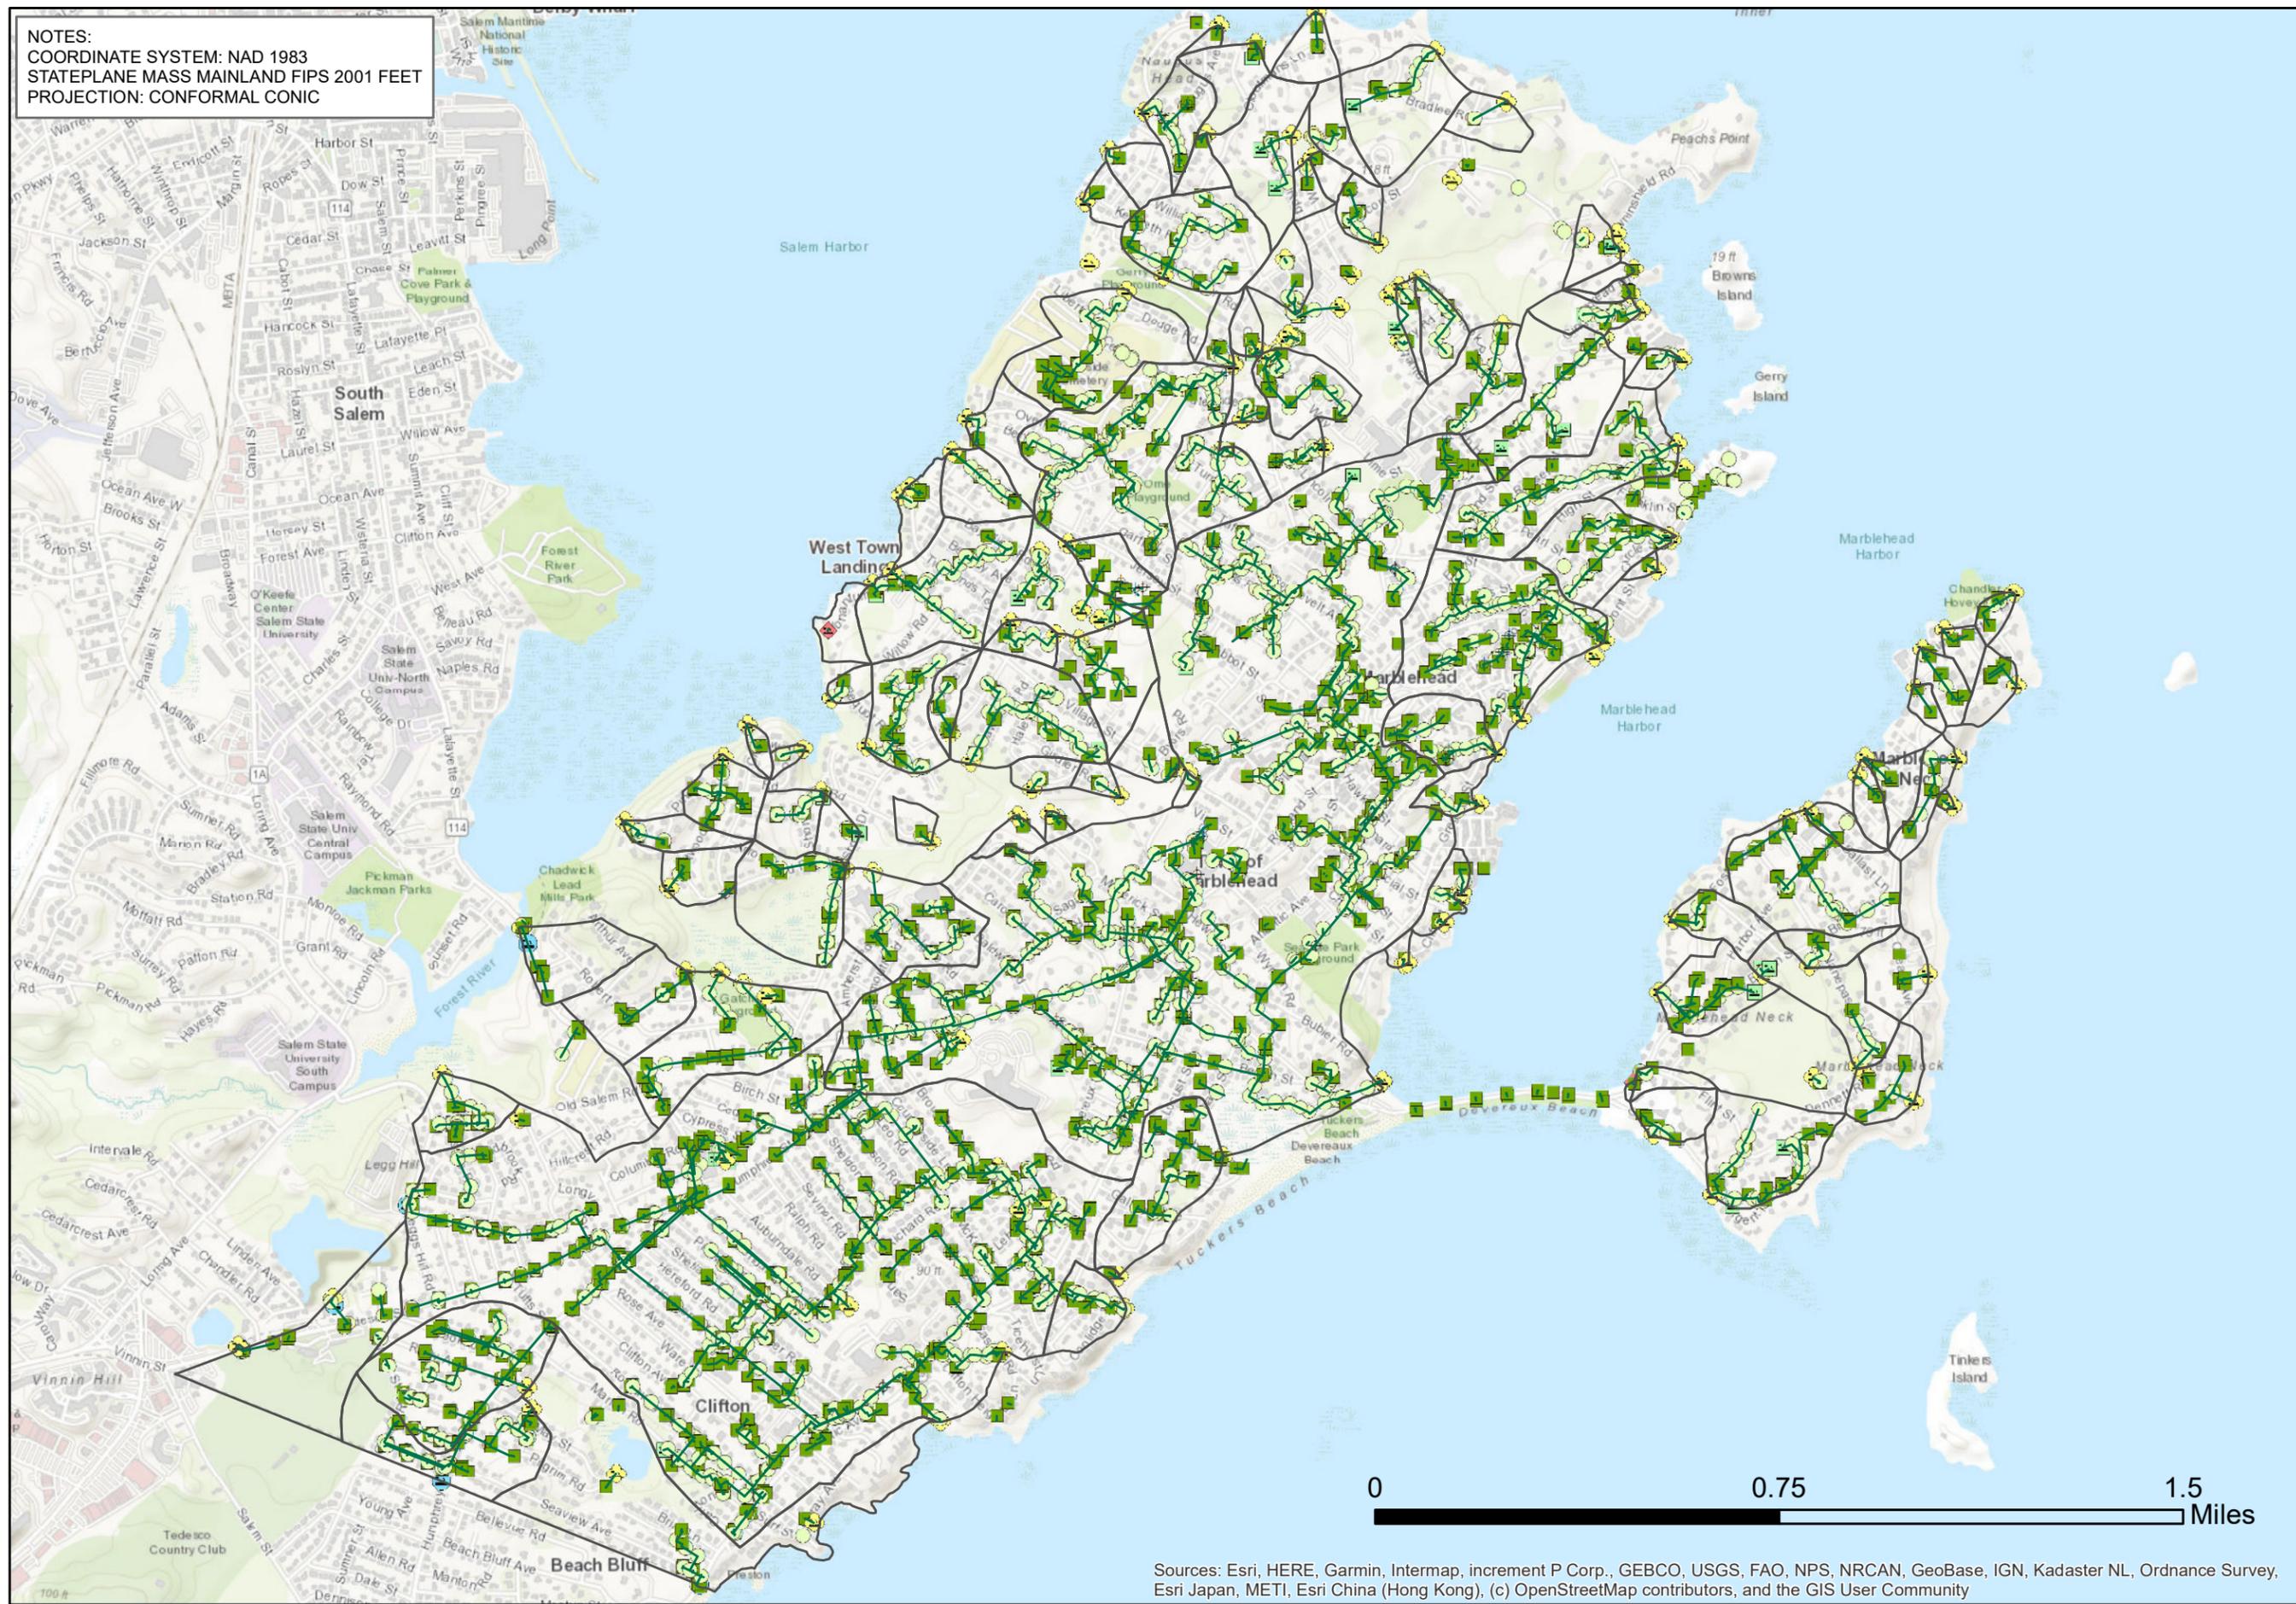

Engineering & Construction
BOBREK
 PO BOX 2185
 DANVERS, MA 01923
 WWW.gobobrek.COM

MARBLEHEAD DPW
 3 TOWER WAY
 MARBLEHEAD, MA
 01945

LEGEND


- DRAIN PIPES
- CATCHMENT AREAS
- DRAIN FEATURES**
- CATCH BASIN
- DRAIN MH
- UNK STRUCTURE
- INLET
- PRIVATE OUTFALL
- OUTFALL
- INTER-CONNECTIONS

**JUNE 2021
 STORMWATER
 SYSTEM
 MAP**

DR BY: JRM
 CHK BY: JPB

PROJECT NO: 20-013
 DATE: JUNE 25, 2021

1 in = 1,530 feet

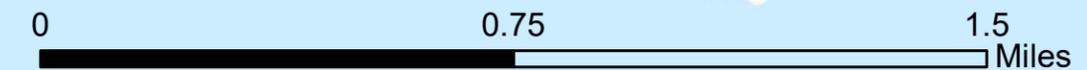

Sources: Esri, HERE, Garmin, Intermap, increment P Corp., GEBCO, USGS, FAO, NPS, NRCAN, GeoBase, IGN, Kadaster NL, Ordnance Survey, Esri Japan, METI, Esri China (Hong Kong), (c) OpenStreetMap contributors, and the GIS User Community