

MAP 130 LOT 41A
JORRAINE VAN TIS
9 WALDRON ST.


MAP 129 LOT 2
40 SOUTH CONDOMINIUM
40 SOUTH ST.

MAP 129
LOT 1A

MAP 129 LOT 4
EDWARD MOORE,
TRUSTEE
30 SOUTH ST.

MAP 129 LOT 1
PINAR GOKCE,
TRUSTEE
26 SOUTH ST.

SOUTH STREET

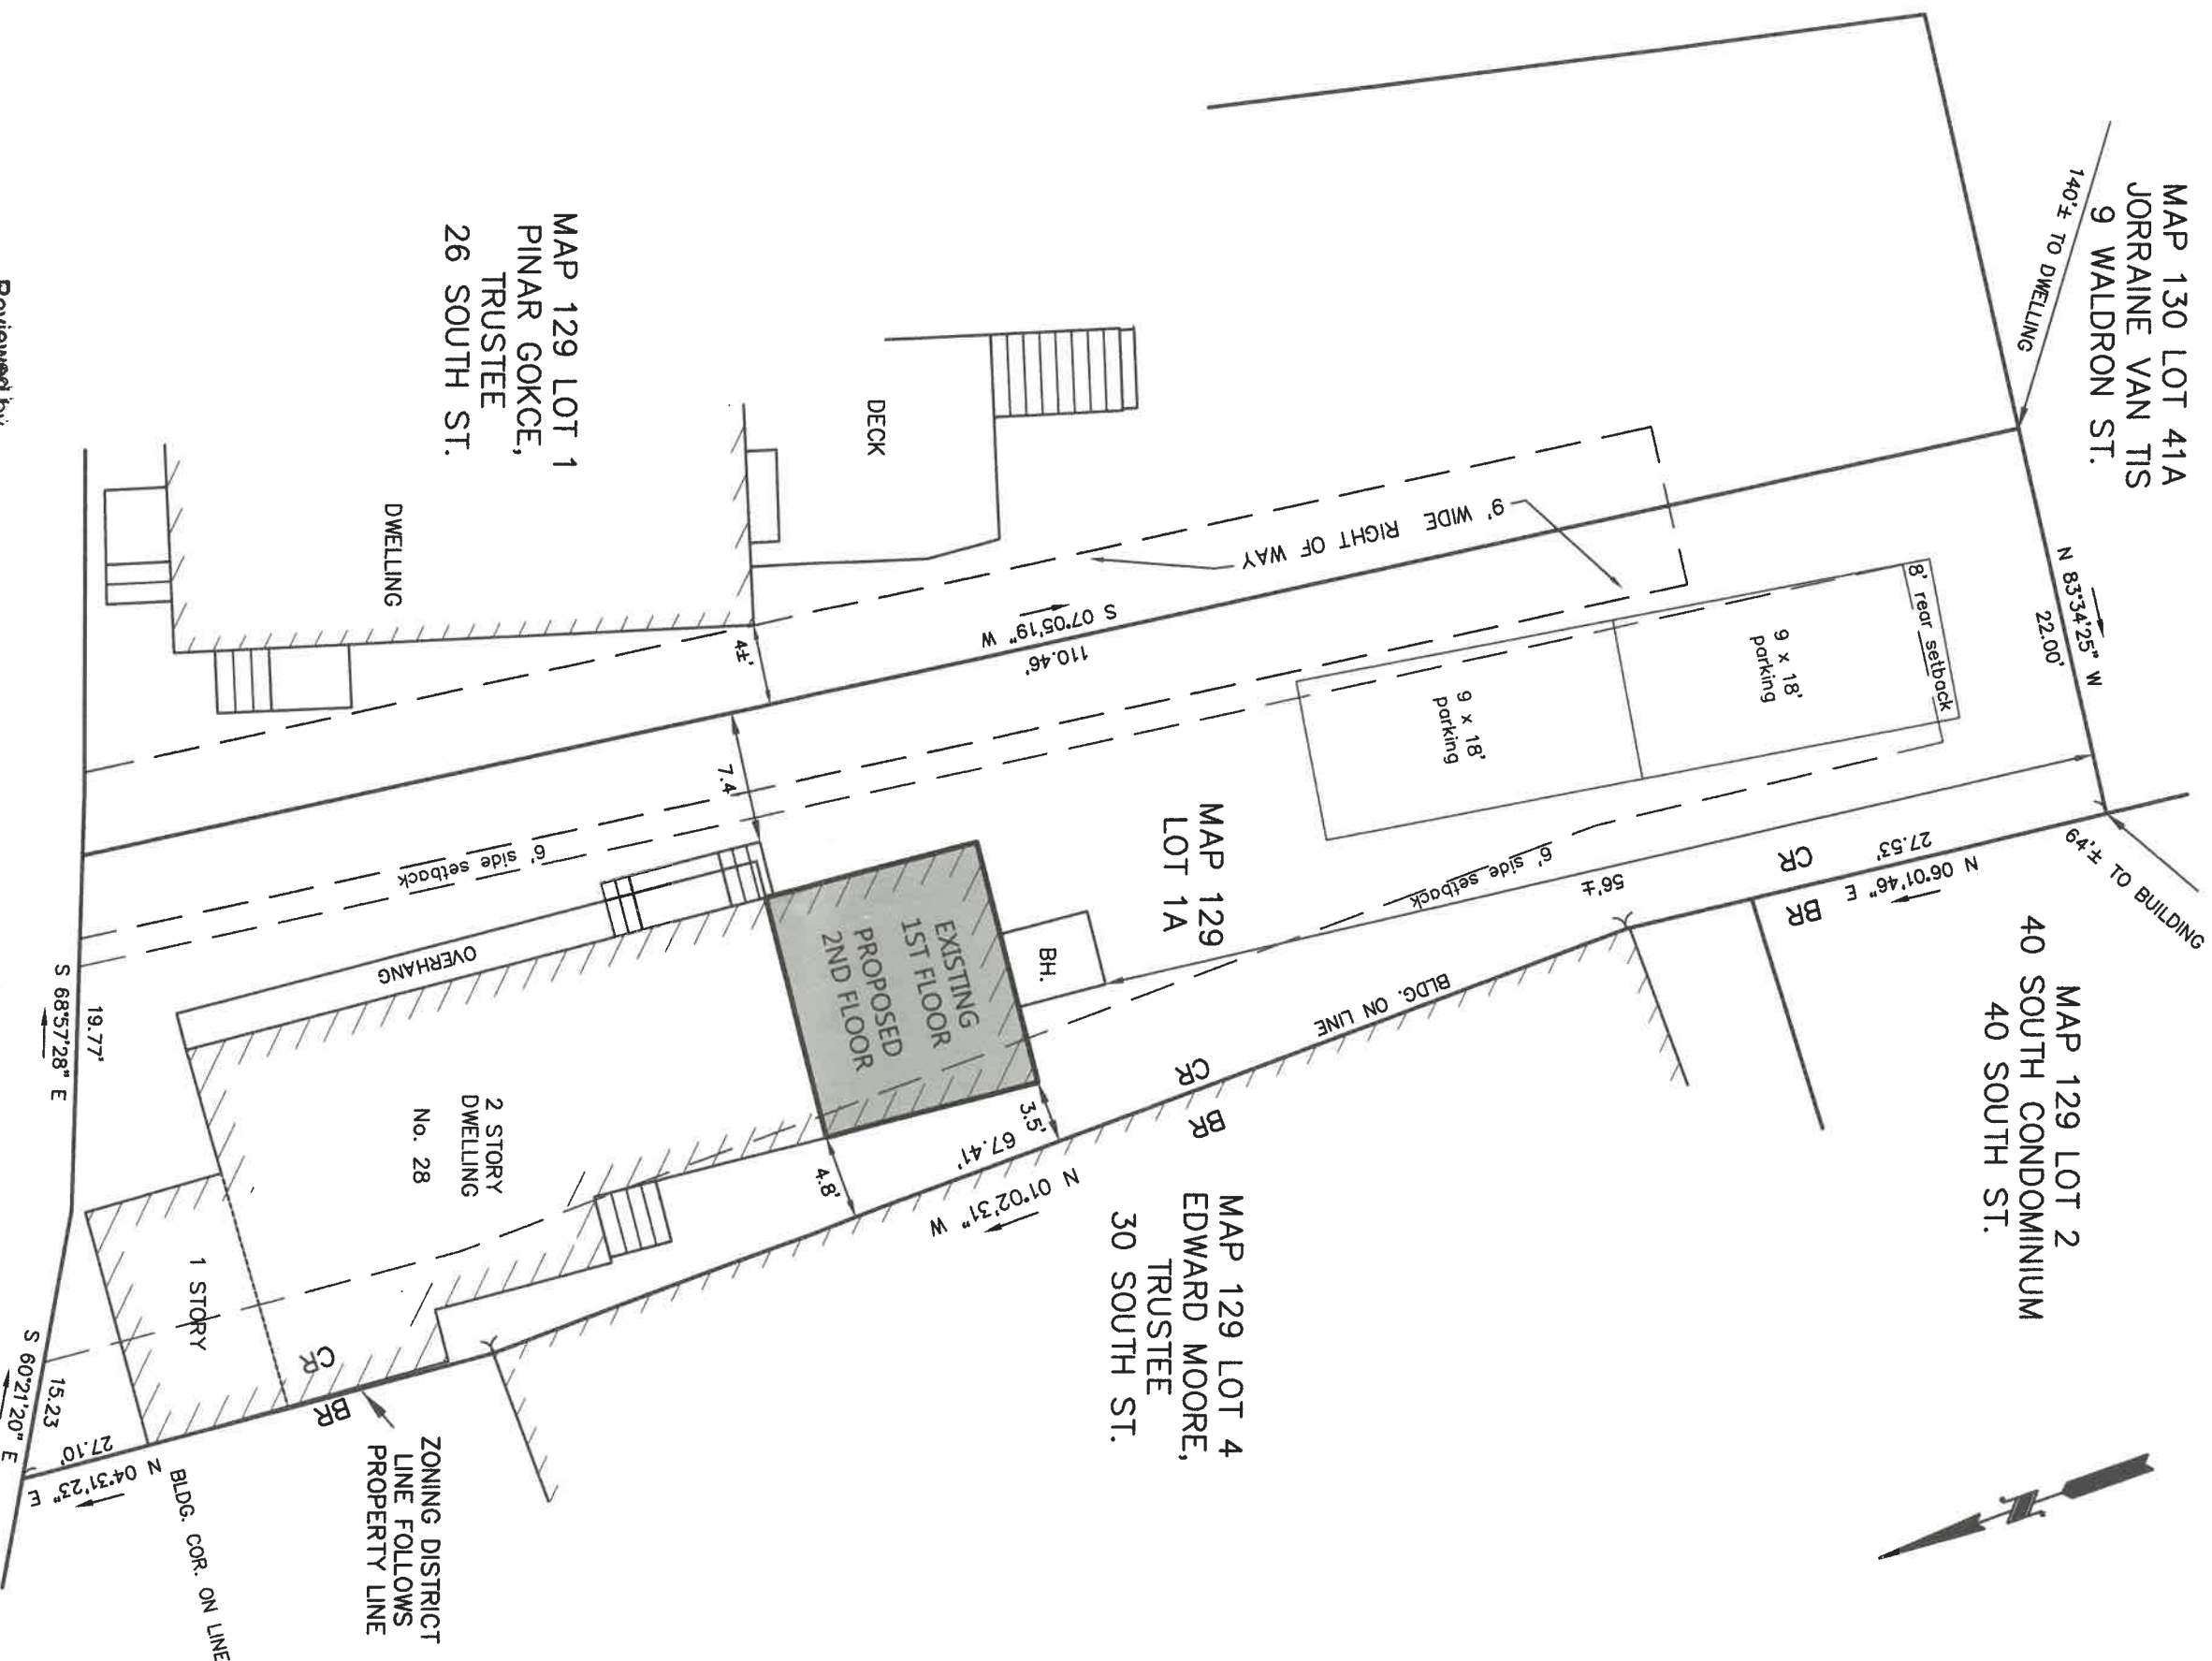

Reviewed by
Building Department
For Zoning Board
Of Appeals

ZONING DISTRICT - CENTRAL RESIDENCE

	REQUIRED	EXISTING	PROPOSED ADDITION
LOT AREA	7500	3115±	3115±
FRONTAGE	35	35.00'	35.00'
FRONT	N	1'±	N/A
SIDE	6	0'	3.5'
REAR	8	56'±	61'±
BLDG HEIGHT	35	26.0'±	26.0'±

ZONING BOARD OF APPEALS PLAN

28 SOUTH STREET

MARBLEHEAD

PROPERTY OF

TANER GOKCE & KYLE HENEL

SCALE 1" = 10'

JUNE 12, 2024

NORTH SHORE SURVEY CORPORATION

14 BROWN ST. - SALEM, MA

(978) 744-4800

5697

