

Page Residence

25 Bubier Road, Marblehead, MA




TUCKER ARCHITECTURE

ARCHITECTURE • LANDSCAPE • INTERIORS

56 Atlantic Avenue, Marblehead, MA
www.TuckerArch.com
(781) 631-3546

Tucker Architecture and Landscape LLC

DOCUMENT OWNERSHIP:
THIS DOCUMENT ALONG WITH THE DESIGN IDEAS AND ILLUSTRATIONS AND CALCULATIONS AS AN INSTRUMENT OF PROFESSIONAL SERVICE, IS THE PROPERTY OF TUCKER ARCHITECTURE AND LANDSCAPE, LLC AND PROTECTED BY COPYRIGHT LAWS. THE ILLUSTRATIONS HEREIN ARE NOT TO BE USED IN WHOLE OR IN PART FOR ANY OTHER PROJECT, OWNER, DESIGNER, OR PURPOSE WITHOUT THE EXPRESS WRITTEN AUTHORIZATION FROM JEFF TUCKER.

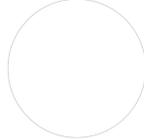

Drawing Index:

- CVR Cover
- 1 Existing & Proposed Basement Floor Plan
- 2 Existing & Proposed First Floor Plan
- 3 Existing & Proposed Second Floor Plan Plan
- 4 Existing & Proposed Roof Plan
- 5 Existing & Proposed Building Elevations
- 6 Existing & Proposed Building Elevations
- 7 Existing & Proposed Building Elevations
- 8 Existing and Proposed Building Elevations

REVISION DATE:
2025 12 18 FOR APPROVALS
2025 11 09 Review
NOTE: Not for Construction unless otherwise stamped by Architect


Page Residence
25 Bubier Road
Marblehead, MA

Cover

NOTE: ORIGINAL DRAWING SET TO 24X36 FULL SCALE PAGE NO.

CVR


DOCUMENT OWNERSHIP:
 THIS DOCUMENT ALONG WITH THE DESIGN IDEAS AND ILLUSTRATIONS AND CALCULATIONS AS AN INSTRUMENT OF PROFESSIONAL SERVICE, IS THE PROPERTY OF TUCKER ARCHITECTURE AND LANDSCAPE, LLC AND PROTECTED BY COPYRIGHT LAWS. THE ILLUSTRATIONS HEREIN ARE NOT TO BE USED IN WHOLE OR IN PART FOR ANY OTHER PROJECT, OWNER, DESIGNER, OR PURPOSE WITHOUT THE EXPRESS WRITTEN AUTHORIZATION FROM JEFF TUCKER.

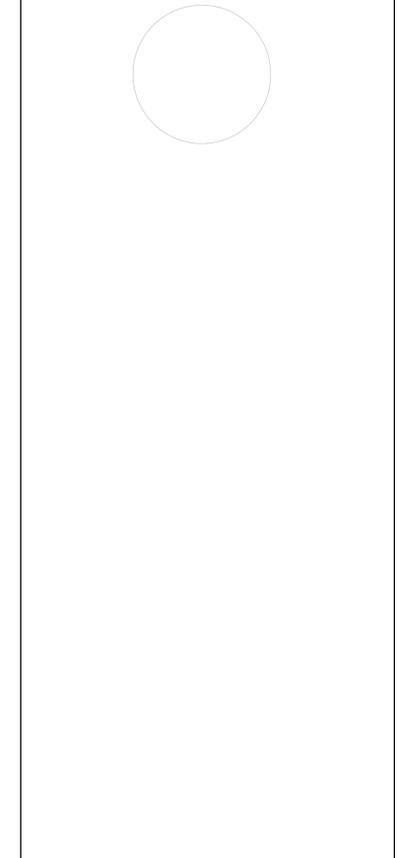


REVISION DATE:
 2025 12 18 FOR APPROVALS
 2025 11 09 Review
NOTE: Not for Construction unless otherwise stamped by Architect

Page Residence
 25 Bubier Road
 Marblehead, MA
Basement Floor Plan
Existing/Proposed

NOTE: ORIGINAL DRAWING SET TO 24X36 FULL SCALE PAGE NO. **1**

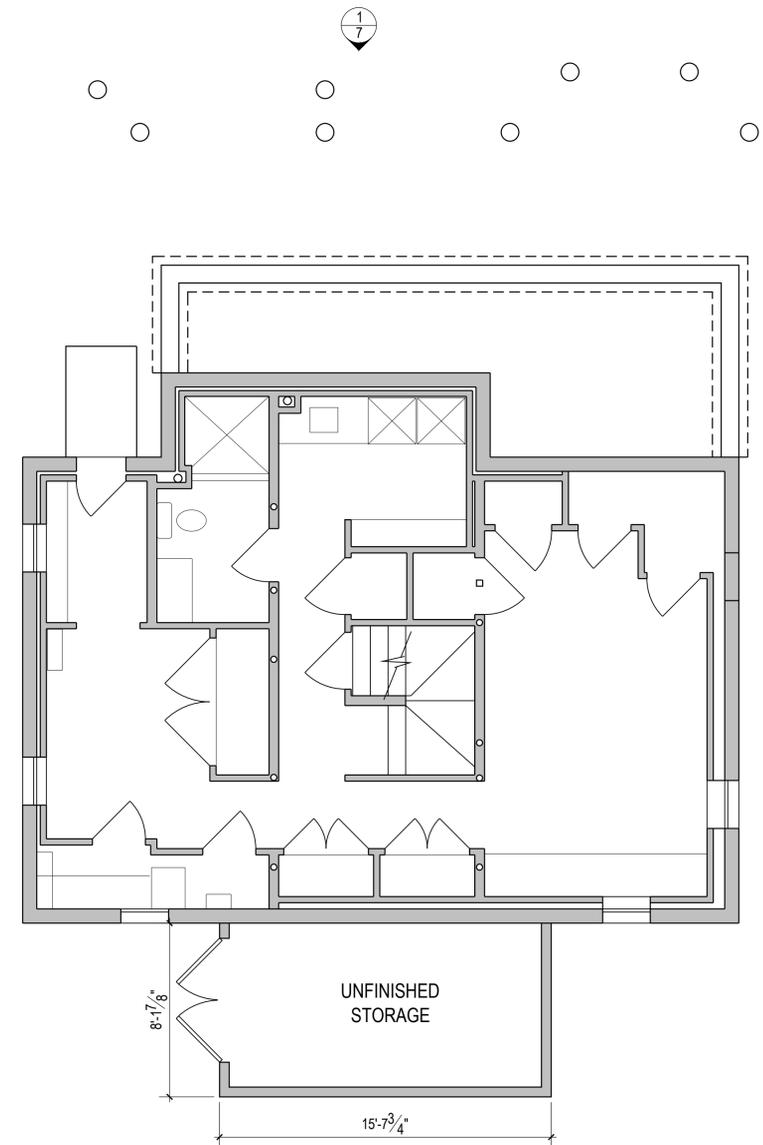


1 Existing Basement Floor Plan
 Scale: 1/4"=1'-0"

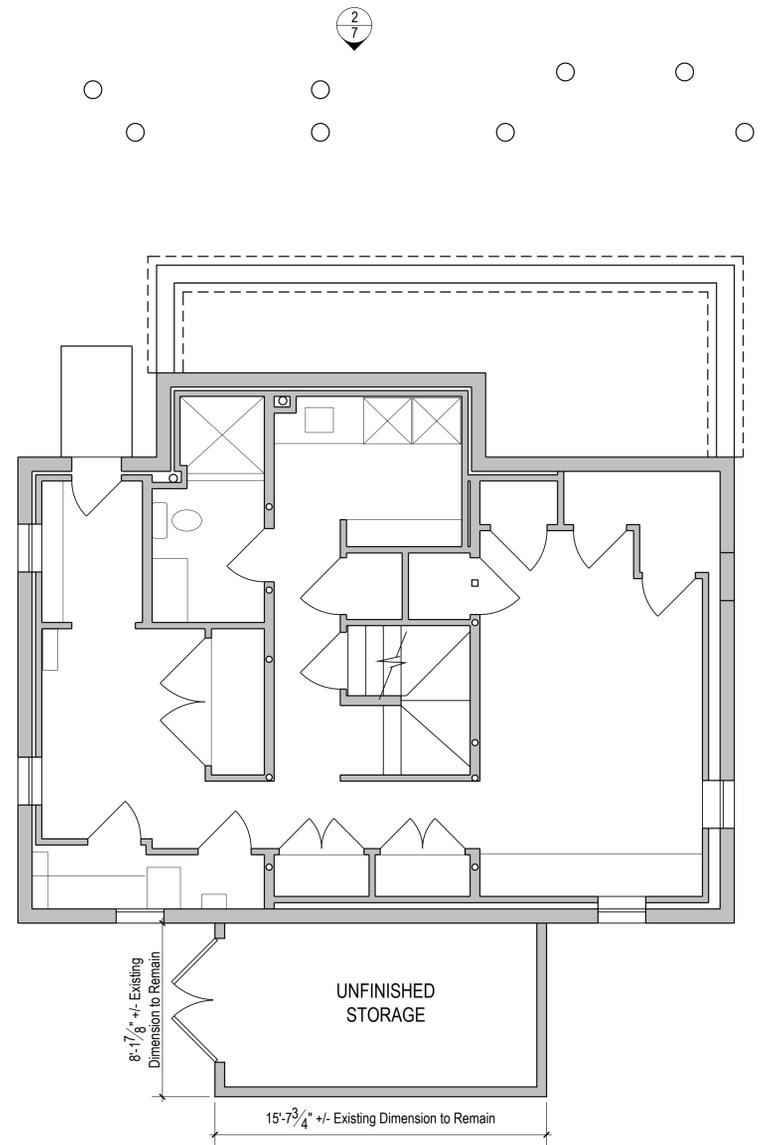

2 Proposed Basement Floor Plan
 Scale: 1/4"=1'-0"

DO NOT SCALE - GC TO VERIFY ALL DIMENSIONS. NOTIFY ARCHITECT OF ANY DISCREPANCY


DOCUMENT OWNERSHIP:
 THIS DOCUMENT ALONG WITH THE DESIGN IDEAS AND ILLUSTRATIONS AND CALCULATIONS AS AN INSTRUMENT OF PROFESSIONAL SERVICE, IS THE PROPERTY OF TUCKER ARCHITECTURE AND LANDSCAPE, LLC AND PROTECTED BY COPYRIGHT LAWS. THE ILLUSTRATIONS HEREIN ARE NOT TO BE USED IN WHOLE OR IN PART FOR ANY OTHER PROJECT, OWNER, DESIGNER, OR PURPOSE WITHOUT THE EXPRESS WRITTEN AUTHORIZATION FROM JEFF TUCKER.

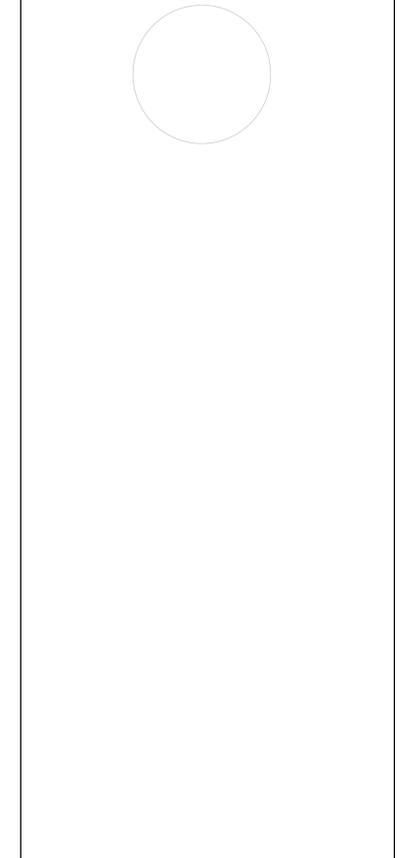


REVISION DATE:
 2025 12 18 FOR APPROVALS
 NOTE: Not for Construction unless otherwise stamped by Architect

Page Residence
 25 Bubier Road
 Marblehead, MA
First Floor Plan
Existing/Proposed

NOTE: ORIGINAL DRAWING SET TO 24X36 FULL SCALE PAGE NO.

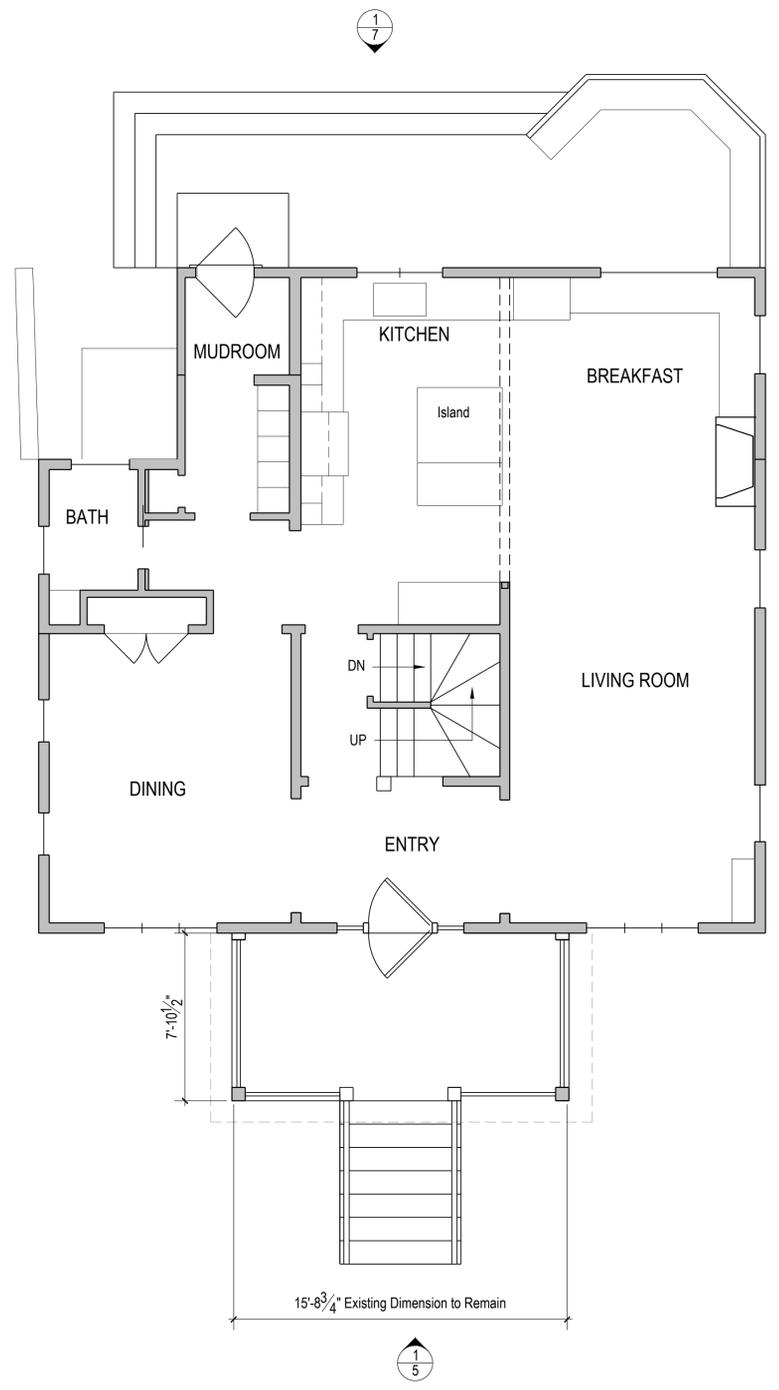


1 Existing First Floor Plan
 Scale: 1/4"=1'-0"

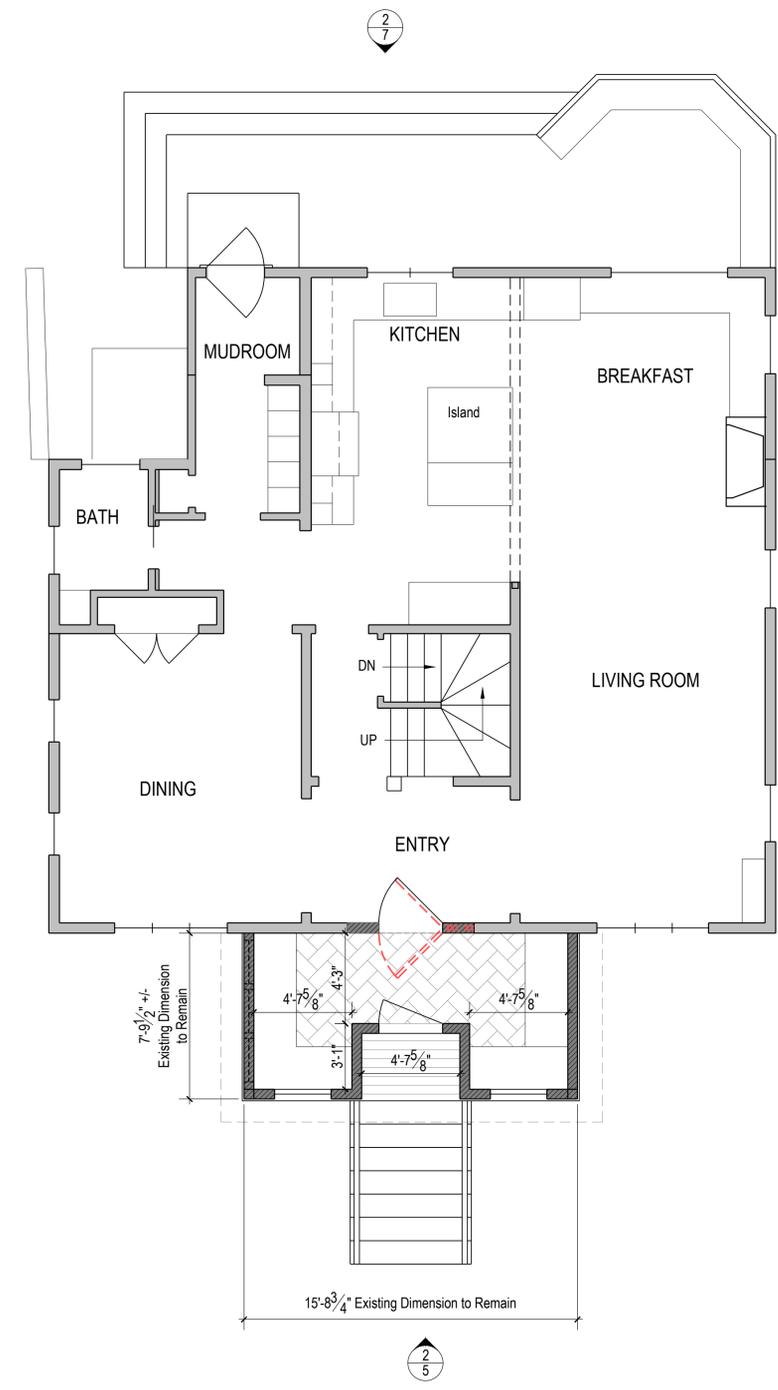

2 Proposed First Floor Plan
 Scale: 1/4"=1'-0"

DO NOT SCALE - GC TO VERIFY ALL DIMENSIONS. NOTIFY ARCHITECT OF ANY DISCREPANCY


DOCUMENT OWNERSHIP:
 THIS DOCUMENT ALONG WITH THE DESIGN IDEAS AND ILLUSTRATIONS AND CALCULATIONS AS AN INSTRUMENT OF PROFESSIONAL SERVICE, IS THE PROPERTY OF TUCKER ARCHITECTURE AND LANDSCAPE, LLC AND PROTECTED BY COPYRIGHT LAWS. THE ILLUSTRATIONS HEREIN ARE NOT TO BE USED IN WHOLE OR IN PART FOR ANY OTHER PROJECT, OWNER, DESIGNER, OR PURPOSE WITHOUT THE EXPRESS WRITTEN AUTHORIZATION FROM JEFF TUCKER.

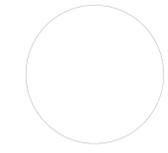


REVISION DATE:
 2025 12 18 FOR APPROVALS
 2025 11 09 Review
NOTE: Not for Construction unless otherwise stamped by Architect

Page Residence
 25 Bubier Road
 Marblehead, MA
Second Floor Plan
Existing/Proposed

NOTE: ORIGINAL DRAWING SET TO 24X36 FULL SCALE	PAGE NO. 3
--	----------------------

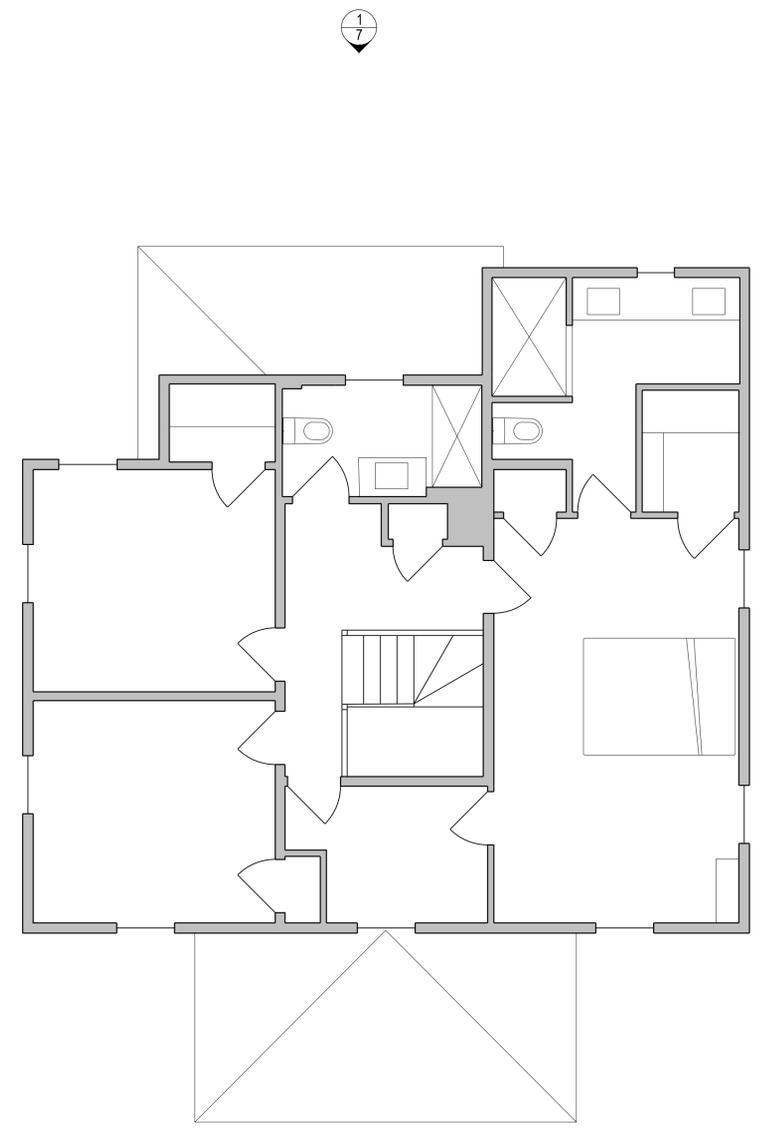


1 Existing Second Floor Plan
 Scale: 1/4"=1'-0"

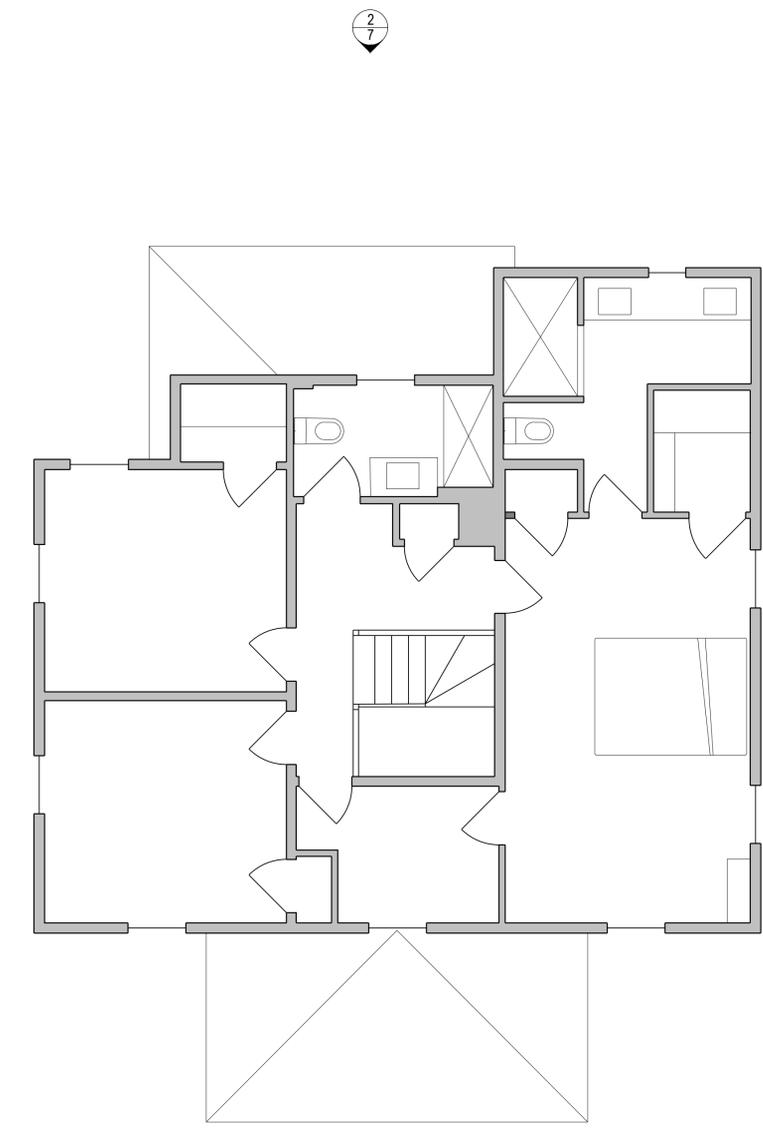

2 Proposed Second Floor Plan
 Scale: 1/4"=1'-0"

DO NOT SCALE - GC TO VERIFY ALL DIMENSIONS. NOTIFY ARCHITECT OF ANY DISCREPANCY


DOCUMENT OWNERSHIP:
THIS DOCUMENT ALONG WITH THE DESIGN IDEAS AND ILLUSTRATIONS AND CALCULATIONS AS AN INSTRUMENT OF PROFESSIONAL SERVICE, IS THE PROPERTY OF TUCKER ARCHITECTURE AND LANDSCAPE, LLC AND PROTECTED BY COPYRIGHT LAWS. THE ILLUSTRATIONS HEREIN ARE NOT TO BE USED IN WHOLE OR IN PART FOR ANY OTHER PROJECT, OWNER, DESIGNER, OR PURPOSE WITHOUT THE EXPRESS WRITTEN AUTHORIZATION FROM JEFF TUCKER.

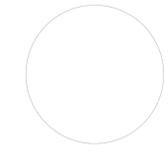


REVISION DATE:
2025 12 18 FOR APPROVALS
2025 11 09 Review
NOTE: Not for Construction unless otherwise stamped by Architect

Page Residence
25 Bubier Road
Marblehead, MA
**Roof Plan
Existing/Proposed**

NOTE: ORIGINAL DRAWING SET TO 24X36 FULL SCALE PAGE NO.

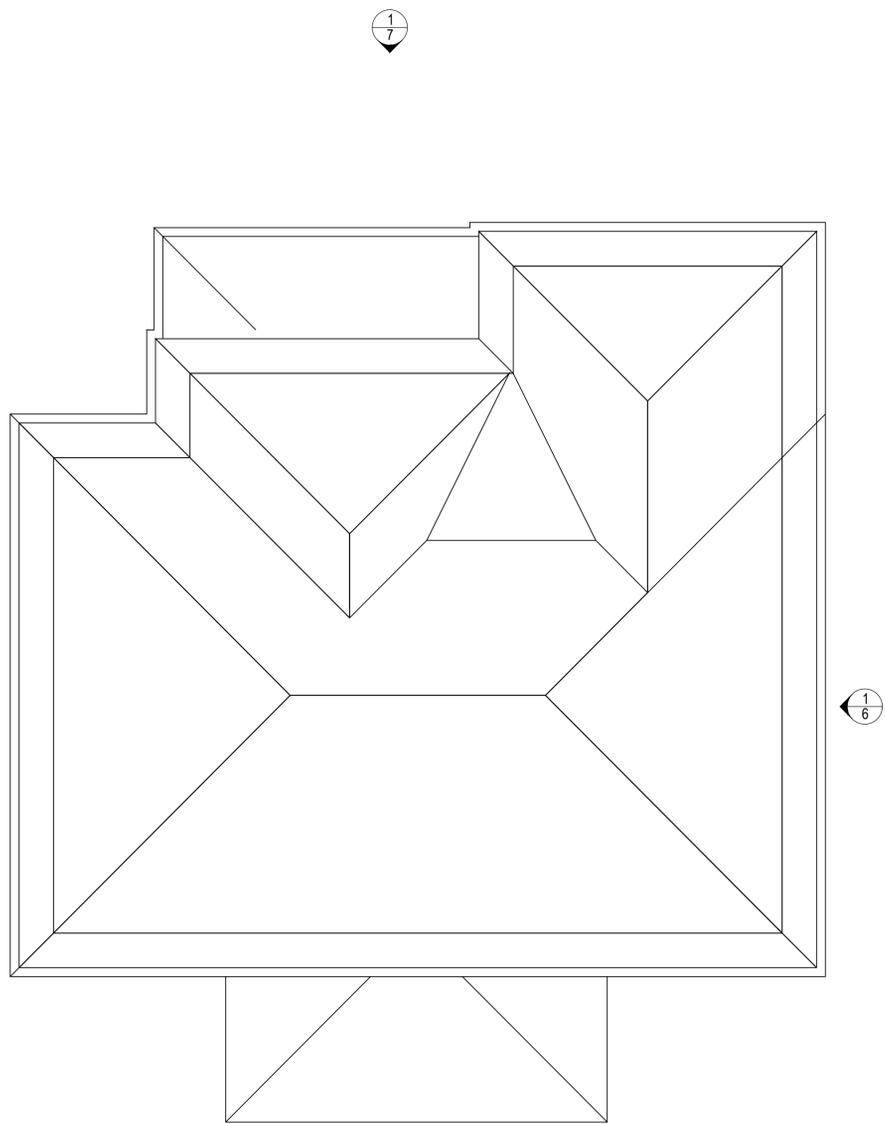

1 Existing Roof Plan
Scale: 1/4"=1'-0"

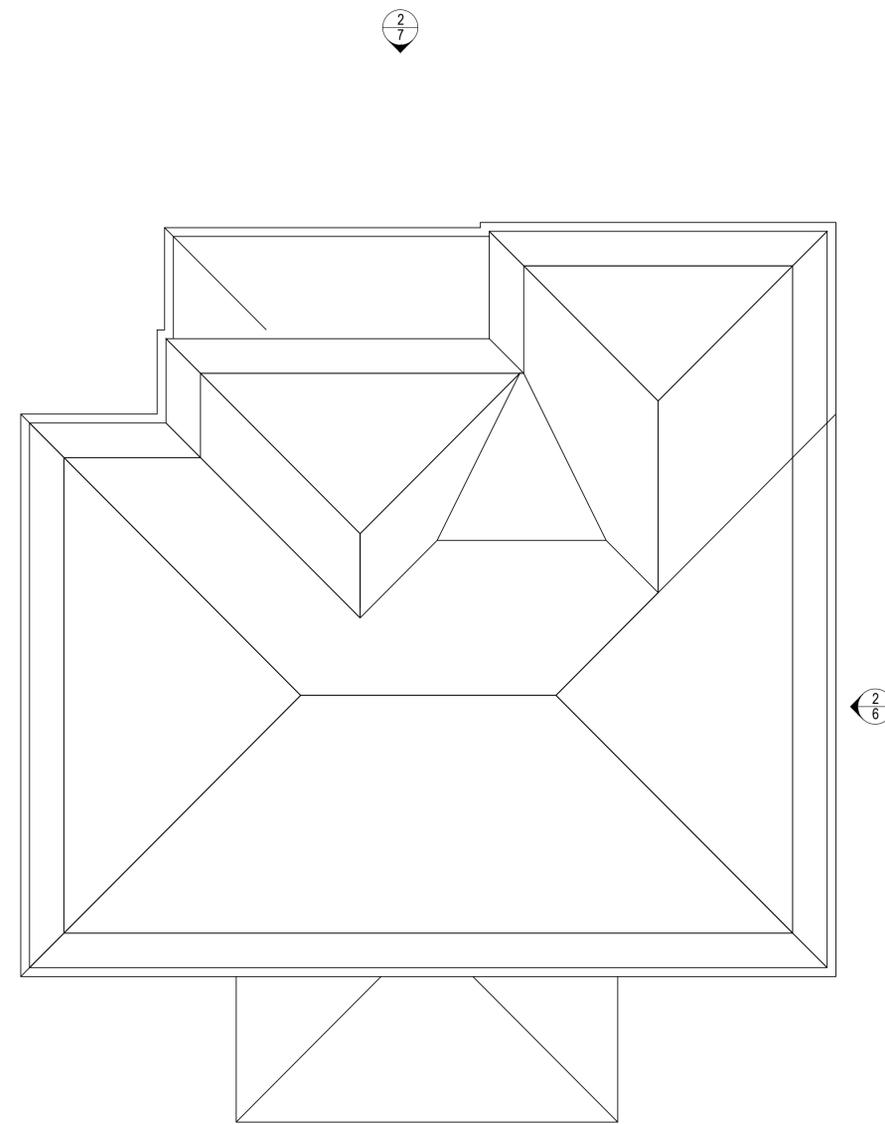

2 Proposed Roof Plan
Scale: 1/4"=1'-0"

DO NOT SCALE - GC TO VERIFY ALL DIMENSIONS. NOTIFY ARCHITECT OF ANY DISCREPANCY



TUCKER ARCHITECTURE

ARCHITECTURE • LANDSCAPE • INTERIORS

56 Atlantic Avenue, Marblehead, MA

www.TuckerArch.com

(781) 631-3546

Tucker Architecture and Landscape LLC

DOCUMENT OWNERSHIP:
THIS DOCUMENT ALONG WITH THE DESIGN IDEAS AND ILLUSTRATIONS AND CALCULATIONS AS AN INSTRUMENT OF PROFESSIONAL SERVICE, IS THE PROPERTY OF TUCKER ARCHITECTURE AND LANDSCAPE, LLC AND PROTECTED BY COPYRIGHT LAWS. THE ILLUSTRATIONS HEREIN ARE NOT TO BE USED IN WHOLE OR IN PART FOR ANY OTHER PROJECT, OWNER, DESIGNER, OR PURPOSE WITHOUT THE EXPRESS WRITTEN AUTHORIZATION FROM JEFF TUCKER.



① Existing North Elevation
Scale: 1/4"=1'-0"



② Proposed North Elevation
Scale: 1/4"=1'-0"

REVISION DATE:

2025 12 18 FOR APPROVALS

2025 11 09 Review

NOTE: Not for Construction unless otherwise stamped by Architect

Page Residence
25 Bubier Road
Marblehead, MA
Building Elevations
Existing/Proposed

NOTE: ORIGINAL DRAWING SET TO 24X36 FULL SCALE

PAGE NO.

5

DO NOT SCALE - GC TO VERIFY ALL DIMENSIONS. NOTIFY ARCHITECT OF ANY DISCREPANCY




TUCKER ARCHITECTURE

ARCHITECTURE • LANDSCAPE • INTERIORS


56 Atlantic Avenue, Marblehead, MA
www.TuckerArch.com
(781) 631-3546

Tucker Architecture and Landscape LLC

DOCUMENT OWNERSHIP:
THIS DOCUMENT ALONG WITH THE DESIGN IDEAS AND ILLUSTRATIONS AND CALCULATIONS AS AN INSTRUMENT OF PROFESSIONAL SERVICE, IS THE PROPERTY OF TUCKER ARCHITECTURE AND LANDSCAPE, LLC AND PROTECTED BY COPYRIGHT LAWS. THE ILLUSTRATIONS HEREIN ARE NOT TO BE USED IN WHOLE OR IN PART FOR ANY OTHER PROJECT, OWNER, DESIGNER, OR PURPOSE WITHOUT THE EXPRESS WRITTEN AUTHORIZATION FROM JEFF TUCKER.

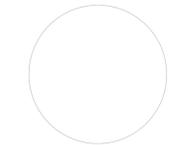

① Existing West Elevation
Scale: 1/4"=1'-0"

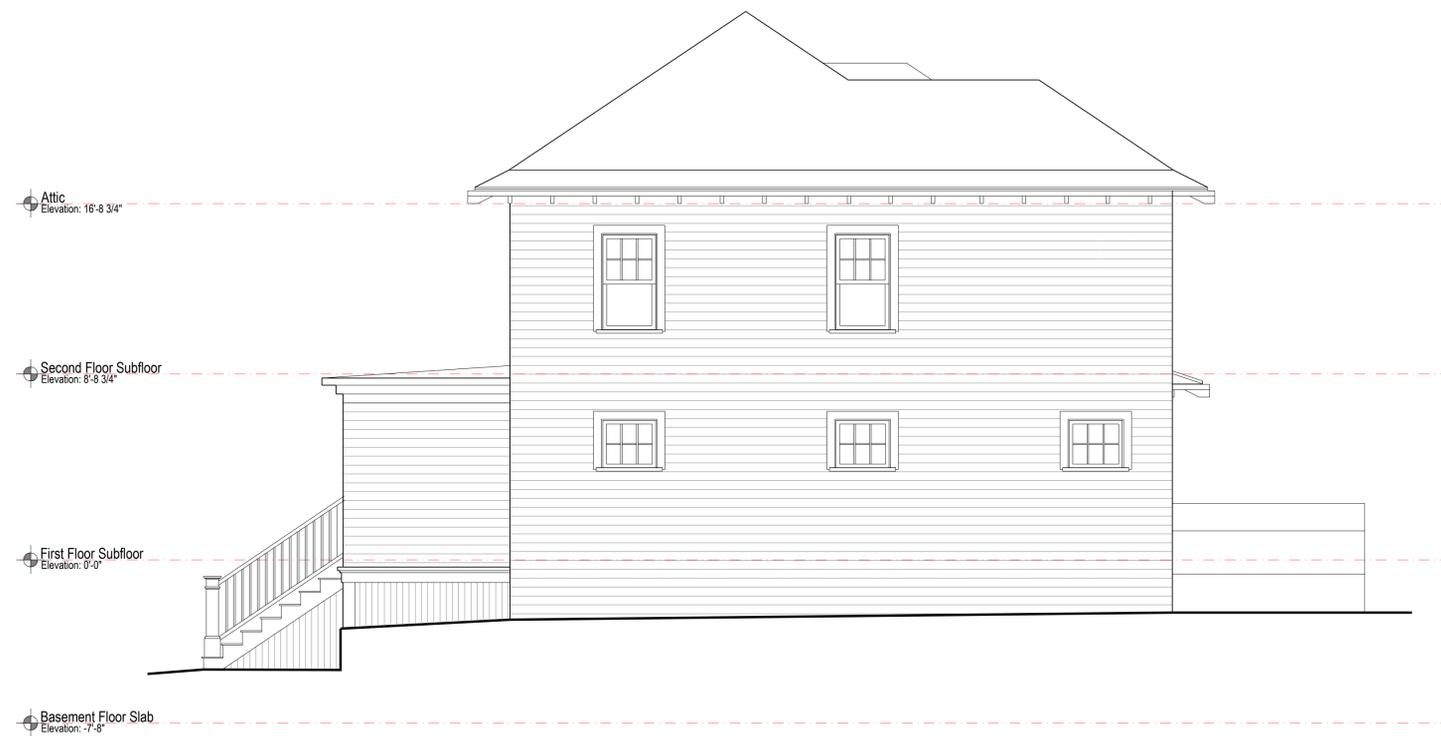

② Proposed West Elevation
Scale: 1/4"=1'-0"

REVISION DATE:

2025 12 18 FOR APPROVALS

NOTE: Not for Construction unless otherwise stamped by Architect

Page Residence
25 Bubier Road
Marblehead, MA
Building Elevations
Existing/Proposed

NOTE: ORIGINAL DRAWING SET TO 24X36 FULL SCALE PAGE NO.

6

DO NOT SCALE - GC TO VERIFY ALL DIMENSIONS. NOTIFY ARCHITECT OF ANY DISCREPANCY



TUCKER ARCHITECTURE


ARCHITECTURE • LANDSCAPE • INTERIORS

56 Atlantic Avenue, Marblehead, MA
www.TuckerArch.com
(781) 631-3546

Tucker Architecture and Landscape LLC

DOCUMENT OWNERSHIP:

THIS DOCUMENT ALONG WITH THE DESIGN IDEAS AND ILLUSTRATIONS AND CALCULATIONS AS AN INSTRUMENT OF PROFESSIONAL SERVICE, IS THE PROPERTY OF TUCKER ARCHITECTURE AND LANDSCAPE, LLC AND PROTECTED BY COPYRIGHT LAWS. THE ILLUSTRATIONS HEREIN ARE NOT TO BE USED IN WHOLE OR IN PART FOR ANY OTHER PROJECT, OWNER, DESIGNER, OR PURPOSE WITHOUT THE EXPRESS WRITTEN AUTHORIZATION FROM JEFF TUCKER.

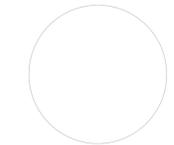

1 Existing South Elevation
Scale: 1/4"=1'-0"



2 Proposed South Elevation
Scale: 1/4"=1'-0"

REVISION DATE:

2025 12 18 FOR APPROVALS
2025 11 09 Review

NOTE: Not for Construction unless otherwise stamped by Architect

Page Residence
25 Bubier Road
Marblehead, MA
Building Elevations
Existing/Proposed

NOTE: ORIGINAL DRAWING SET TO 24X36 FULL SCALE

PAGE NO.

7

DO NOT SCALE - GC TO VERIFY ALL DIMENSIONS. NOTIFY ARCHITECT OF ANY DISCREPANCY




TUCKER ARCHITECTURE

ARCHITECTURE • LANDSCAPE • INTERIORS

56 Atlantic Avenue, Marblehead, MA
www.TuckerArch.com
(781) 631-3546

Tucker Architecture and Landscape LLC

DOCUMENT OWNERSHIP:
THIS DOCUMENT ALONG WITH THE DESIGN IDEAS AND ILLUSTRATIONS AND CALCULATIONS AS AN INSTRUMENT OF PROFESSIONAL SERVICE, IS THE PROPERTY OF TUCKER ARCHITECTURE AND LANDSCAPE, LLC AND PROTECTED BY COPYRIGHT LAWS. THE ILLUSTRATIONS HEREIN ARE NOT TO BE USED IN WHOLE OR IN PART FOR ANY OTHER PROJECT, OWNER, DESIGNER, OR PURPOSE WITHOUT THE EXPRESS WRITTEN AUTHORIZATION FROM JEFF TUCKER.

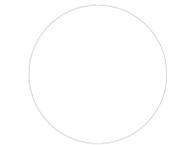

1 Existing East Elevation
Scale: 1/4"=1'-0"



2 Proposed East Elevation
Scale: 1/4"=1'-0"

REVISION DATE:
2025 12 18 FOR APPROVALS
2025 11 09 Review
NOTE: Not for Construction unless otherwise stamped by Architect

Page Residence
25 Bubier Road
Marblehead, MA
Building Elevations
Existing/Proposed

NOTE: ORIGINAL DRAWING SET TO 24X36 FULL SCALE PAGE NO.